
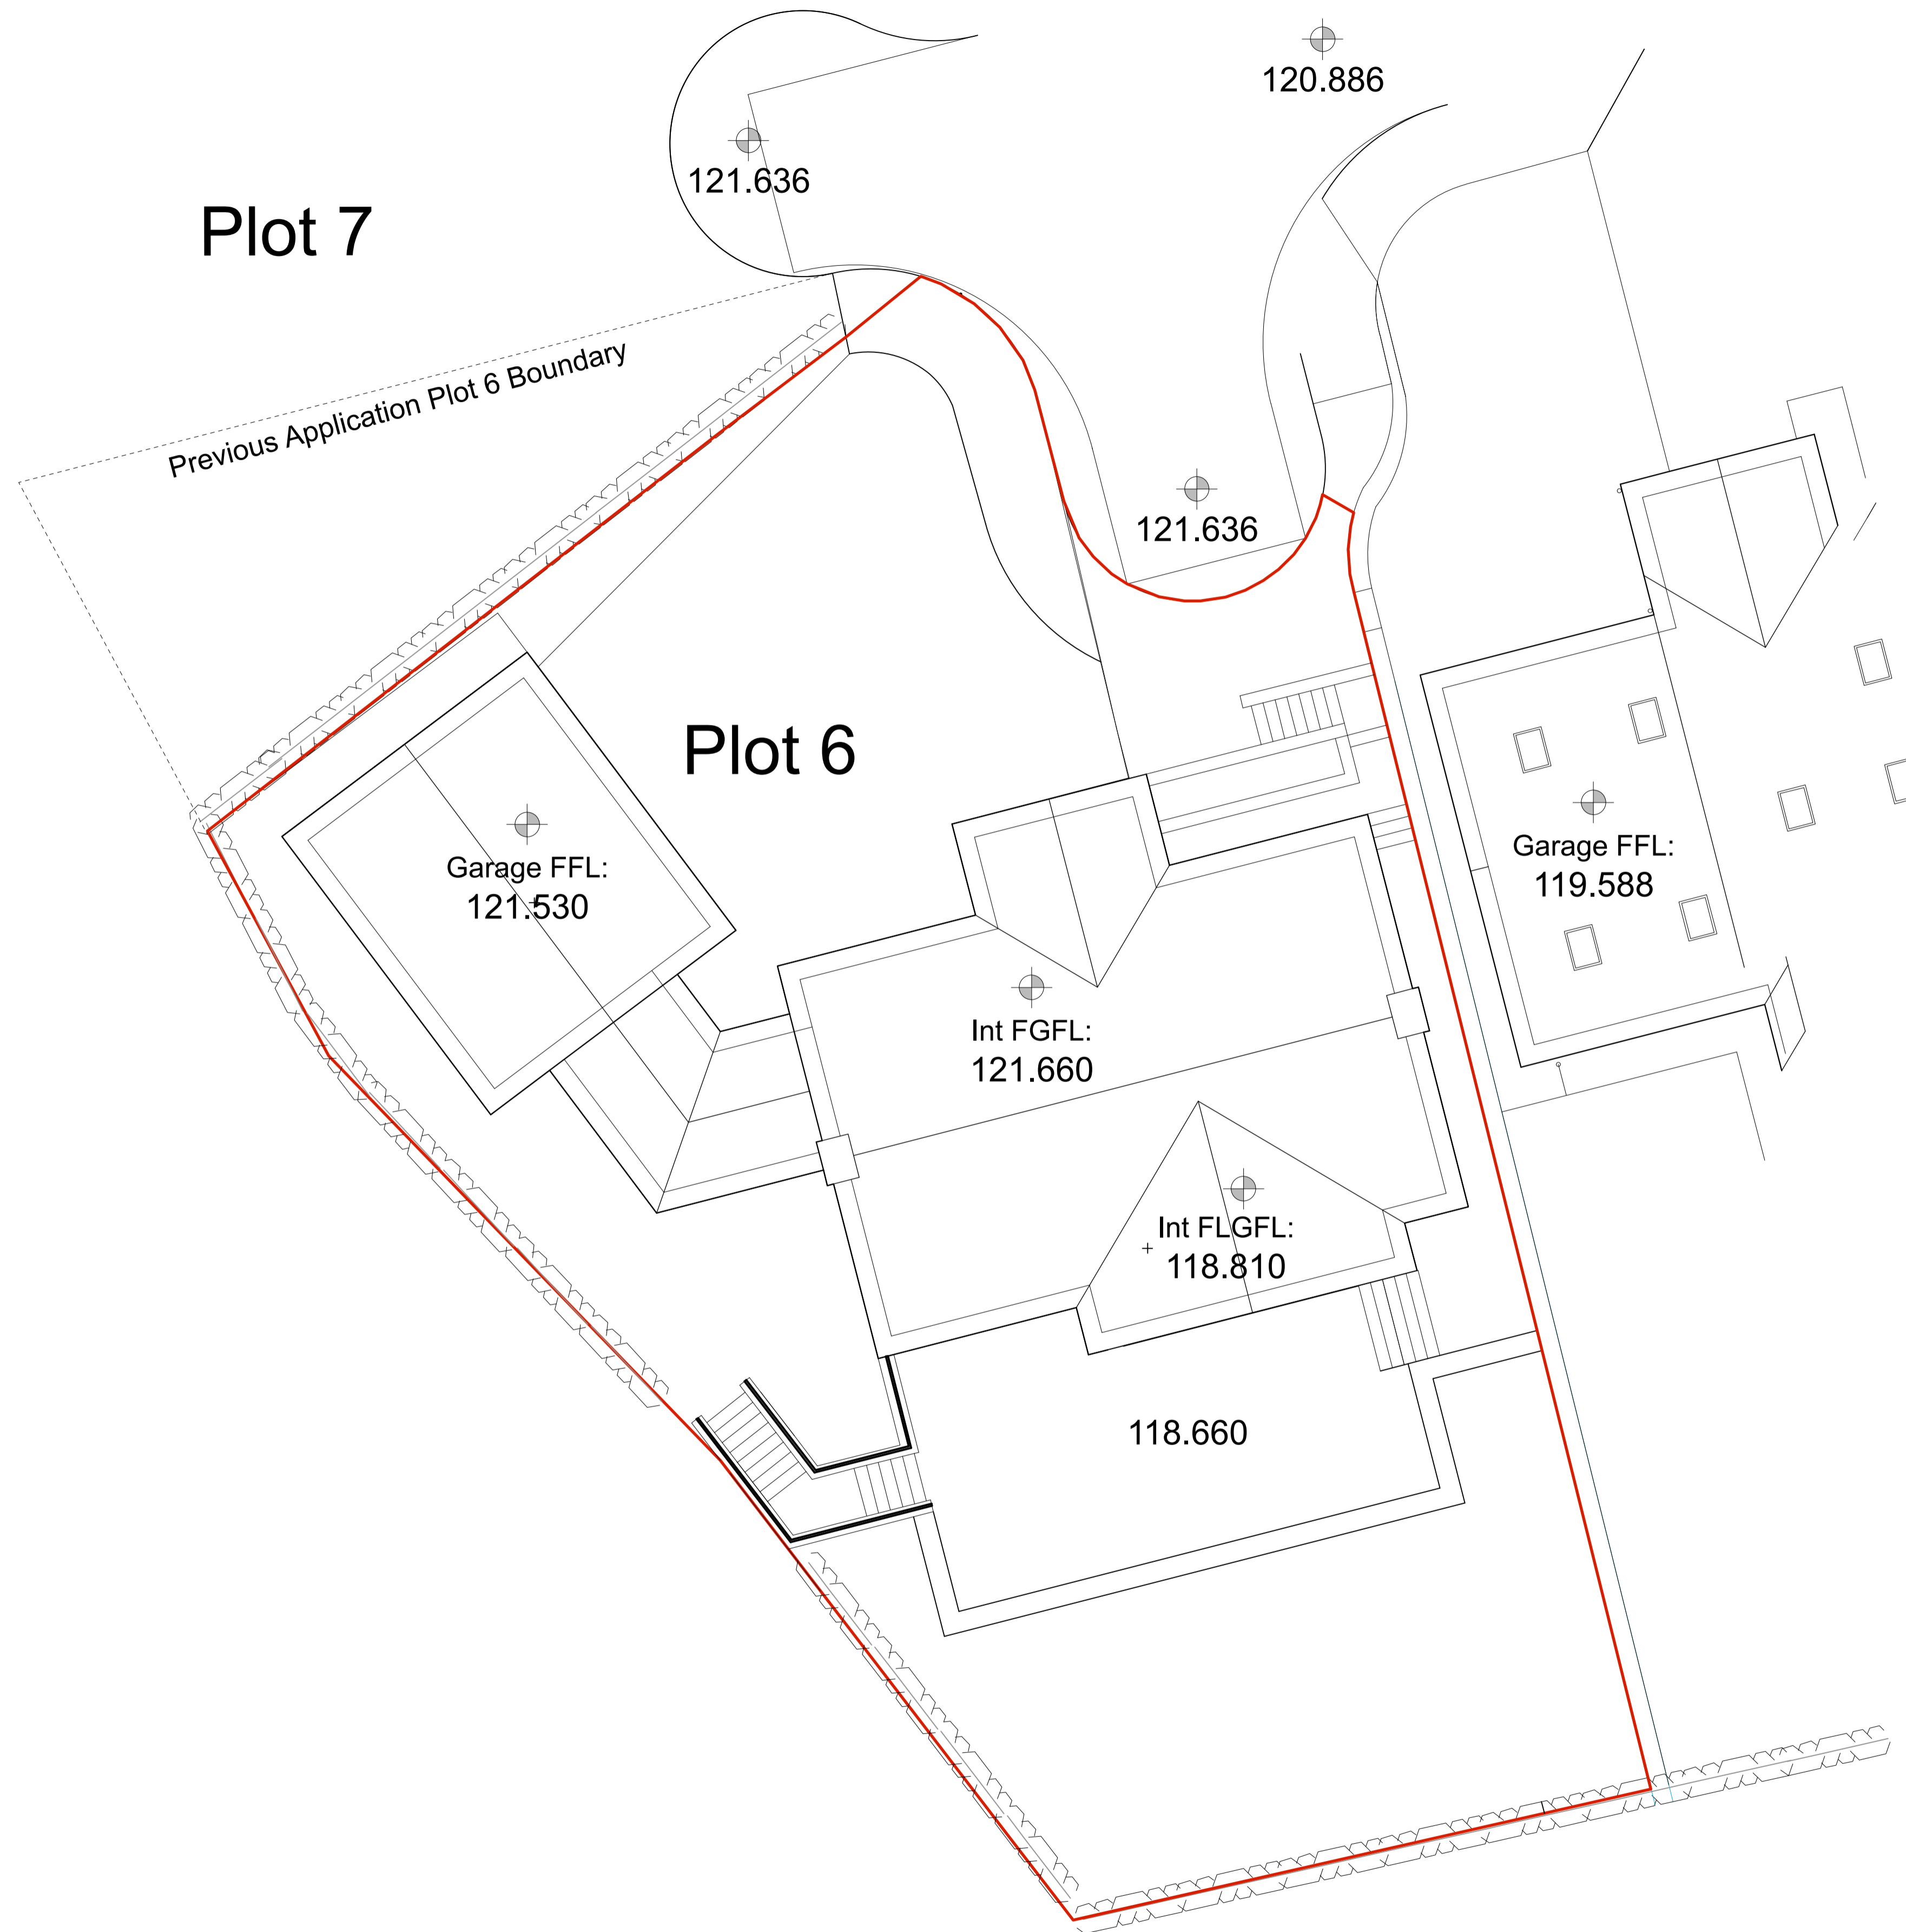


this drawing is to be read in conjunction with all relevant consultants and specialists drawings. the architect is to be notified of any discrepancies before proceeding. do not scale from this drawing. all dimensions are to be checked on site. this drawing is subject to copyright.

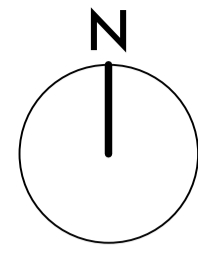

LOCATION PLAN 1:500

PROPOSED SITE PLAN

**stanton andrews**  
architects

44 york street  
clitheroe  
BB7 2DL

t 01200 444490  
e mail@stantonandrews.co.uk  
w stantonandrews.co.uk

**Hare Hill Croft**  
Sawley

Proposed Site Plan - Plot 6

drg.no. **1903 02** rev. -

drawn. aw date, Jan 2019 scale, 1 to 100 @A1 1 to 200 @A3