




this drawing is to be read in conjunction with all relevant consultants and specialists drawings. the architect is to be notified of any discrepancies before proceeding. do not scale from this drawing. all dimensions are to be checked on site. this drawing is subject to copyright.

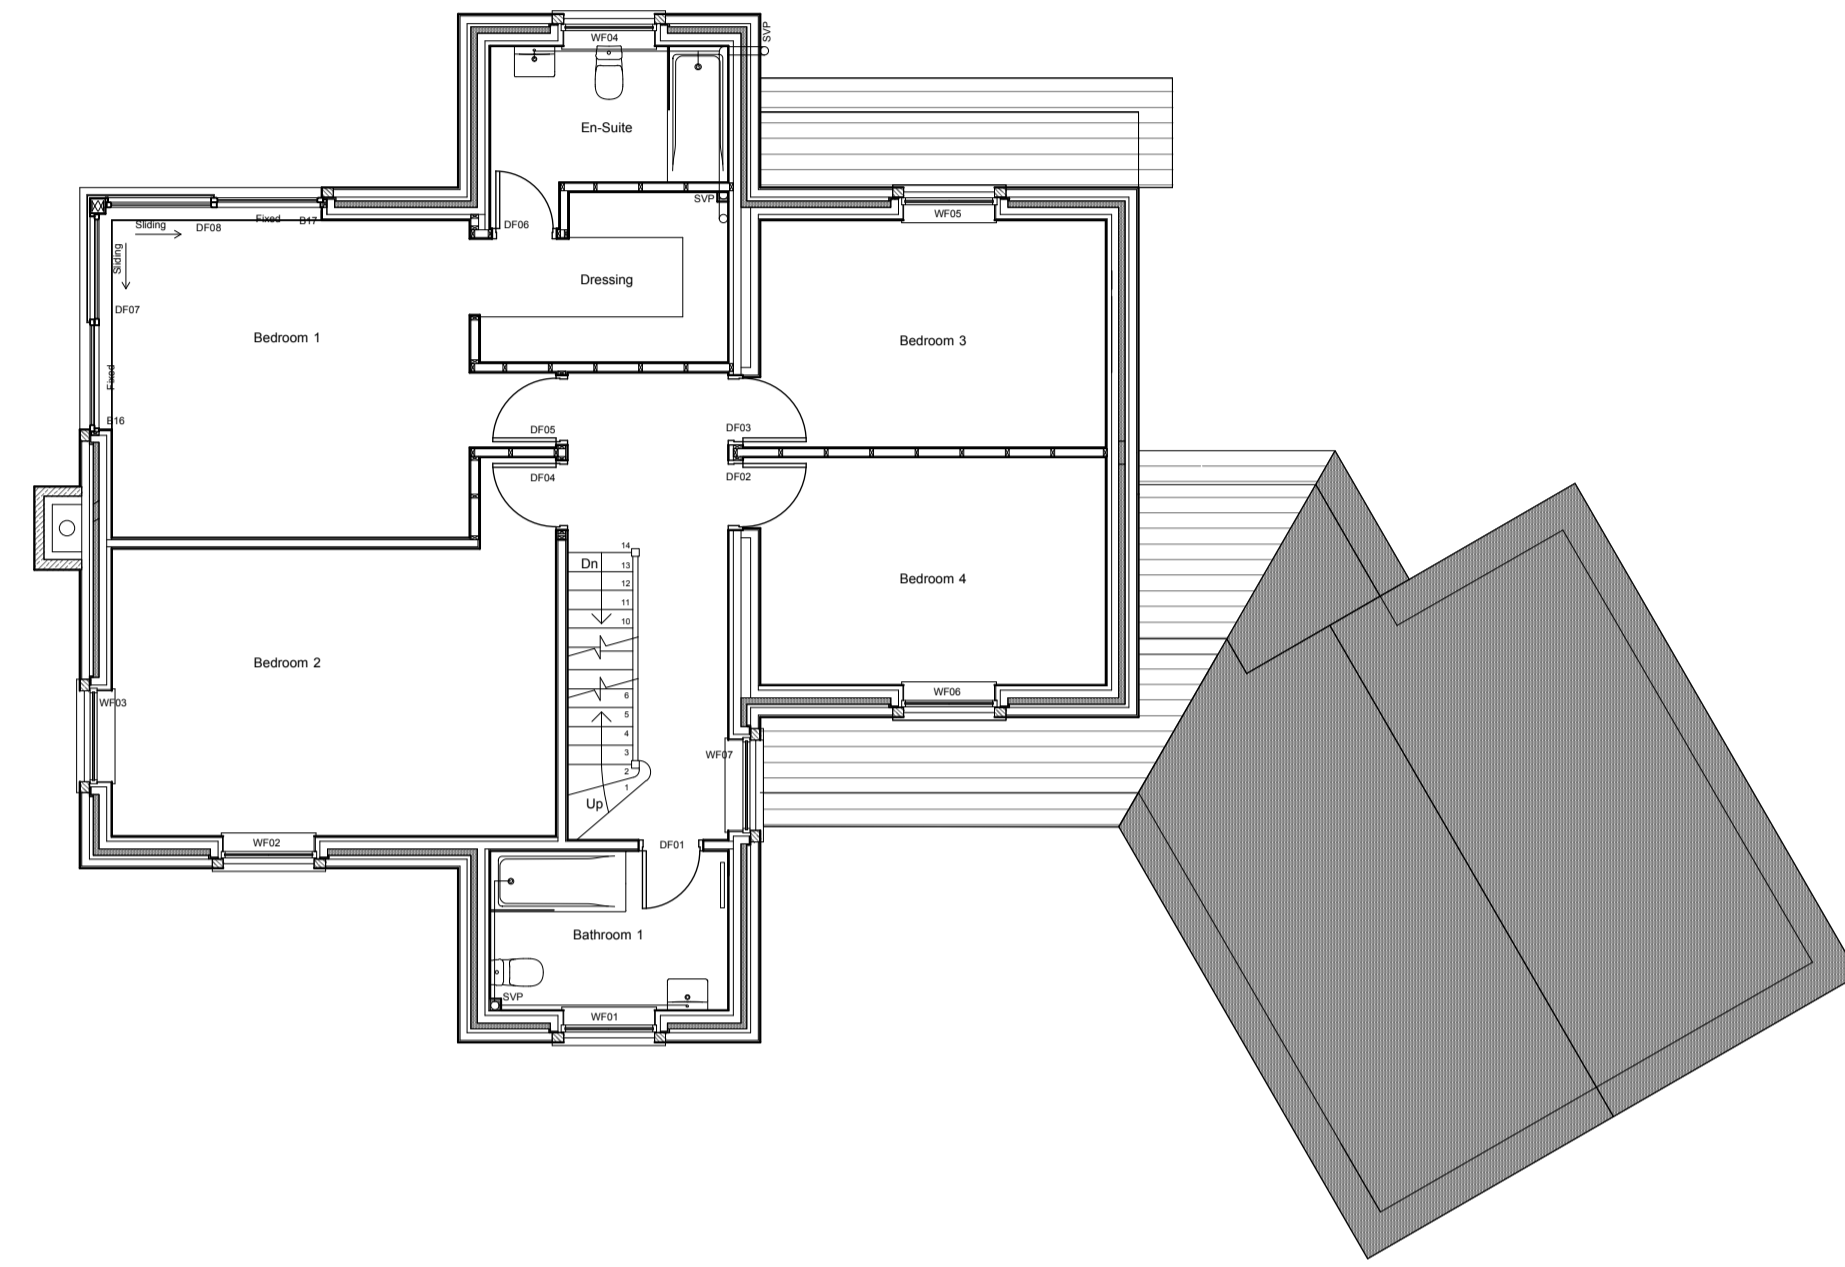

PROPOSED FIRST FLOOR PLAN

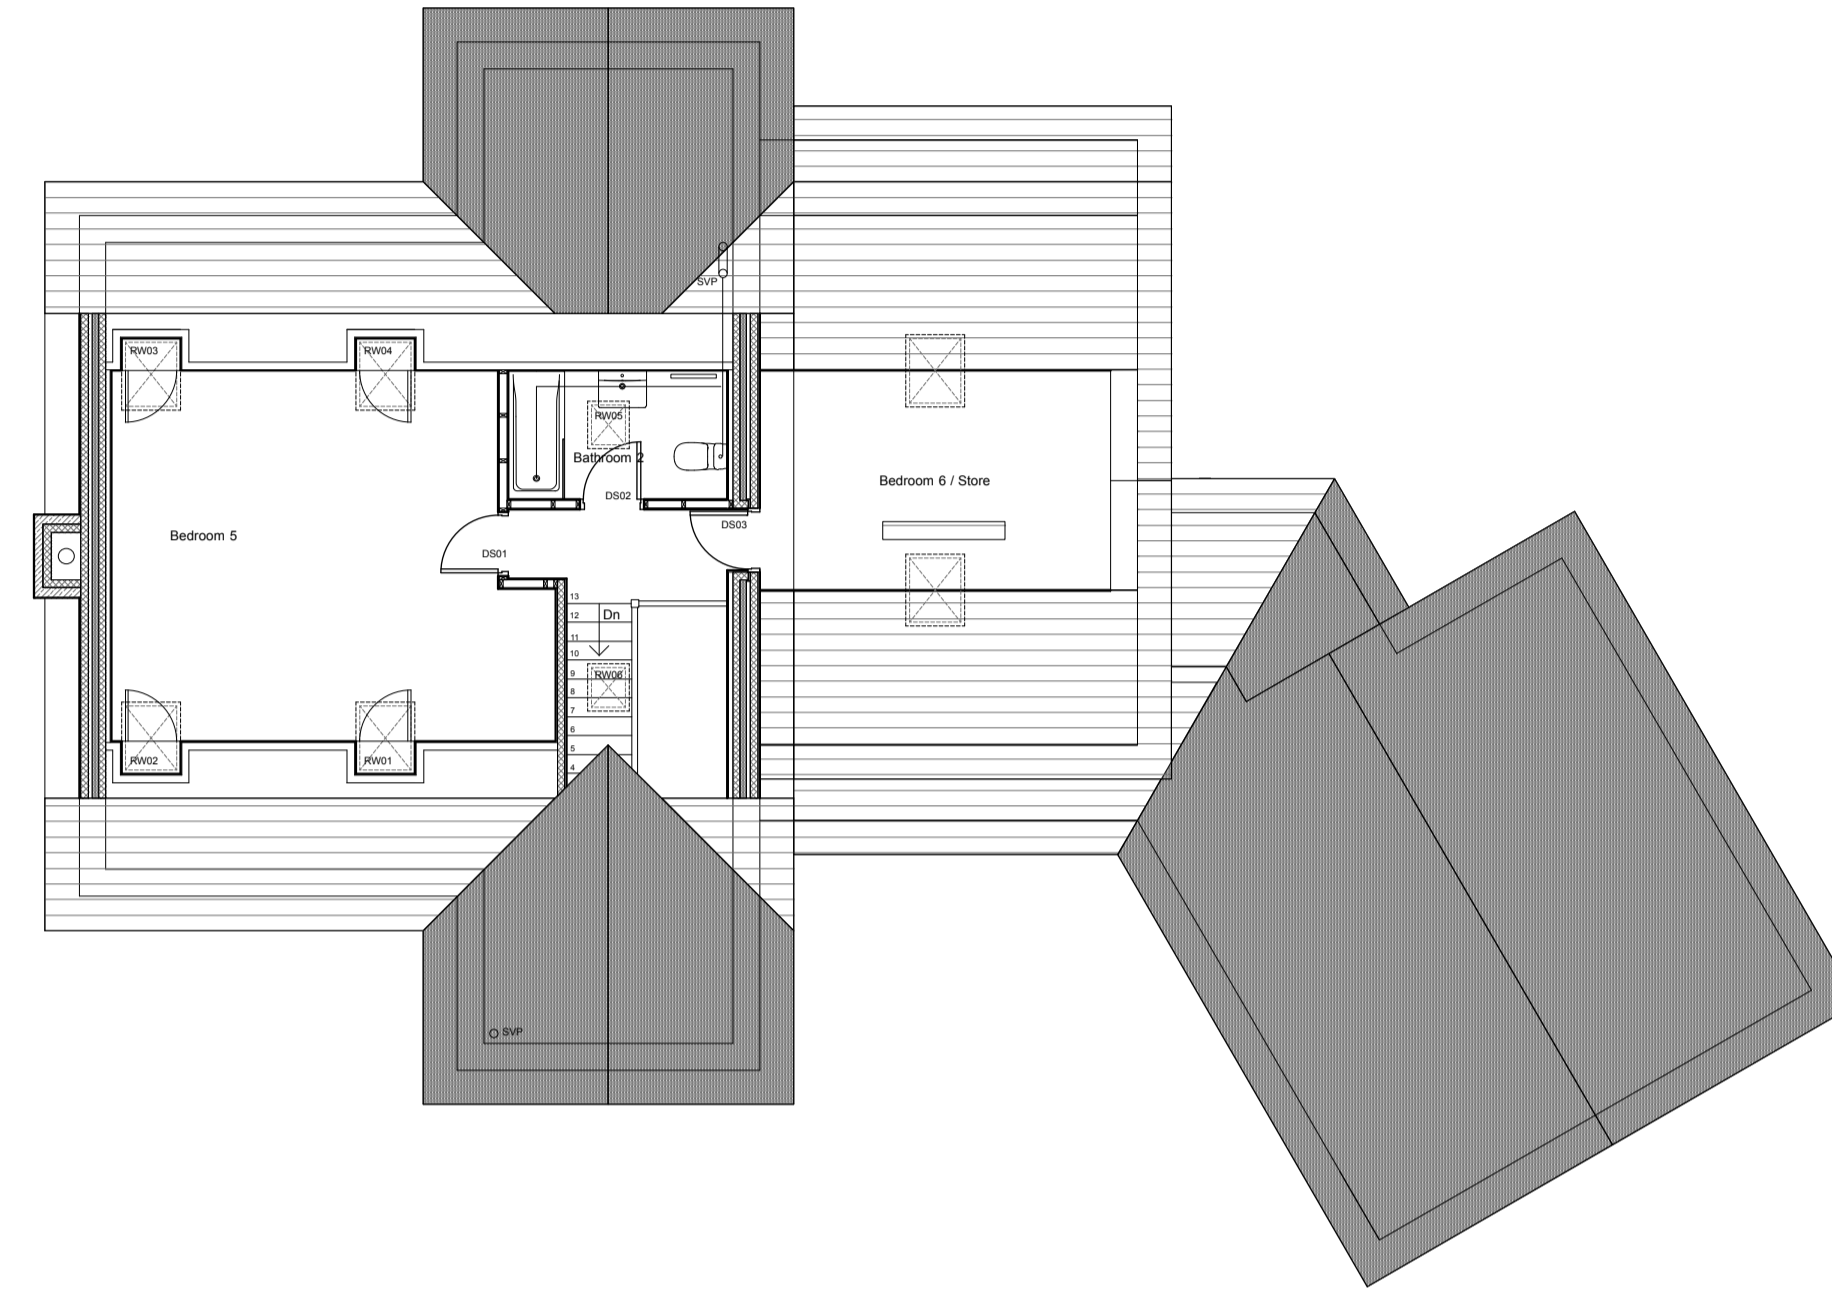

PROPOSED SECOND FLOOR PLAN

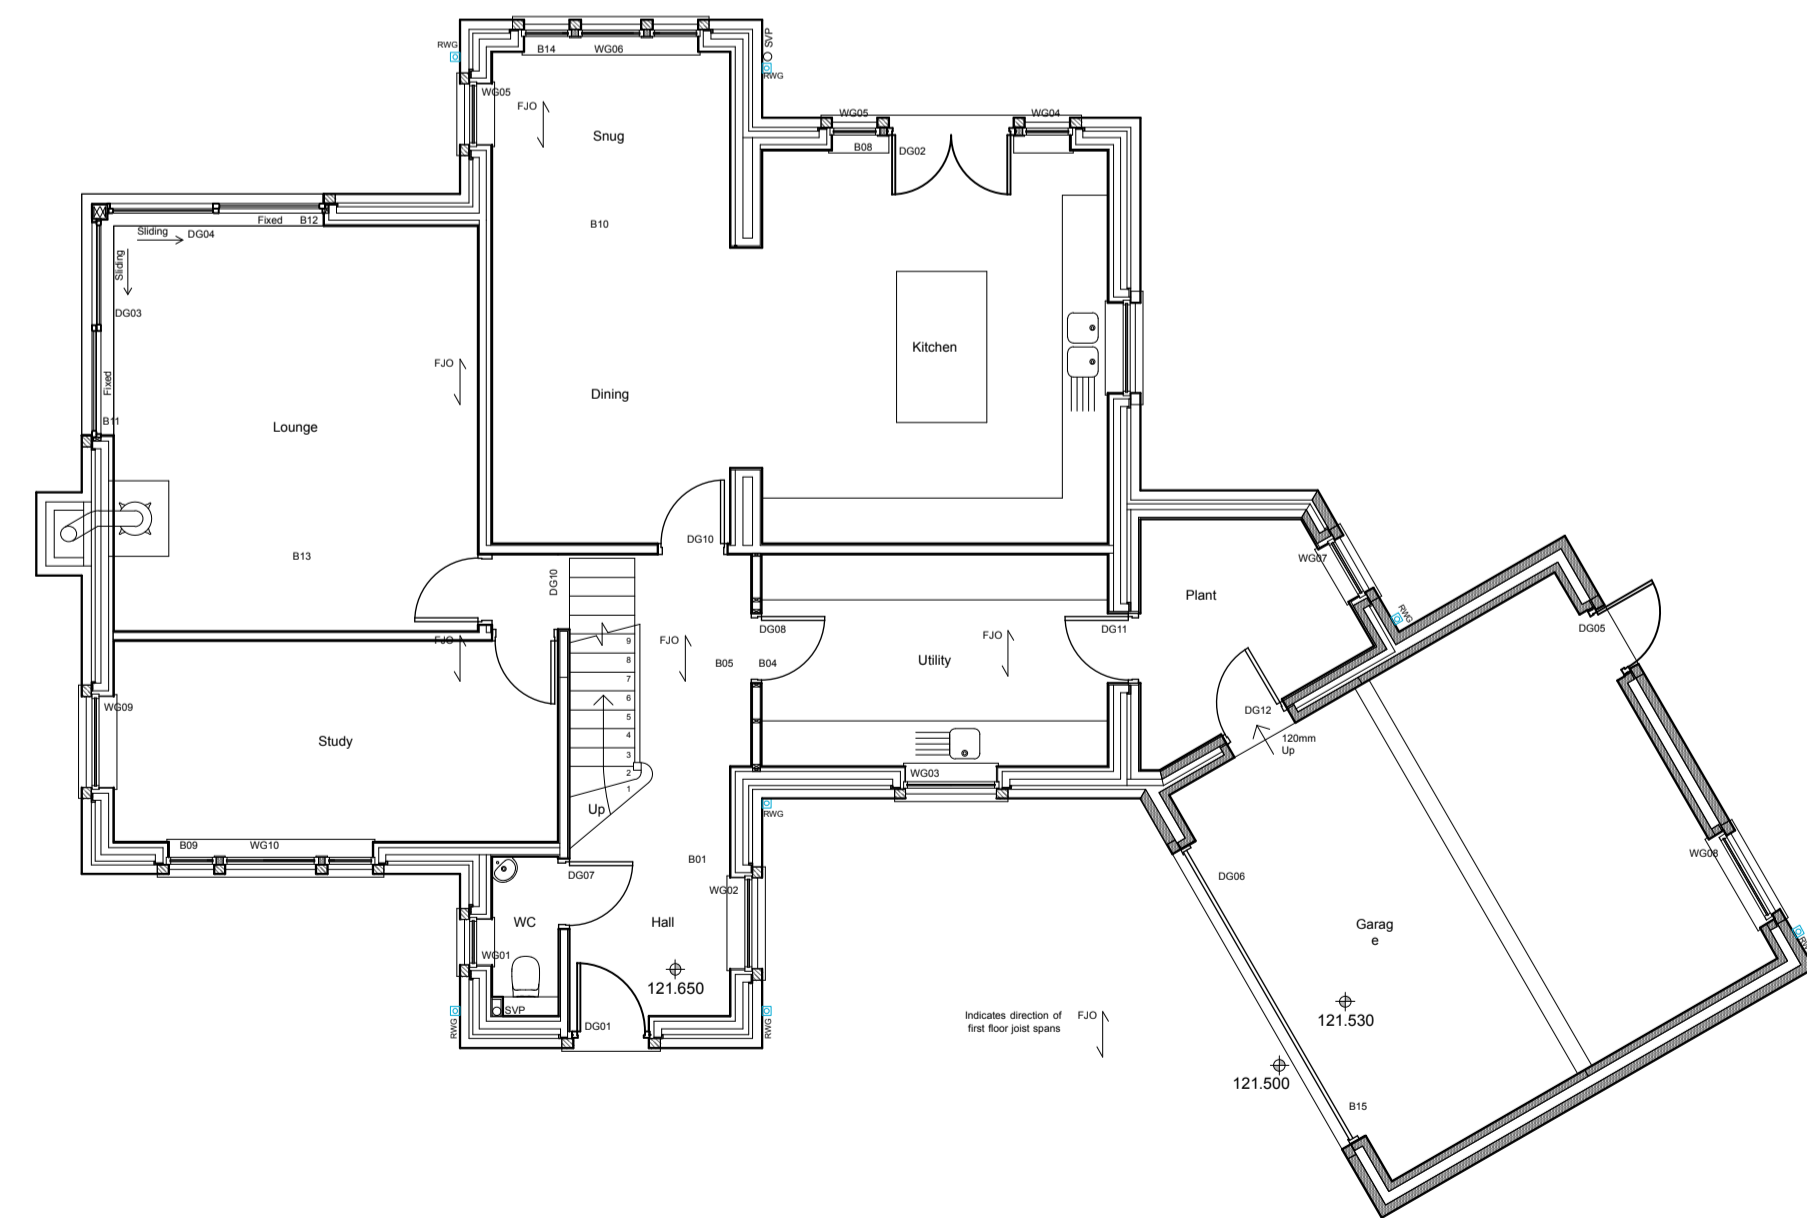

PROPOSED GROUND FLOOR PLAN

stanton andrews
architects

44 york street
clitheroe
BB7 2DL

t 01200 444490
e mail@stantonandrews.co.uk
w stantonandrews.co.uk

Hare Hill Croft
Sawley

Proposed Floor Plans - Plot 7

1903 06	rev.	-
drw.no.	1 to 100	@A1
drawn. aw	date. Jan 2019	scale. 1 to 200 @A3