


NOTES

- All dimensions and levels are to be checked on site.
- Any discrepancies are to be reported to the architect before any work commences.
- The drawing shall not be scaled to ascertain any dimensions. Refer to figures dimensions only.
- The drawing shall not be reproduced without express written permission from AEW.
- The overall drawings and overhead boundaries are produced using all reasonable endeavours. AEW cannot be responsible for the accuracy or scale discrepancy of base plans supplied to them.
- All works are to be undertaken in accordance with Building Regulations and the latest BS standards.
- All proprietary materials and products are to be used strictly in accordance with the manufacturer's recommendations.


CDM 2015

Client/contractor of works: Yes
 Project Designer: Aegle Services Limited
 Unless noted below, all known hazards have been highlighted on the drawing.

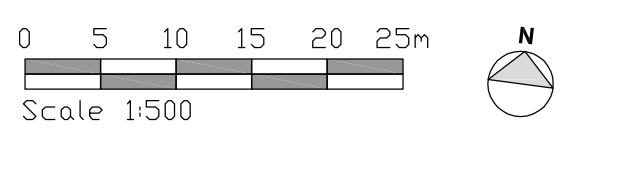

REFERENCE DRAWINGS

B7709-AEW:
 XX-XX-DR-A-0500 Location Plan
 XX-XX-DR-A-0501 Existing Site Plan
 XX-XX-DR-A-0510 Proposed Site Plan
 XX-XX-DR-A-0500 Proposed Ground Floor Plan
 XX-XX-DR-A-0501 Proposed Roof Plan
 XX-XX-DR-A-0500 Proposed Elevations Sheet 1
 XX-XX-DR-A-0501 Proposed Elevations Sheet 2
 XX-XX-DR-A-0570 Sections Sheet 1
 XX-XX-DR-A-0571 Sections Sheet 2

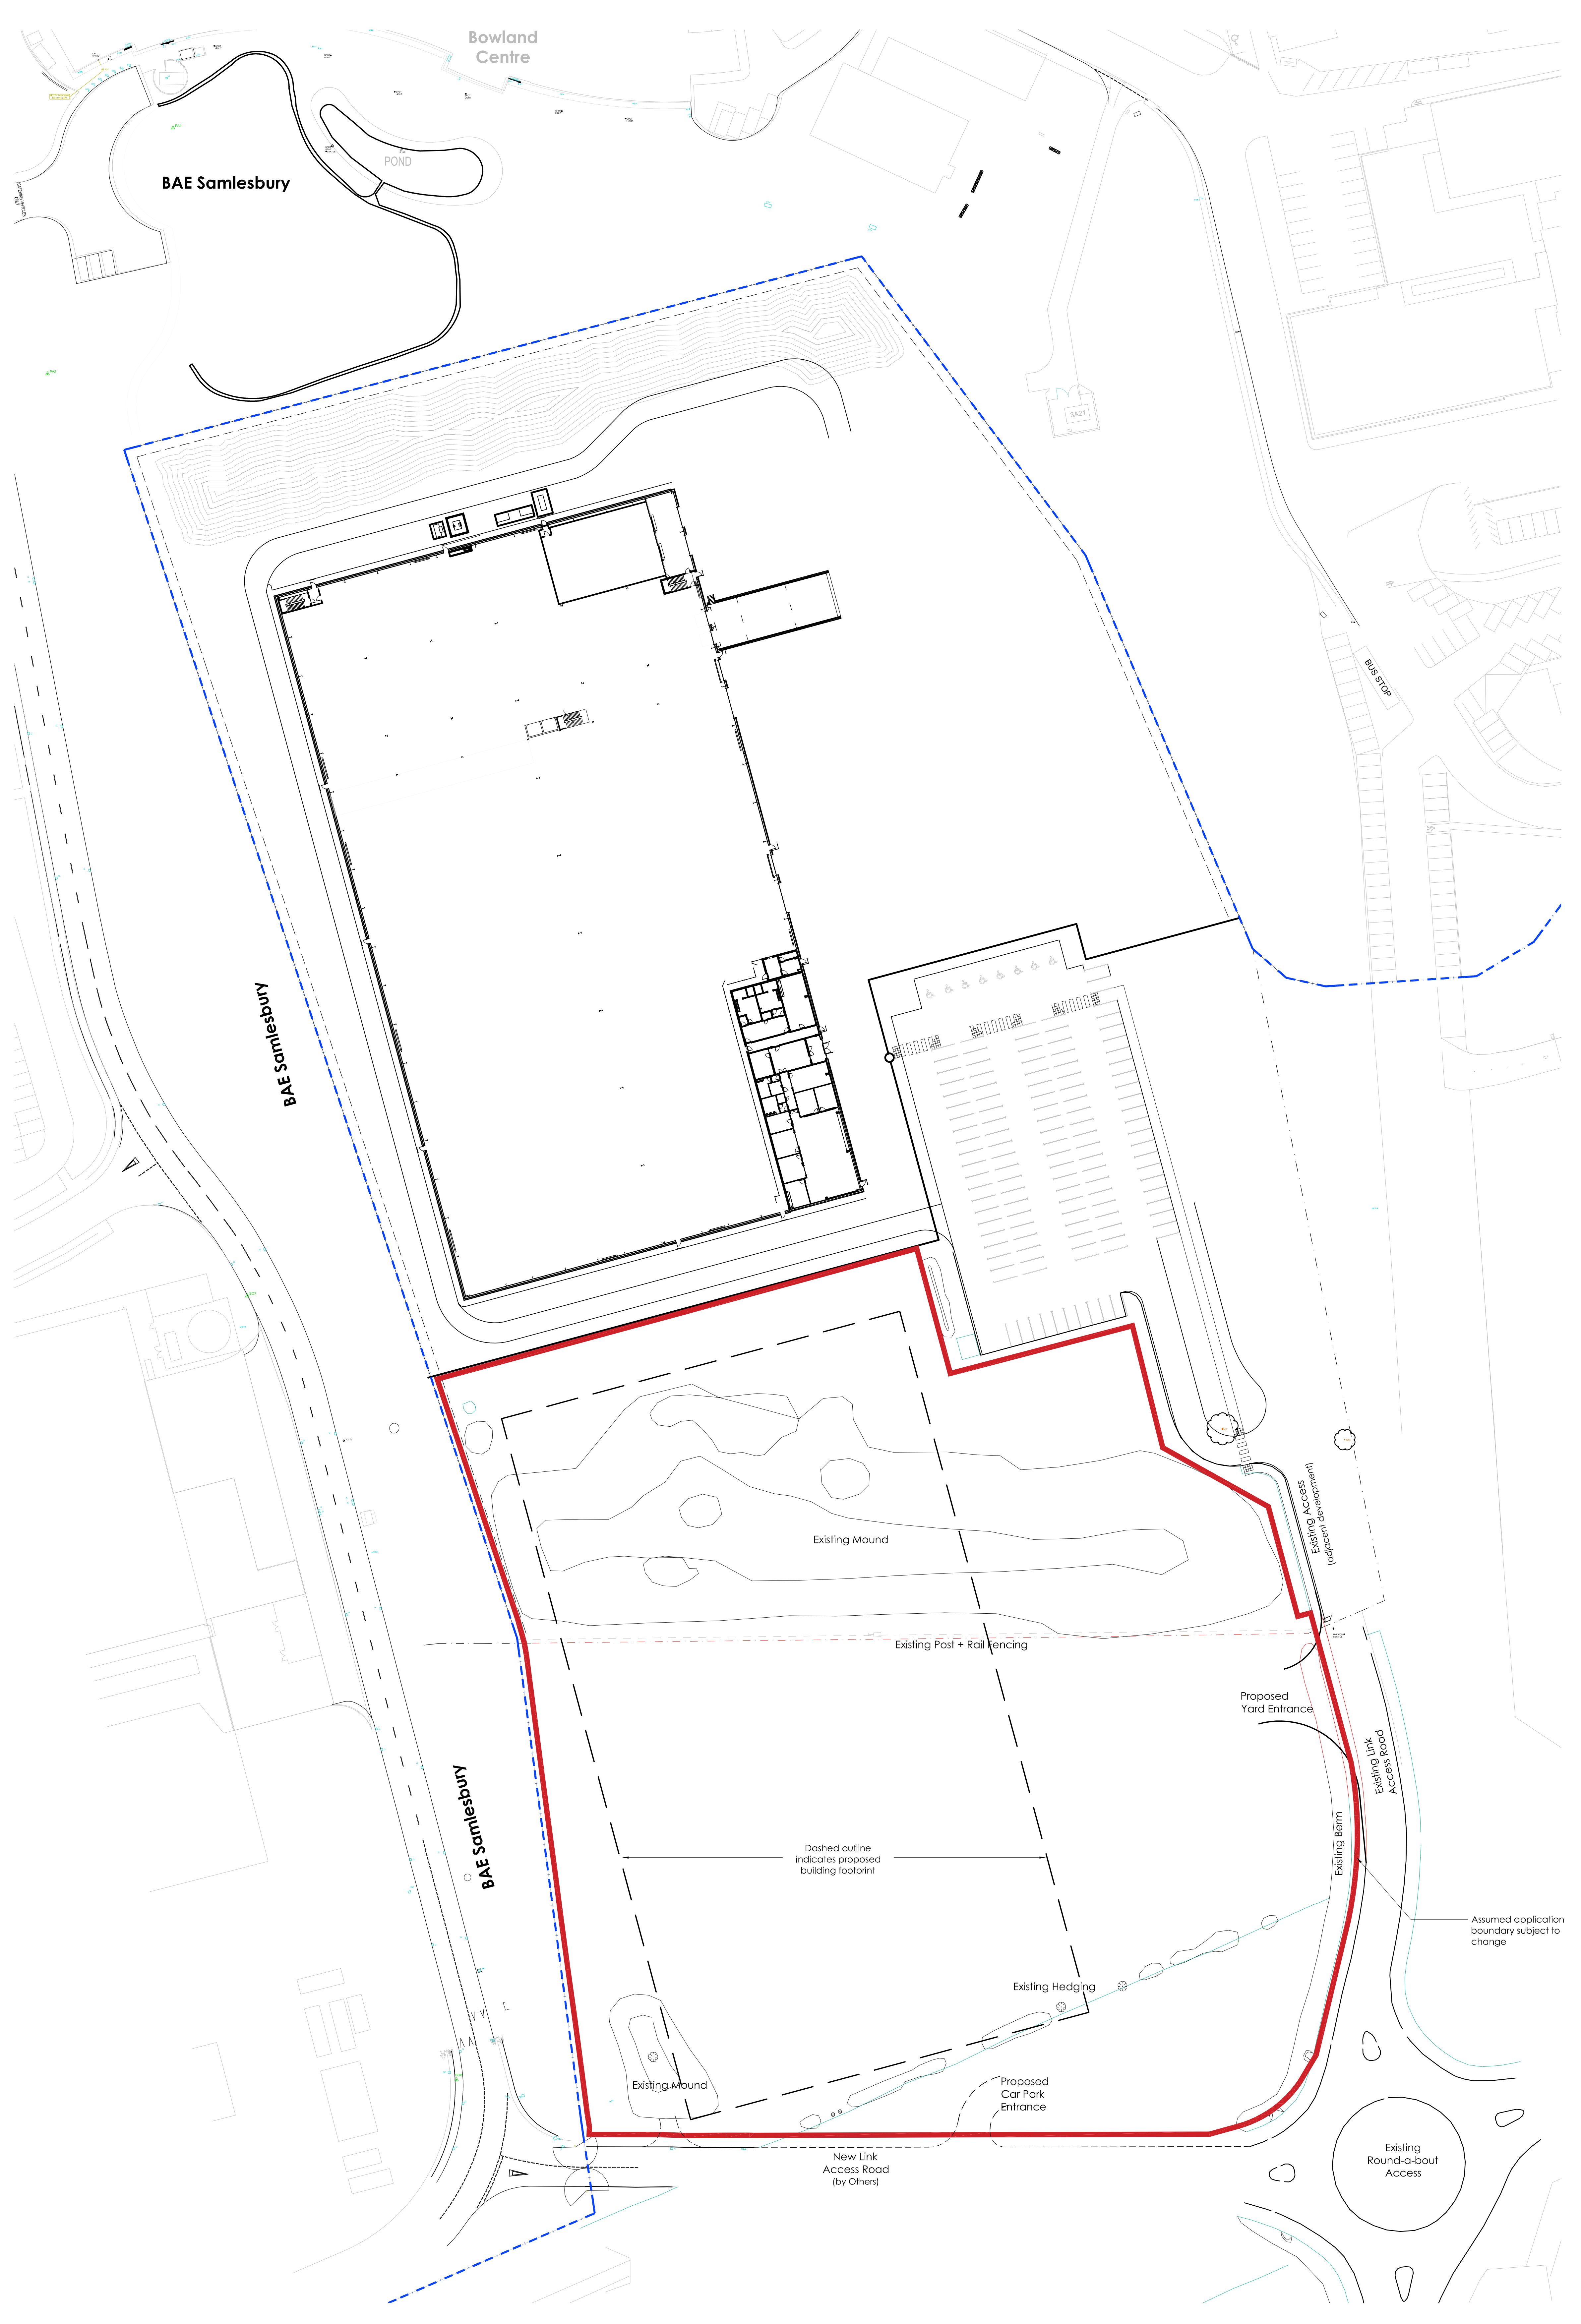

LEGEND:

--- BAE SAMLESBURY ESTATE BOUNDARY

--- PROPOSED DEVELOPMENT AREA

P2	02/11/2018	NC	GE
LDO Submission			
P1	17/08/2018	NC	RD
Initial Issue			
REV	Date	Drawn by:	Checked by:
Status Purpose of Issue			
S4	For Approval		
Drawing Stage Planning			
Client BAE Systems			
Project Asset Management Facility (AMF) Samlesbury			
Drawing Title Existing Site Plan			
Date	23/03/2018	Drawn	RD
Scale	1:500	Checked	AS