


NOTES

- All dimensions and levels are as indicated on the plan.
- Any discrepancies are to be reported to the architect within one week of completion.
- The contractor shall be responsible for the detection and removal of any obstructions.
Client / Owner of Site: BAE Systems Limited
 Project Name: Asset Management Facility (AMF)
 Project Number: B9709-AEW-XX-XX-DR-A-0500
 Scale: 1:2500

- REFERENCE DRAWINGS**
- B9709-AEW-XX-XX-DR-A-0500 Location Plan
 - B9709-AEW-XX-XX-DR-A-0500 Proposed Ground Floor Plan
 - B9709-AEW-XX-XX-DR-A-0500 Proposed Site Plan
 - B9709-AEW-XX-XX-DR-A-0500 Proposed Ground Floor Plan
 - B9709-AEW-XX-XX-DR-A-0500 Proposed Ground Floor Plan
 - B9709-AEW-XX-XX-DR-A-0500 Proposed Site Plan
 - B9709-AEW-XX-XX-DR-A-0500 Proposed Site Plan
 - B9709-AEW-XX-XX-DR-A-0500 Proposed Site Plan

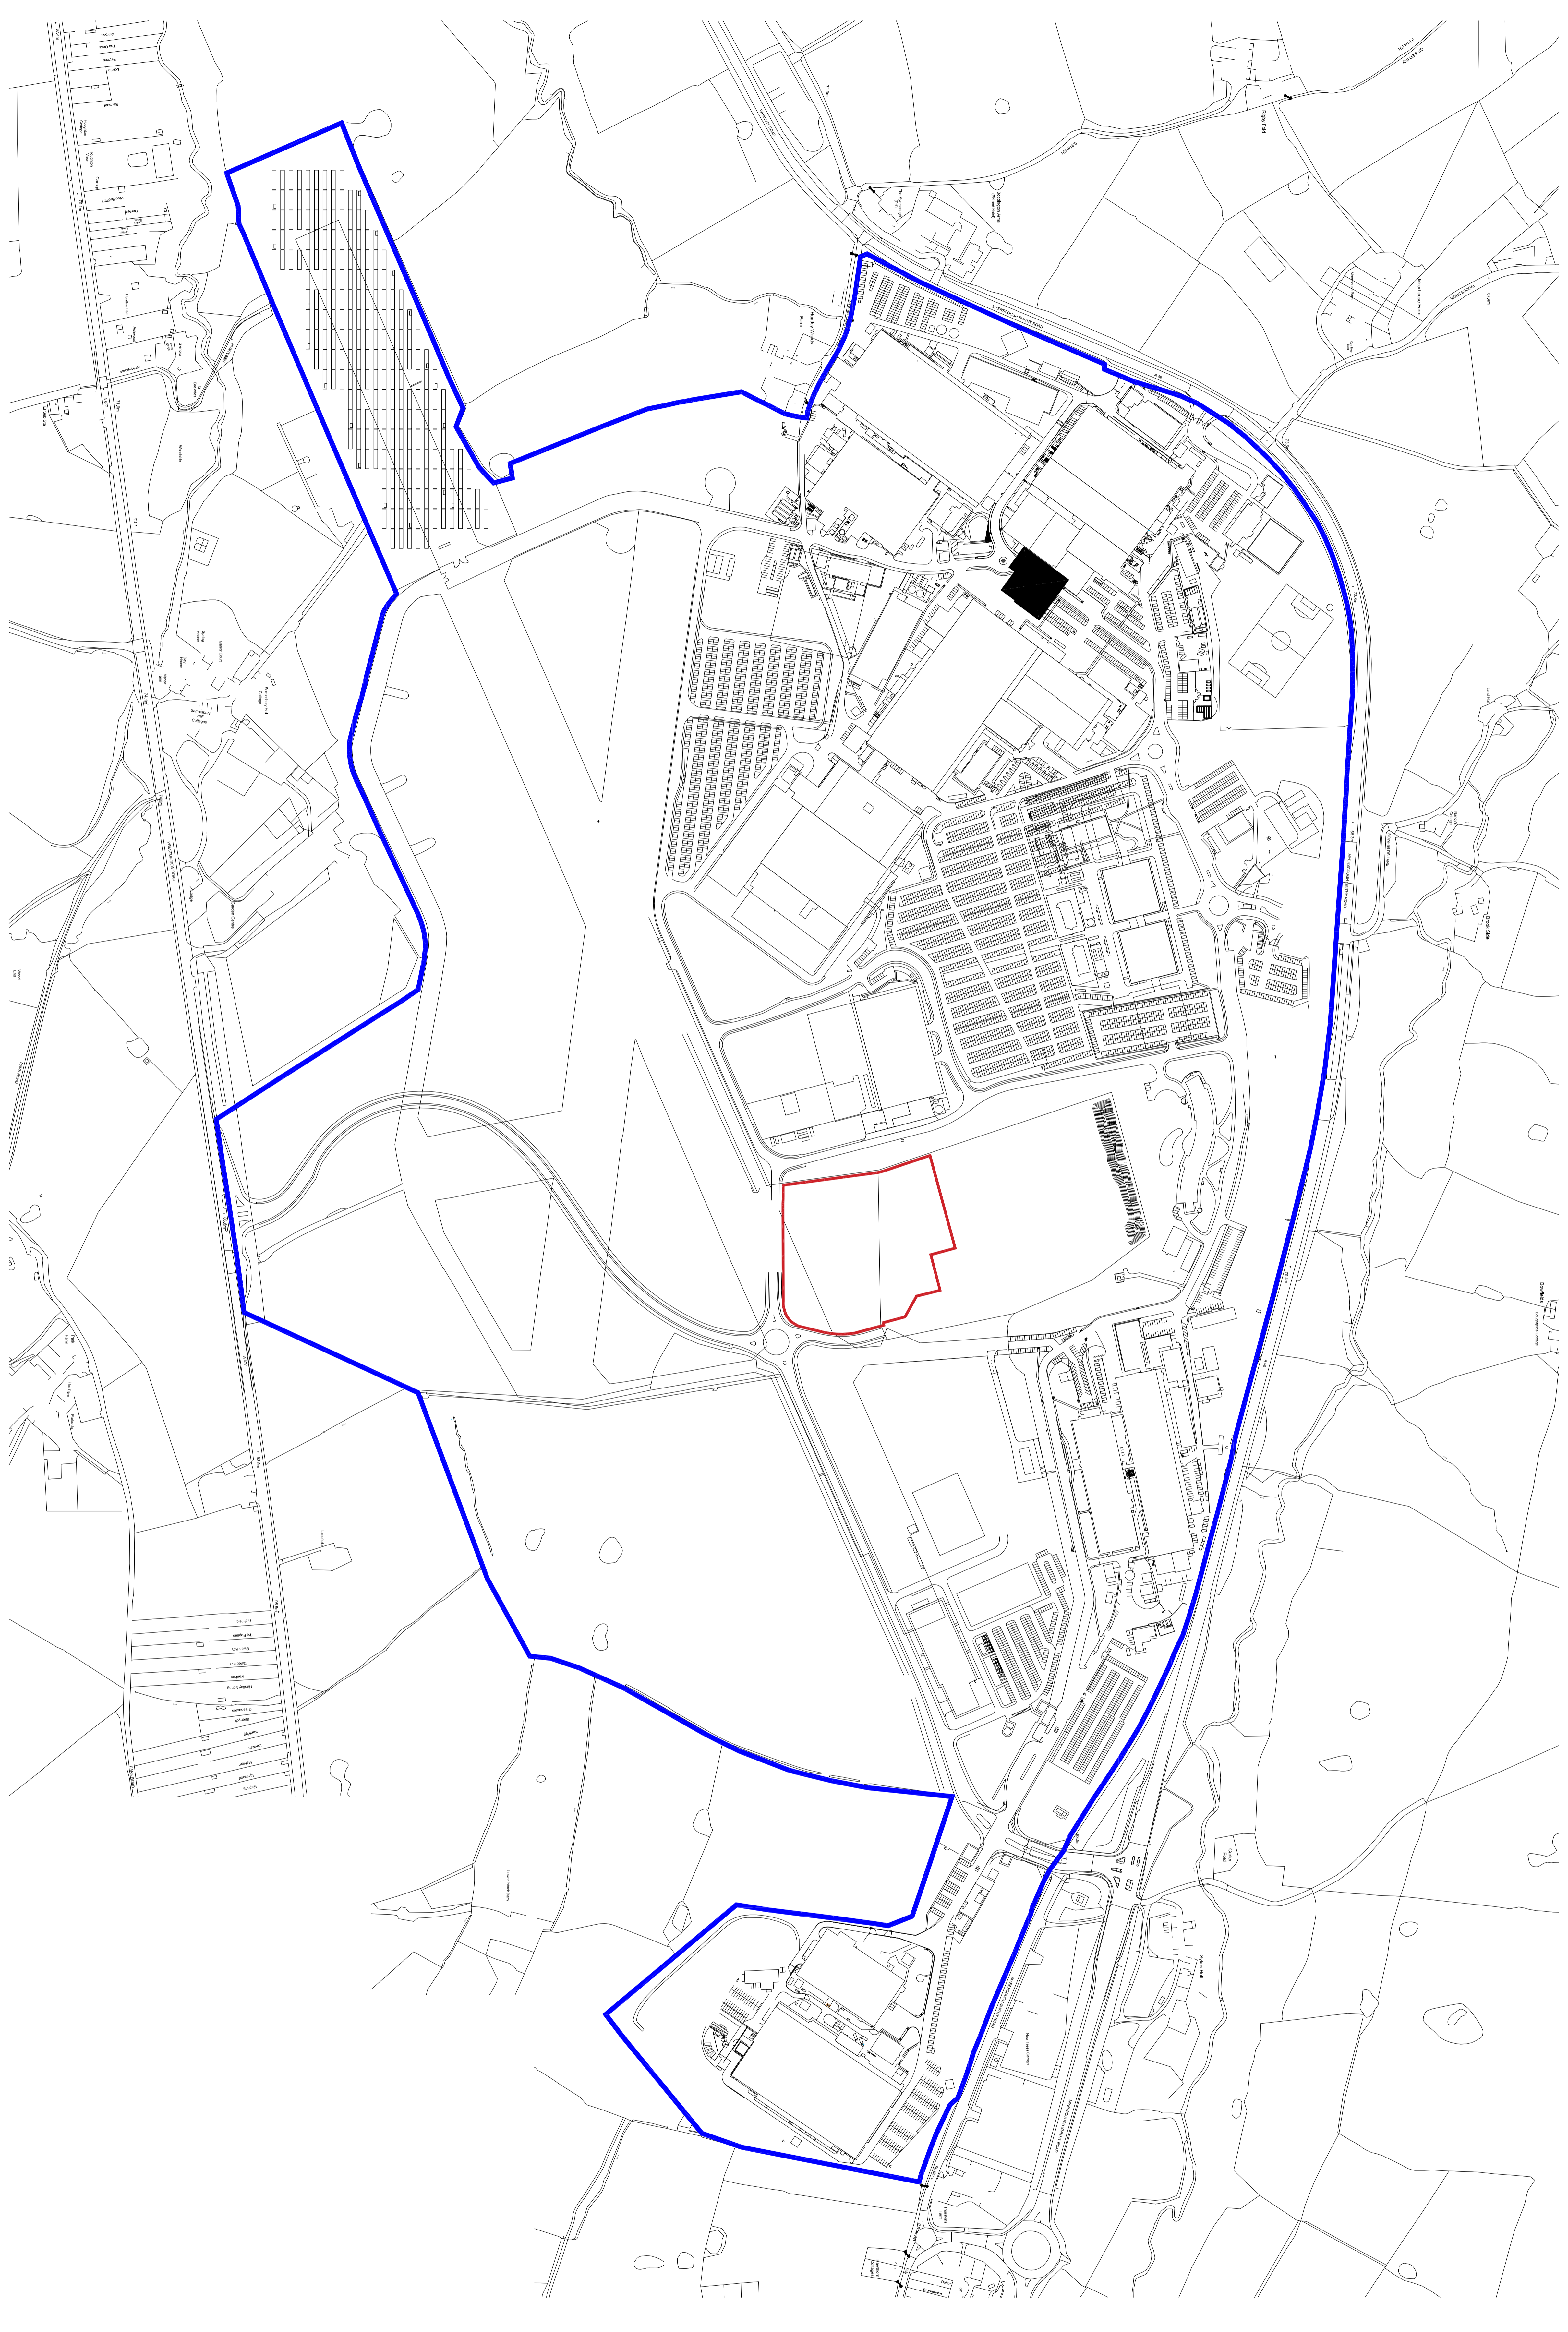

LEGEND:

- BAE SYSTEMS OWNERSHIP BOUNDARY
- PROPOSED DEVELOPMENT AREA

PROJECT INFORMATION

Project: Asset Management Facility (AMF)
 Client: BAE Systems Limited
 Date: 15/01/2018
 Scale: 1:2500

REVISIONS

No.	Date	Description	By	Check
1	15/01/2018	Initial Issue	AS	