


Roof Plan Scale @ 1 : 200

ROOF ELEMENTS - MATERIALS SCHEDULE

- 1 Built-up metal 'Roof Cladding' over-purlin system Colour Ref: Goosewing Grey (RAL 7038)
- 2 GRP Rooflights, proprietary non-fragile, in-plane & triple skinned Colour Ref: Translucent
- Roof Gutters, proprietary insulated & membrane lined
 Colour Ref: Mid Grey
- 9 PPC Aluminium 'Parapet Coping' flashing Colour Ref: Metallic Silver (RAL 9006)
- K Roof Ventilator Beehives Colour Ref: Goosewing Grey (RAL 7038)

| | | | 6 | | | | | 7 | | | | 8 |) | | | | | (| 9 | | | | | |) | | | (1 | 1 | | | | | | | | | 3 | |
|---|
| 80 | 00 | | | | 8000 | | | | | 8000 | | | | | 80 | 000 | | | | | 8000 | | | | | 800 | 0 | | | | 8 | 8000 | | | 800 | 00 | | | |
| |
| | | | | _ | | | | | | | | | | | | | | | | | | | | - | | | | | - | | | | | | | | | | |
| | | _ | | | | | | | | κ | | | | | | | | | | | | | | | | | | | | | | | | | K | | | | |
| | | | | | | | | | | | | | | | | | | | | | | | | | | | | | | | _ | | _ | | | | | | |
| | | | | | | | | | | | | | | | | | | | | | | | | | | | | | | | | | | | K | | | | |
| | | | | | | | | | | • | | | | | | | | | | | | | | | | | | | | | | | | | | | | | |
| | | | | | | | | | | K | | | | | | | | _ | | | | | | | | | | | | | | A | | | K | | | | |
| | | | | | | ~ | ¢ | | | | | | L, | • | / | | ° | 2 | | | | Γ | 1 | | | | | | | / | | | | | | | | | |

 7° roof pitch fully built up roof system with profiled steel outer sheet and includes proprietry triple skin, non-fragile, factory

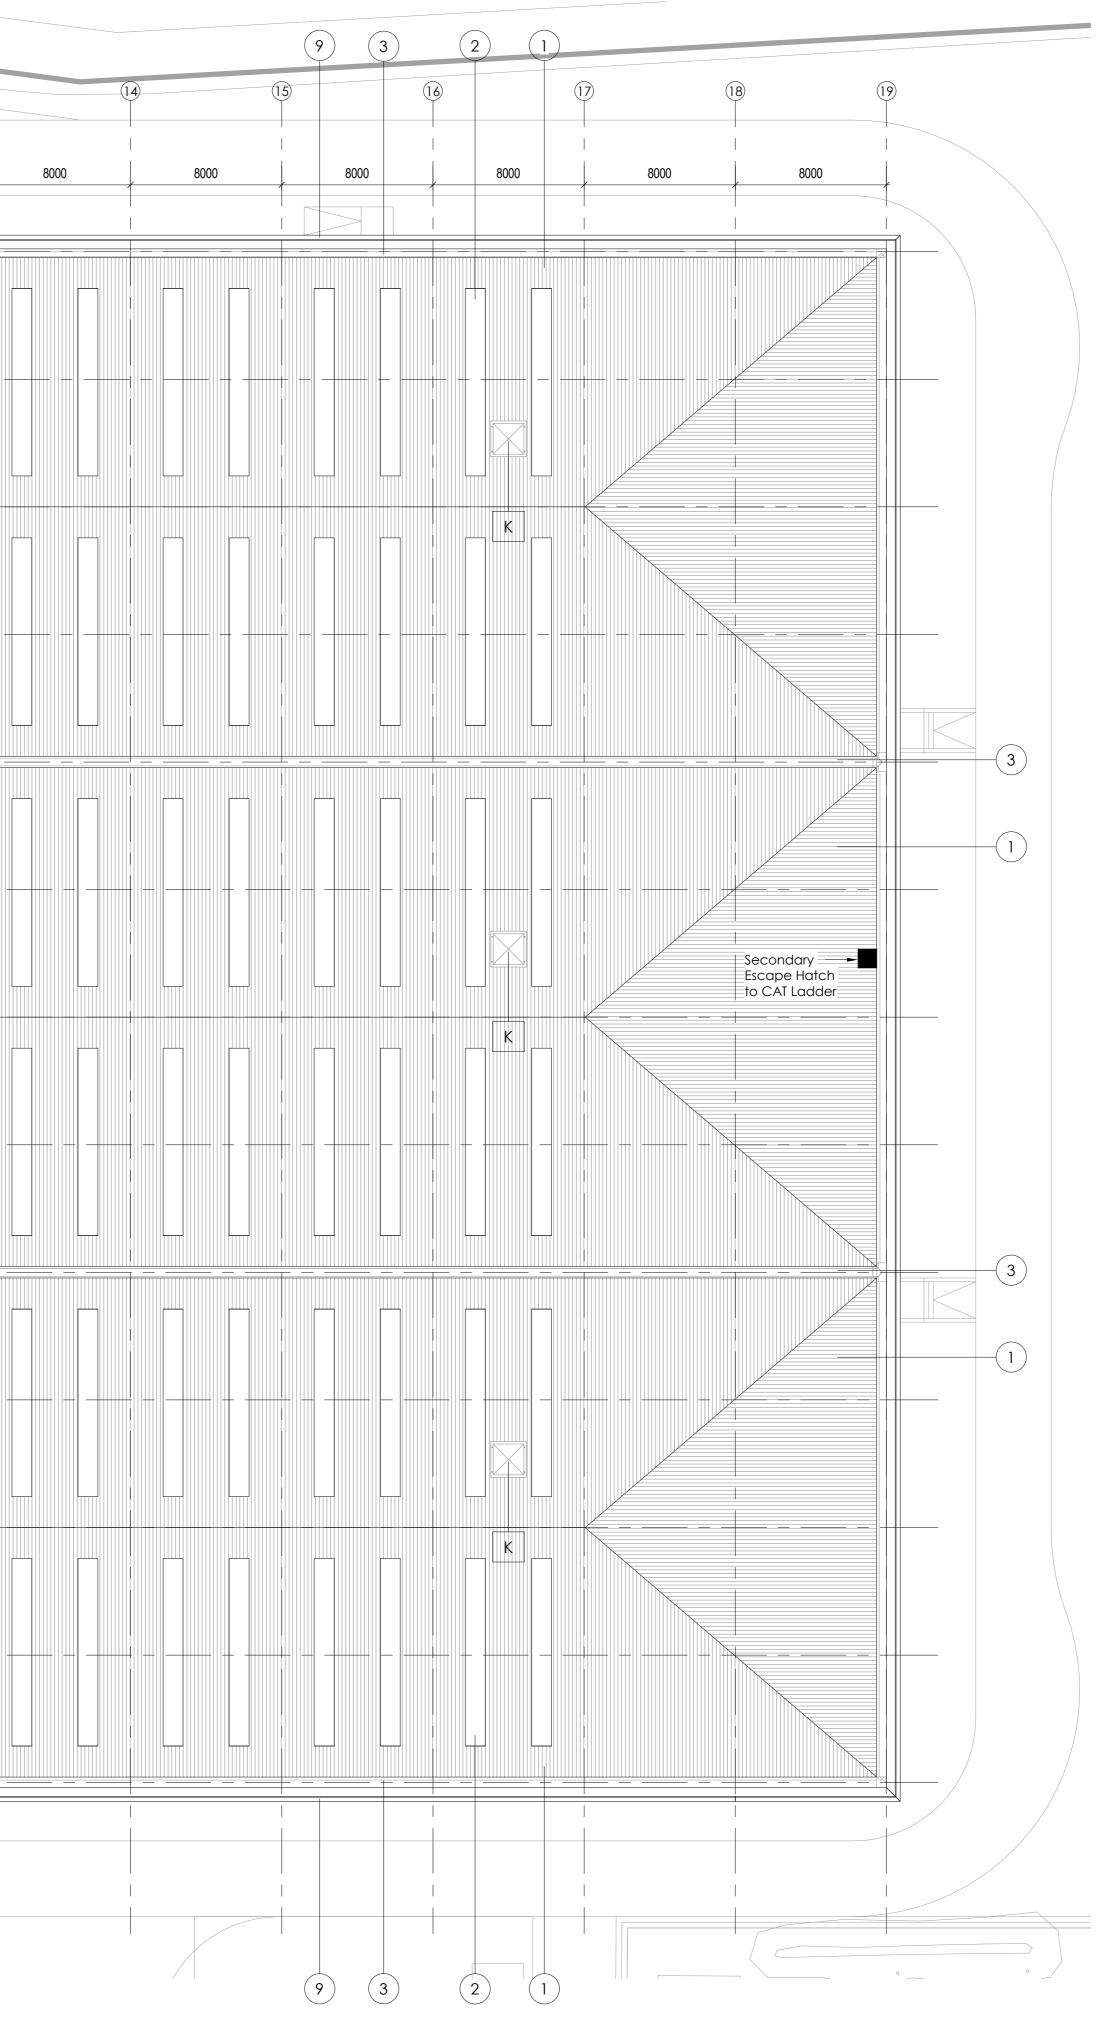

assembled polycarbonate rooflights

NOTES

- All dimensions and levels are to be checked on site. Any discrepancies are to be reported to the
- architect before any work commences This drawing shall not be scaled to ascertain any dimensions. Work to figured dimensions only.
- This drawing shall not be reproduced without express written permission from AEW.
- Title overlay drawings and ownership boundaries are produced using all reasonable endeavors. AEW cannot be responsible for the accuracy or scale discrepancy of base plans supplied to them.
- All works are to be undertaken in accordance with Building Regulations and the latest British Standards.

 All proprietary materials and products are to be used strictly in accordance with the manufacturers recommendations. This drawing contains the following model files: -

B9709-AEW-XX-XX-M3-A-0001 [P15.1] [S1] B9709-BJP-XX-XX-M3-ME-0001 B9709-TRP-ZZ-XX-M3-S-0001

CDM 2015

Client notified of duties: April 2018 Principal Designer: Aegis Services Limited Unless noted below, all known hazards have been highlighted on the drawing:



Scale @ 1:200

REFERENCE DRAWINGS

B9709-AEW-; XX-XX-DR-A-0500 Location Plan XX-XX-DR-A-0501 Existing Site Plan XX-XX-DR-A-0510 Proposed Site Plan XX-00-DR-A-0550 Proposed Ground Floor Plan XX-RF-DR-A-0551 Proposed Roof Plan XX-XX-DR-A-0560 Proposed Elevations Sheet 1 XX-XX-DR-A-0561 Proposed Elevations Sheet 2 XX-XX-DR-A-0570 Sections Sheet 1 XX-XX-DR-A-0571 Sections Sheet 2



| P2 01/1 | 1/2018 NC | 、 | GE | |
|---------------|--------------------------|---------------|---------------|--------------------------|
| LDO Submiss | | | | AE |
| P1 17/0 | 08/2018 NC | 2 | RD | 9709-AE |
| Initial Issue | | | | |
| REV Date | e Dr | awn by: - | Checked by: - | |
| Status | Purpose of Is | sue | | - - |
| S4 | For App | roval | | z z |
| drawing stag | ^e Stage 3 | | | |
| client | | | | 0 ⊑ 0 [] |
| BA | E Systems | | | ND DESIG |
| As | set Manage mlesbury | ement Facilit | y (AMF), | ITECTS A |
| | | | | |
| drawing title | | | | - H - U - U - Z |
| | oposed Roo | f Plan | | υ <u>⊢</u> |
| | oposed Roo 03/08/2018 | f Plan | NC | E V A R C |