



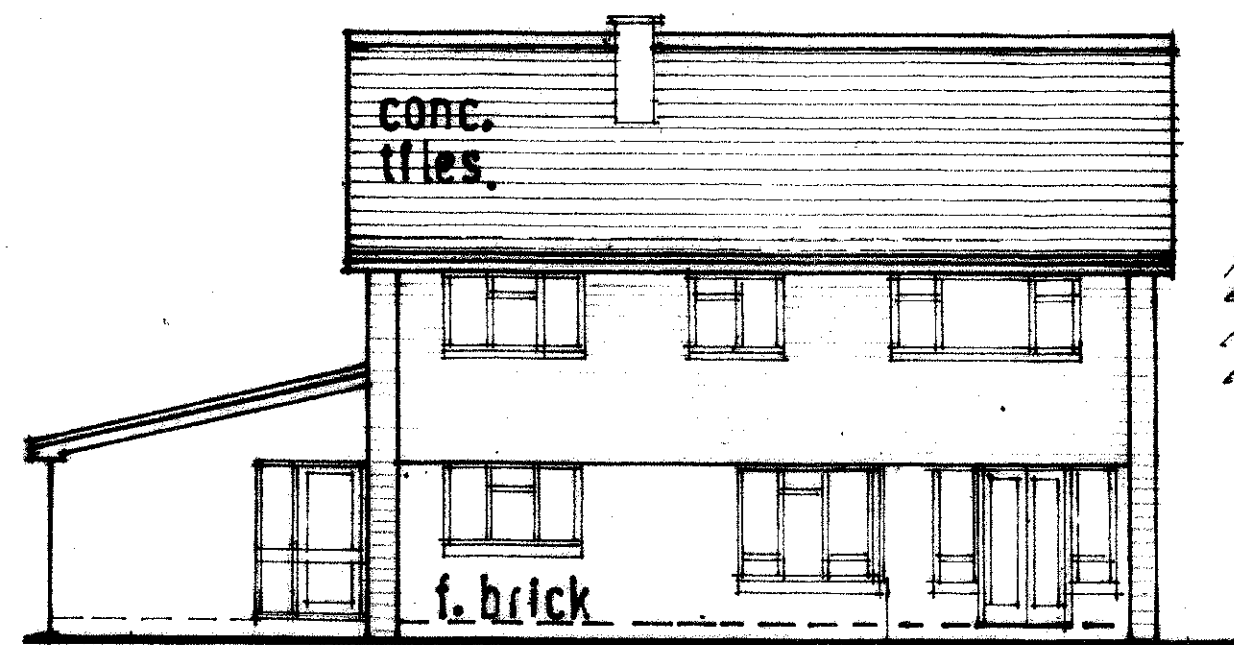

existing rear elevation

FASCIA AS
EXISTING. TO
LINE UP WITH
EXISTING HOUSE

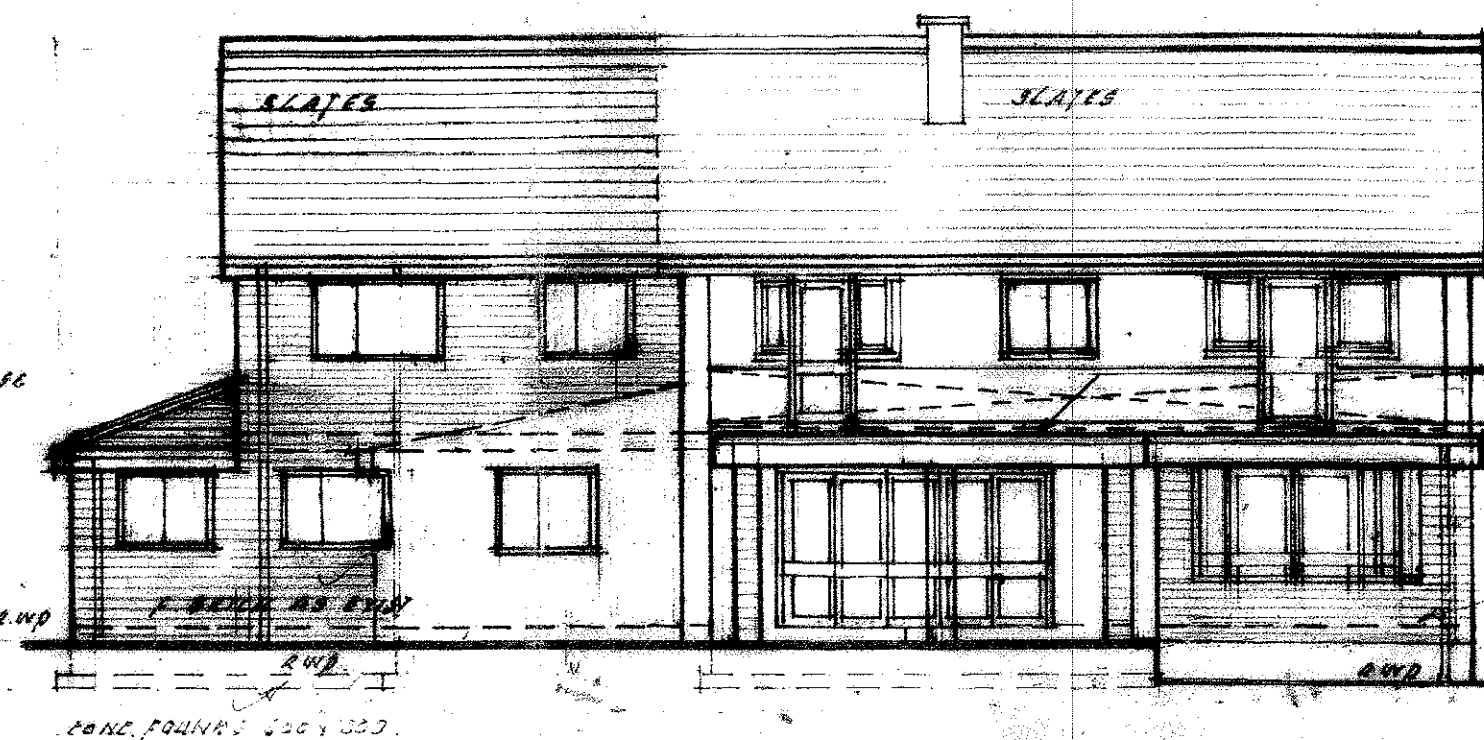


proposed rear elevation.

LEAD COVER FLASHINGS
TO CONSOLIDATE
CANTHUS & CAVITY SEAL DPCs.


QUINTA WALL

CHECK SIZE OF RAMP WITH
CLIENT. NEW FLOOR / FOUNDATION
WILL BE REQUIRED. SEE ADDITIONAL
DRG. SCALE 1:50.

PROVIDE STICED / COVER FLASHINGS
TO ROOF / WALLS AND CAVITY SEAL
DPC. INCLUDING CASCADE TYPE

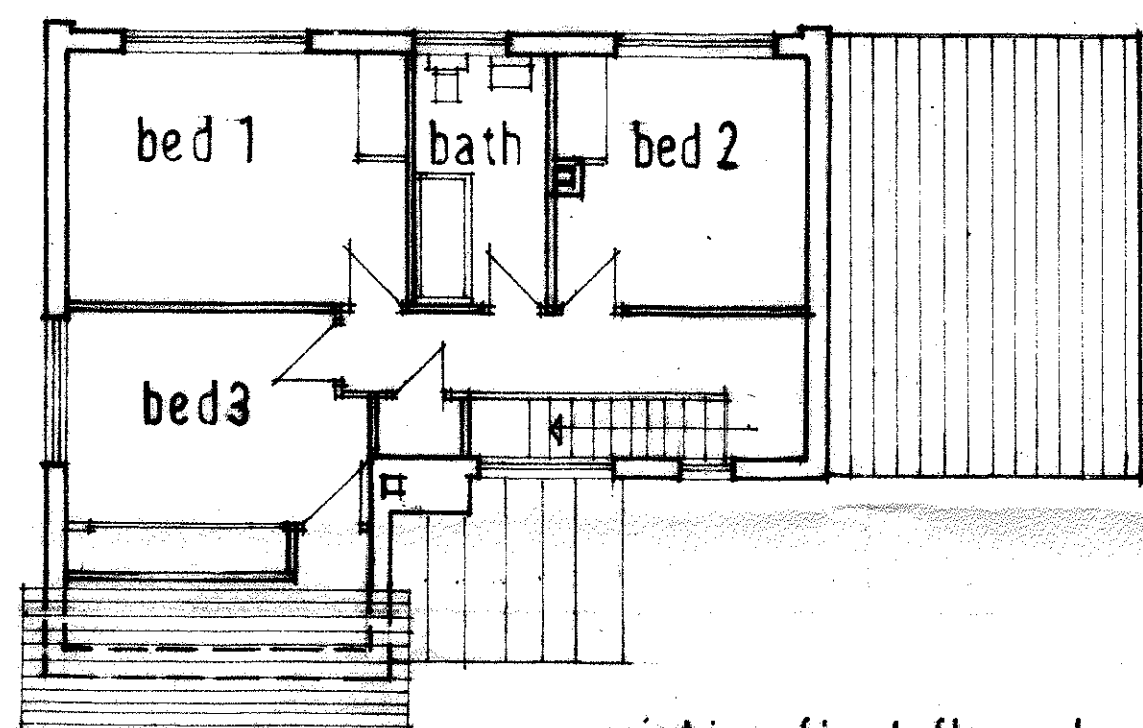


existing first floor plan.

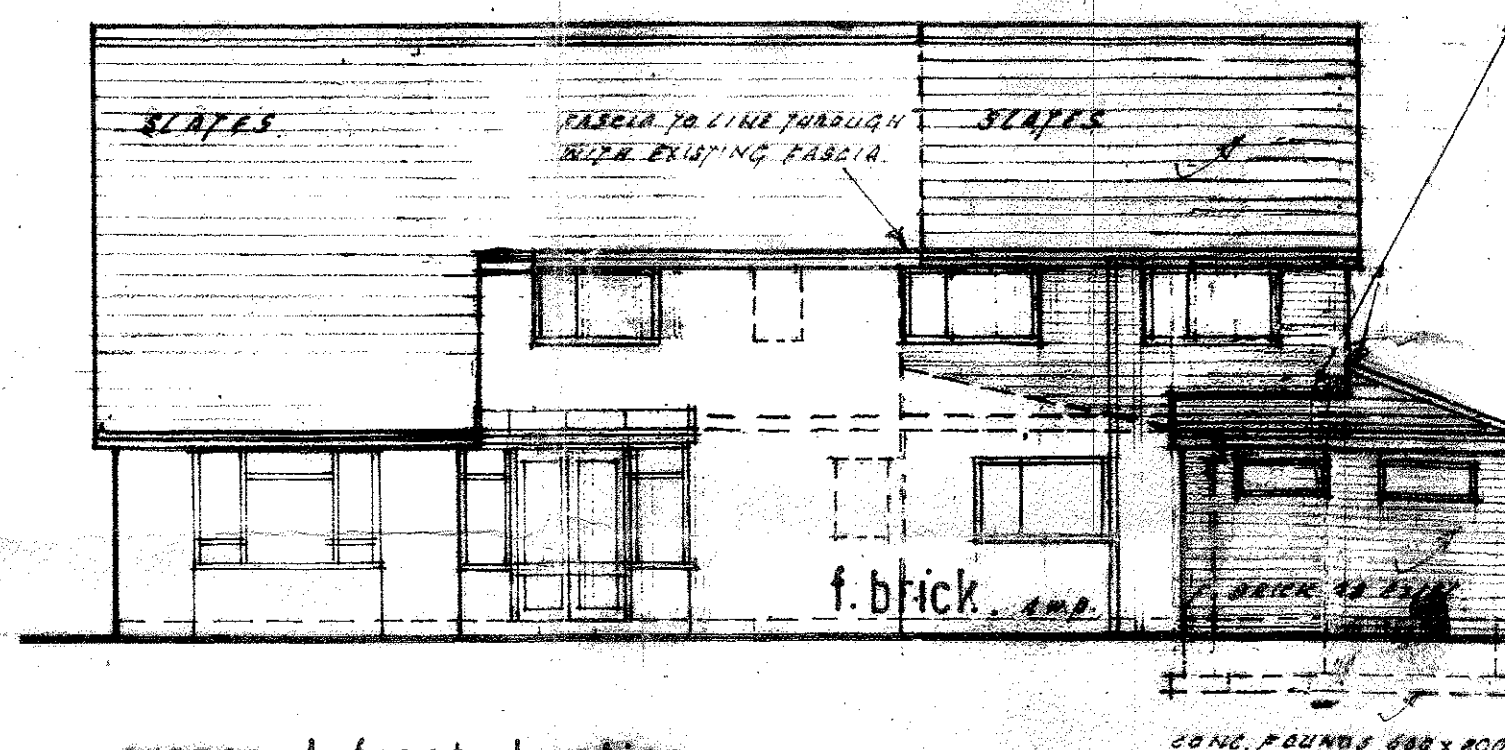


proposed front elevation




existing front elevation

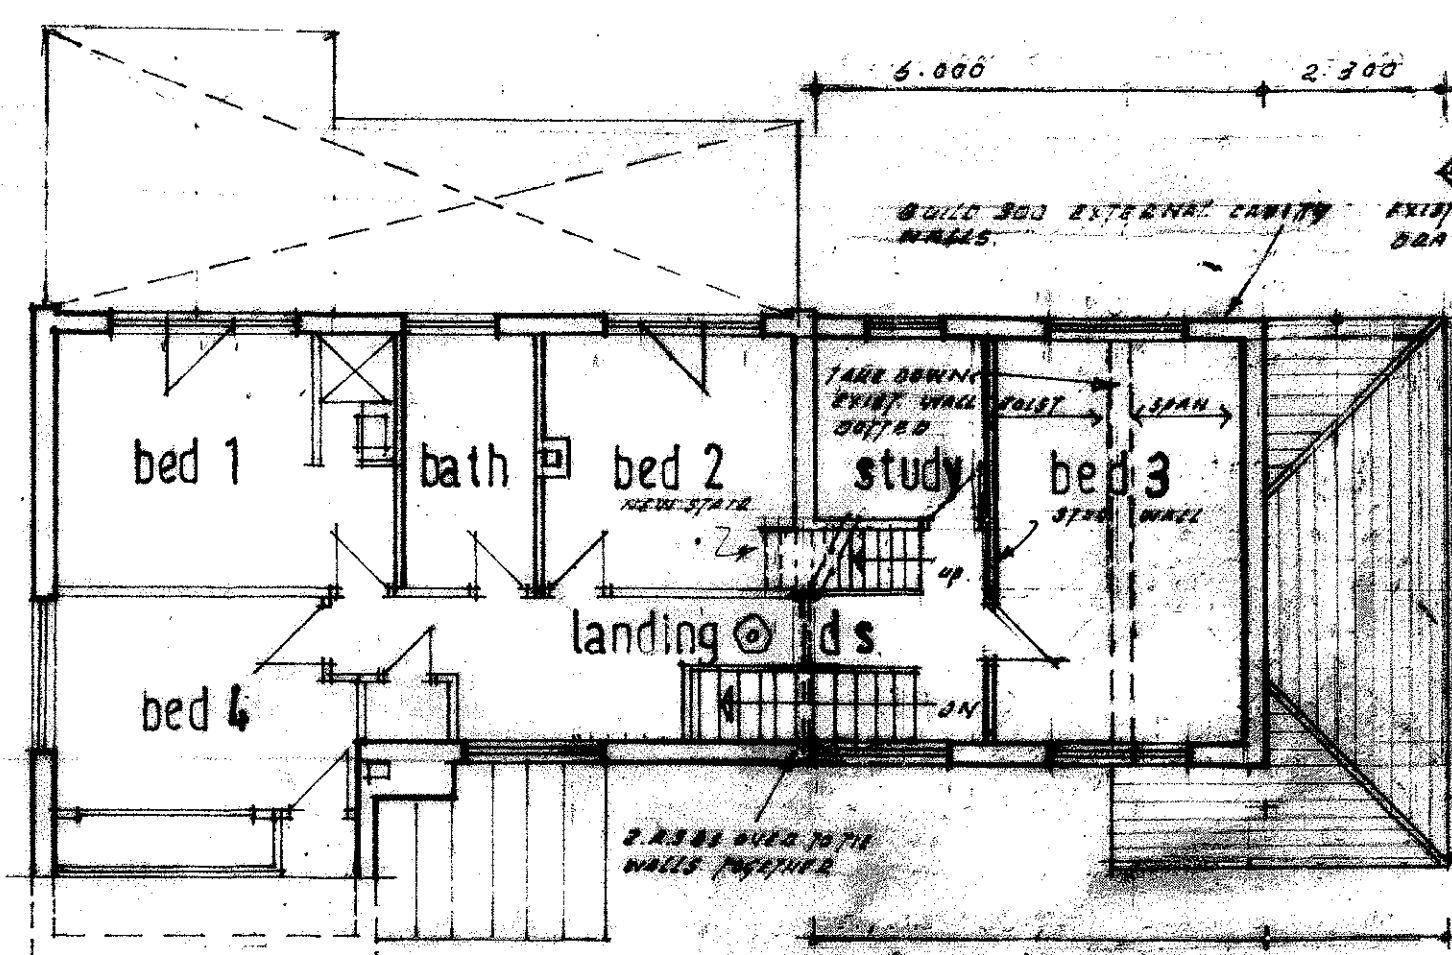

proposed first floor plan.

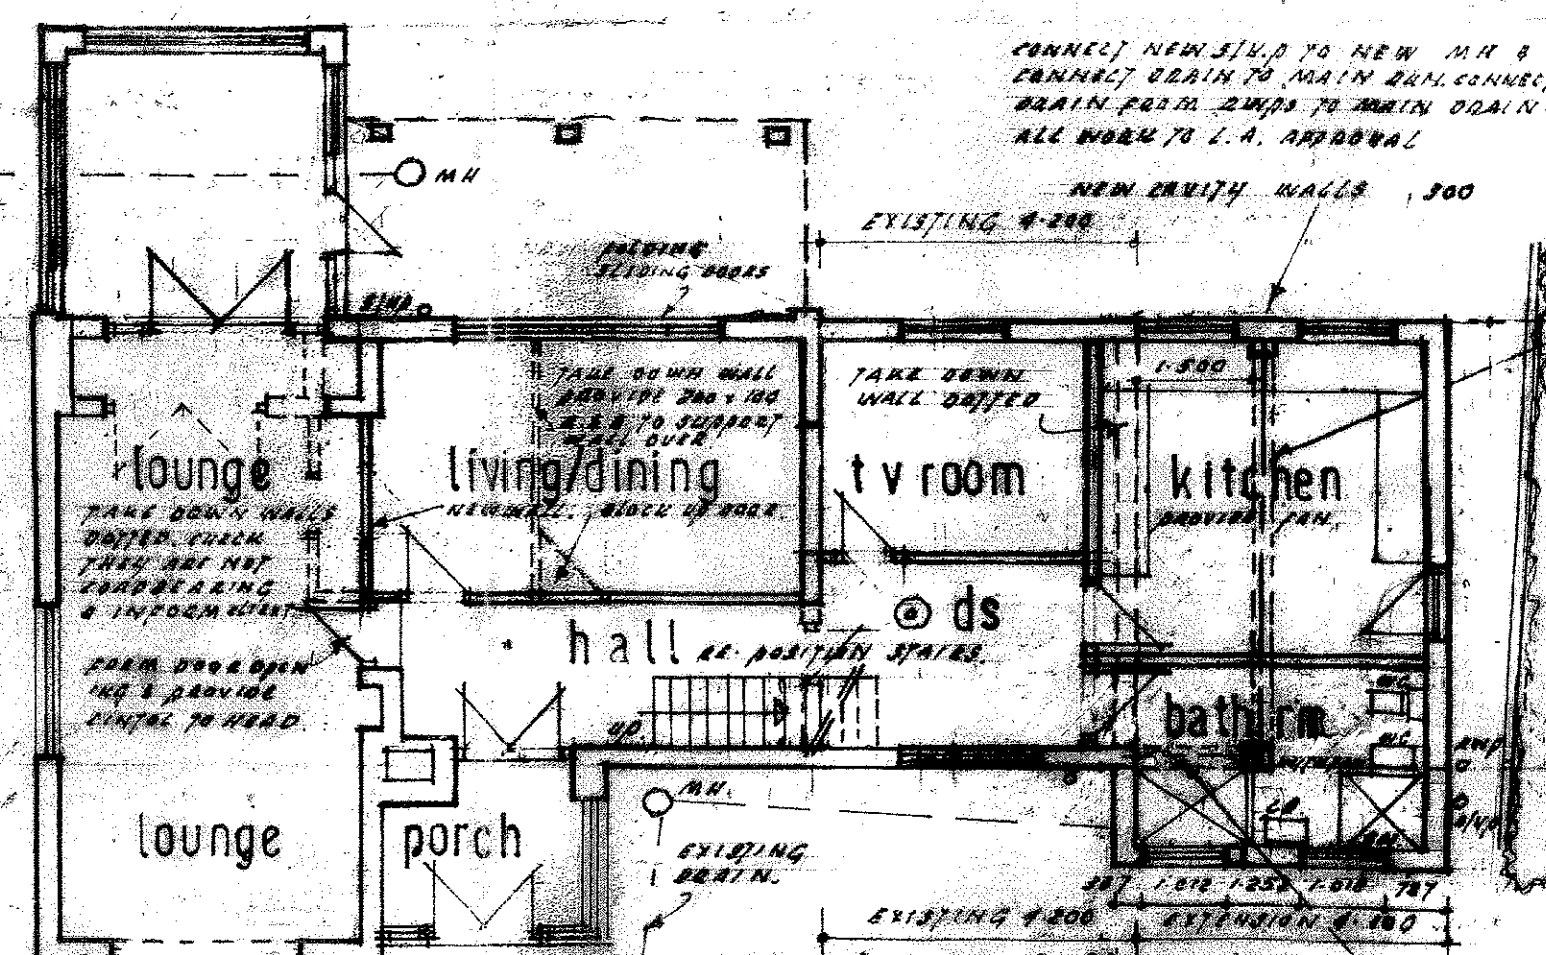

proposed ground floor plan

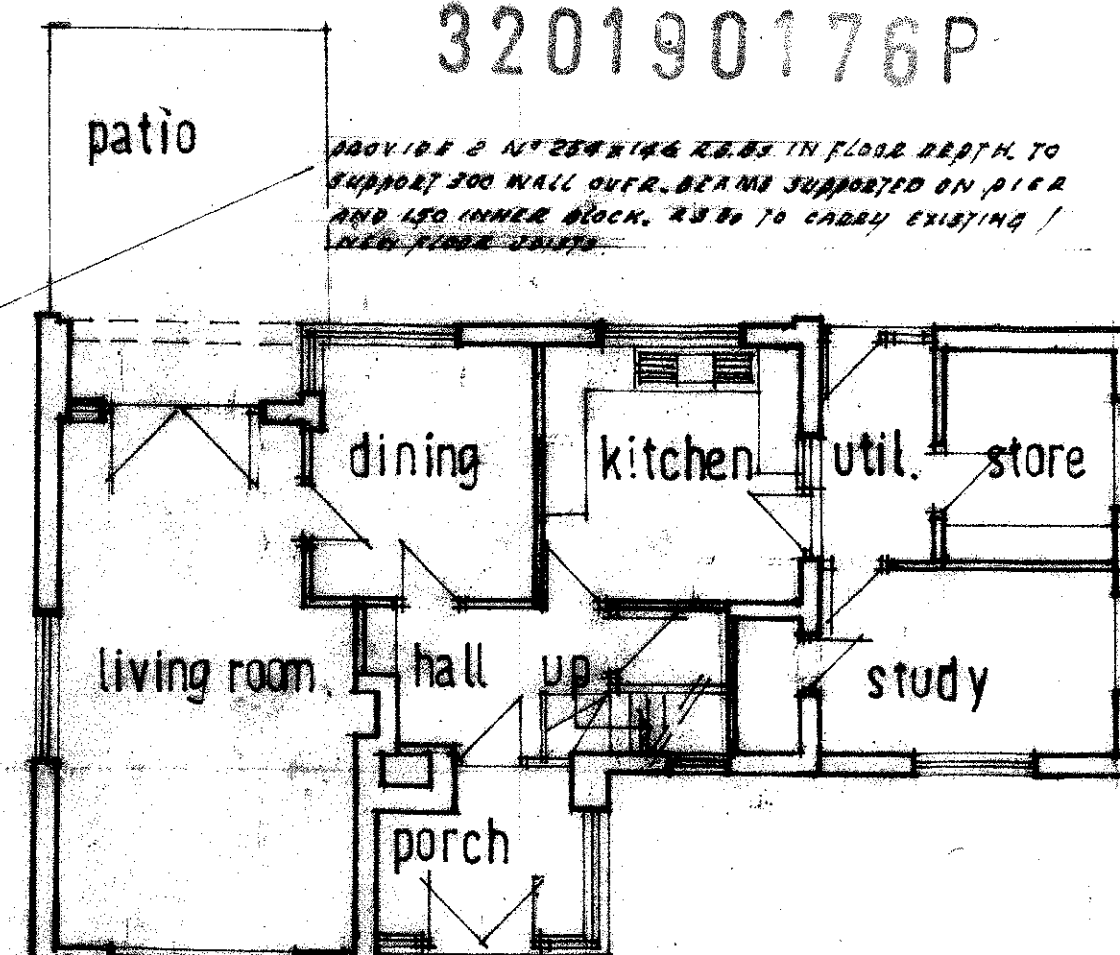

exist. ground floor plan