



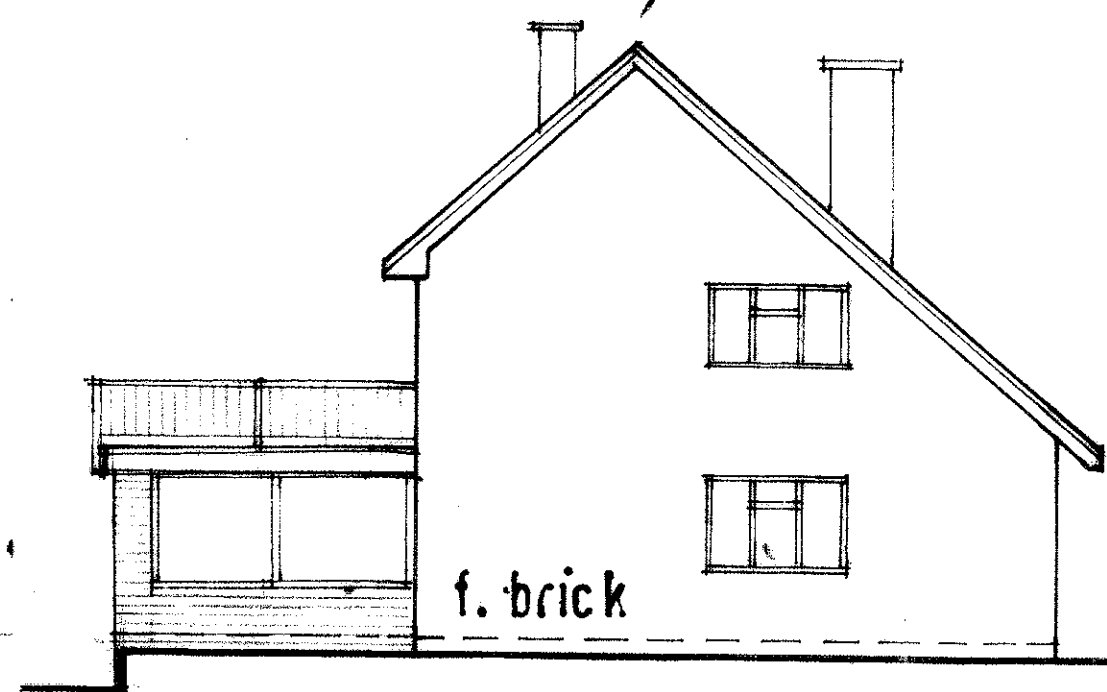


proposed north elevation

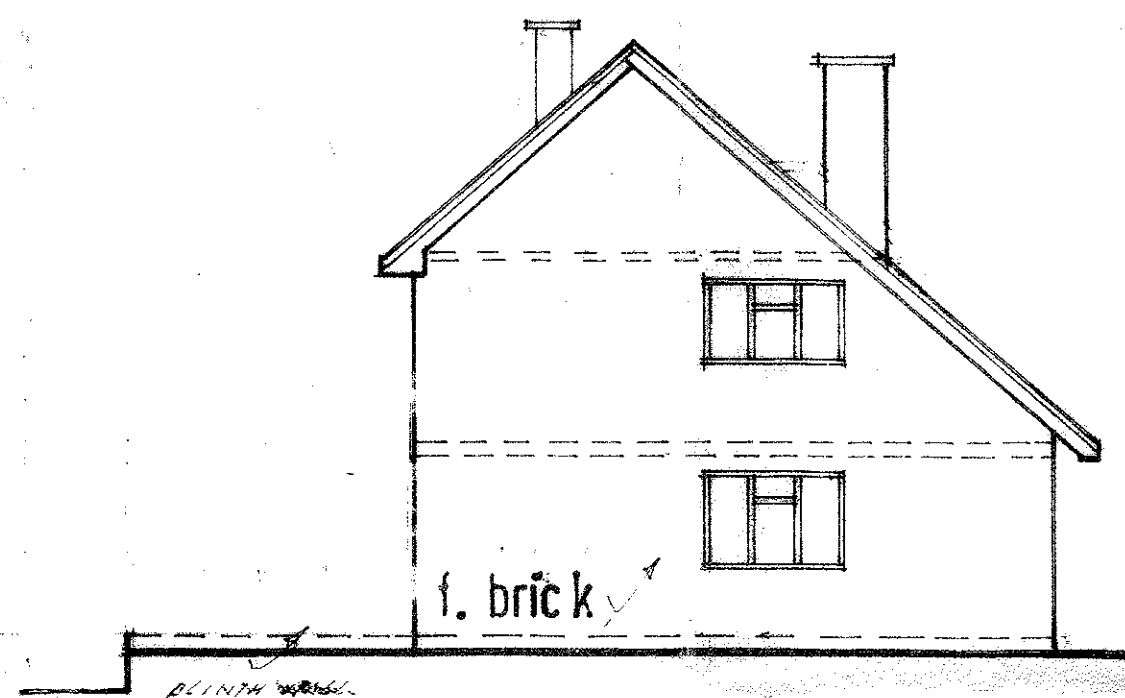


existing north elevation




existing south elevation

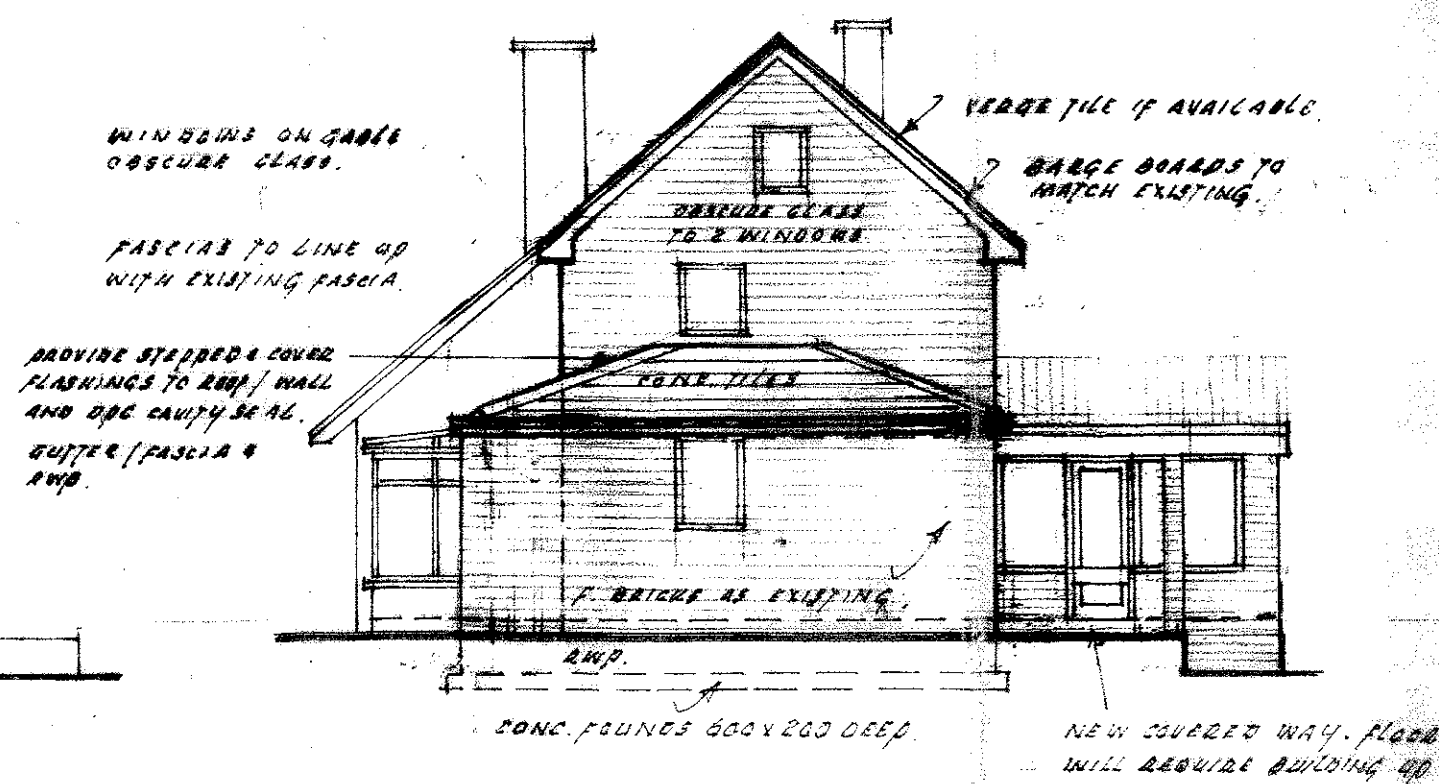

proposed south elevation

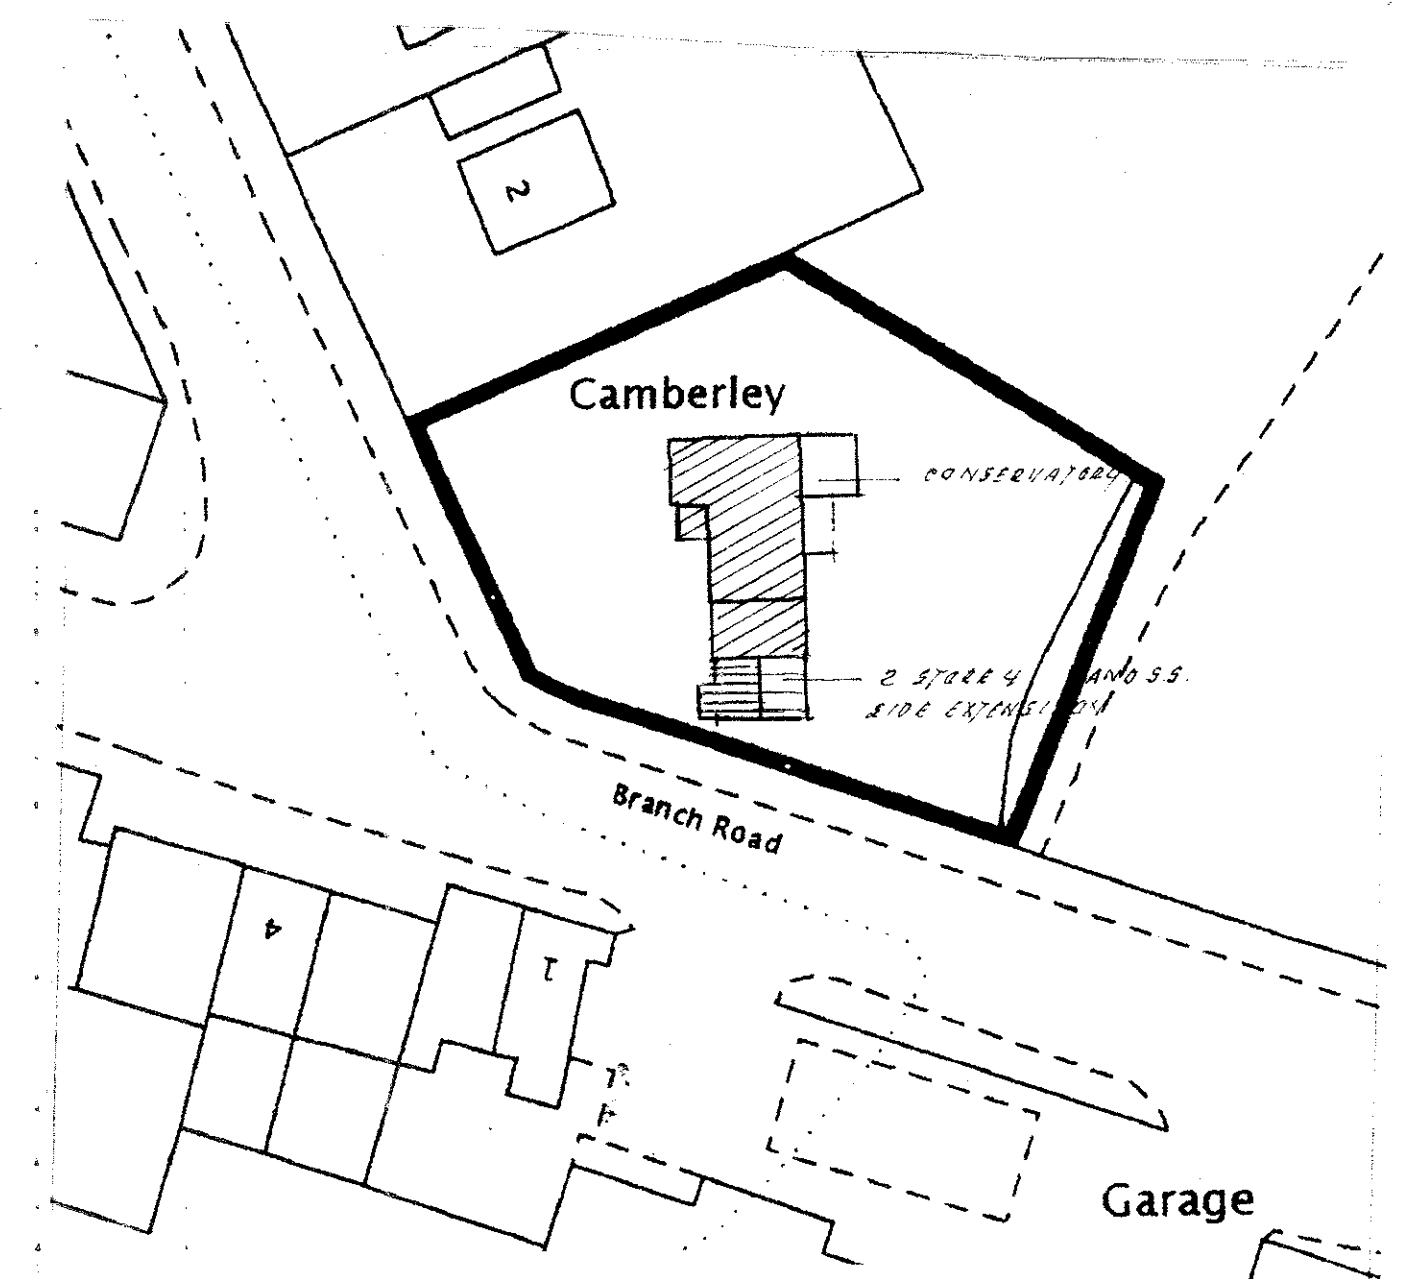

location plan scale: 1:500

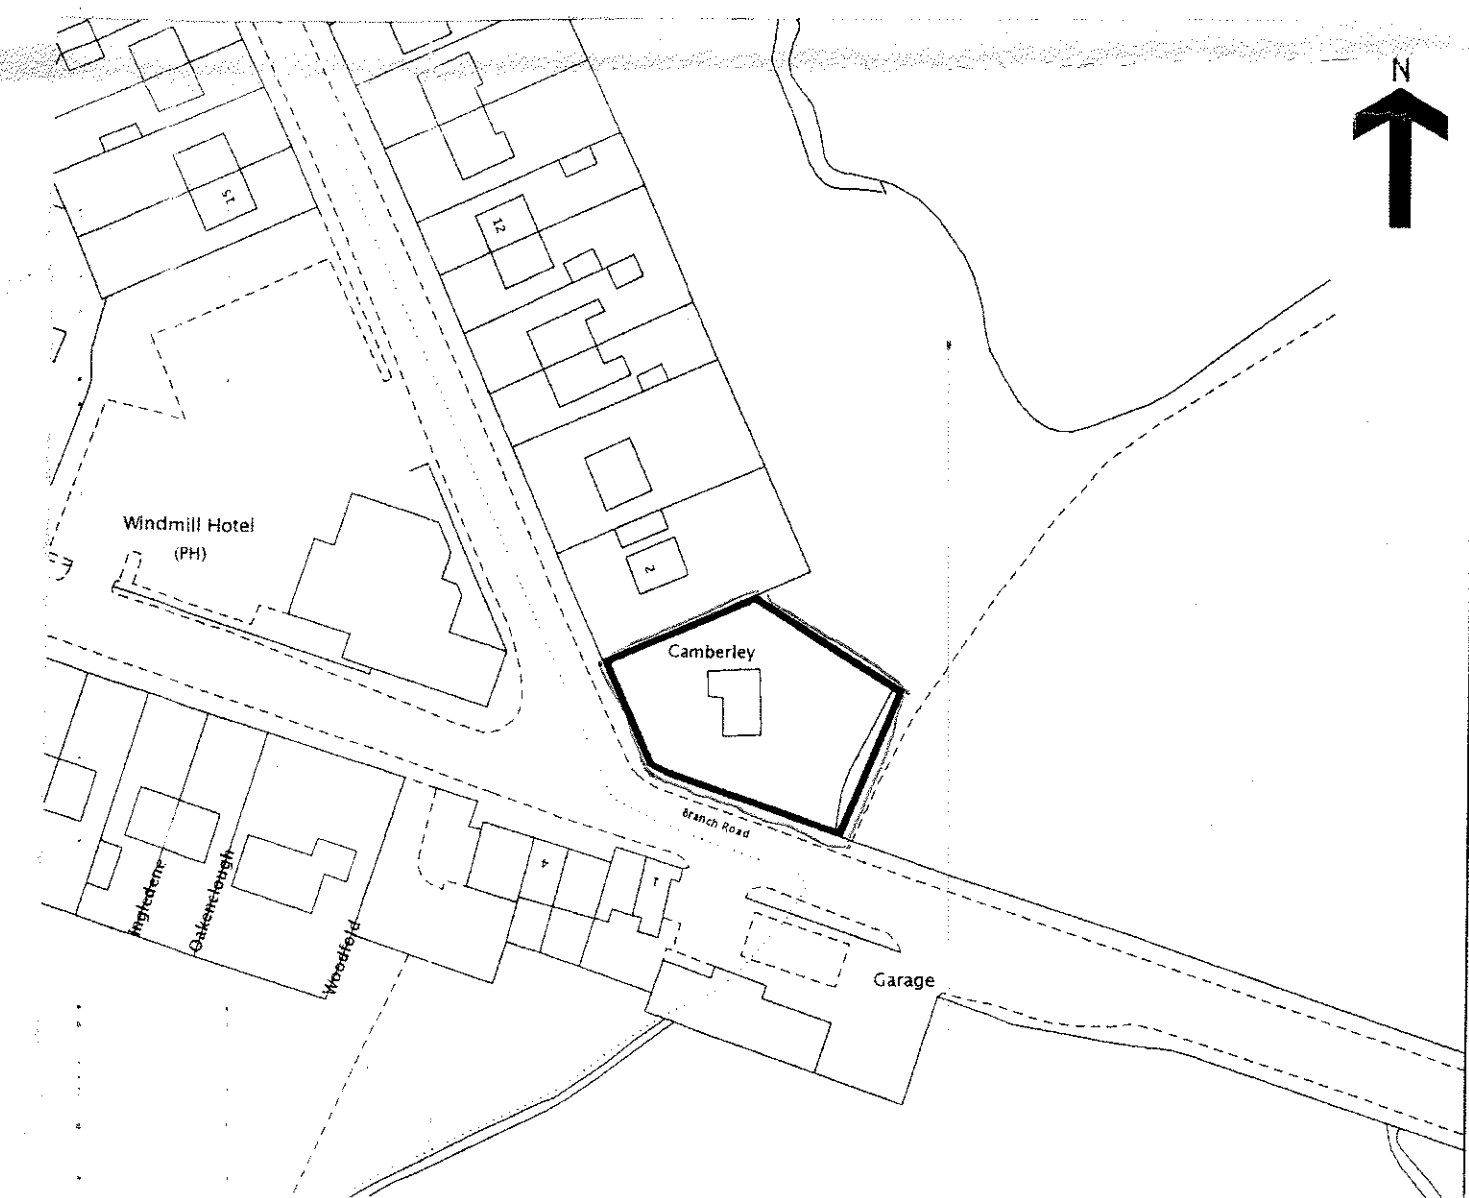

site plan scale: 1:1250

320190176P

PROPOSED EXTENSIONS AT 'CAMBERLEY' BRANCH ROAD MELLOR

revision 'c' MINDZ REVISIONS
REQUESTED BY CLIENT UP TO 11.9.18
REVISION 'b' FLOOR
FLOOR REDUCED IN SIZE
PLANNING REQUEST 11.9.18

revision 'a' NOTES ADDED FOR
BUILDING REG. APPLICATION 18.10.17

drg. ref. 2510/17. sheet 2 of 3. october 2017. scale: 1:100.