

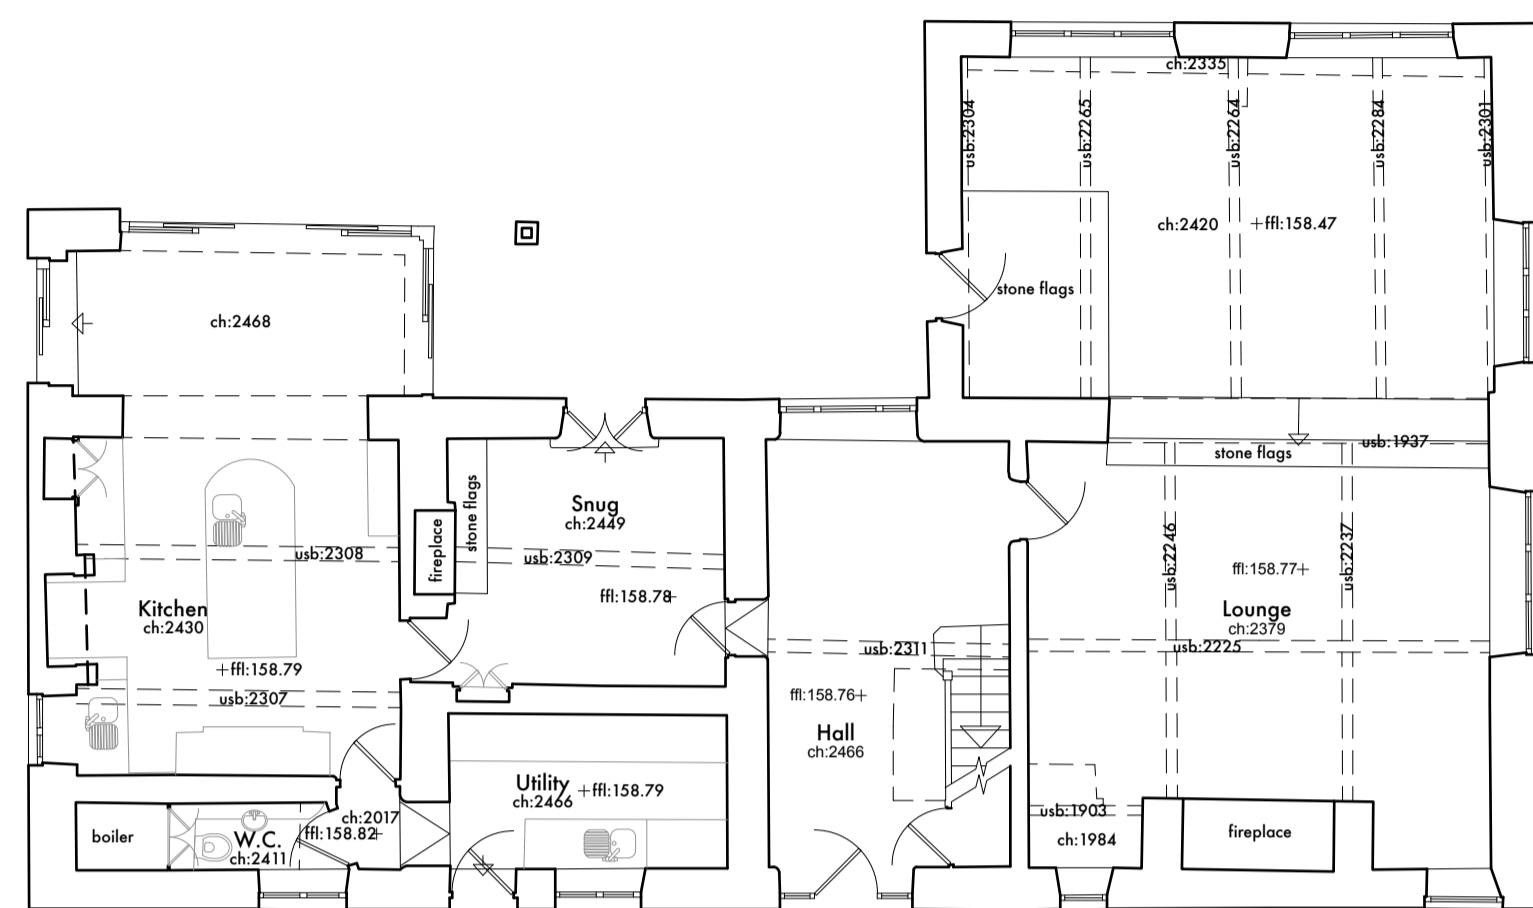


to existing drawings based on information provided by others - no measured survey of the property has been undertaken by the architect.


This drawing is to be read in conjunction with all relevant consultants and specialists drawings. The architect is to be notified of any discrepancies before proceeding. Do not scale from this drawing. All dimensions are to be checked on site. This drawing is subject to copyright.

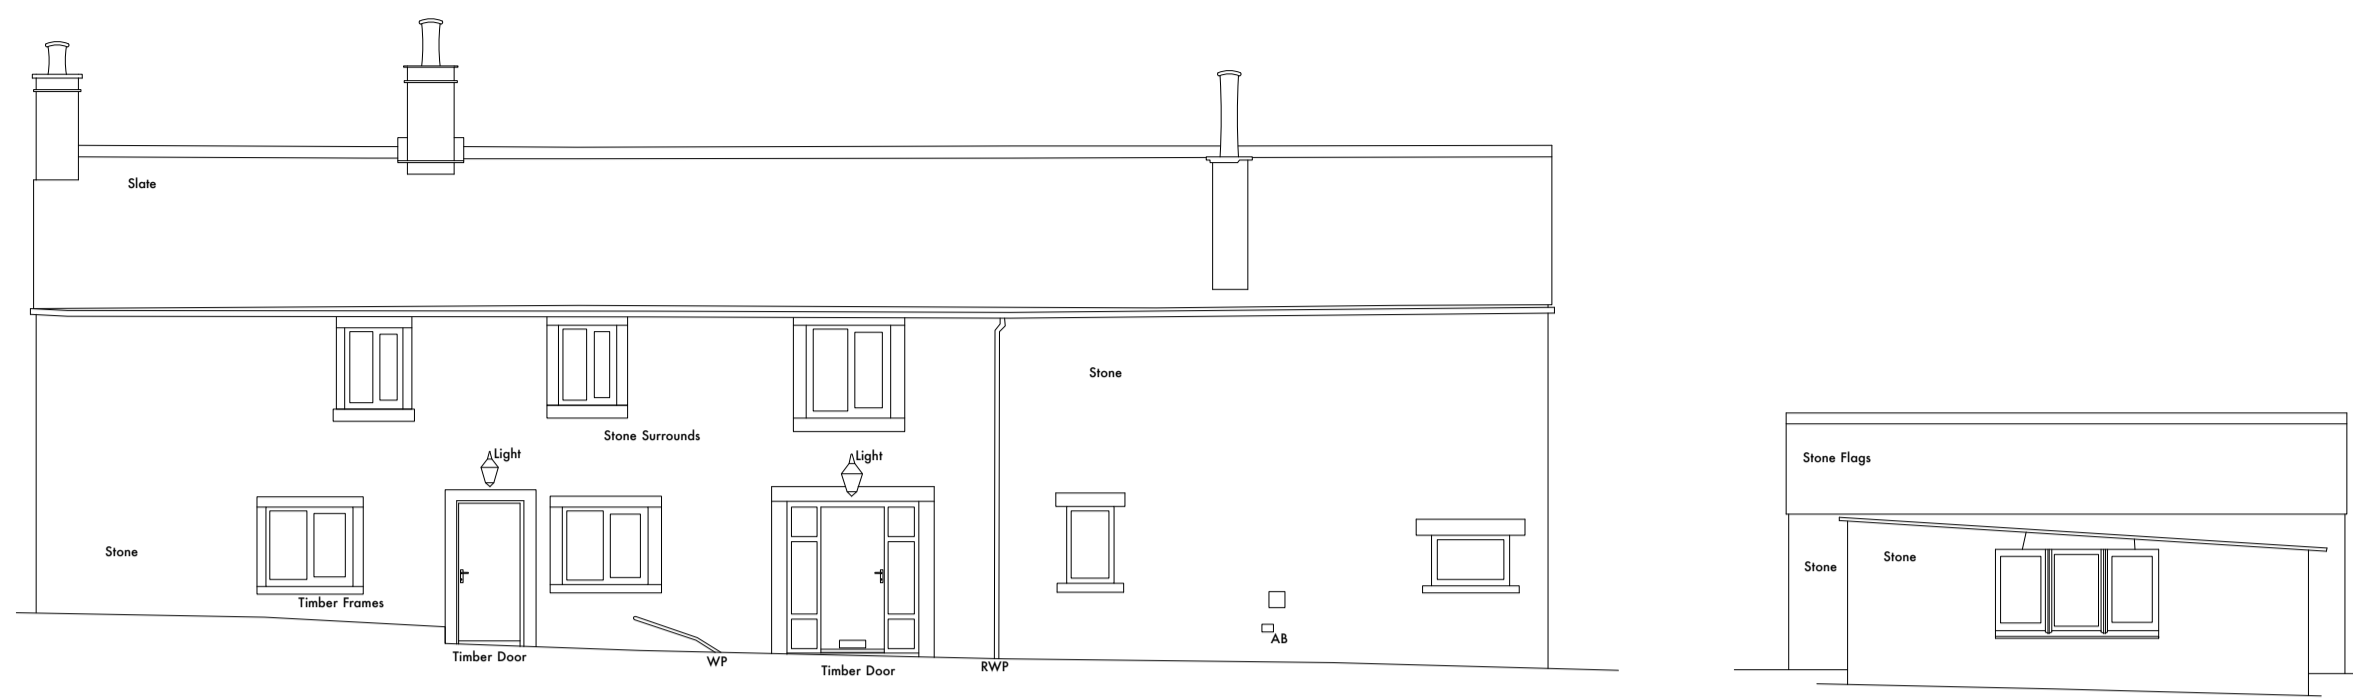


Ground Floor Plan

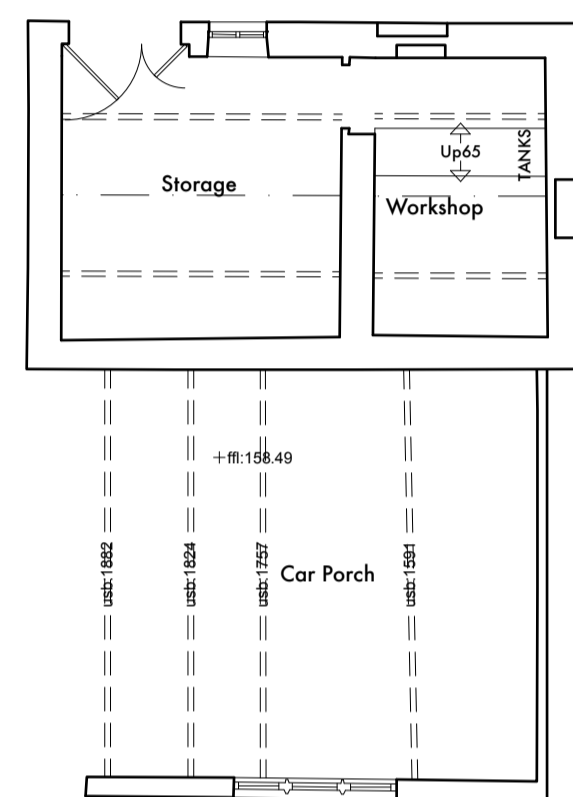


North East Elevation

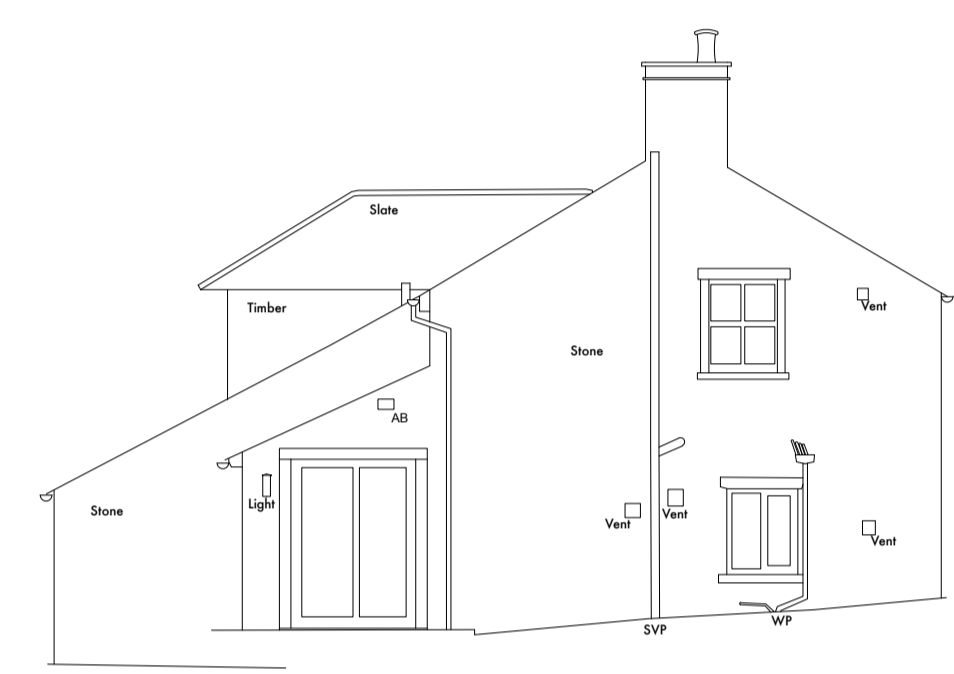


South East Elevation

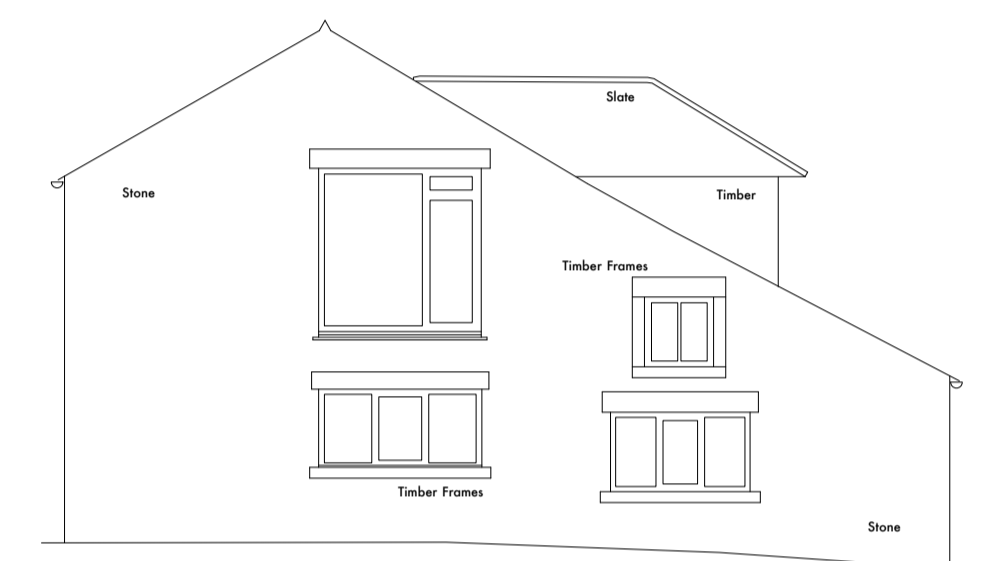

North West Elevation

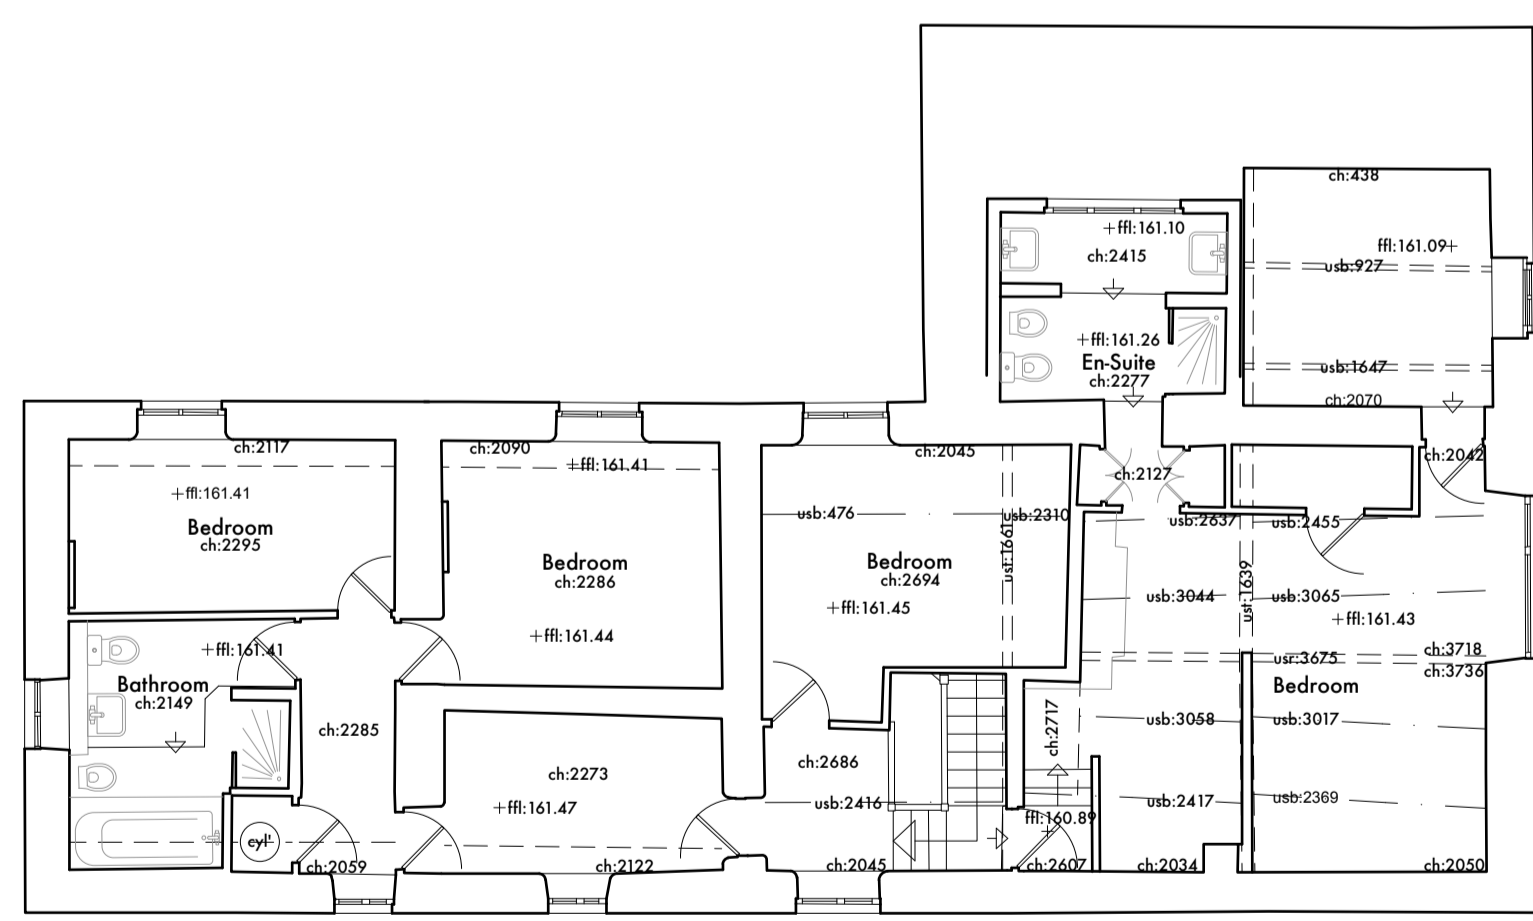


First Floor Plan

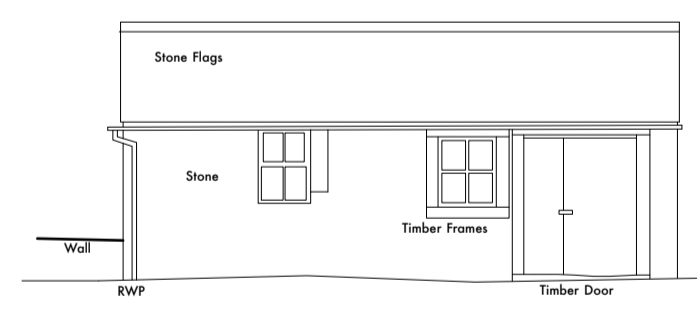



South West Elevation



North West Elevation

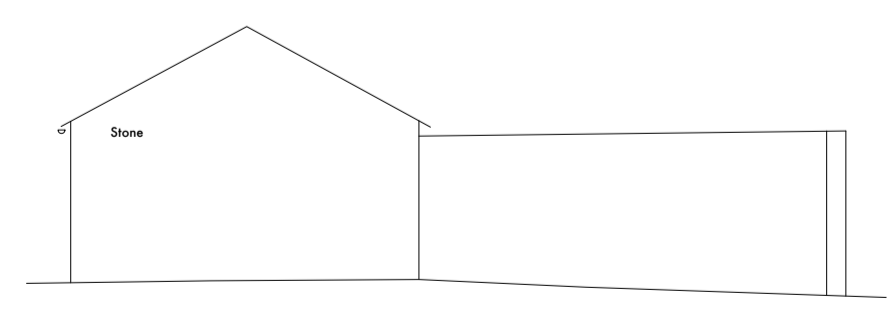

South East Elevation

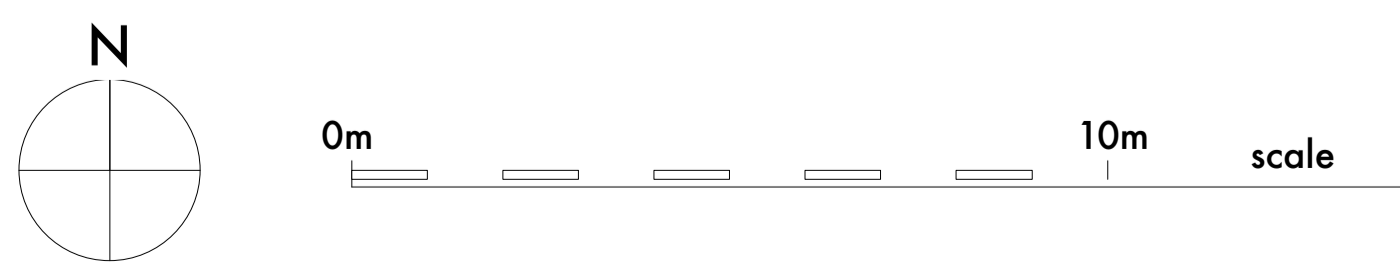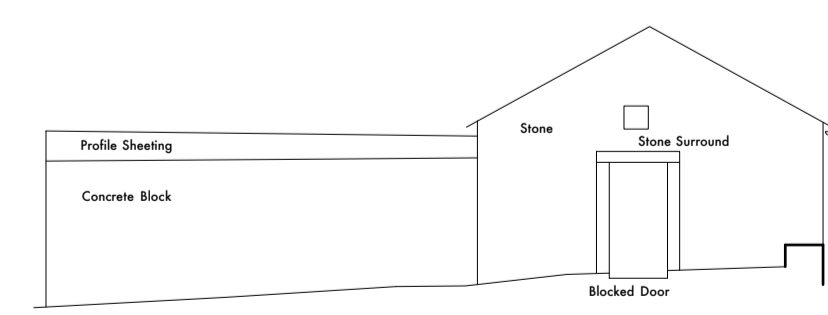

**stanton andrews**  
architects

44 york street  
clitheroe  
BB7 2DL

t 01200 444490  
e mail@stantonandrews.co.uk  
w stantonandrews.co.uk

Sugar Hill Farm,  
Cow Ark

Existing Plans and Elevations

drg. no. **1837 EX02** rev. -

he drawn. date. October 2018 scale. 1:100 @ A1