

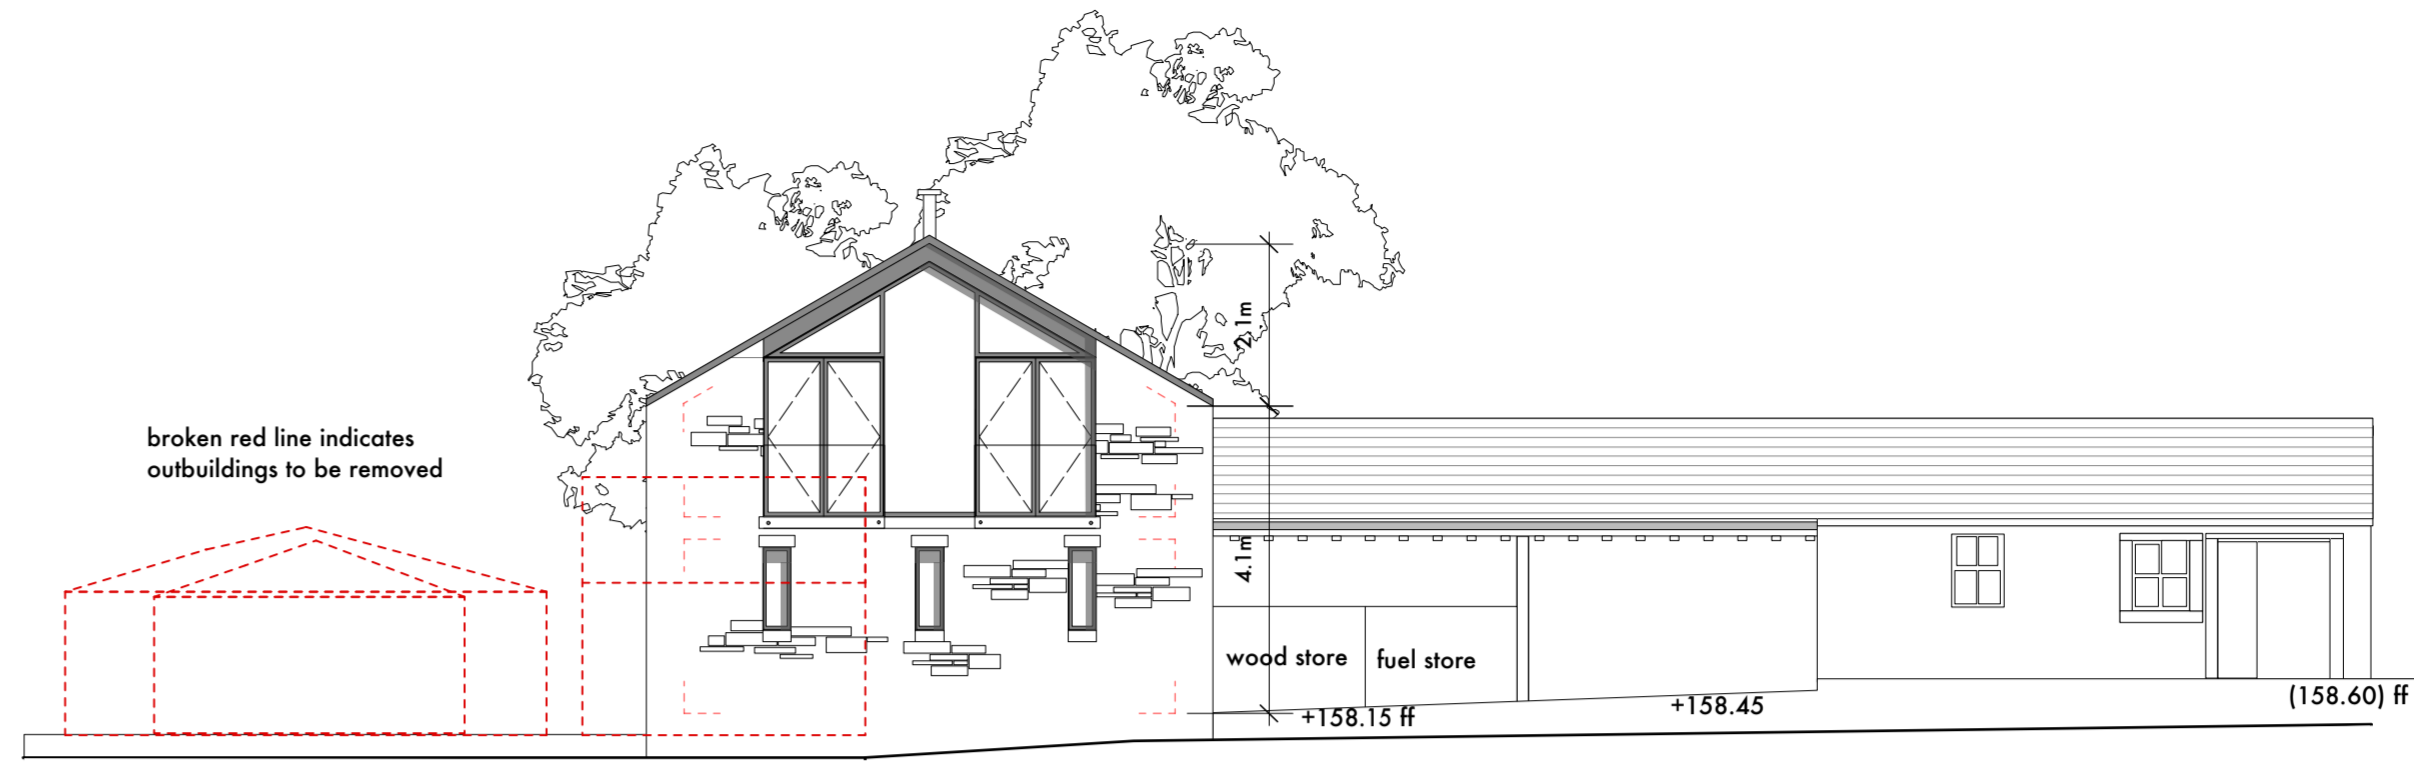


this drawing is to be read in conjunction with all relevant consultants and specialists drawings. the architect is to be notified of any discrepancies before proceeding. do not scale from this drawing. all dimensions are to be checked on site. this drawing is subject to copyright.


materials:
 random stone to match house
 stone lintels
 timber barn doors
 narrow slot windows

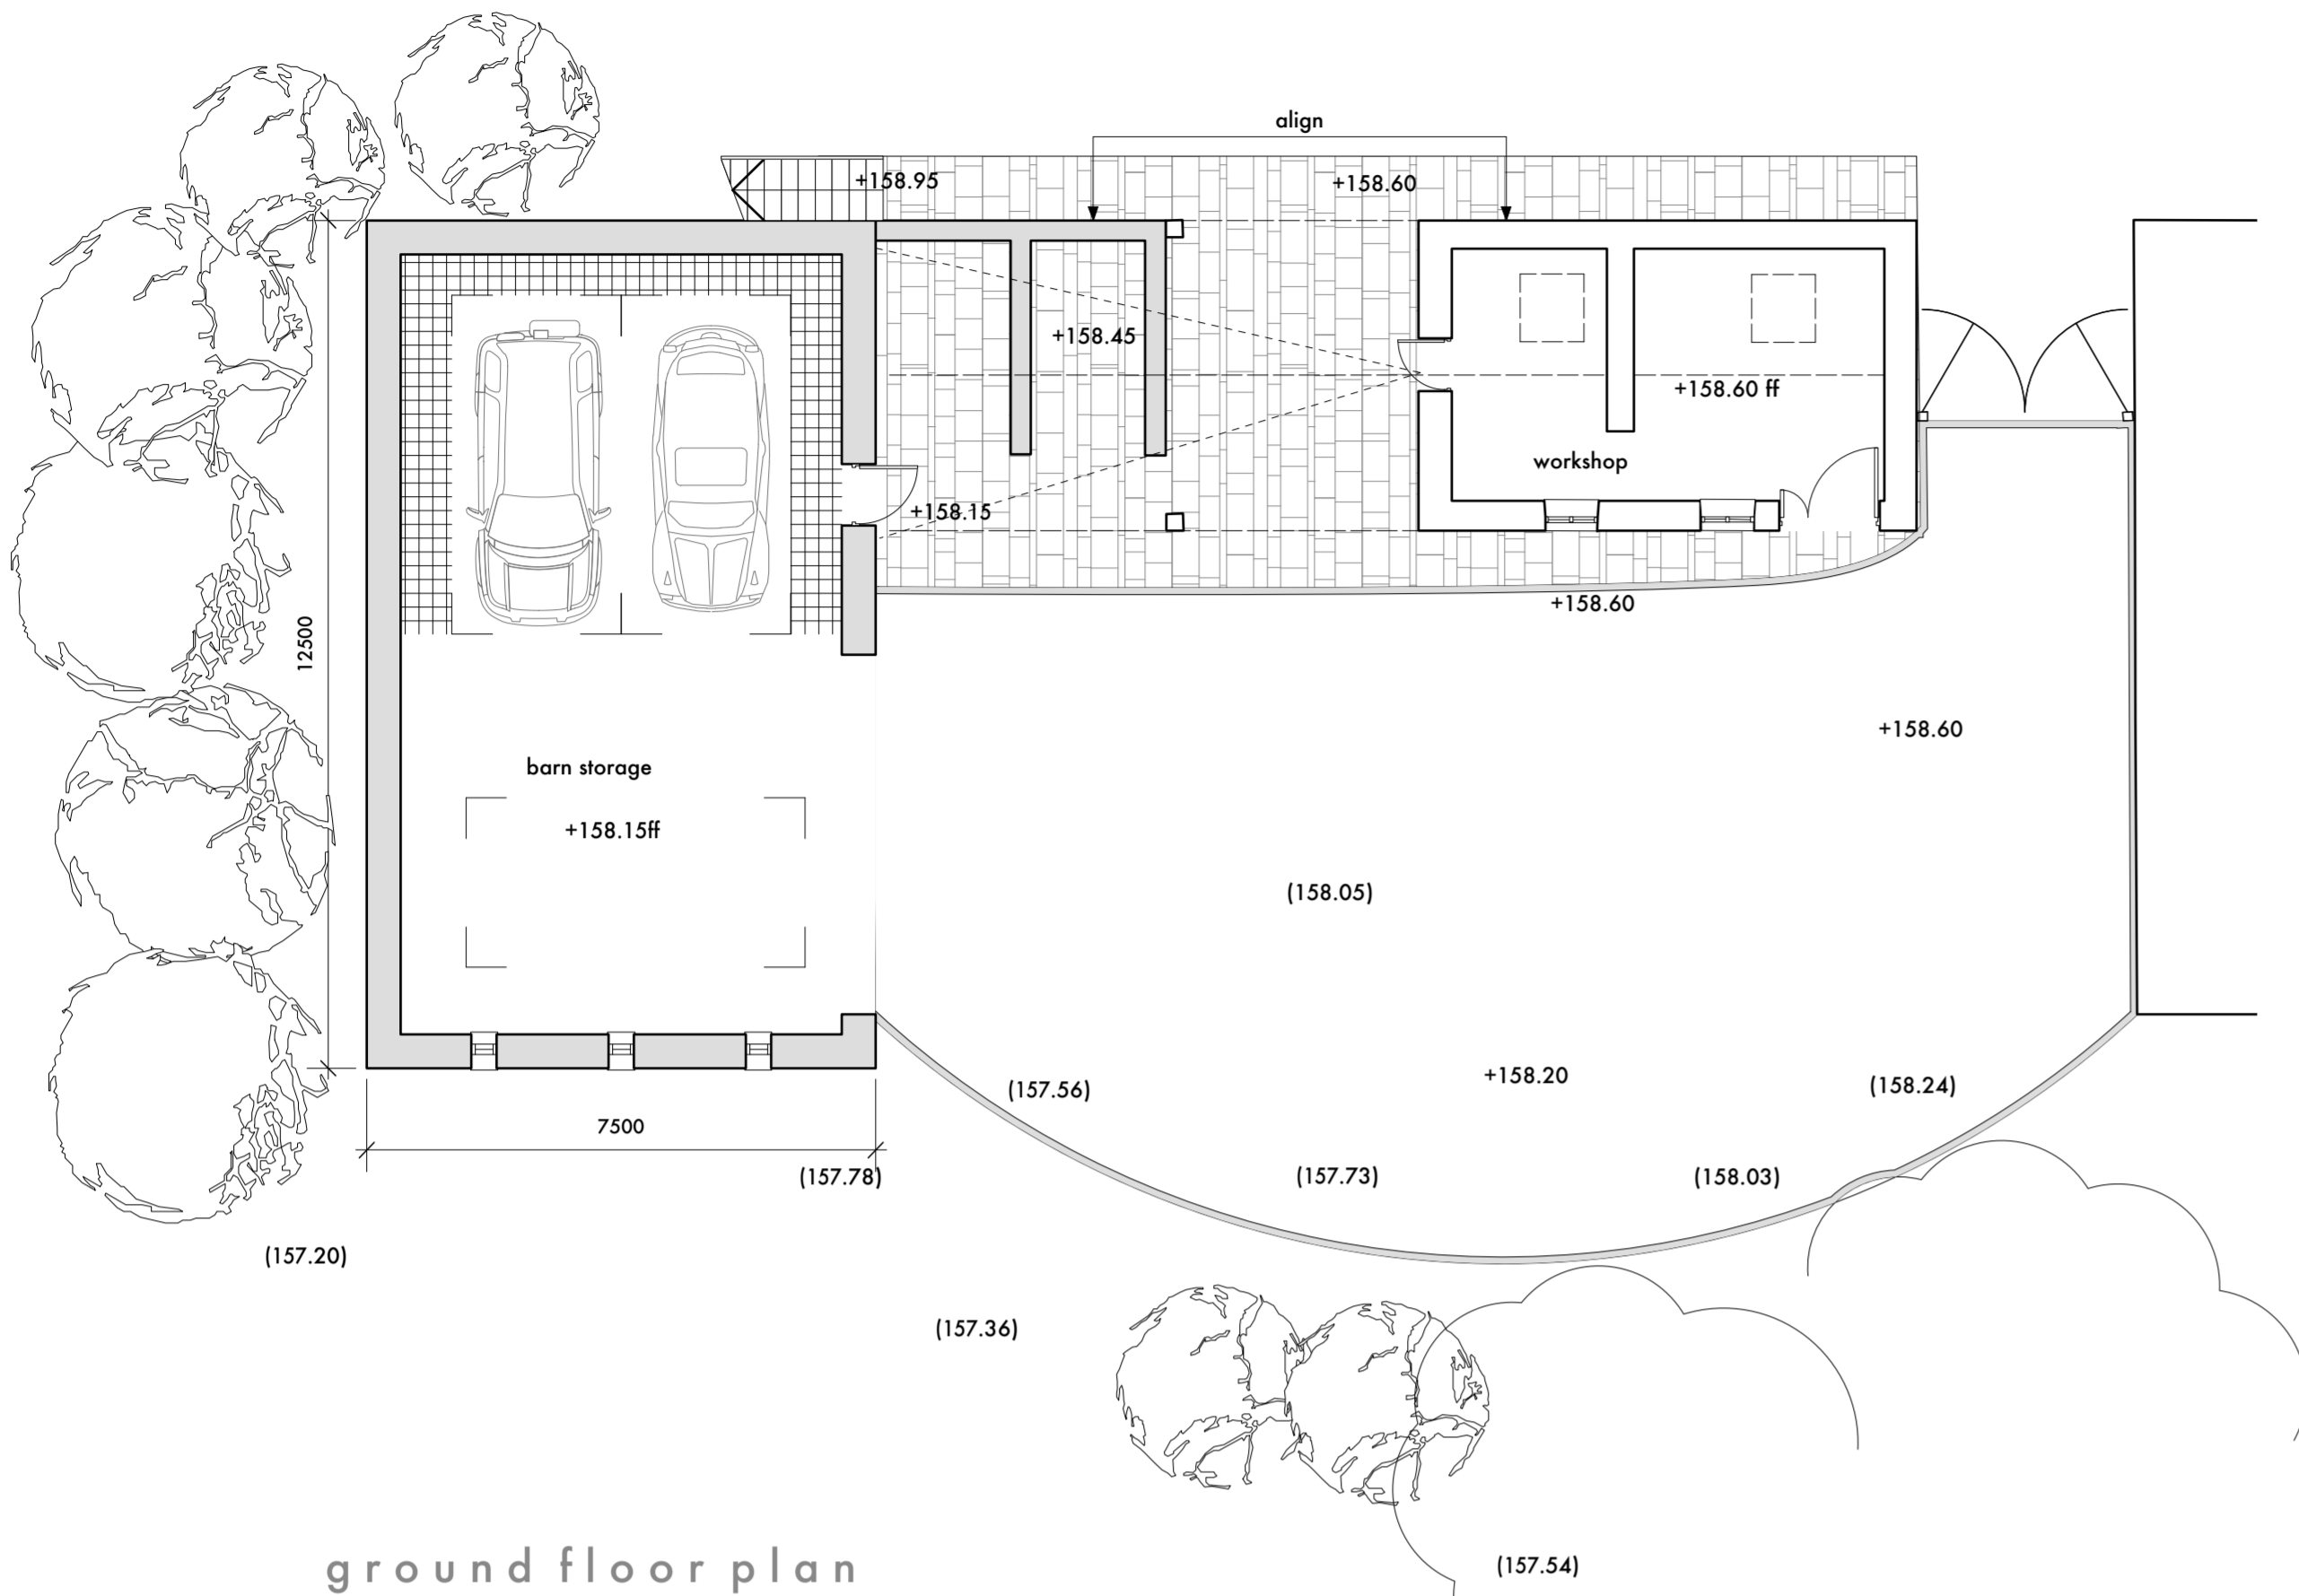



south west elevation

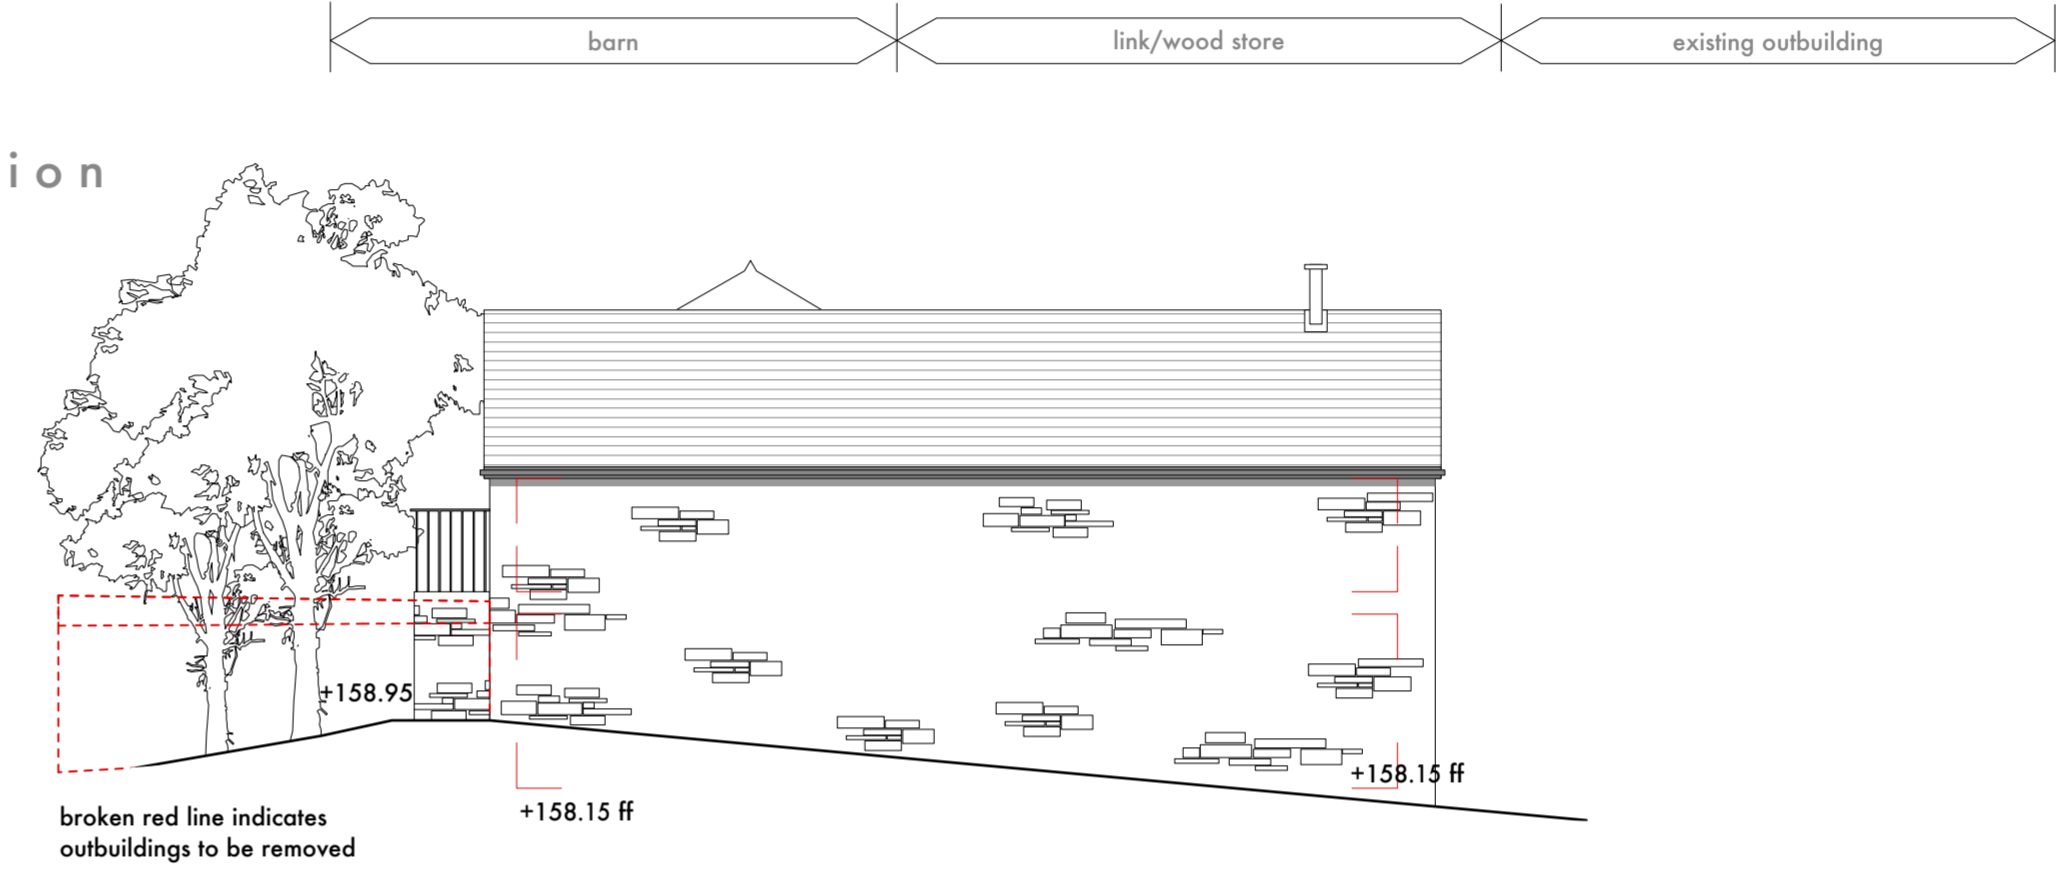

north west elevation

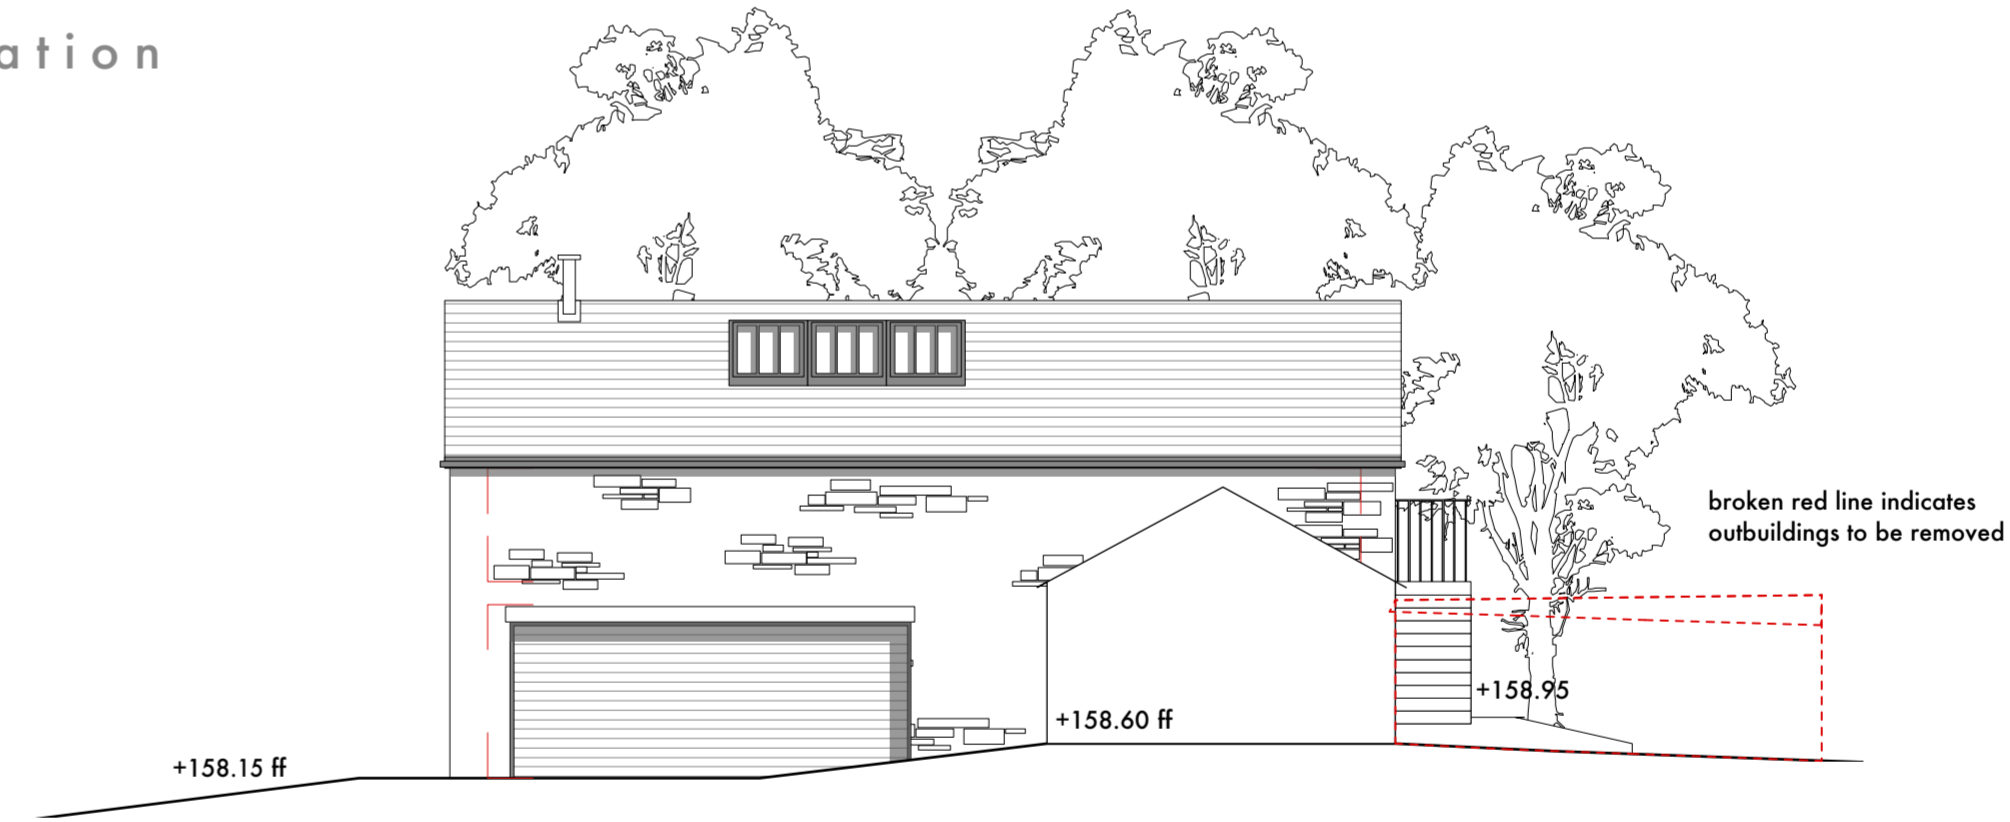

south east elevation

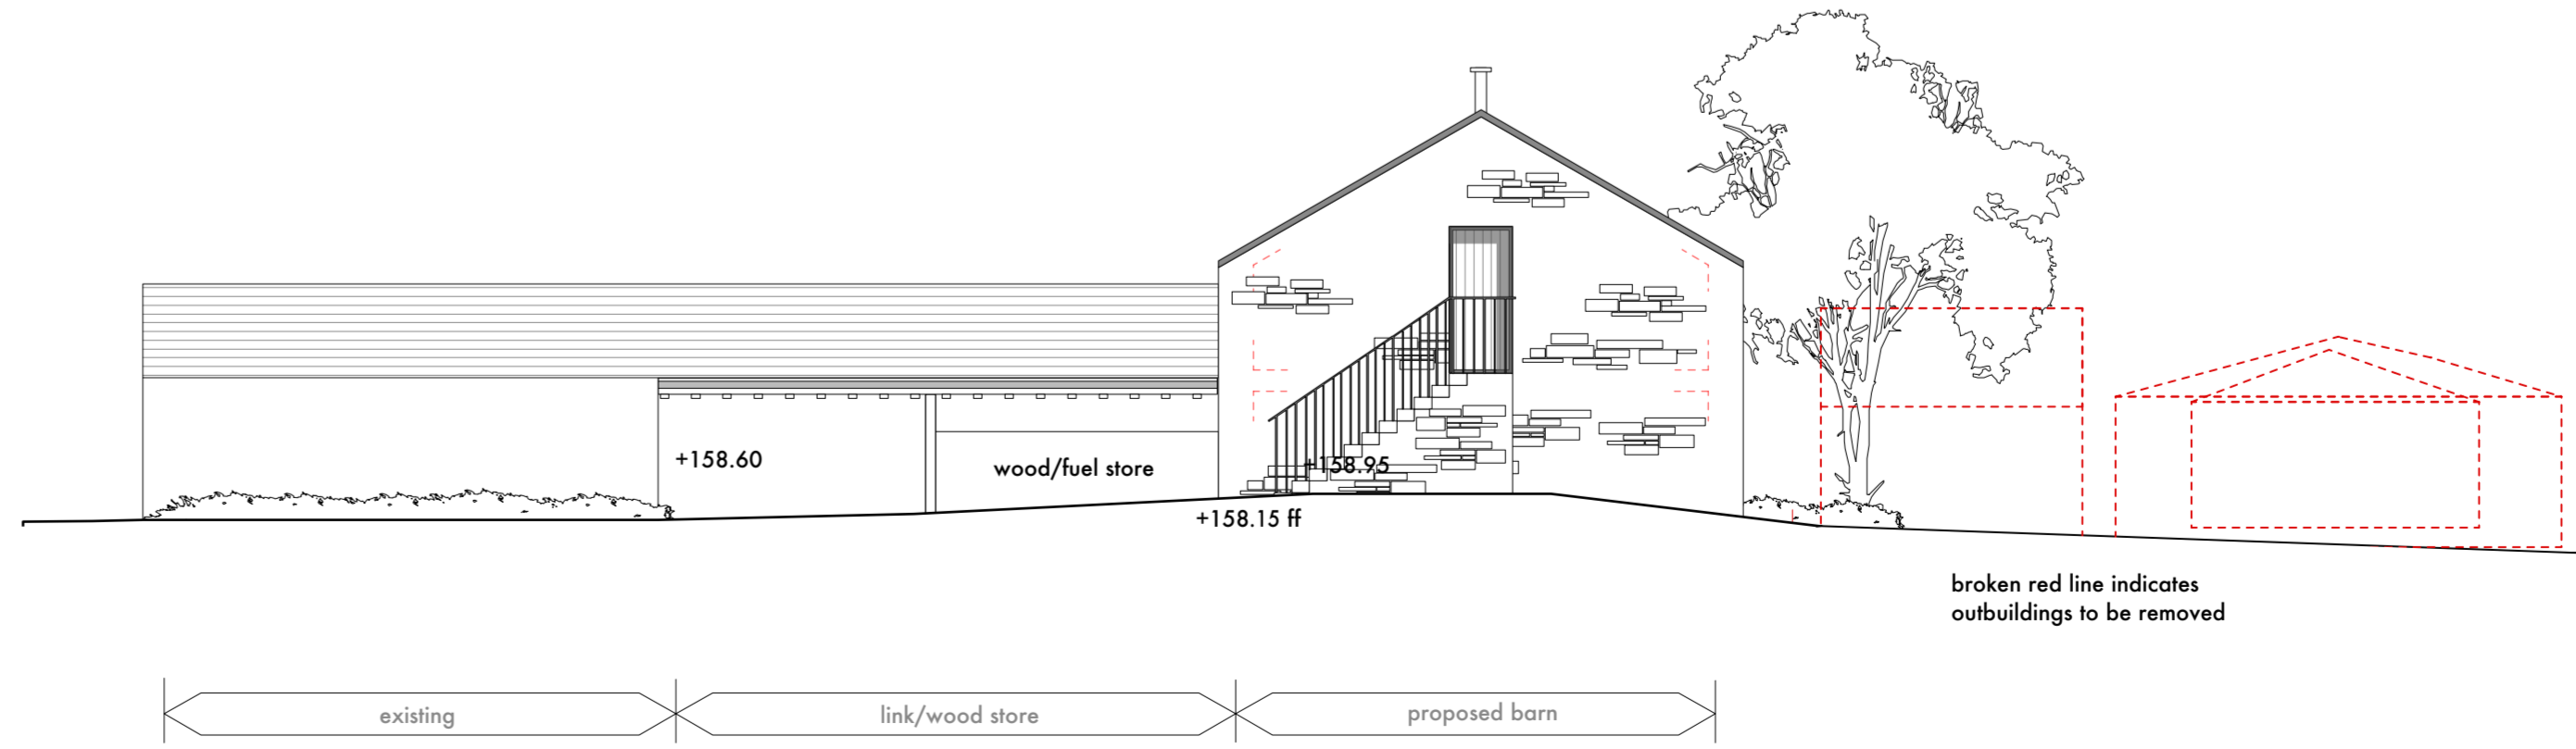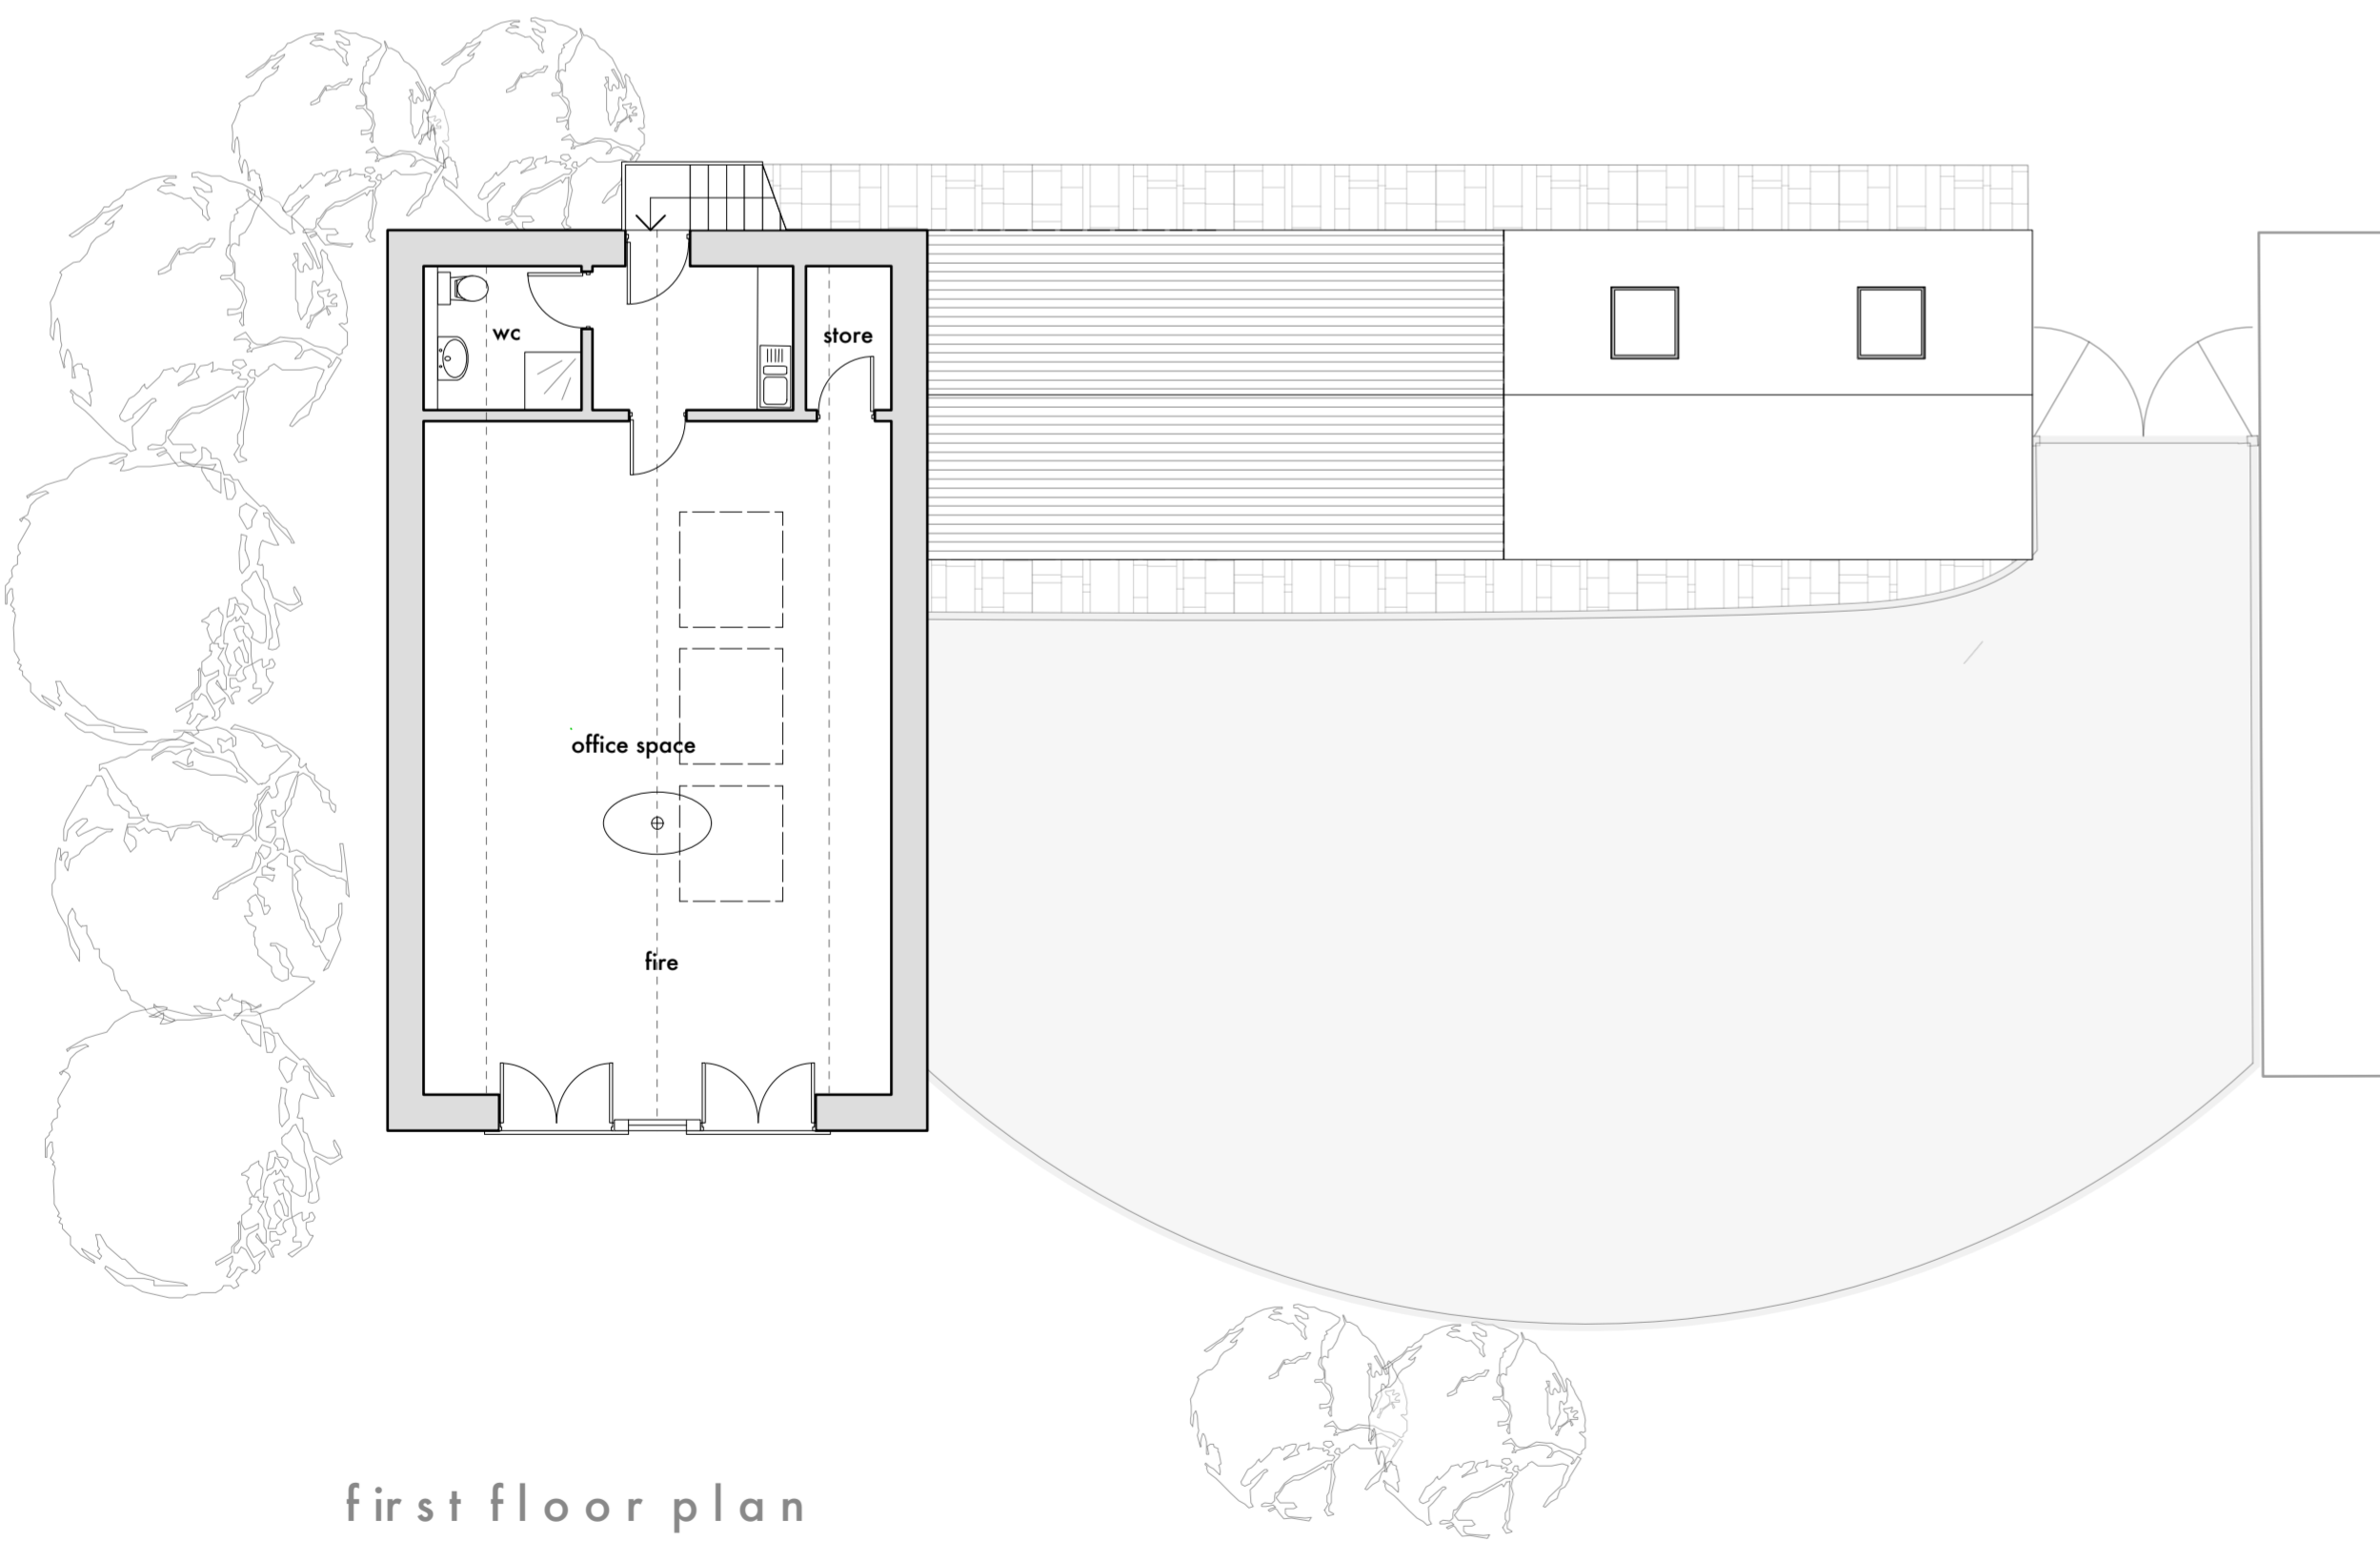

north east elevation

Rev.C Submitted for planning 20.02.19
 Rev.B Client changes to elevations 12.02.19
 Rev.A Pre-app advice changes 17.12.18

stanton andrews architects

44 york street
 clitheroe
 BB7 2DL

t 01200 444490
 e mail@stantonandrews.co.uk
 w stantonandrews.co.uk

Sugar Hill Farm,
 Cow Ark

Proposed Barn

drg.no. 1837 PL03 rev. C

he February 2019 1:100 @ A1
 drawn. date. scale.