


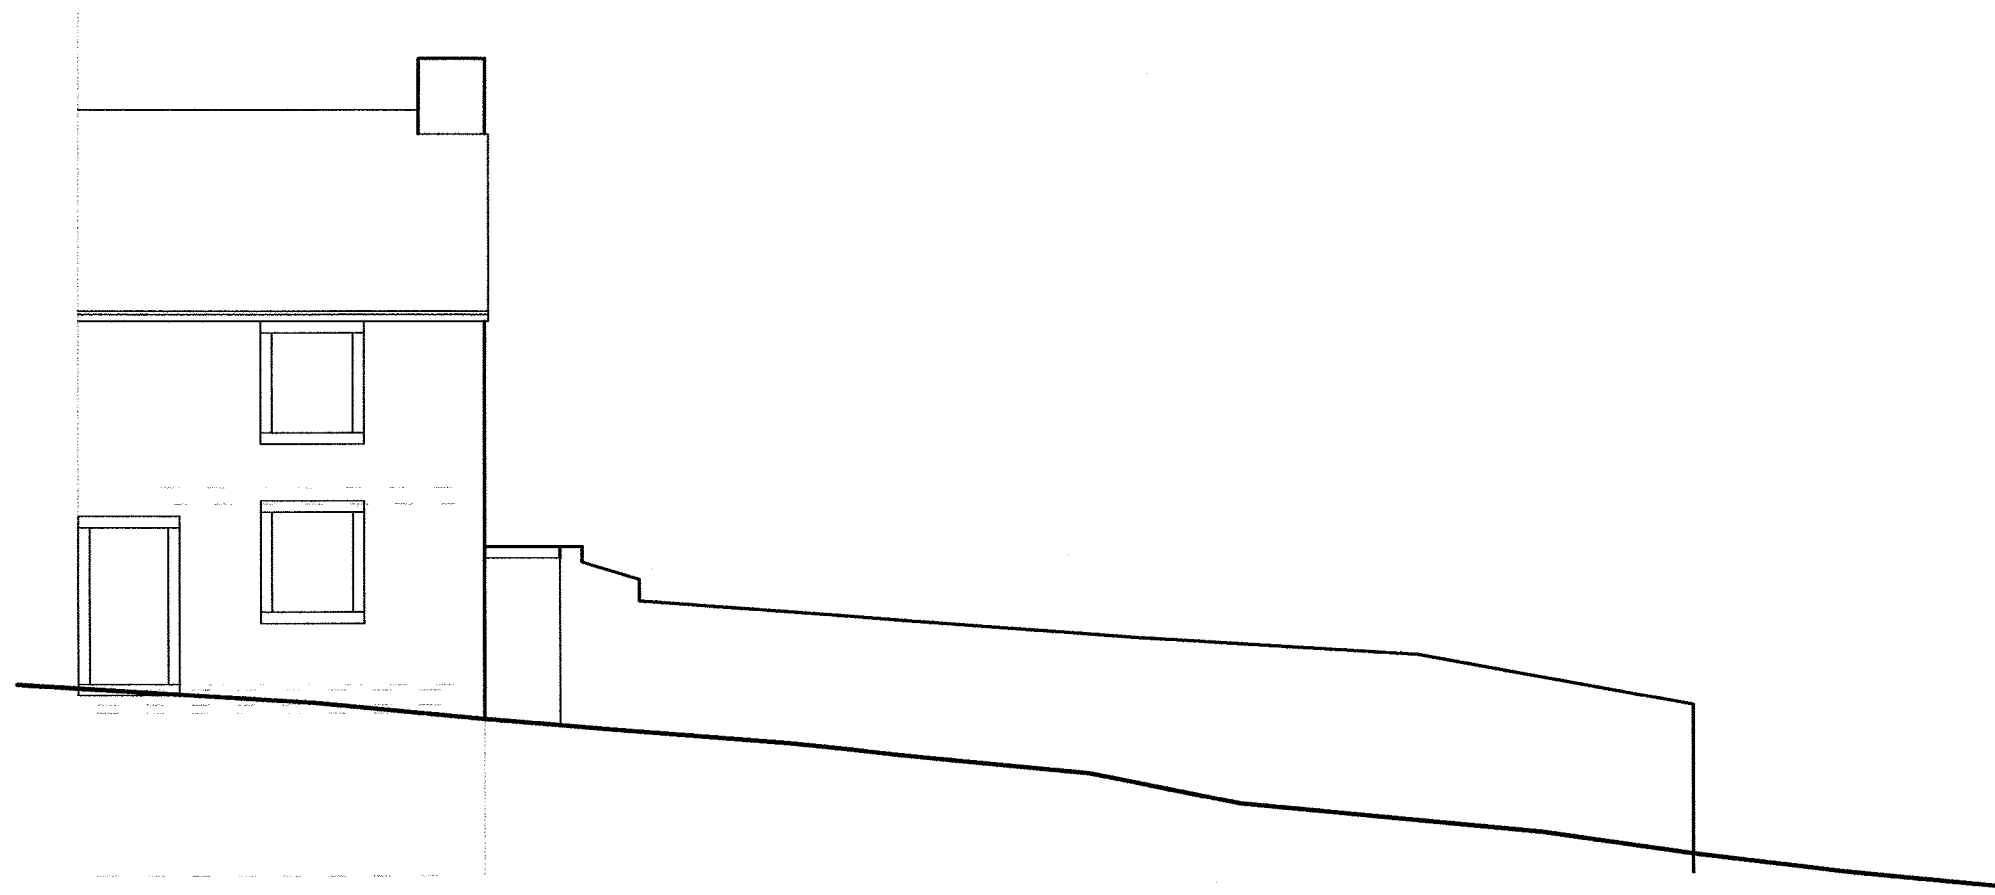


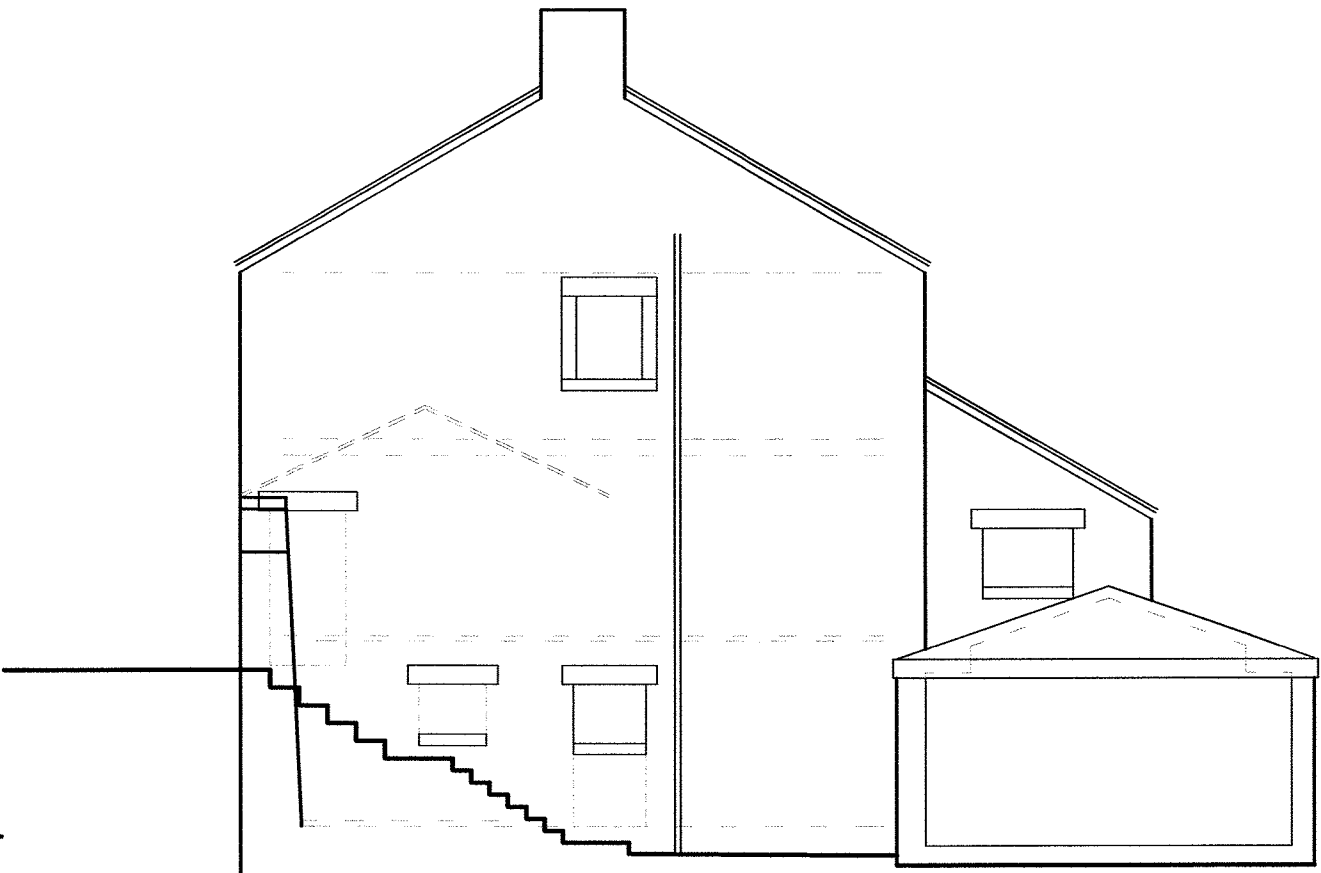



Front Elevation - West

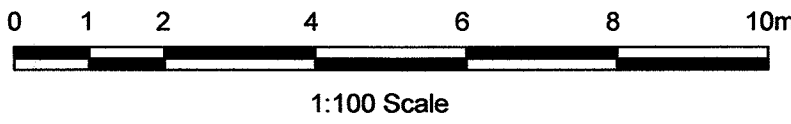


Side Elevation - South

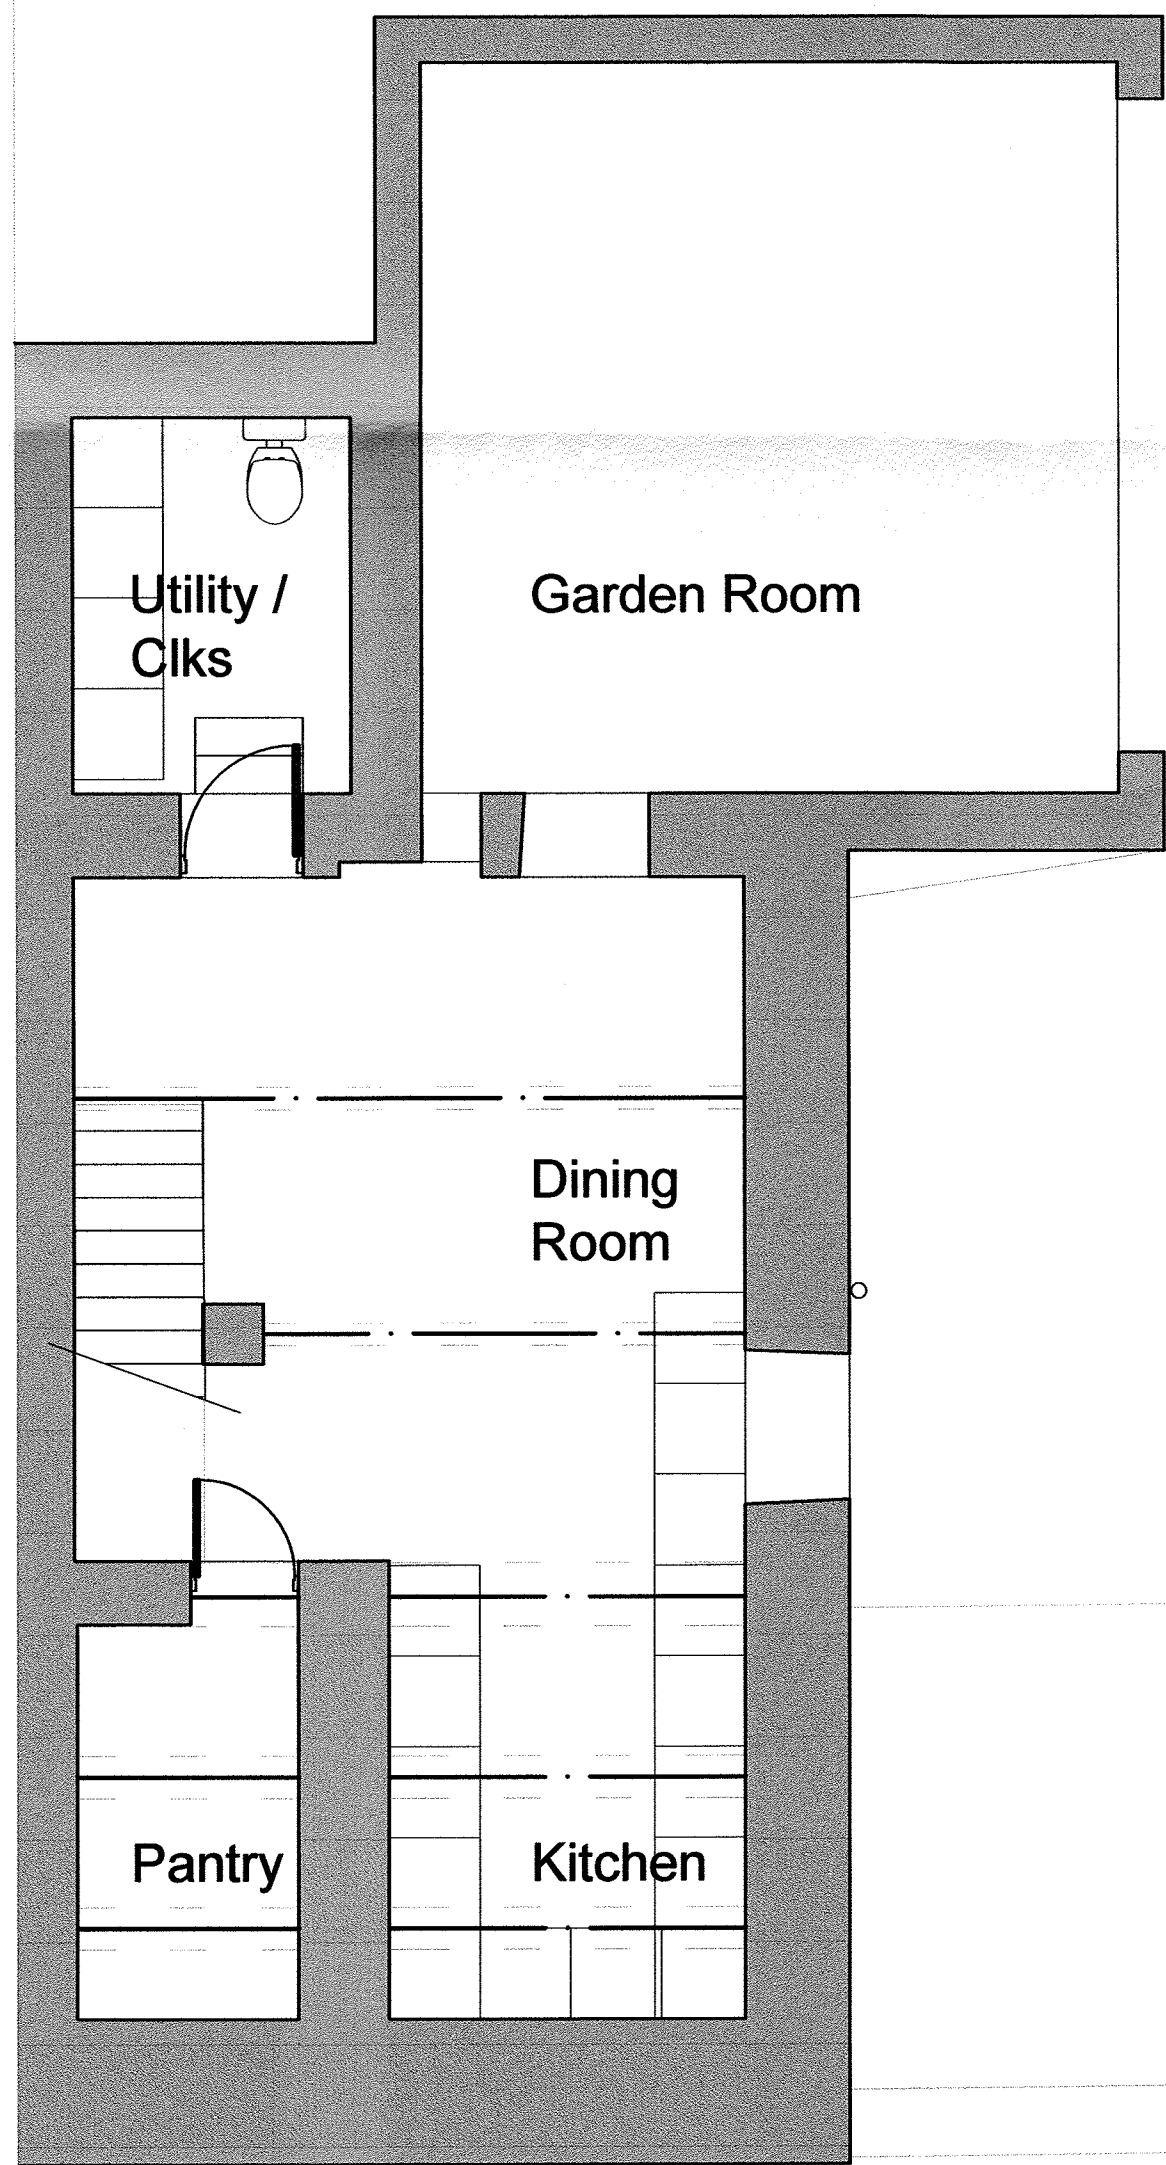


Lower Ground Floor Plan

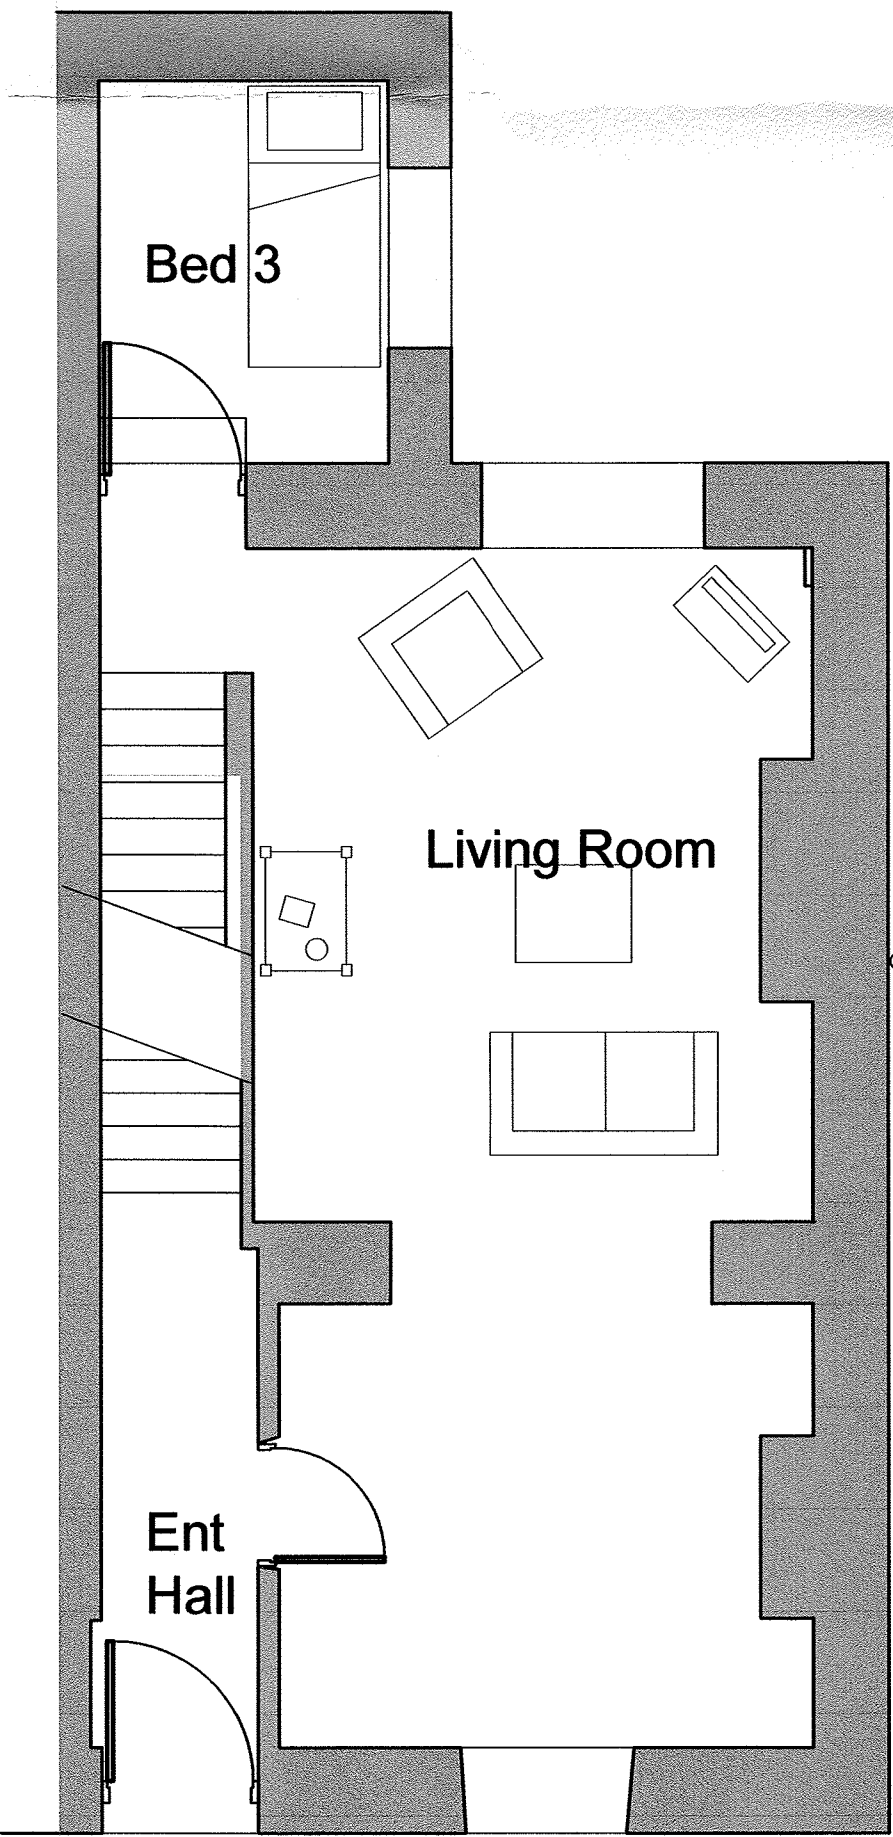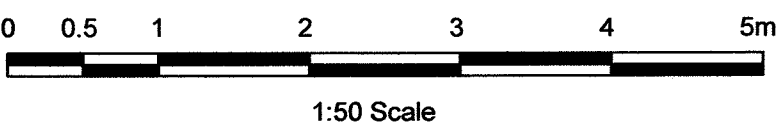


Ground Floor Plan

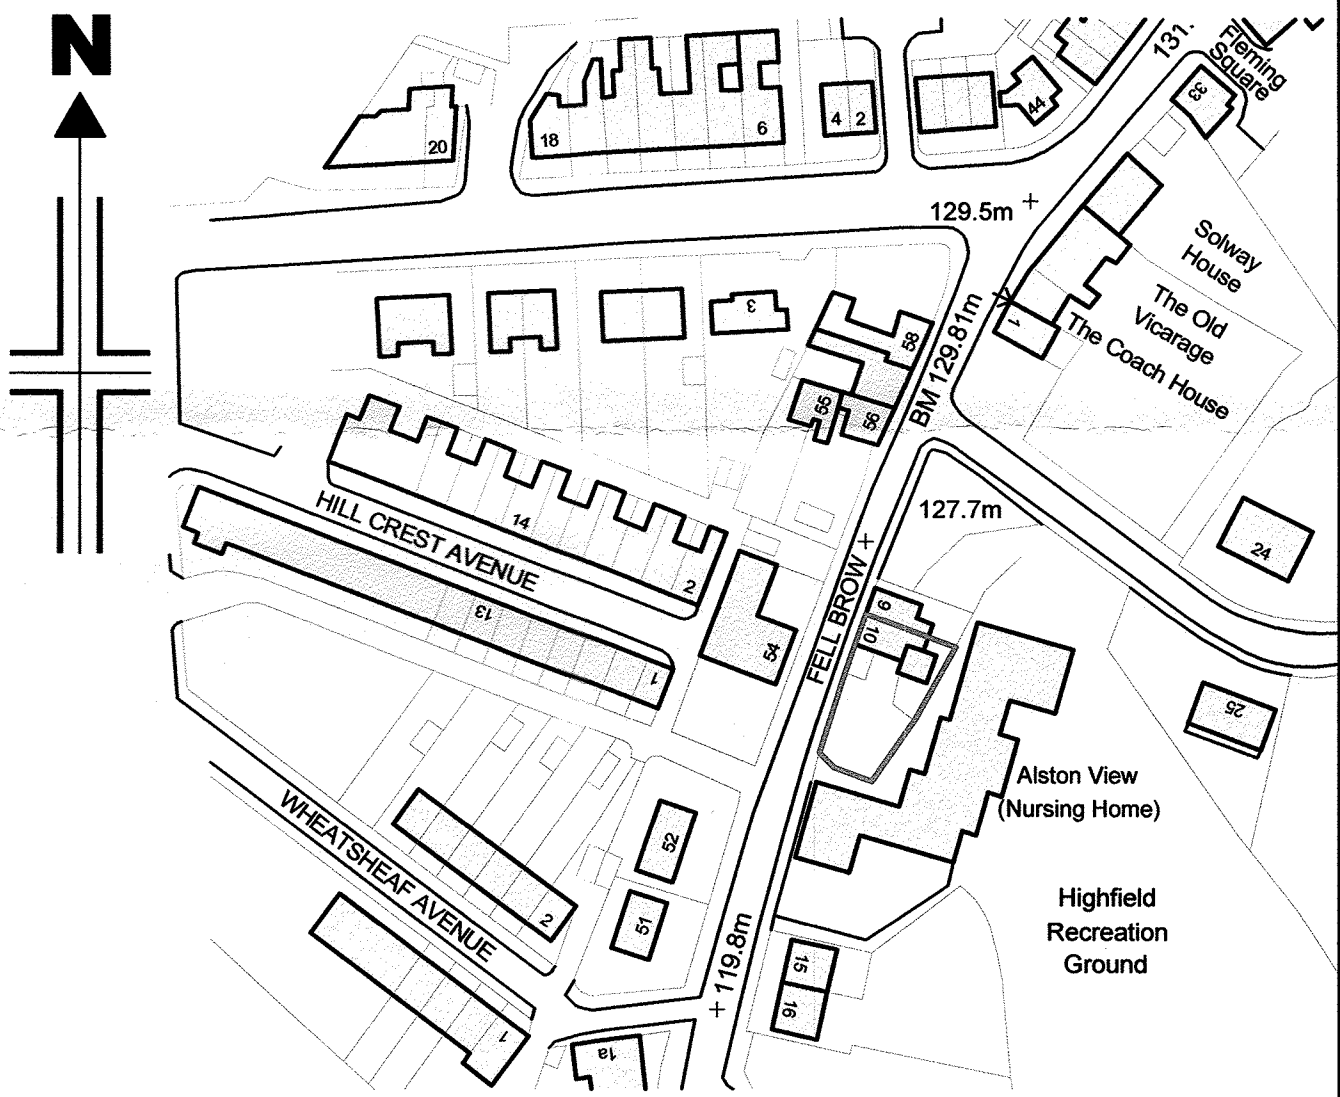


Site Location Plan

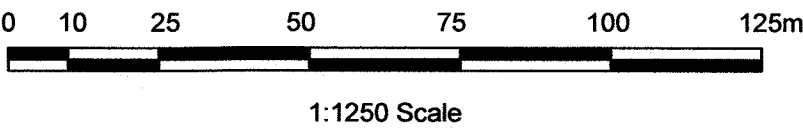


Mr & Mrs Tokeley			
10 Fell Brow, Longridge		Scale As Shown	
		Drawn DME	Checked .
Plans and Elevations as Existing		Drwg No. A2933/PL01	
		Date Dec 2018	
www.psadesign.co.uk mail@psadesign.co.uk		Rev.	
PSA DESIGN engineering your environment CIVIL, STRUCTURAL, GEOTECHNICAL, TRANSPORT		PSA Design The Old Bank House 6 Berry Lane, Longridge Preston, PR3 3JA Tel. 01772 786066 Fax. 01772 786265	

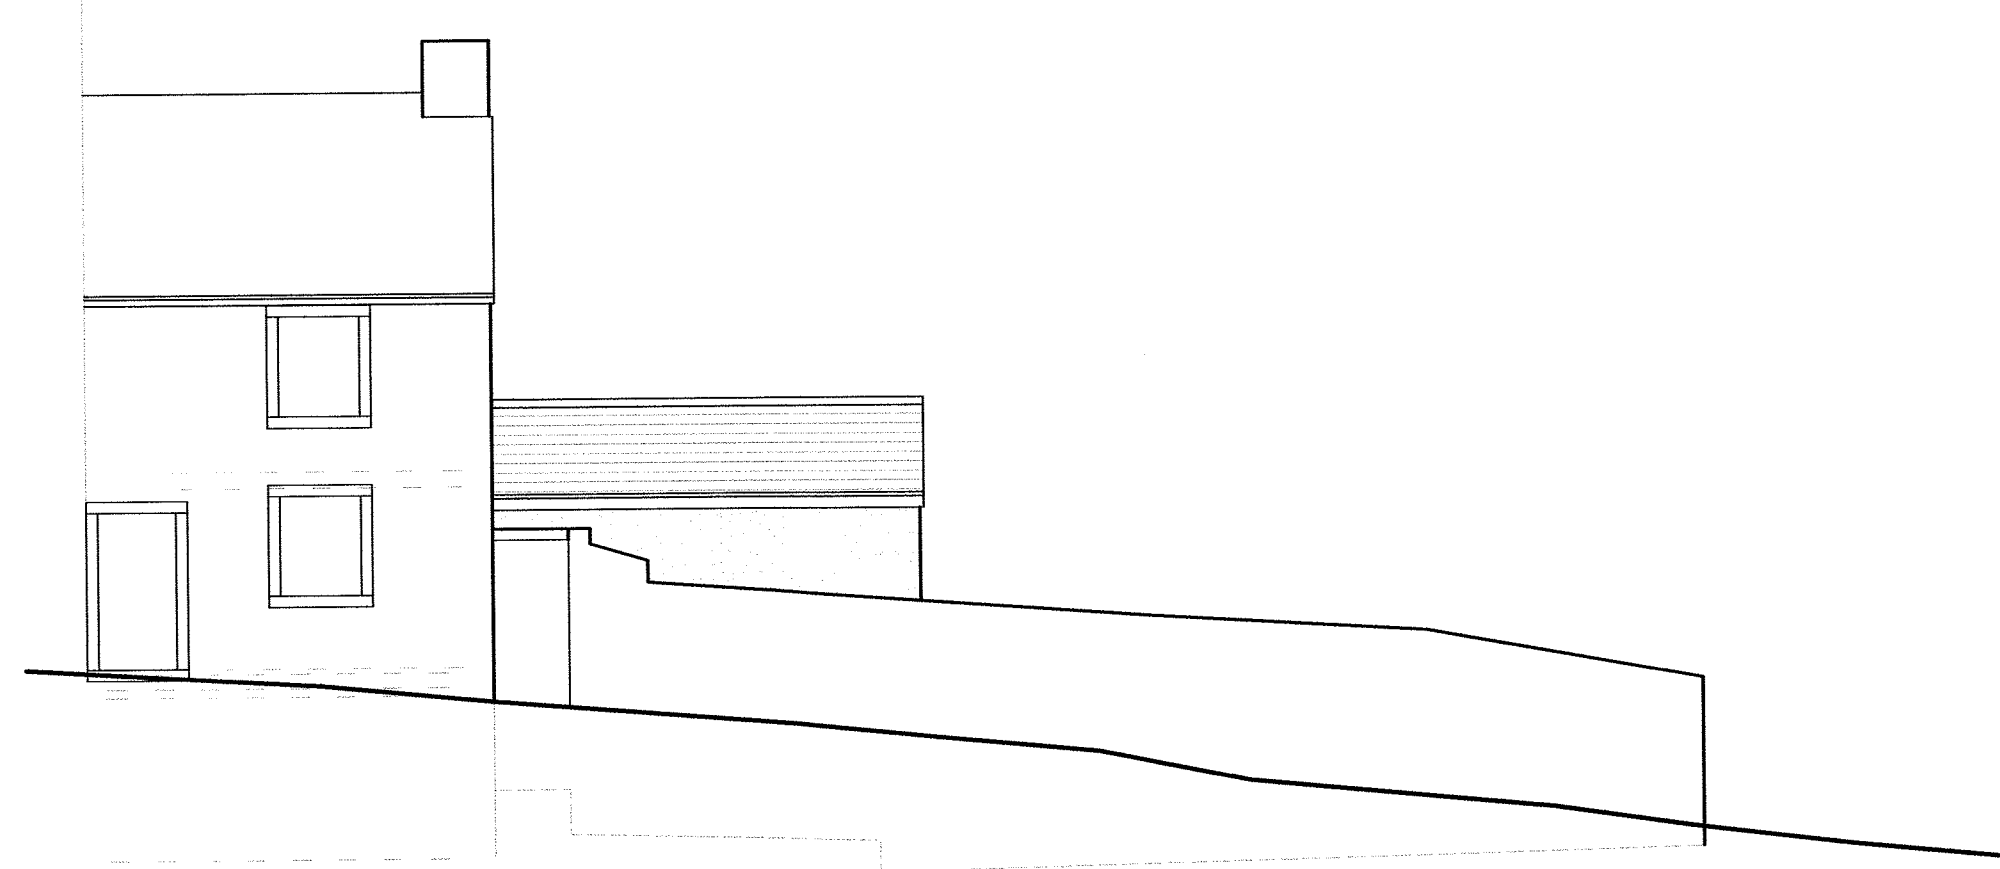

Front Elevation - West

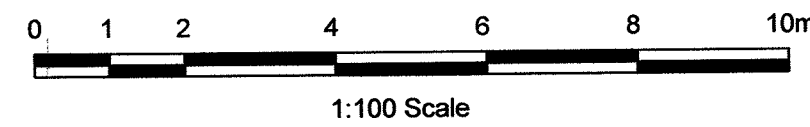

Side Elevation - South

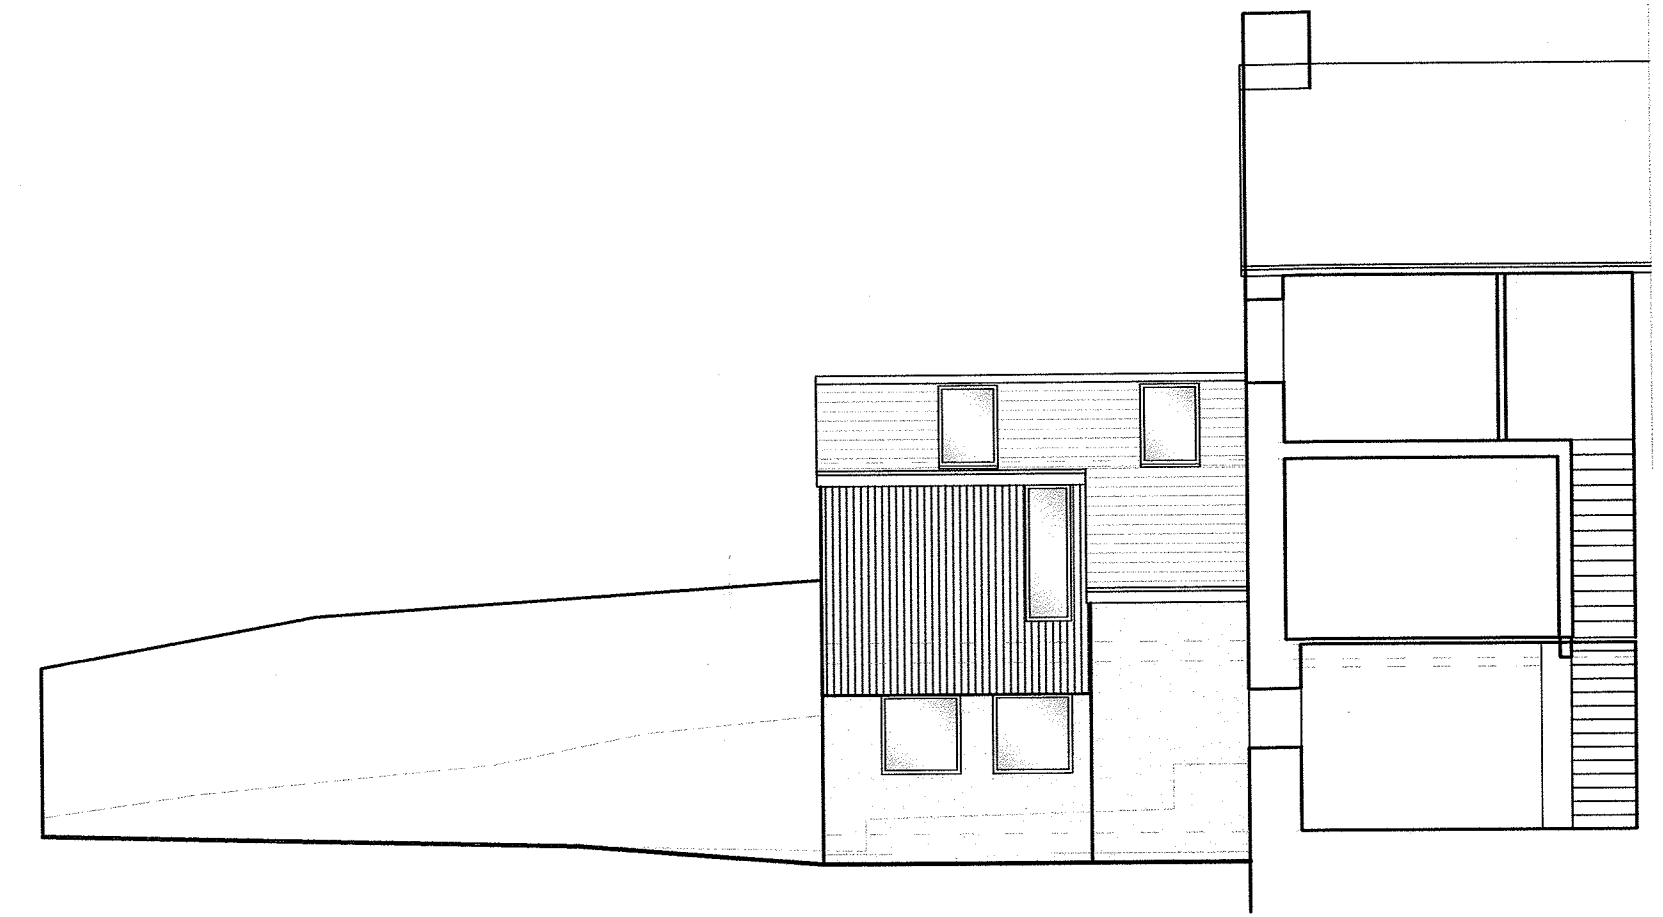

Rear Elevation - East


Materials

Walls - rendered or timber board cladding as indicated



Windows - colour to match existing garden room

Fascias, Gutters, Rainwater Goods - all to be black to match existing


Roof - to be slate to match existing

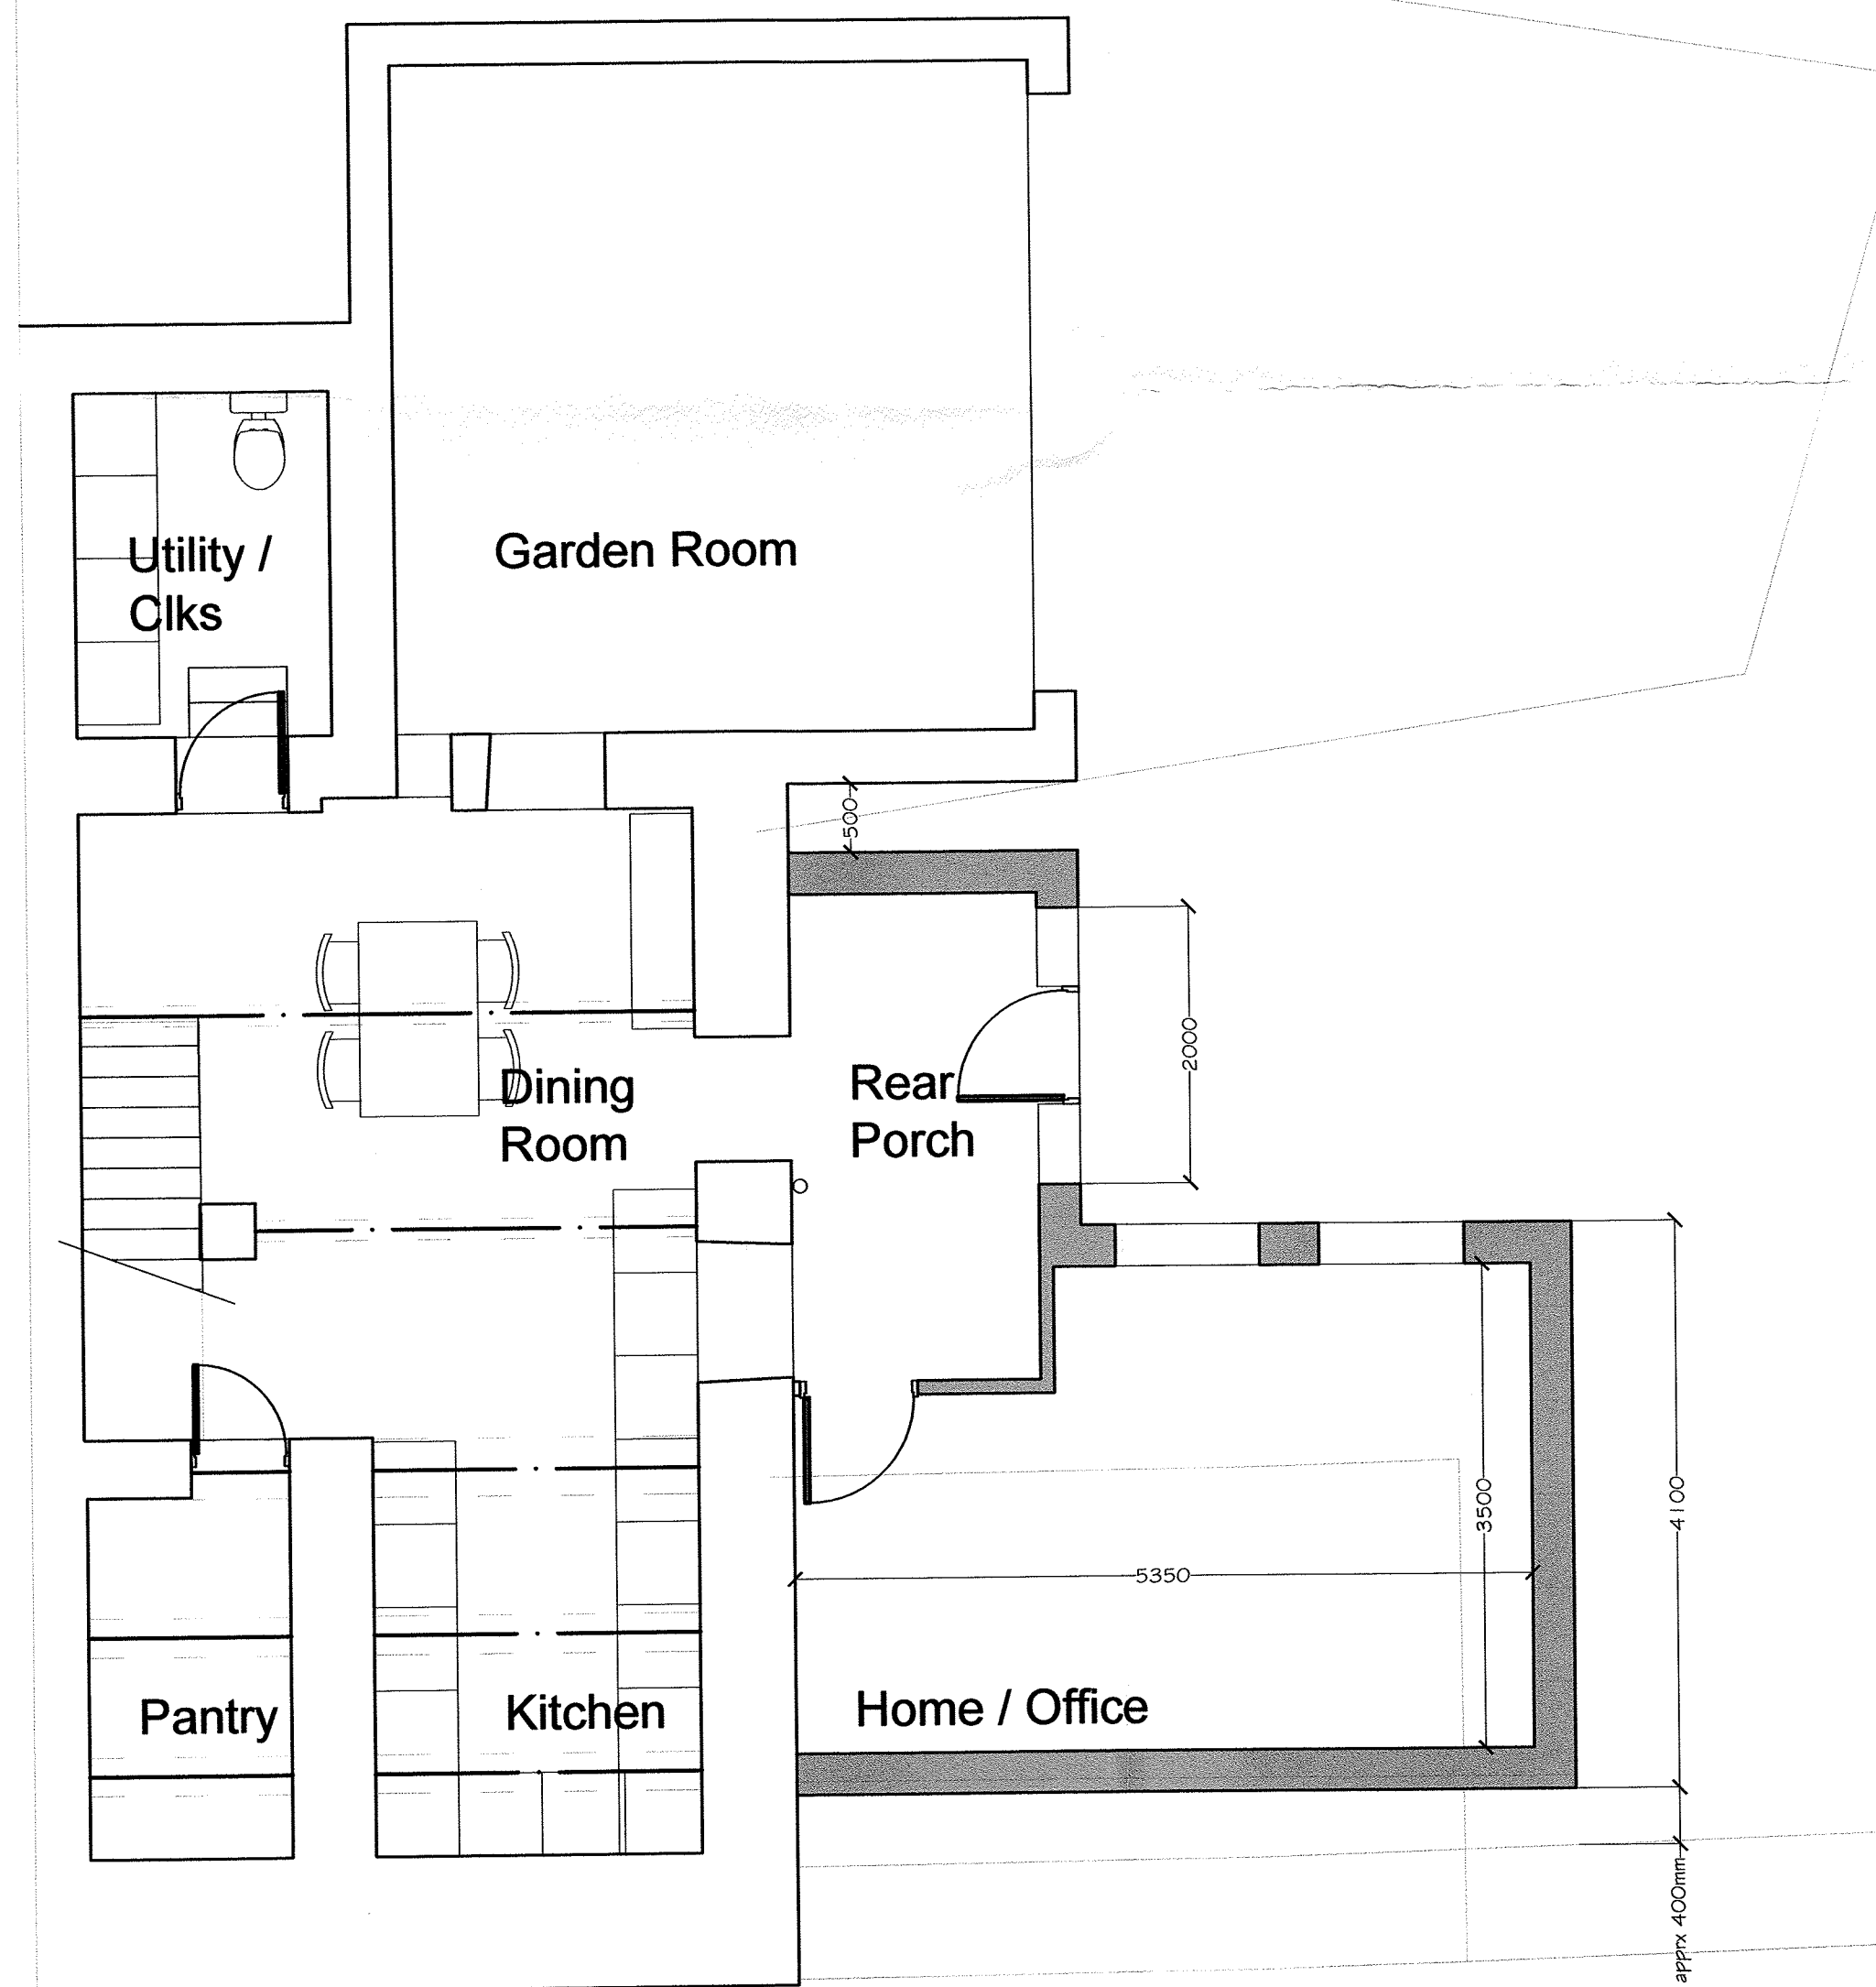


Lower Ground Floor Plan

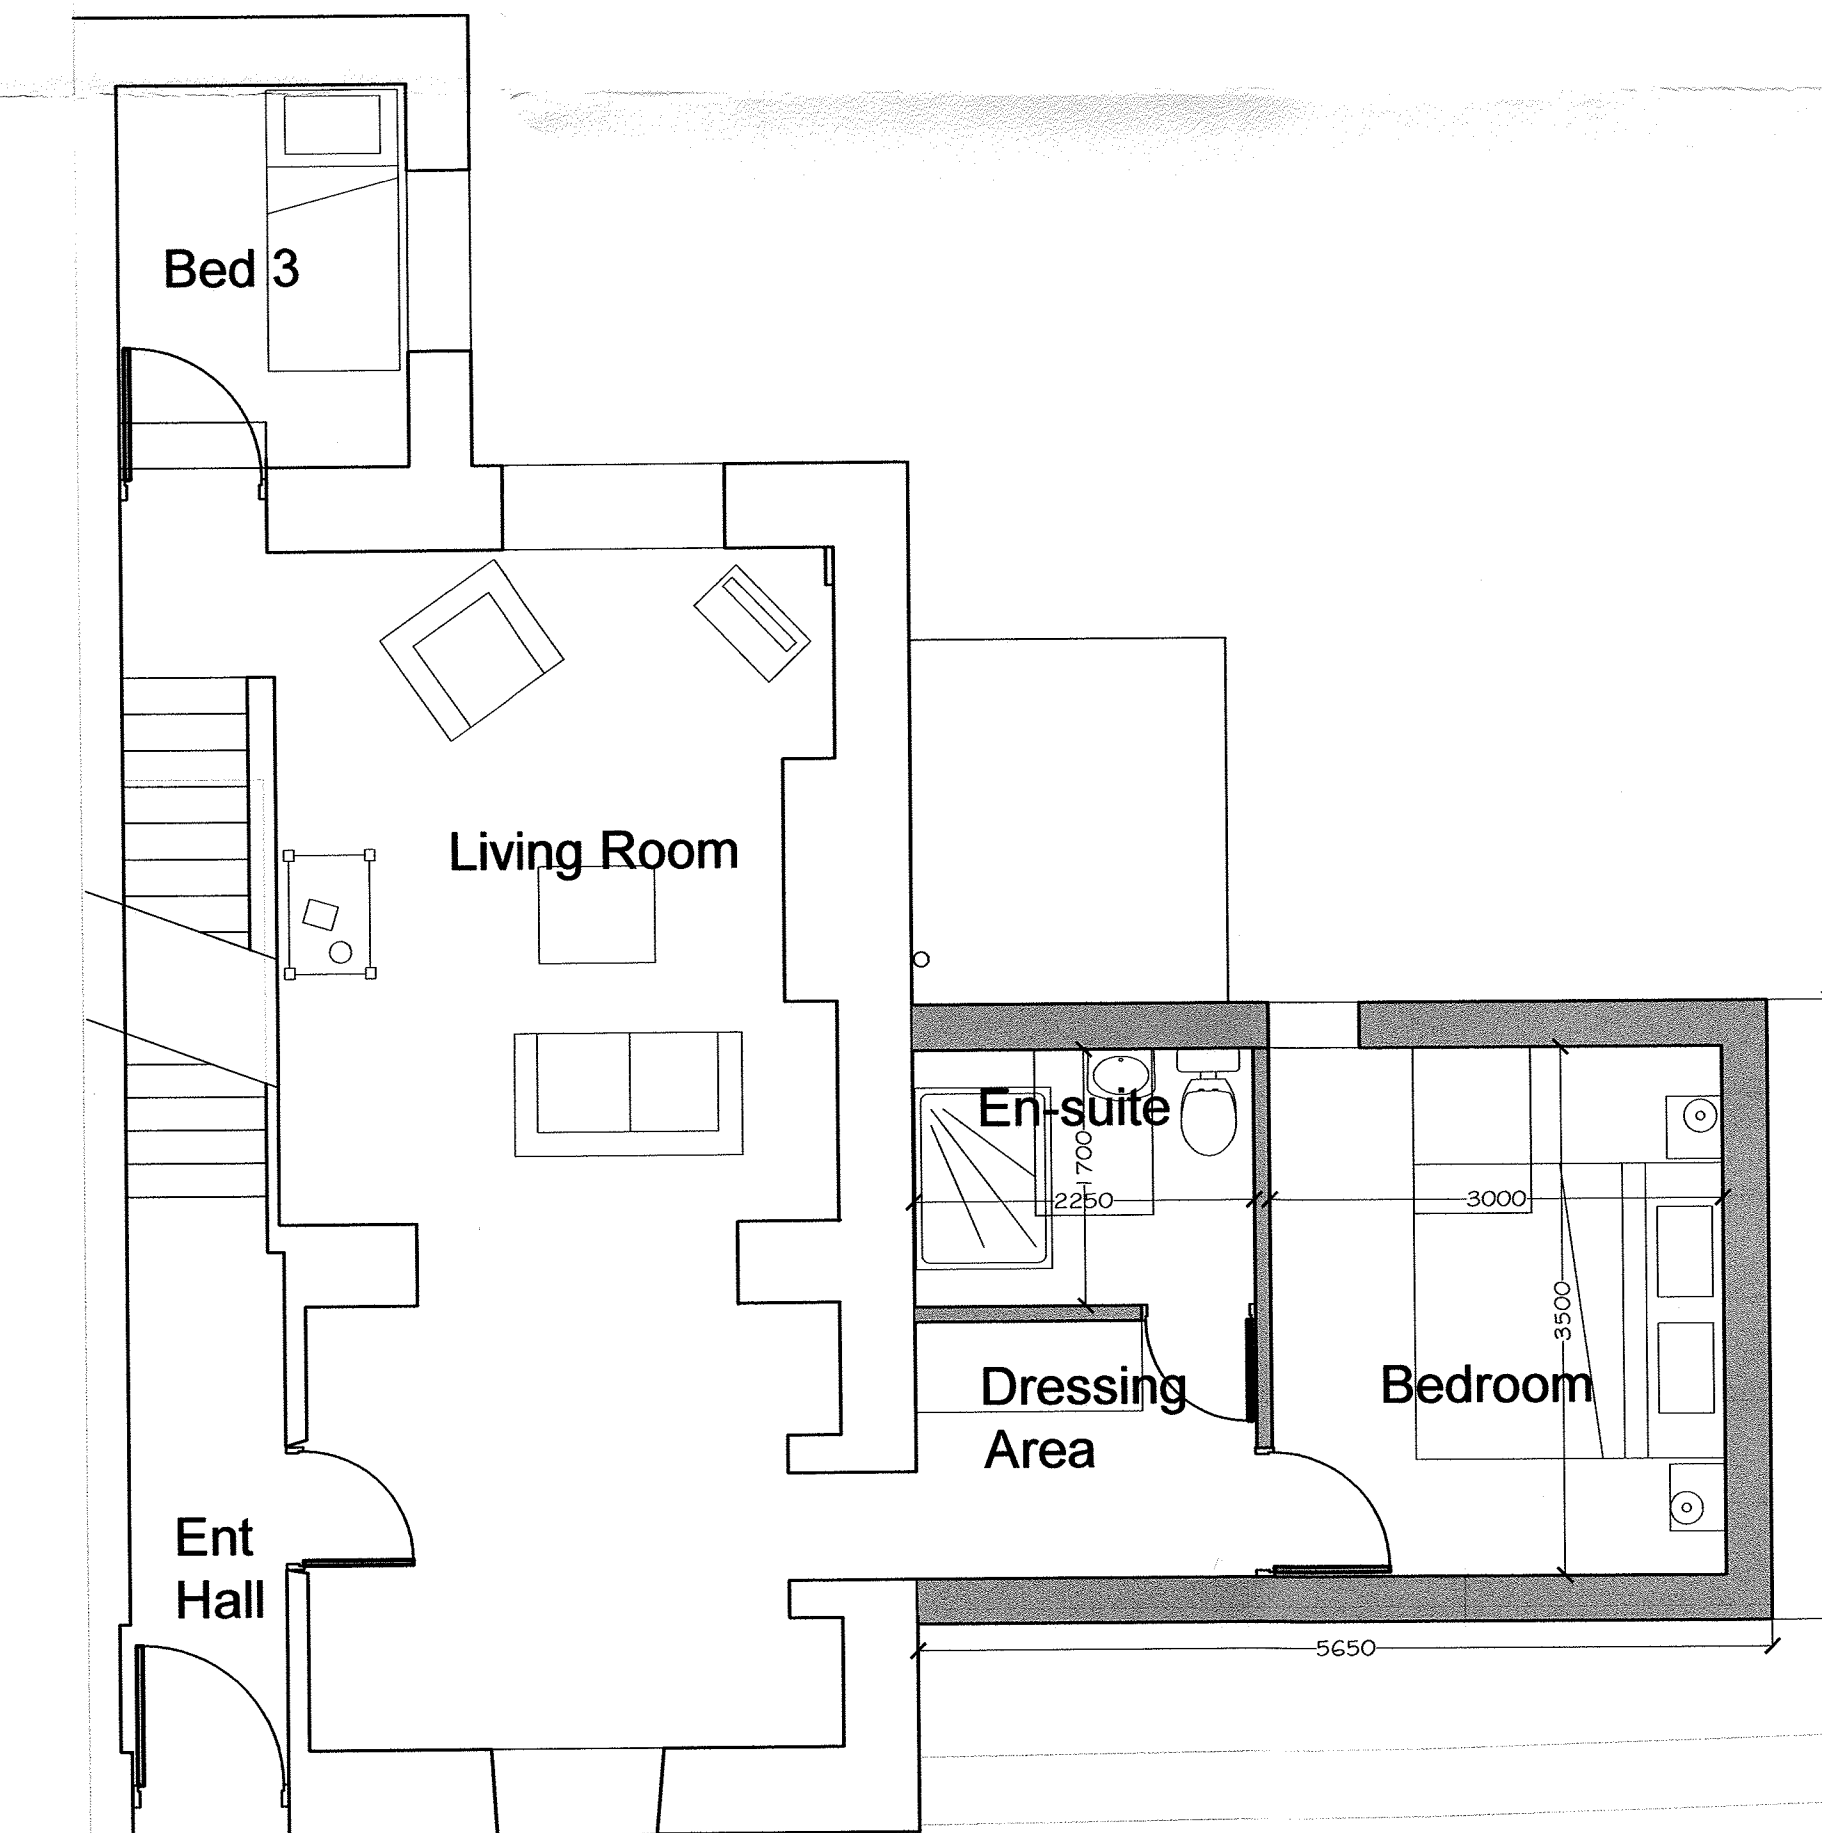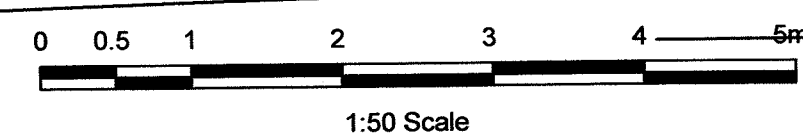

Ground Floor Plan

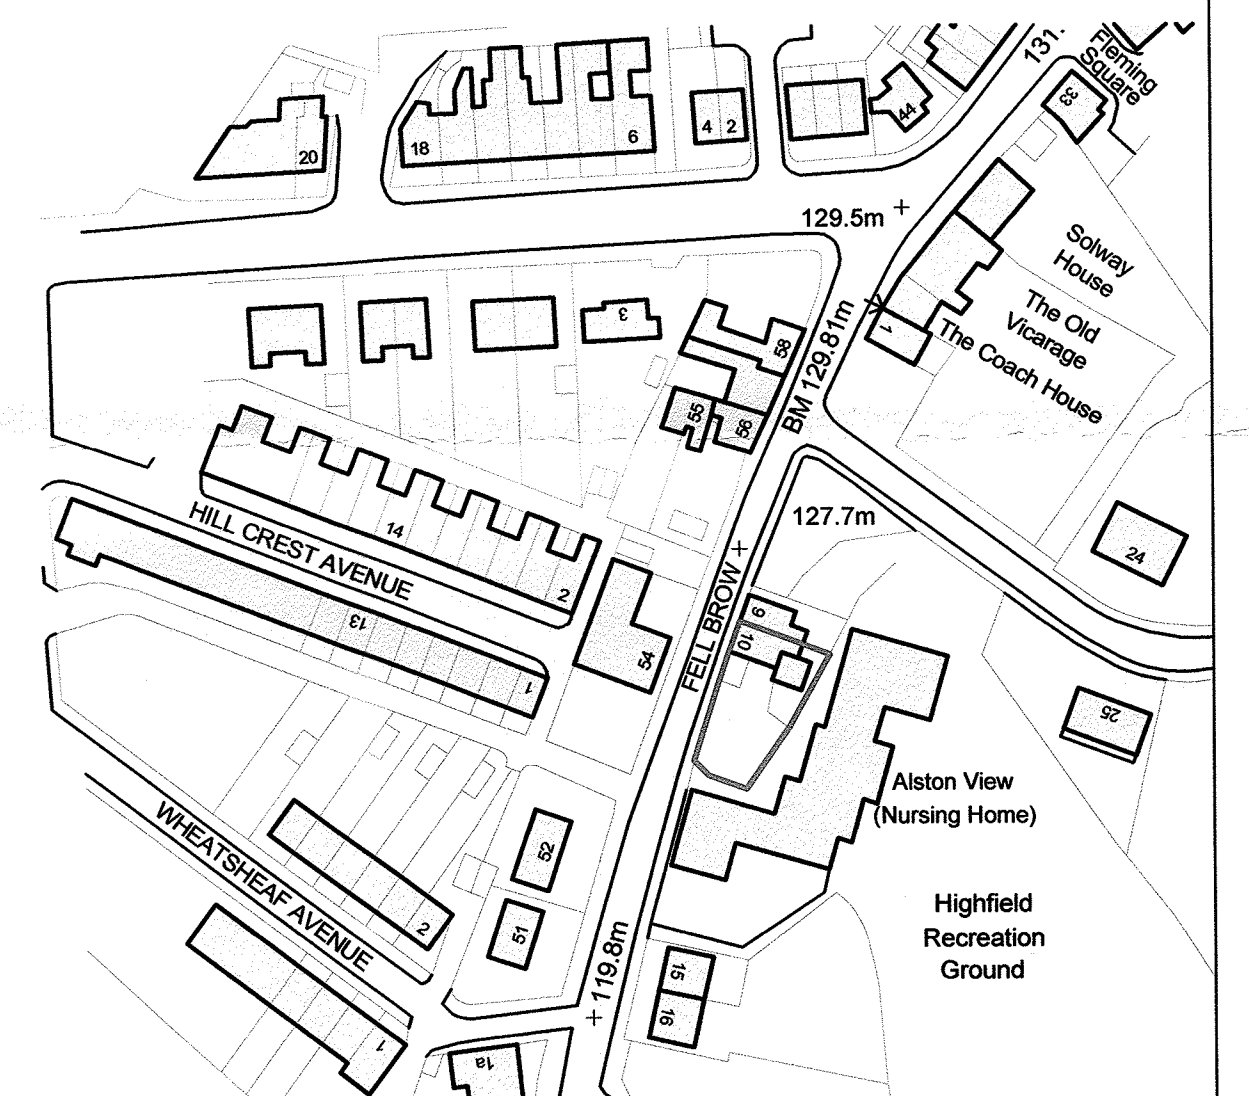

Site Location Plan

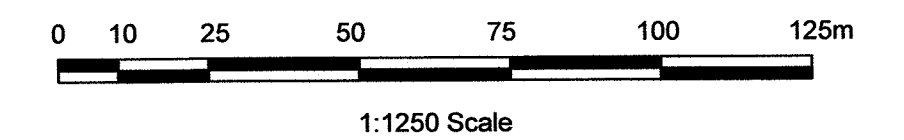

Mr & Mrs Tokeley			
10 Fell Brow, Longridge		Scale As Shown	
		Drawn DME	Checked .
Plans and Elevations as Proposed		Approved	
		Drwg No. A2933/PL02	Date Feb 2019
www.psadesign.co.uk mail@psadesign.co.uk		Rev.	
PSA DESIGN engineering your environment CIVIL, STRUCTURAL, GEOTECHNICAL, TRANSPORT		PSA Design The Old Bank House 6 Berry Lane, Longridge Preston, PR3 3JA Tel. 01772 786066 Fax. 01772 786265	