

Meadow Bank, Stopper Lane



0 20
Metres

EXISTING SITE PLAN
DATE 18.1.19




Plan Produced for: Catherine Jopson

Date Produced: 18 Aug 2019

Plan Reference Number: TQRQM18231173453611

Scale: 1:500 @ A4

Meadow Bank, Stopper Lane

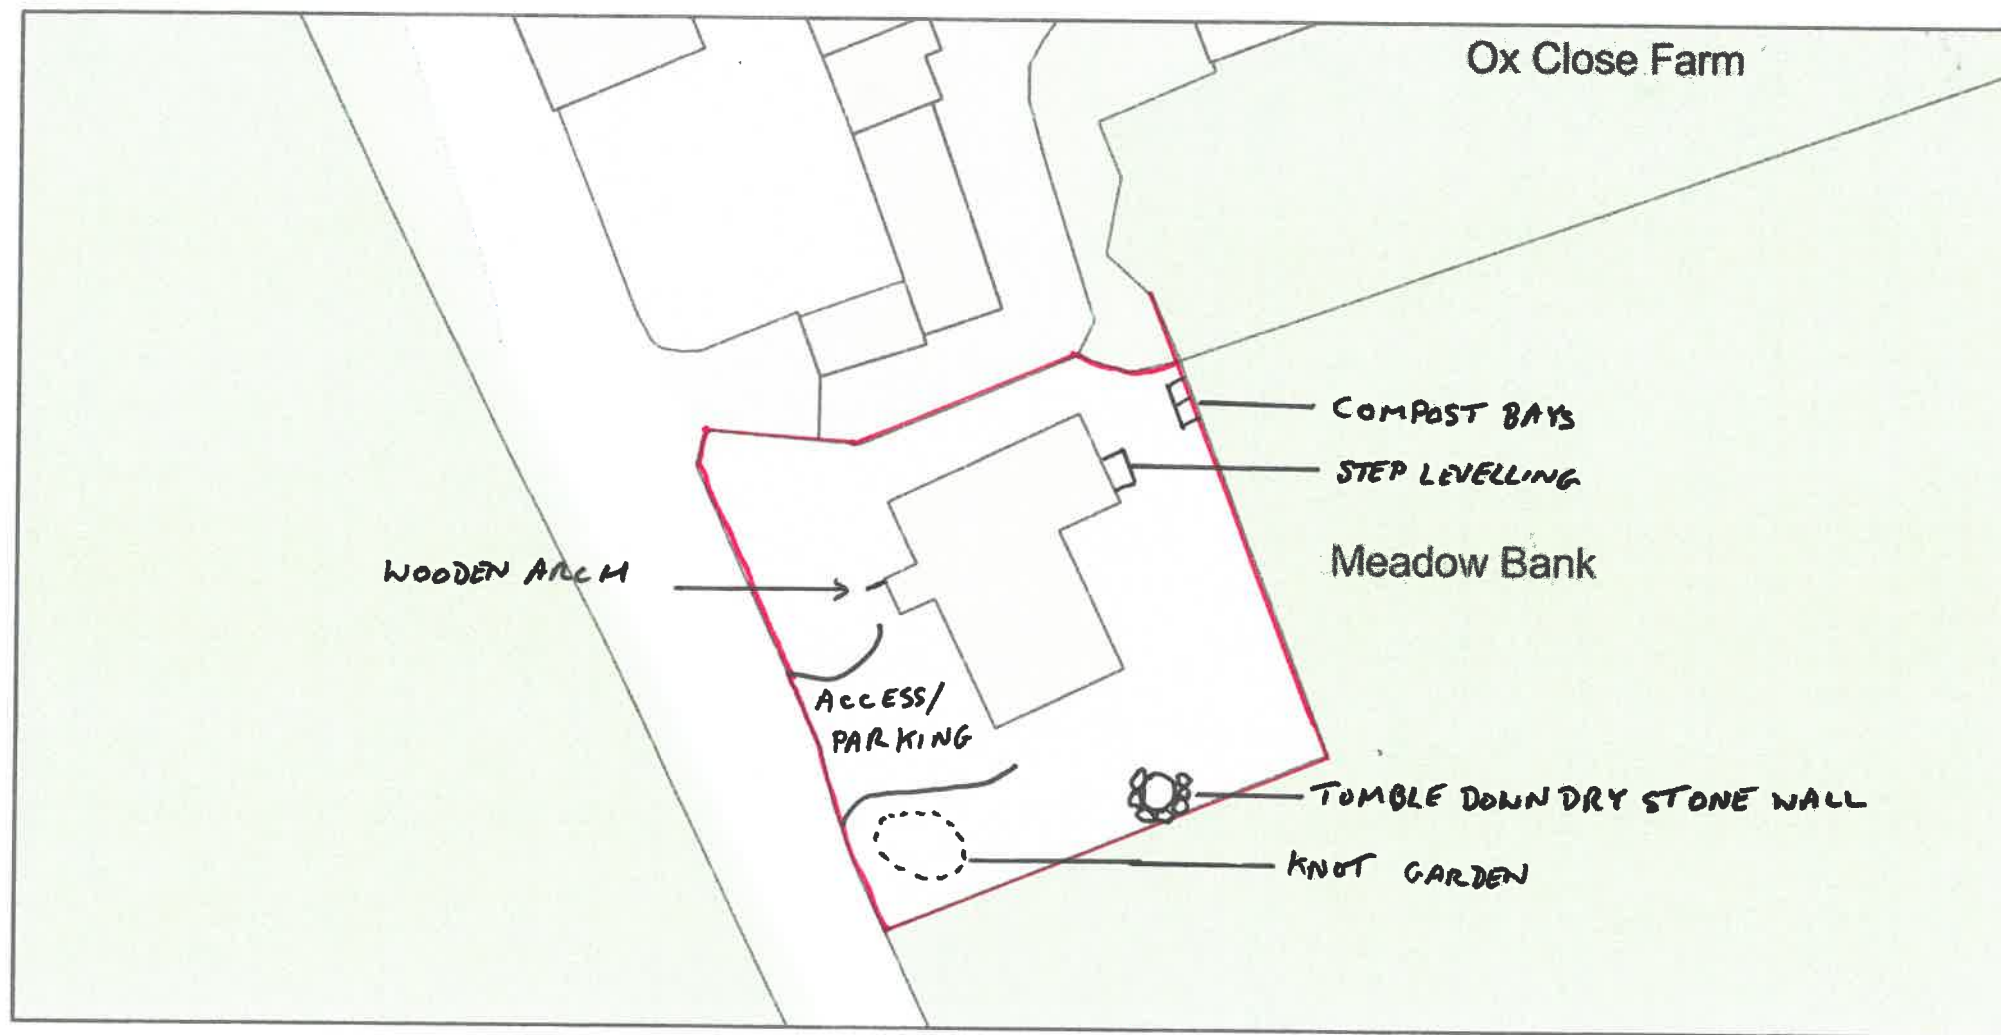

0 20
Metres

PROPOSED SITE PLAN
DATE 18.1.19



Plan Produced for: Catherine Jopson

Date Produced: 19 Aug 2018

Plan Reference Number: TQRQM18231173453611

Scale: 1:500 @ A4