



BOUNDARY LINE

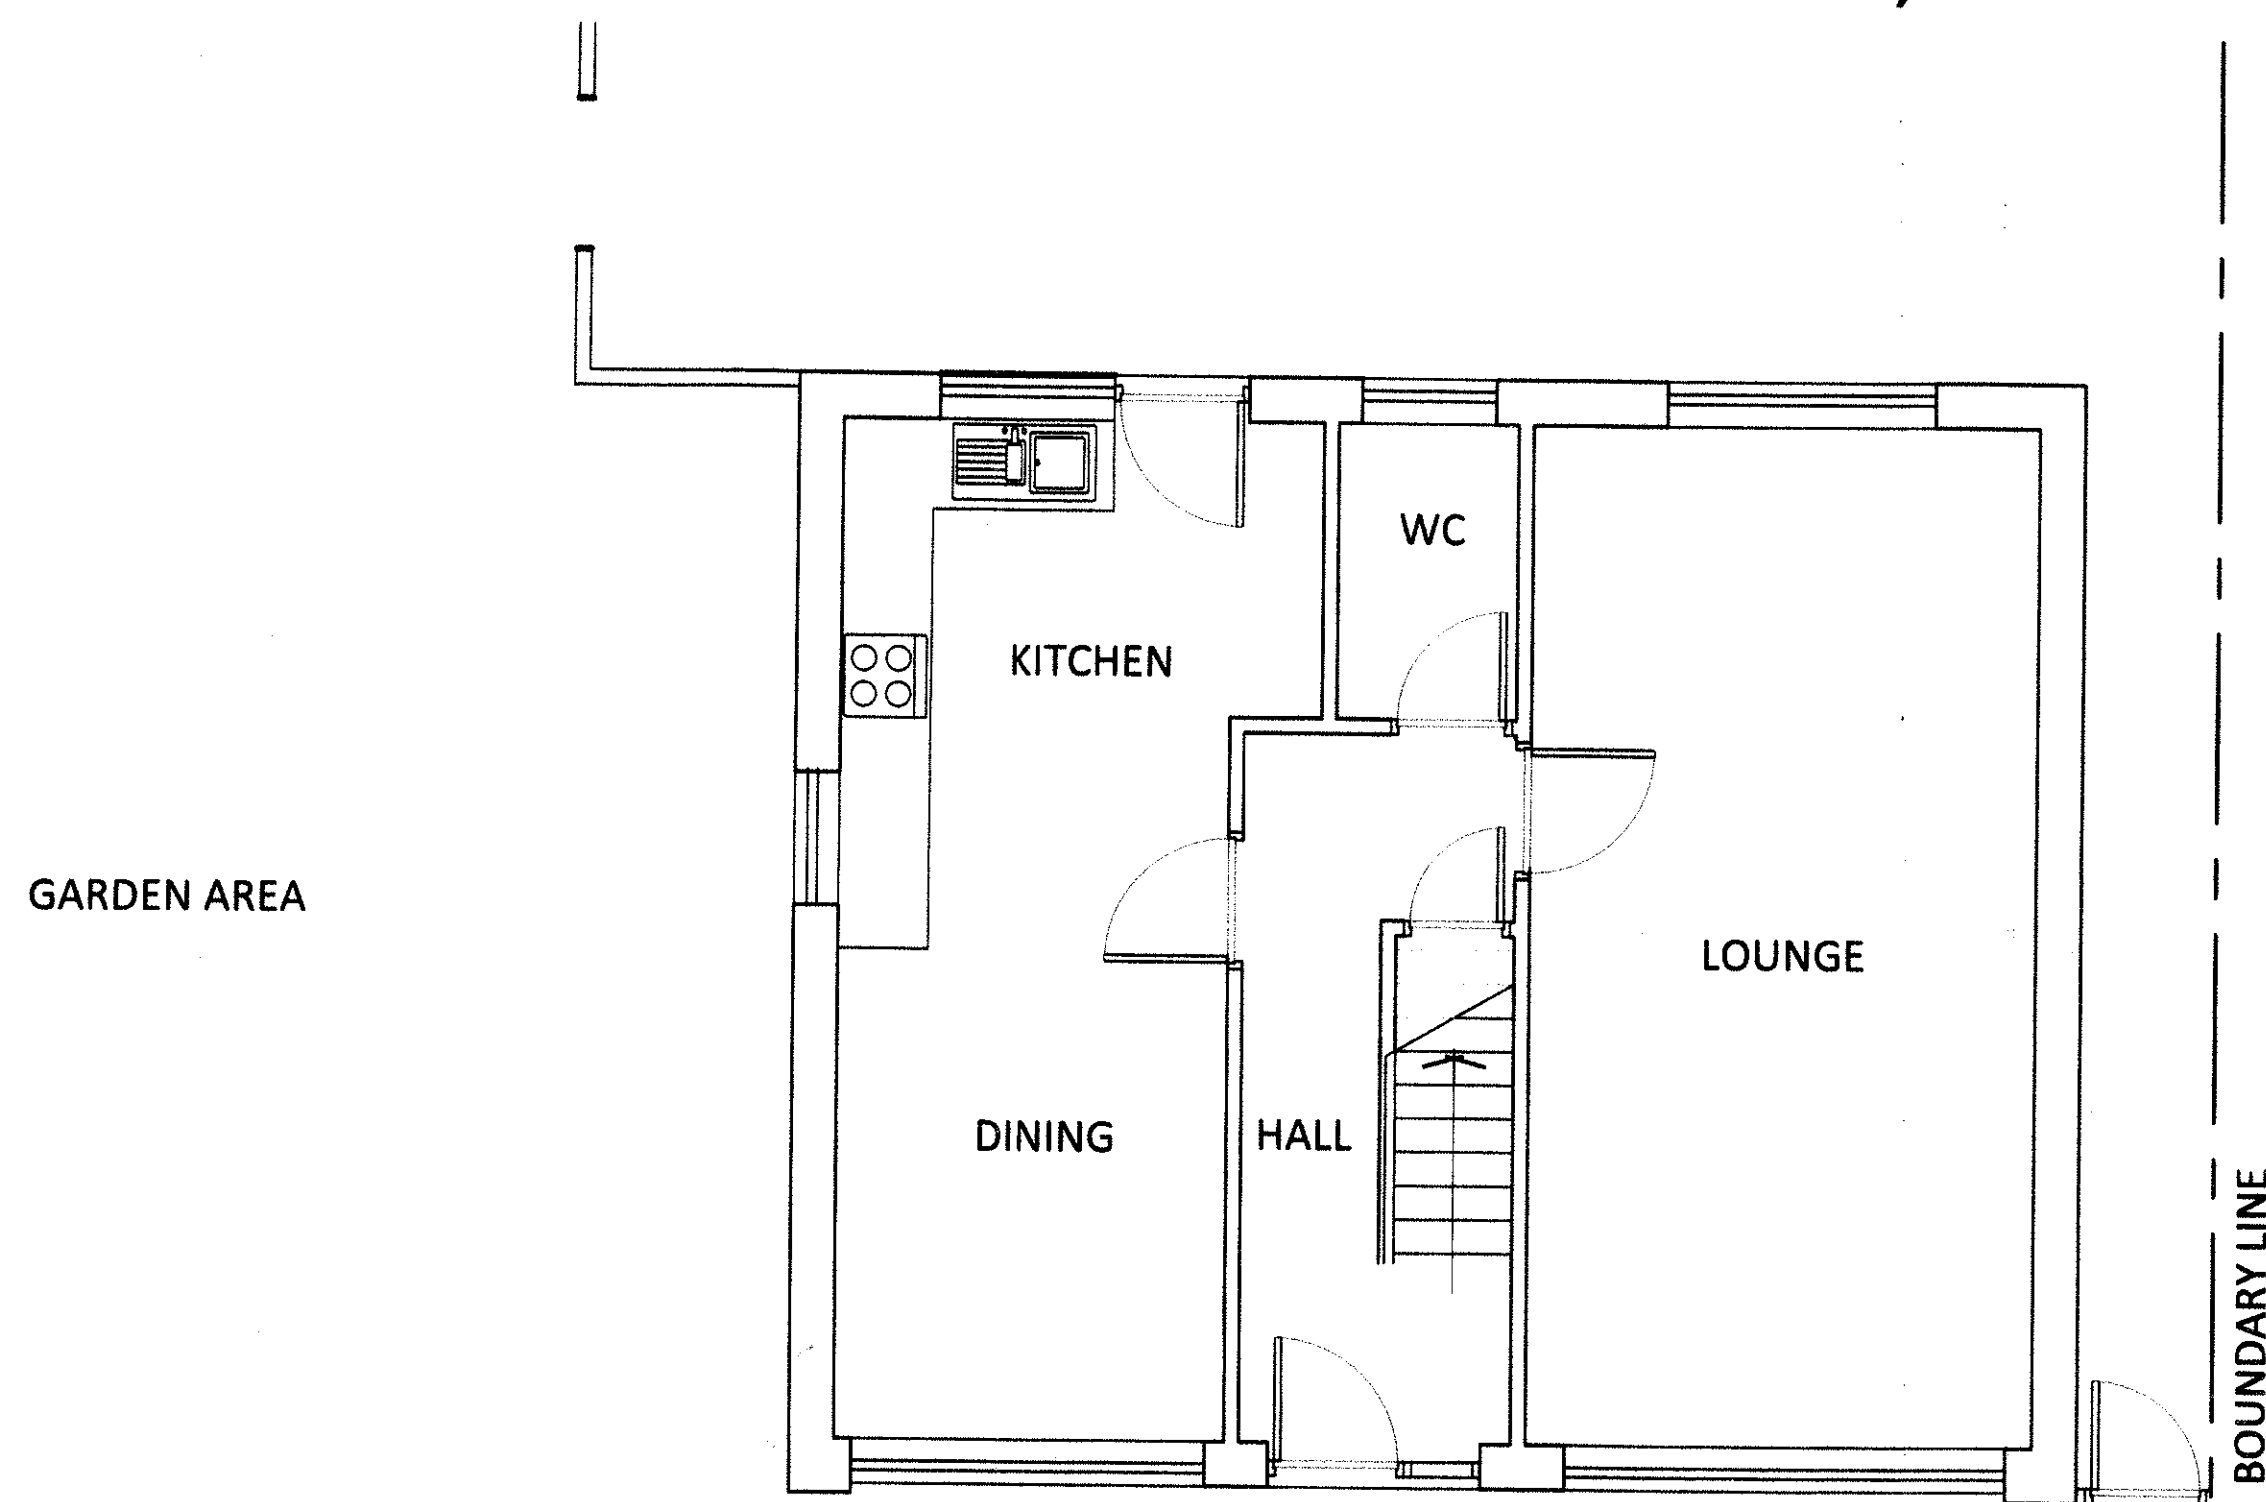


EXISTING GROUND FLOOR PLAN.  
SCALE 1:50

BOUNDARY LINE

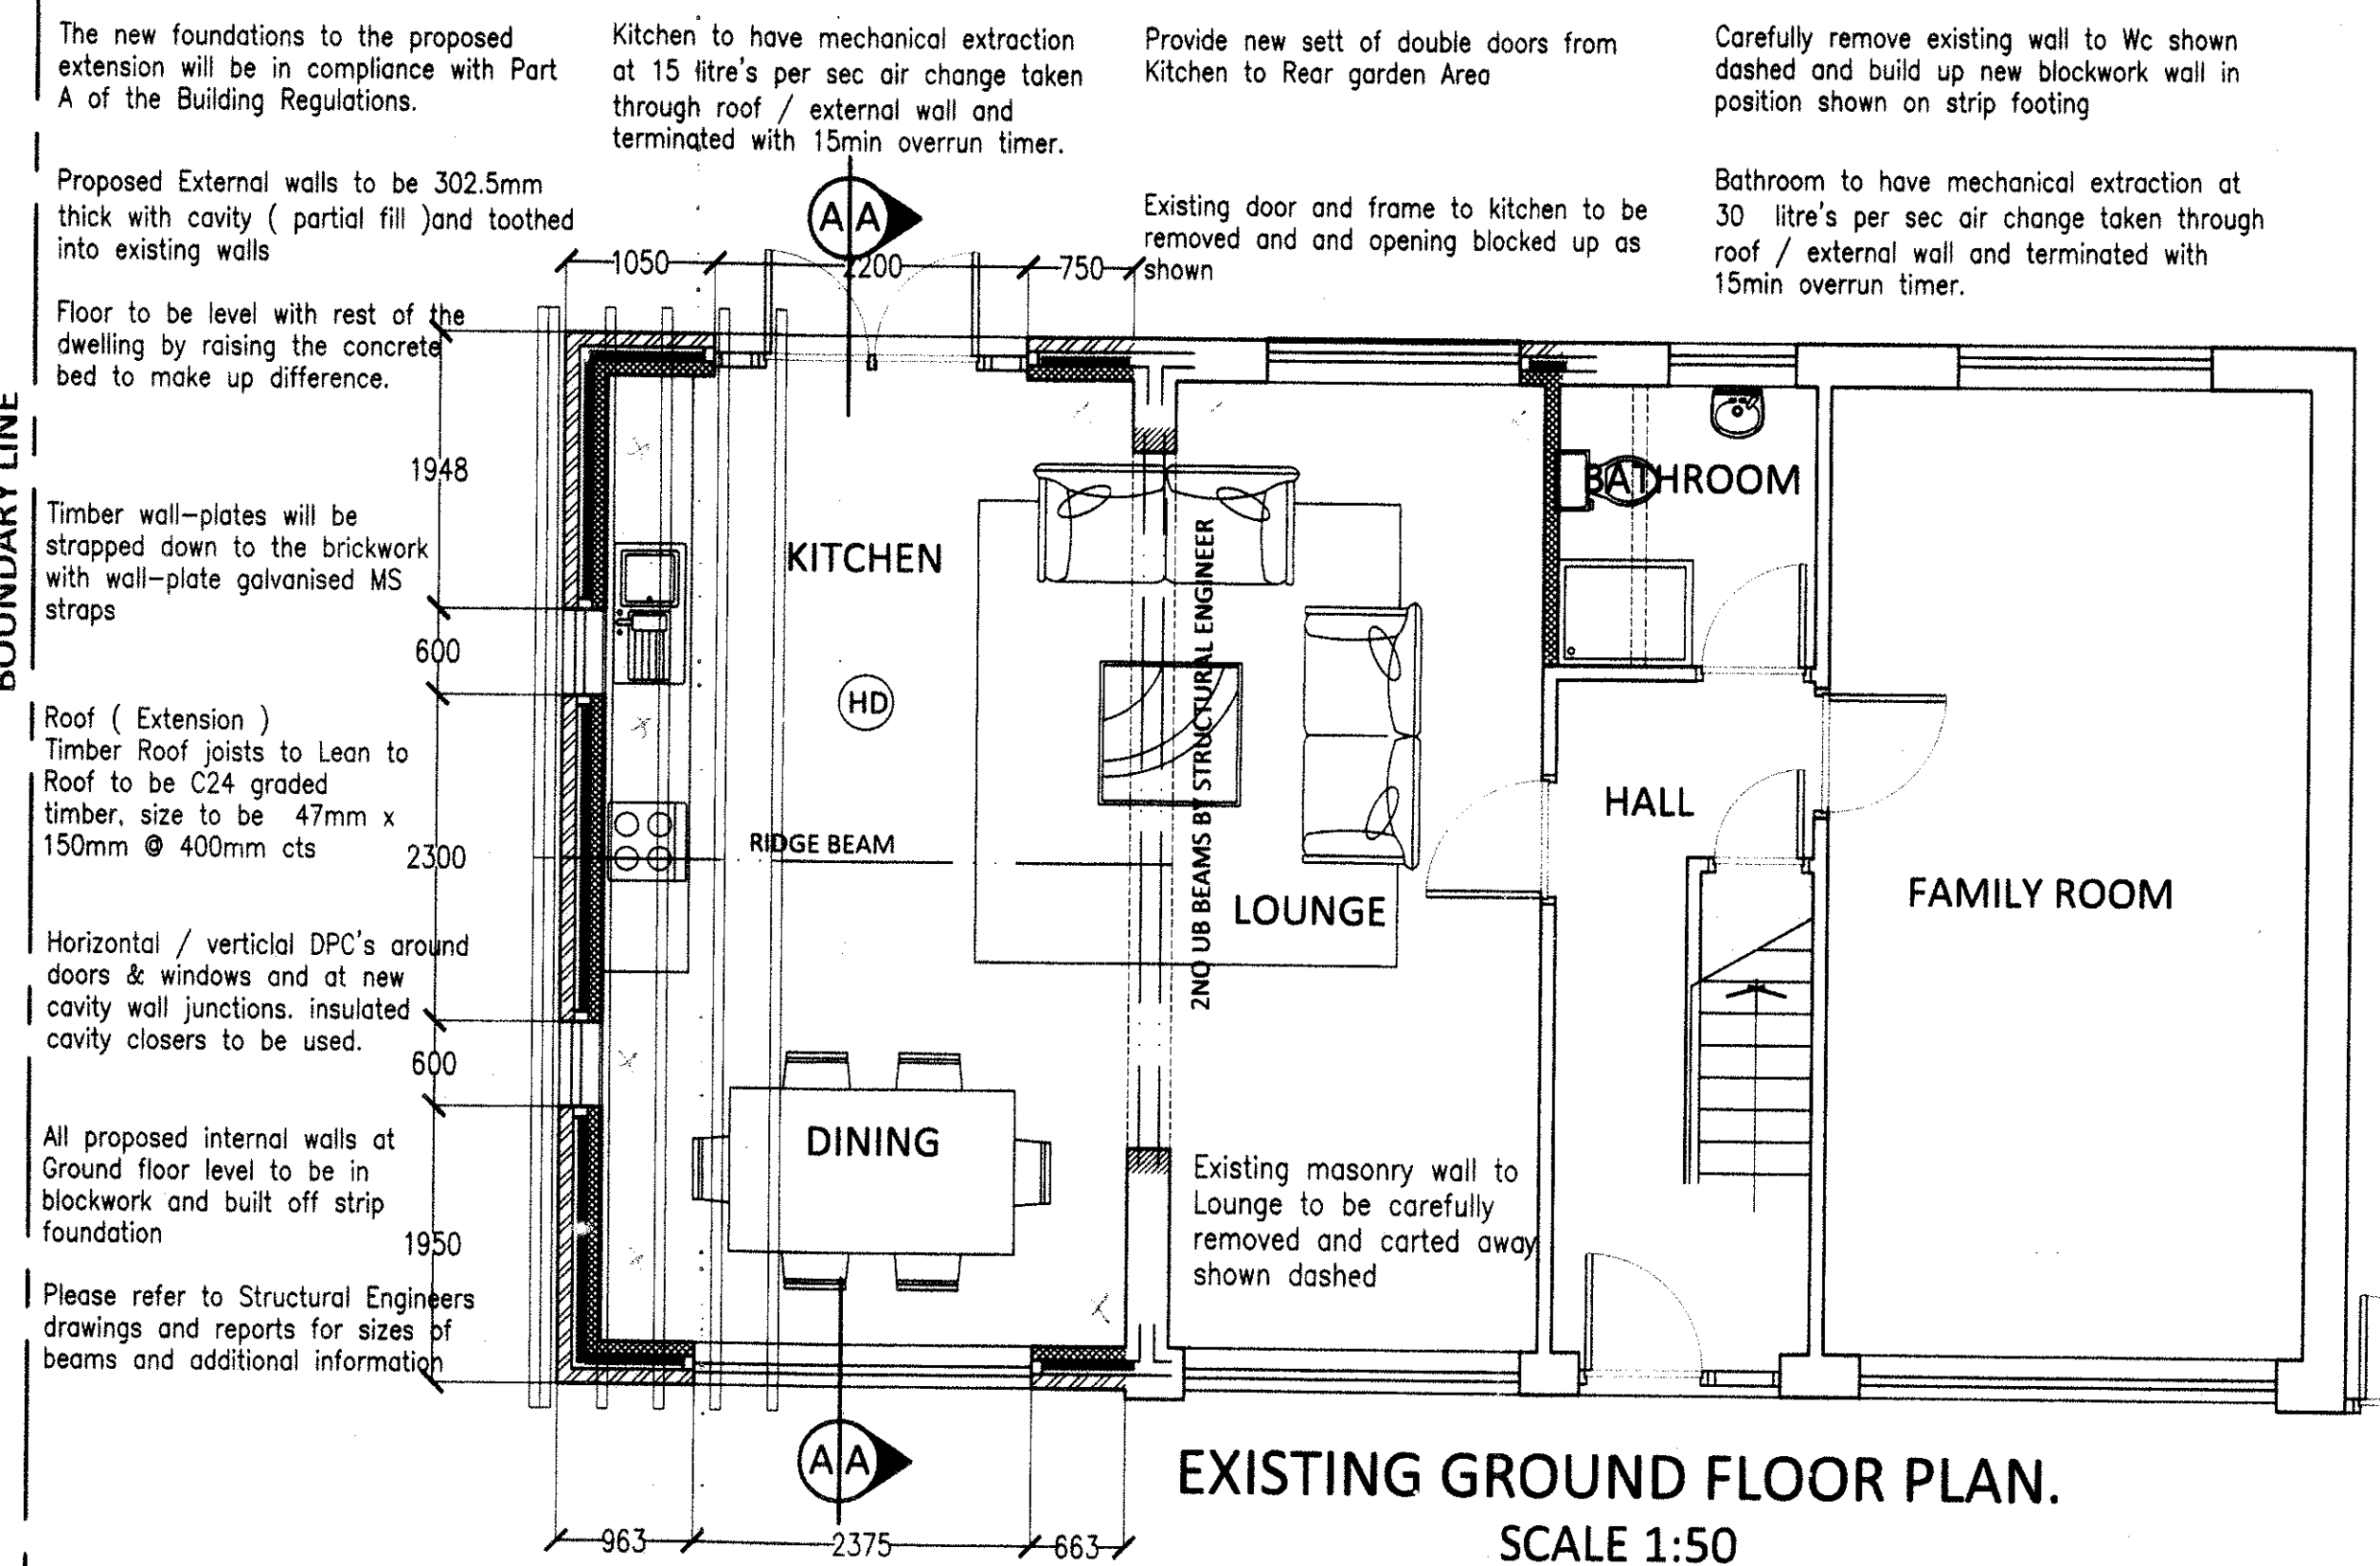


EXISTING GROUND FLOOR PLAN.  
SCALE 1:50


NOTE. ALL DRAINAGE WORKS TO BE CONFIRMED WITH BUILDING INSPECTOR PRIOR TO COMMENCEMENT OF WORK

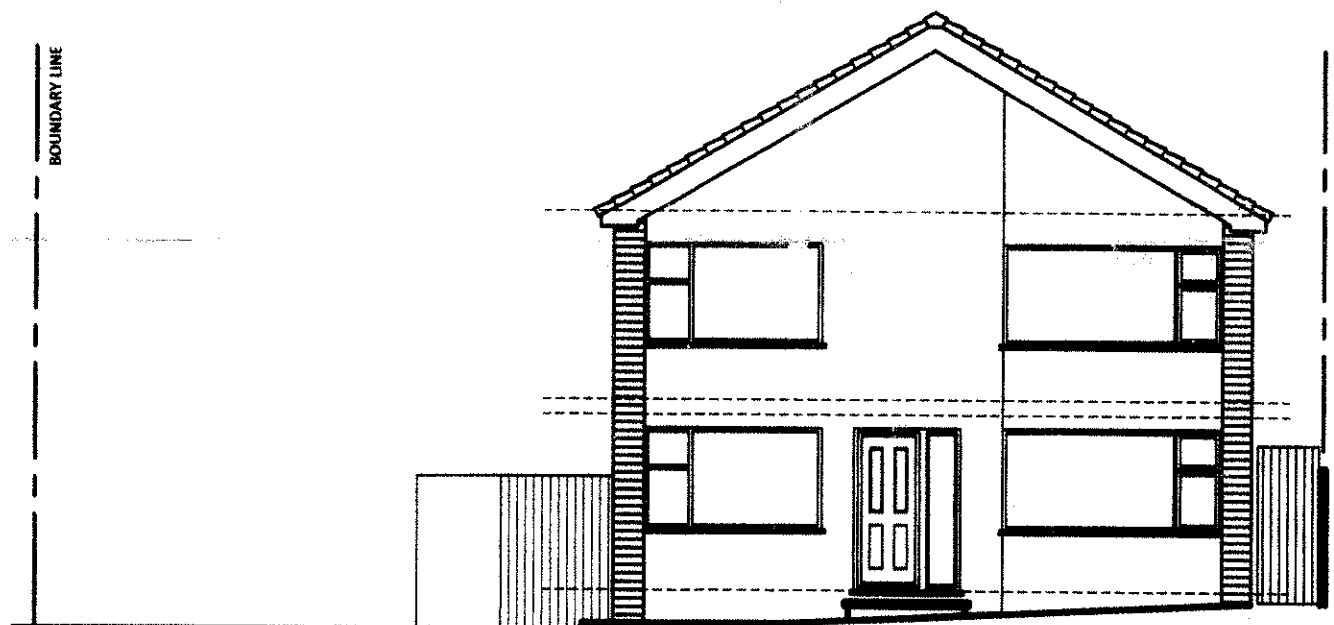


EXISTING FRONT ELEVATION.  
SCALE 1:100

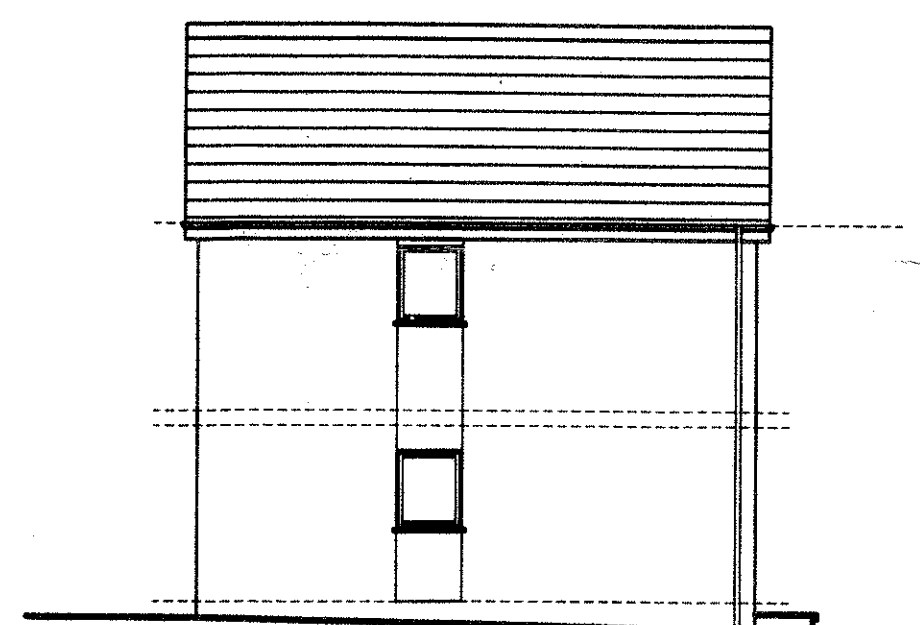


EXISTING SIDE ELEVATION A.  
SCALE 1:100

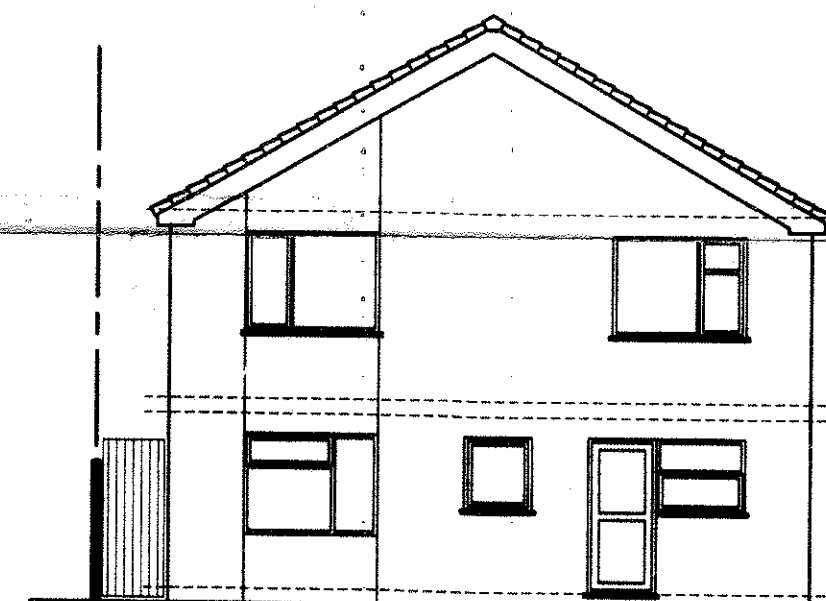


EXISTING REAR ELEVATION.  
SCALE 1:100

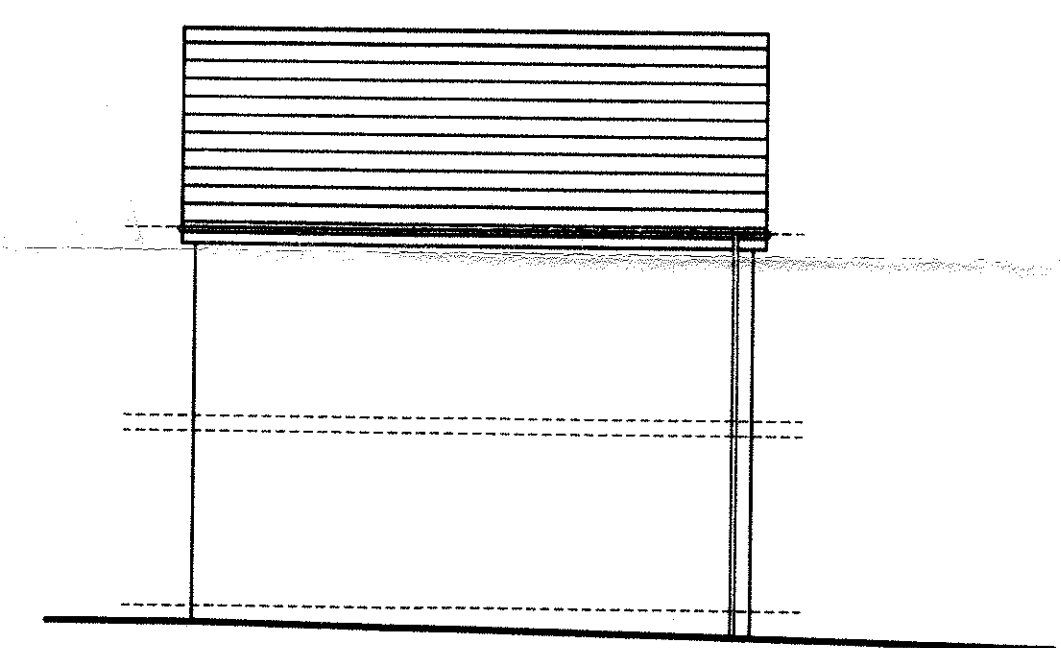

EXISTING SIDE ELEVATION B.  
SCALE 1:100

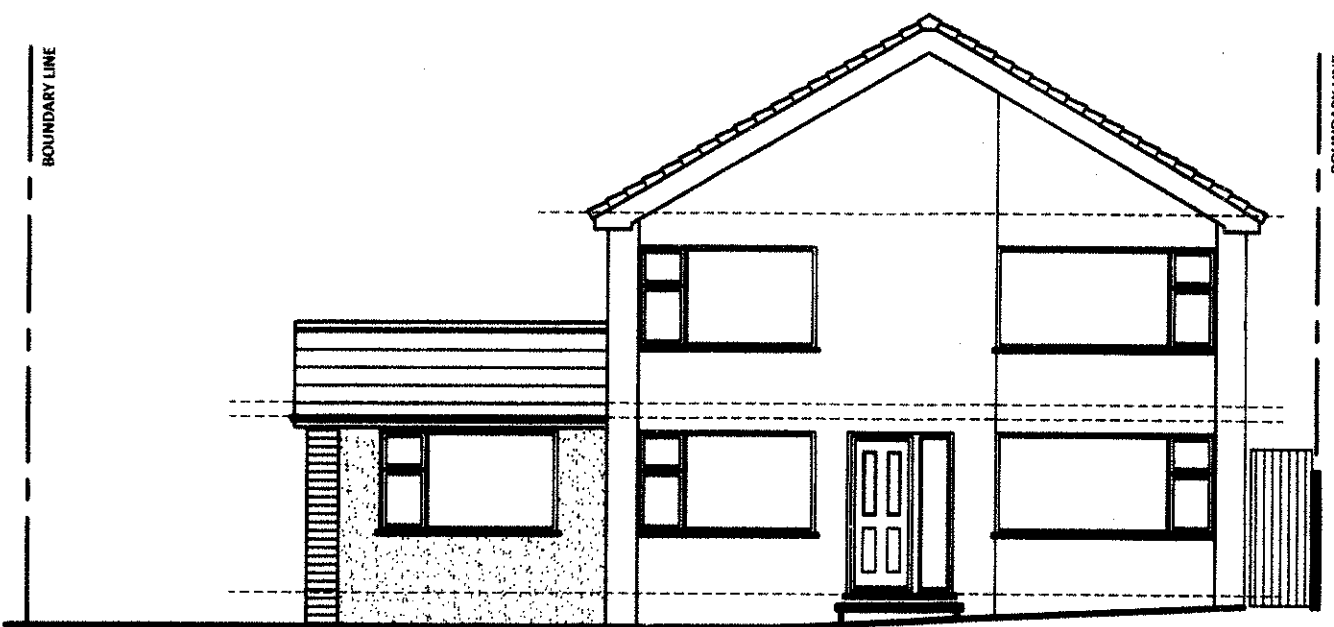


PROPOSED FRONT ELEVATION.  
SCALE 1:100

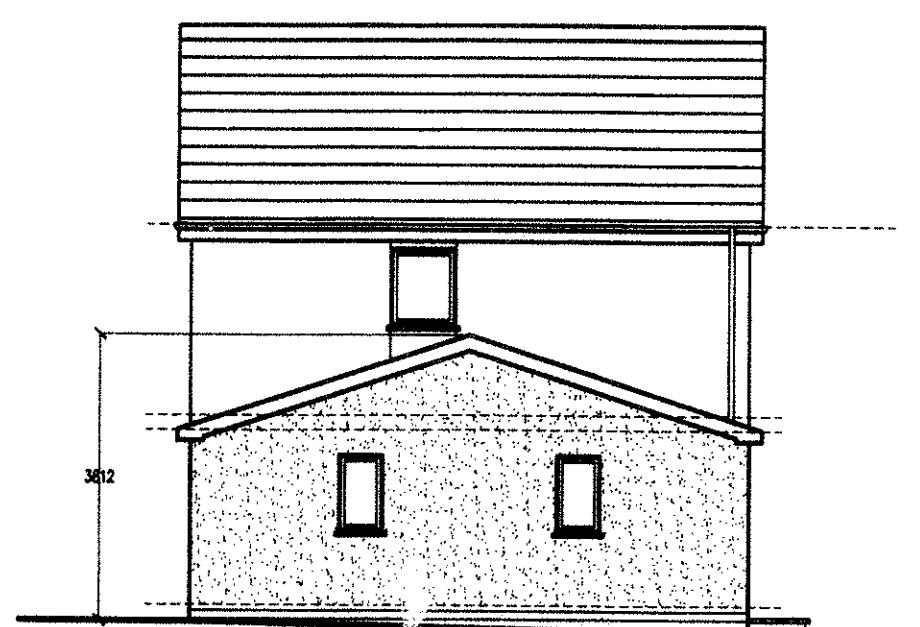

PROPOSED SIDE ELEVATION A.  
SCALE 1:100



PROPOSED REAR ELEVATION.  
SCALE 1:100

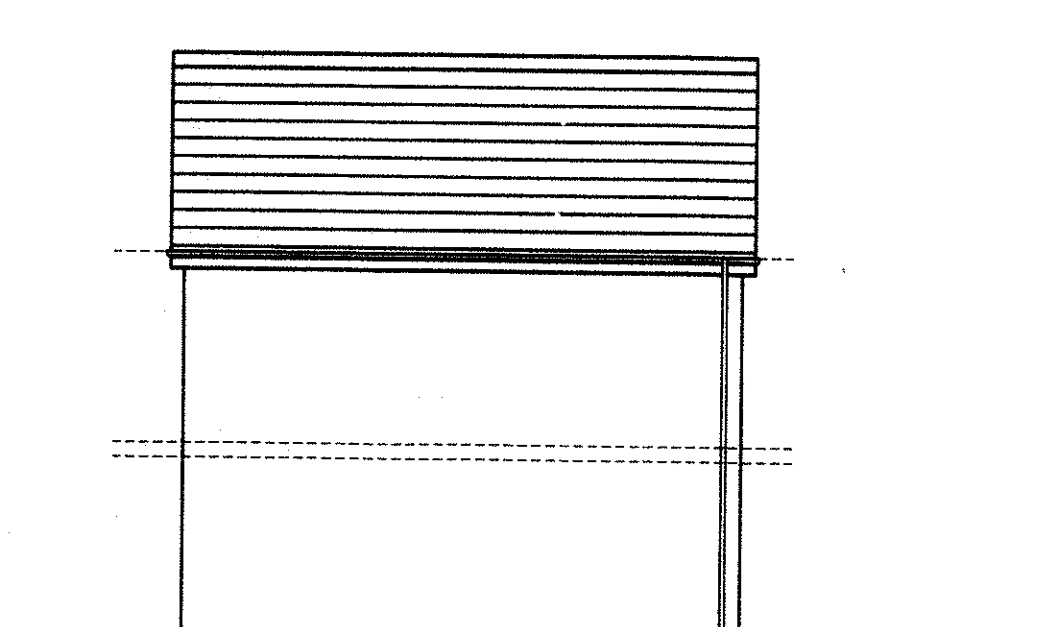

EXISTING SIDE ELEVATION B.  
SCALE 1:100


CLIENT: MRS JOANNA GILLIES  
PROJECT NO: CAC/2018/045  
DATE: 17/08/2018  
DWG No. 01A

PROPOSED SINGLE STOREY KITCHEN EXTENSION TO SIDE AT:  
36 ROGERSFIELD, LANGHO, BLACKBURN, BB6 8HB

FINISHES:  
PROPOSED WALLS TO BE IN MATCHING BRICKWORK / RENDER TO EXISTING PROPERTY WALLS OR SIMILAR APPROVED TO LOCAL AUTHORITY PLANNERS SATISFACTION.  
PROPOSED WINDOWS AND DOORS TO BE IN UPVC AND TO MATCH OTHER WINDOWS TO EXISTING DWELLING.  
PROPOSED ROOF FINISH TO BE MARLEY PLAIN CONCRETE INTERLOCKING TILES OR SIMILAR APPROVED TO L.A PLANNING OFFICERS SATISFACTION

3201901987

EXISTING PLANS & ELEVATIONS. 01A

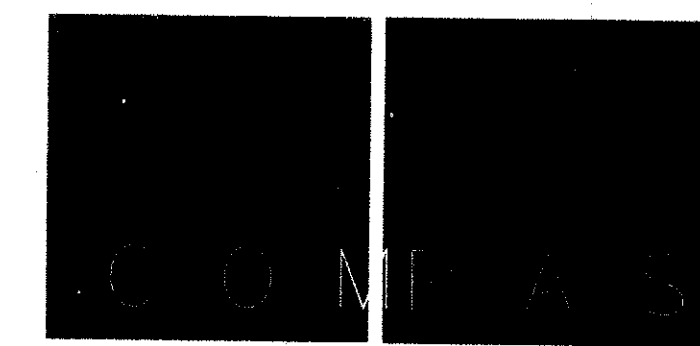

Architectural+Consultants

DAISYFIELD BUSINESS CENTRE  
SUITE 301  
APPLEBY STREET  
BLACKBURN  
LANCASHIRE  
BB1 3BL

TEL 01254 693922