




(This drawing is to be read in conjunction with all relevant Architect, consultants' and specialists' drawings and specifications. The Architect is to be notified of any discrepancies before proceeding. Do not scale from this drawing. All dimensions and levels are to be checked on site. This drawing is subject to copyright. All work carried out before Planning and Building Permission has been granted is at the contractor/clients risk.

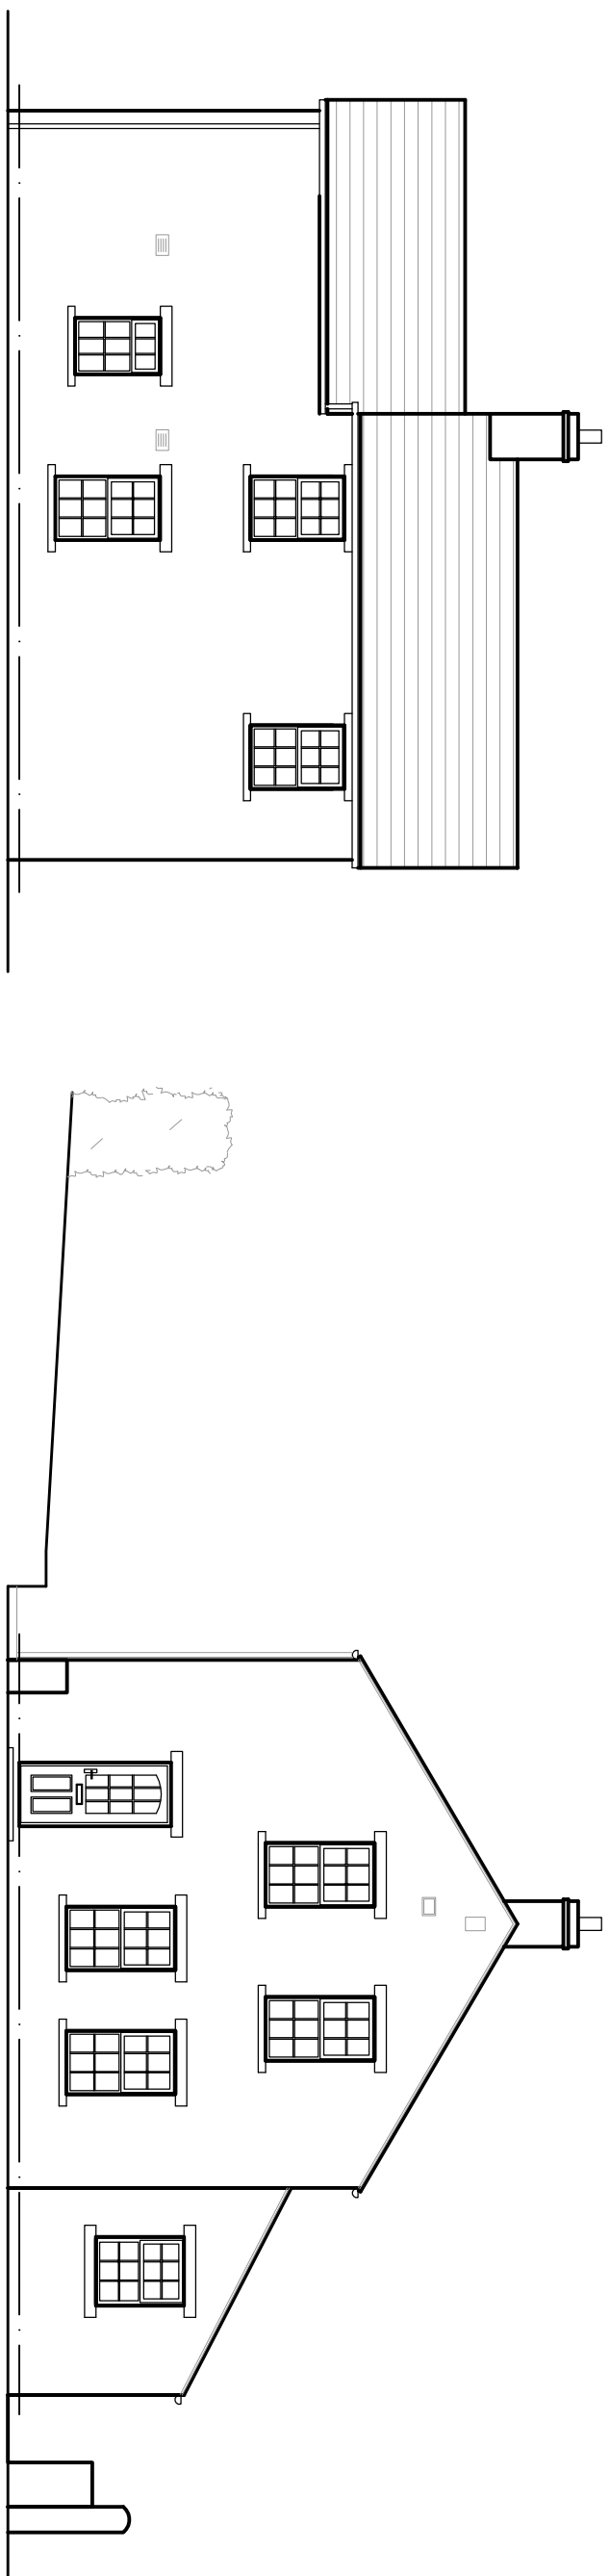

East Elevation

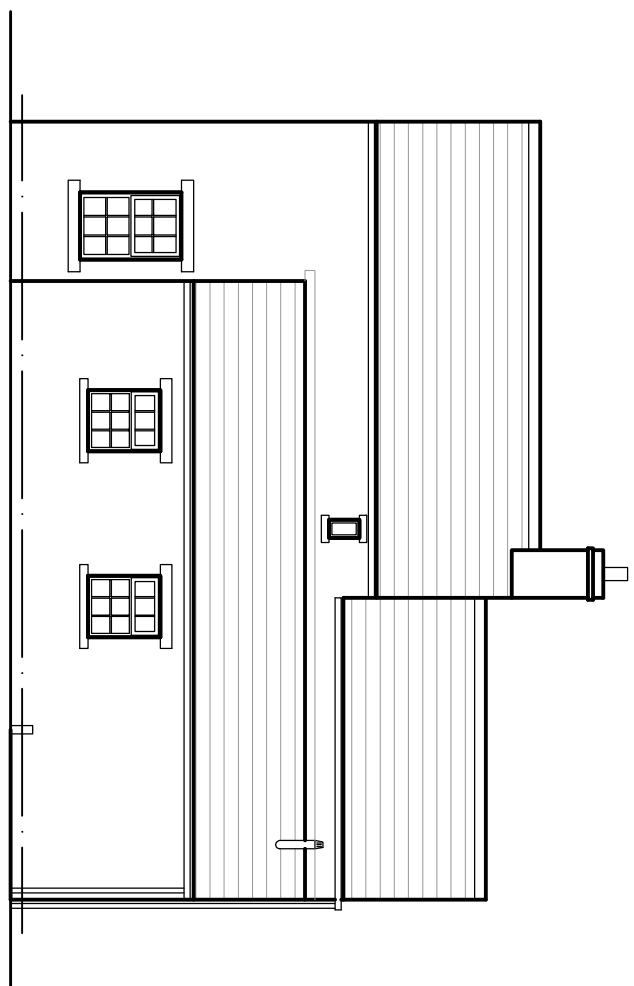


West Elevation

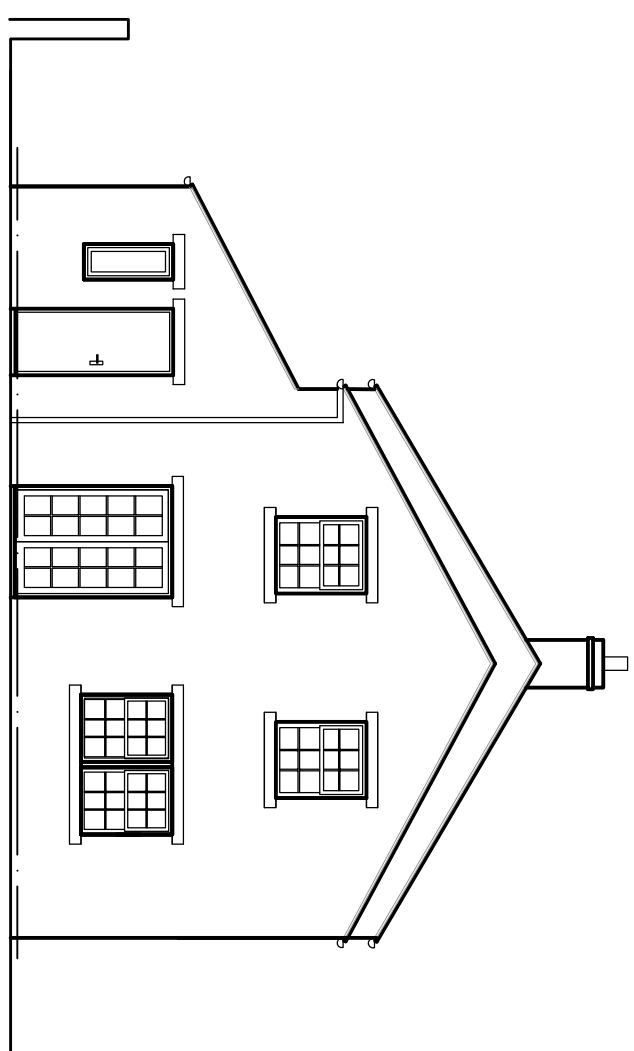


South Elevation

Existing Elevations
1:100 Scale

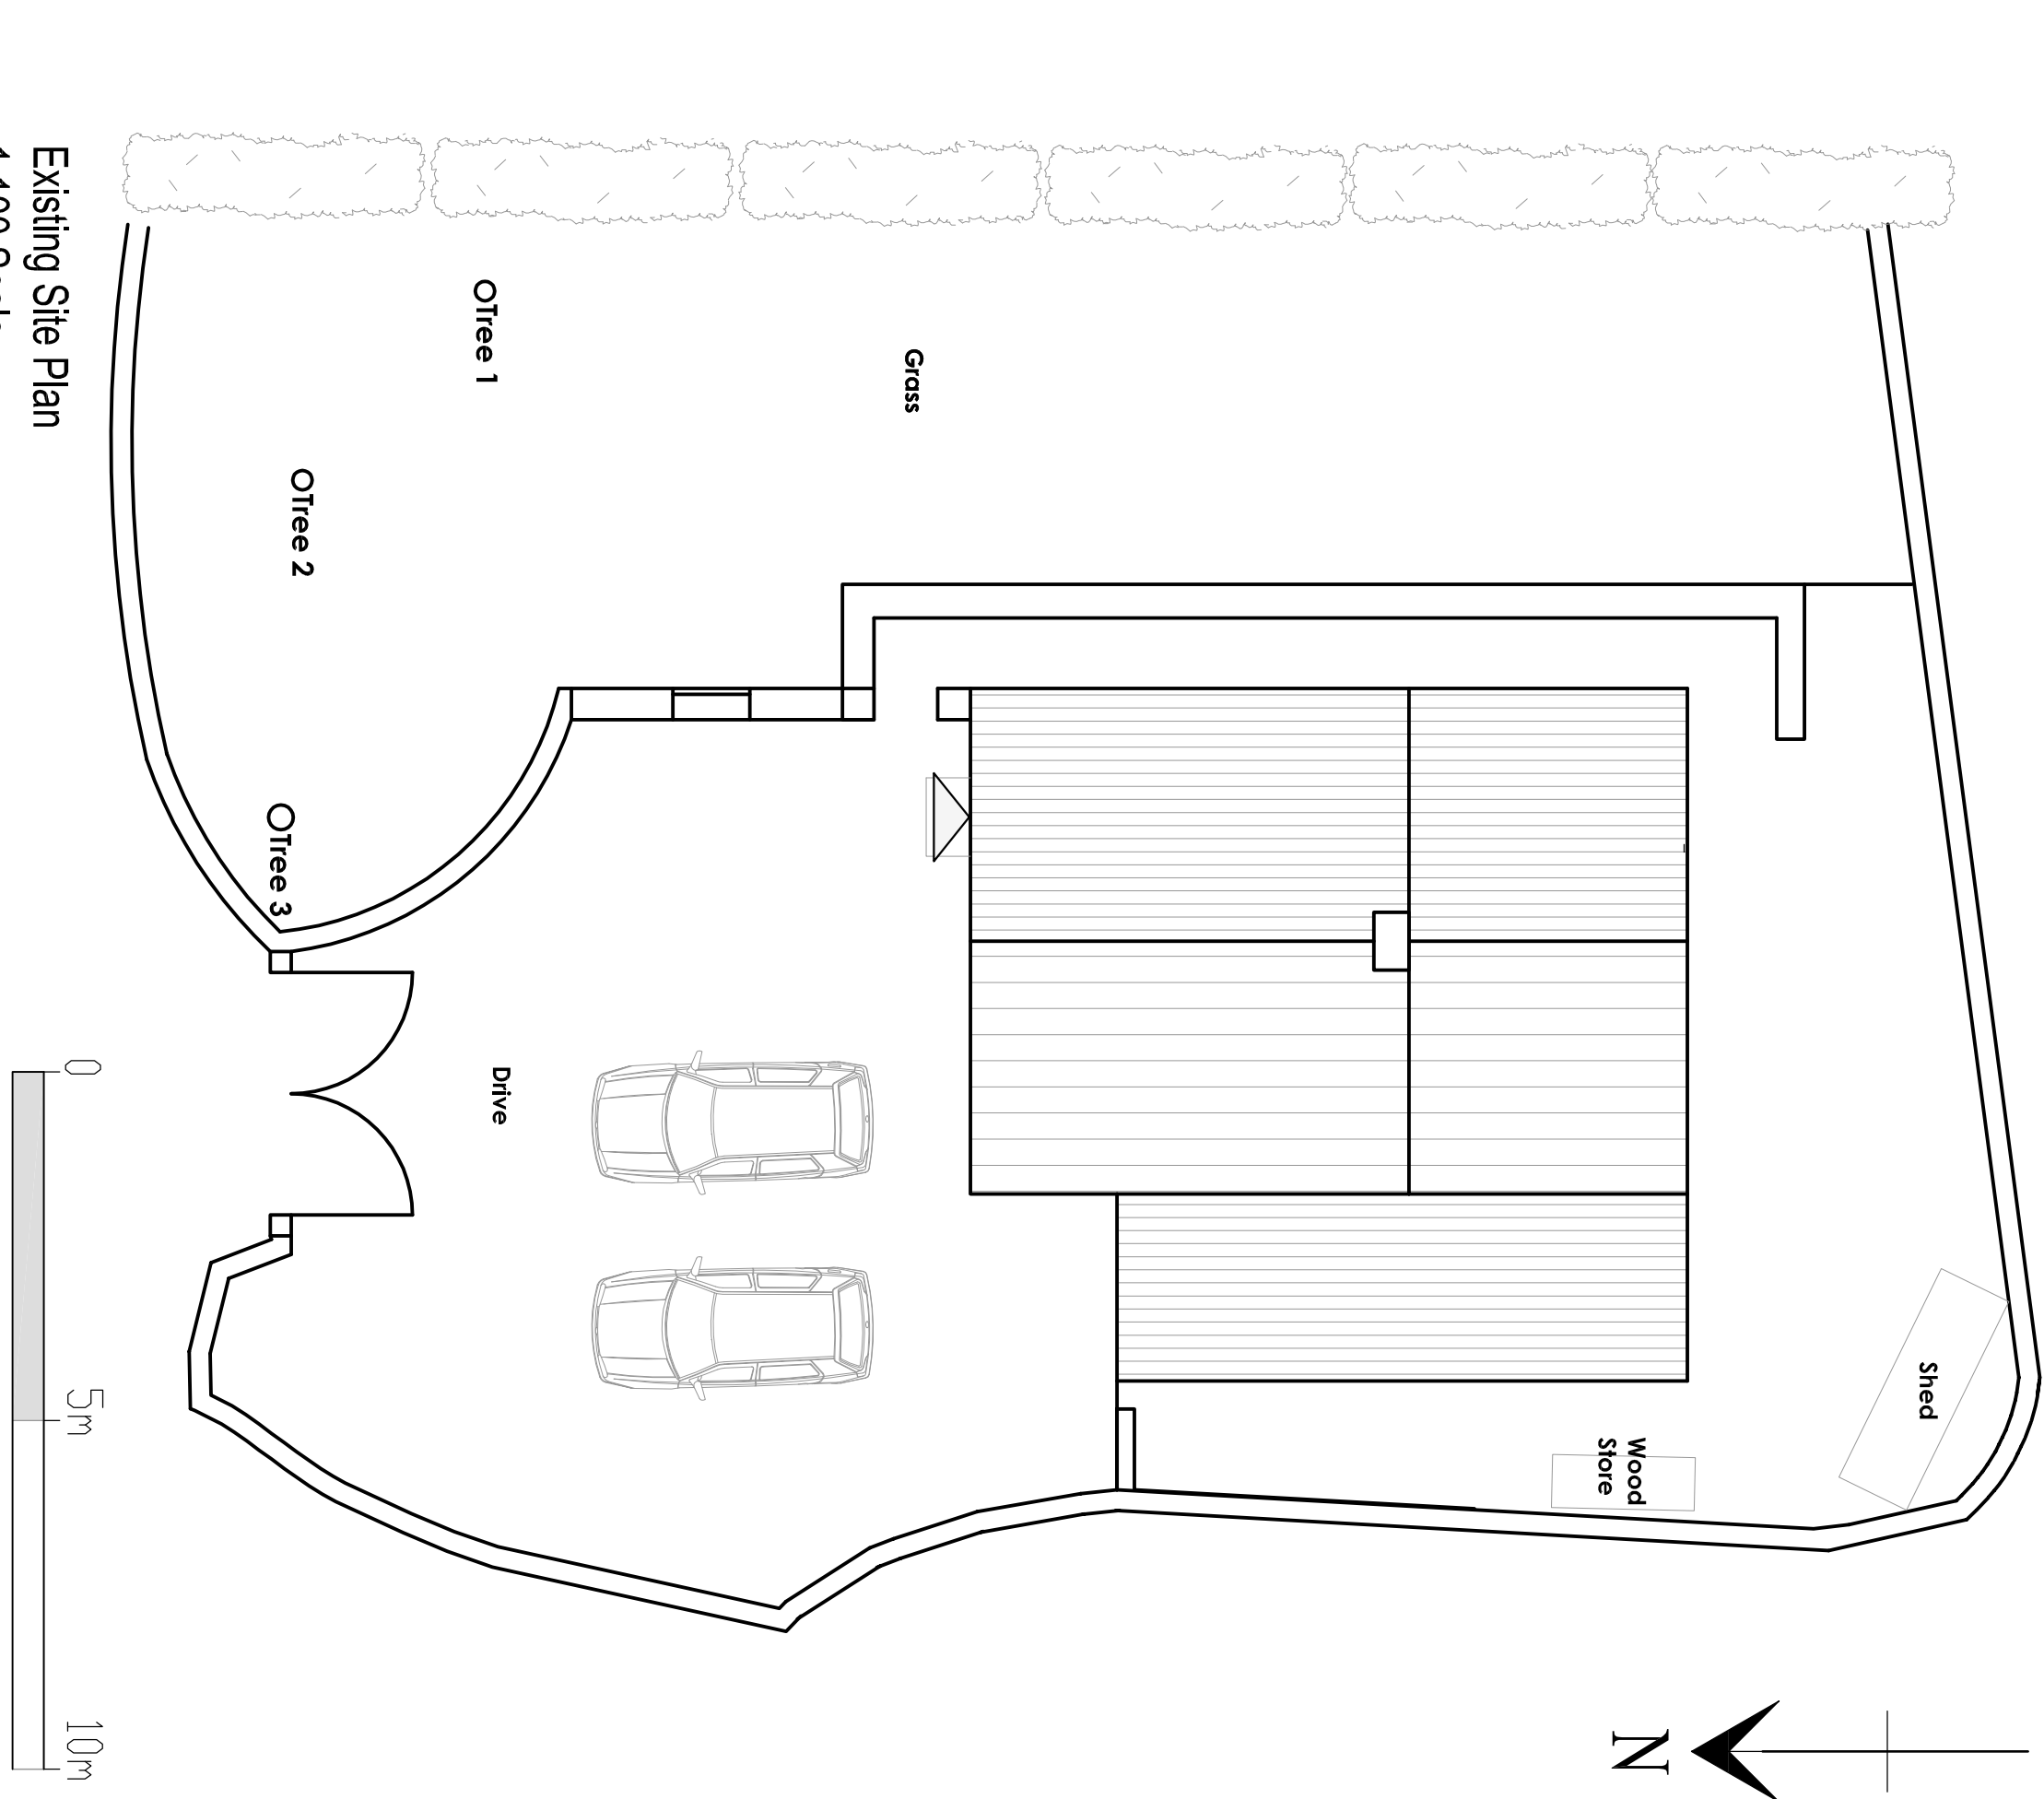

Existing Site Plan
1:100 Scale

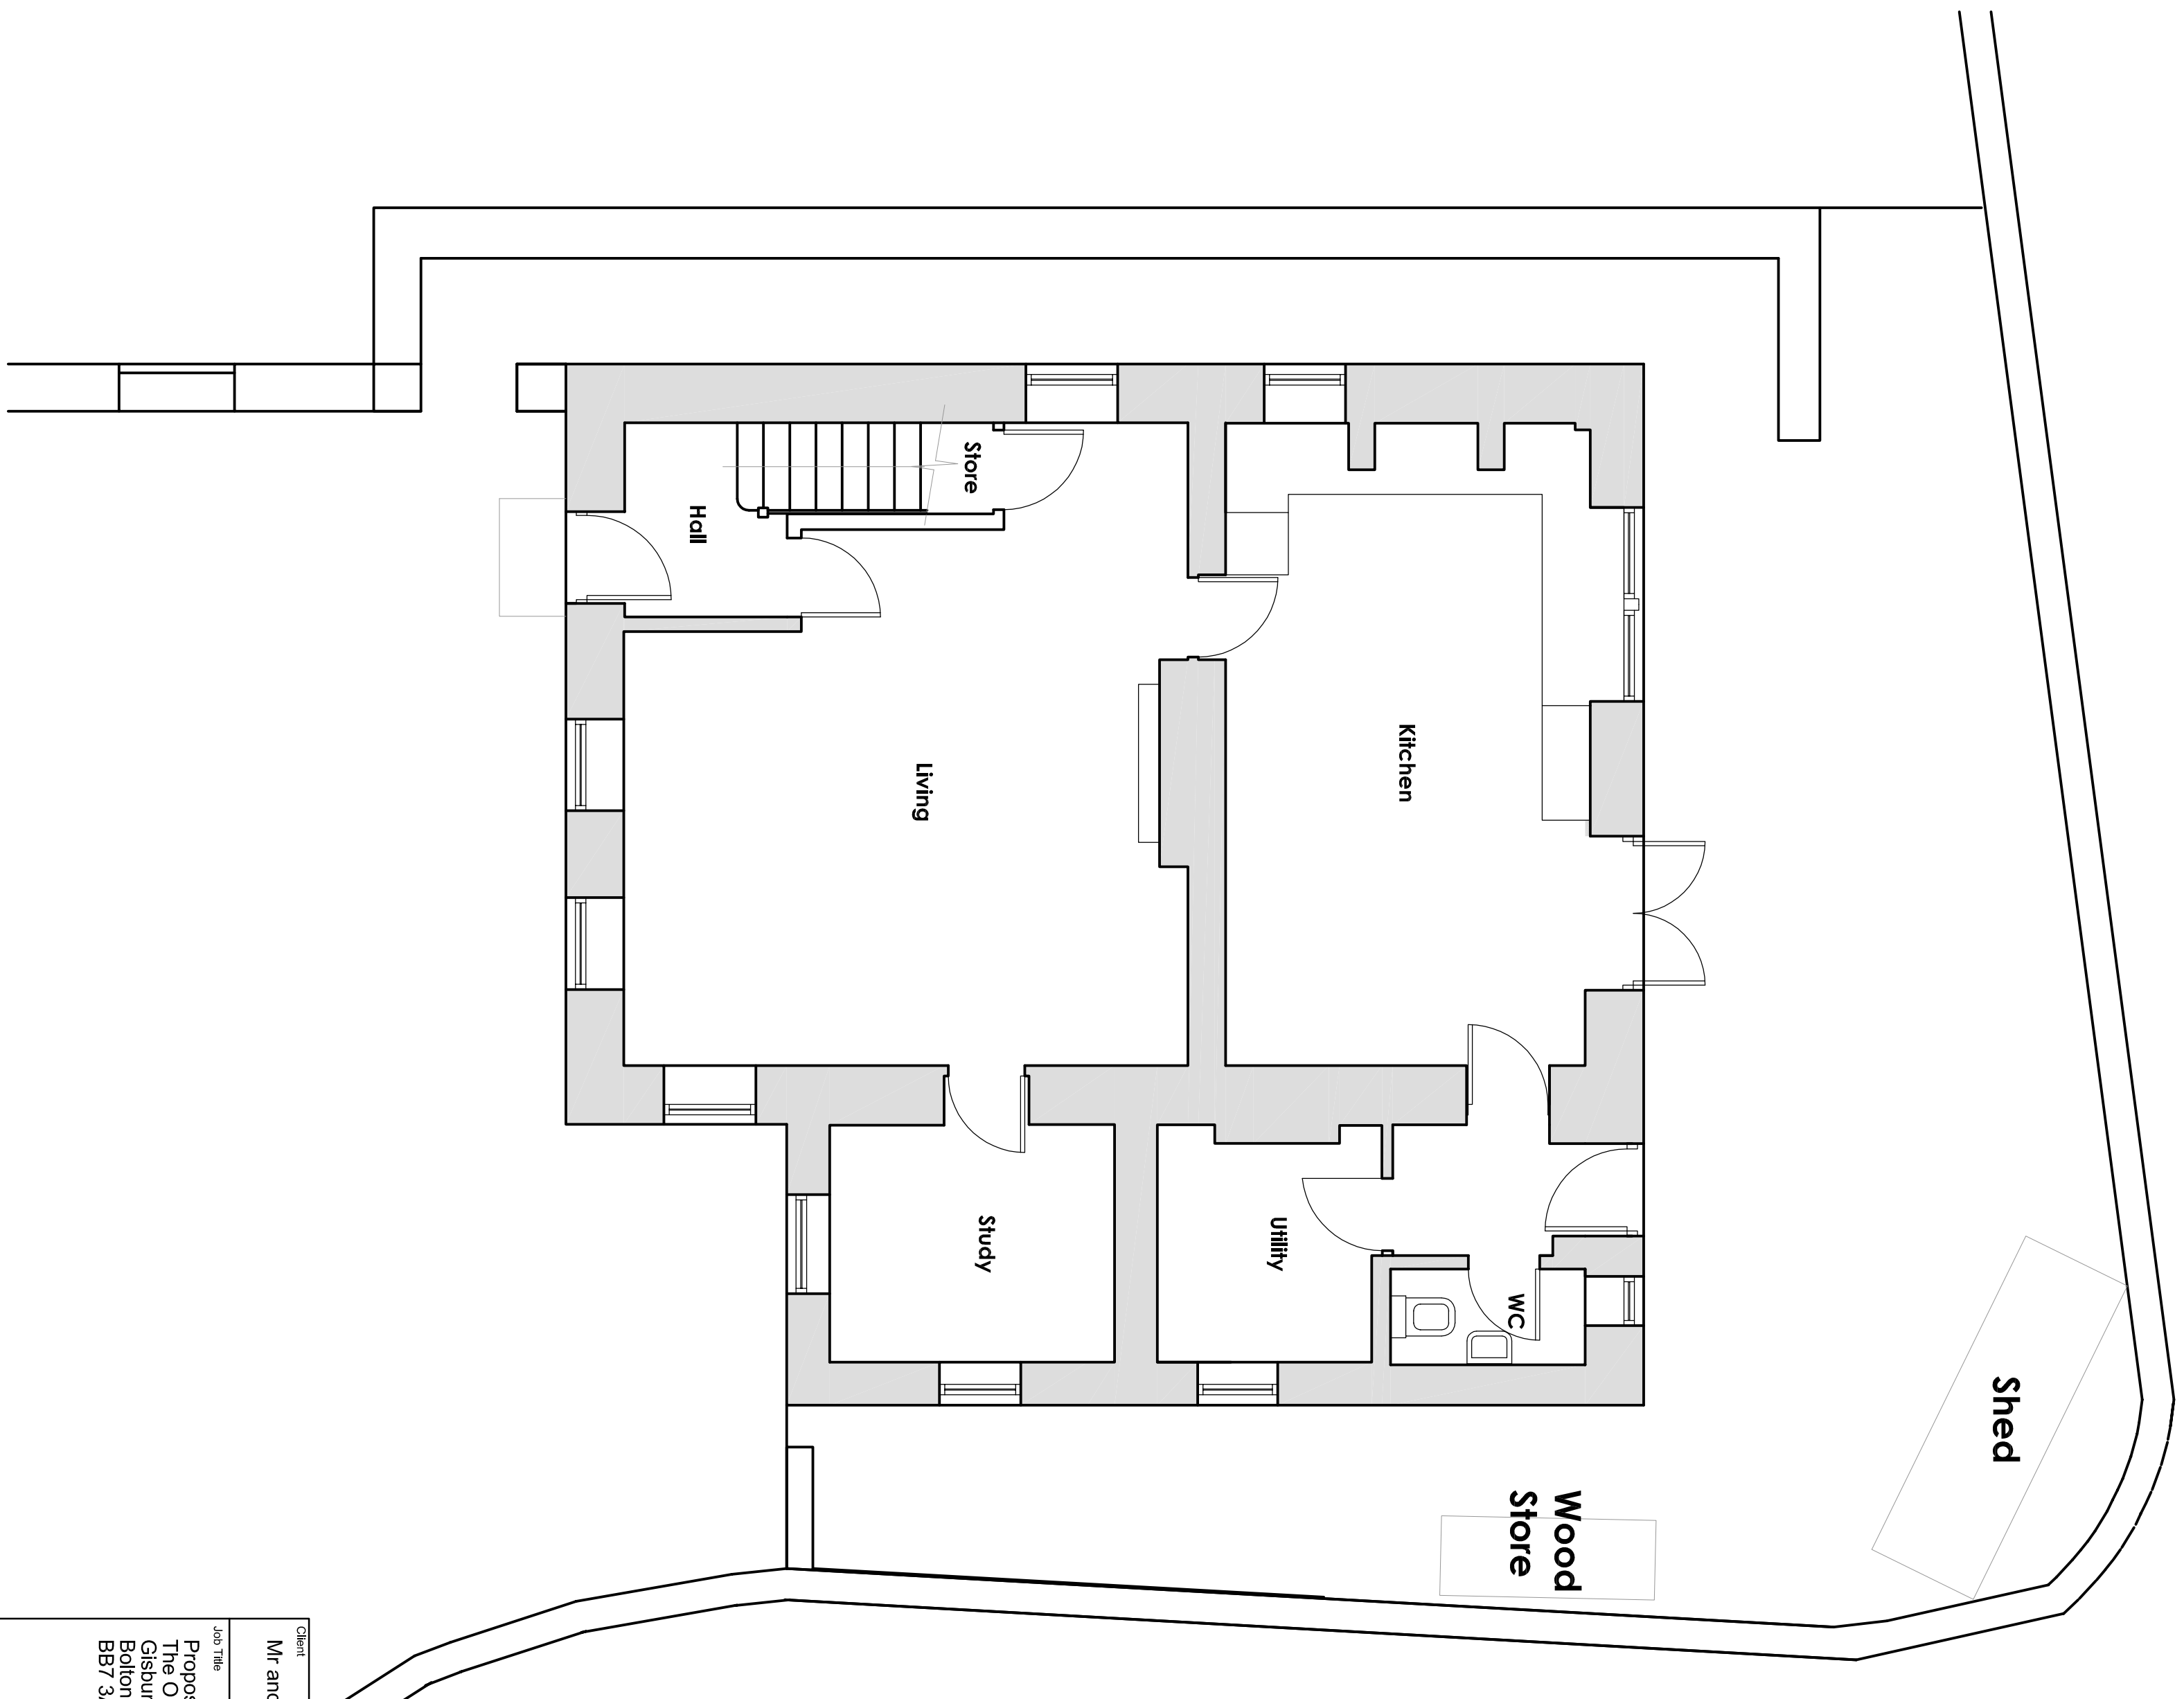

Existing GF Plan
1:50 Scale

Mr and Mrs Madden

Proposed Front Porch and Rear Extension
The Old Brew House
Gisburn Road
Bolton by Bowland
BB7 3AB

Drawing Title
Existing Plans and Elevations

Scale	Date	D/rawn
Various @ A1	Feb 2019	Craig Harrison

SUNDELAND PEACOCK
ARCHITECTS

SUNDERLAND PEACOCK & ASSOCIATES LTD
Hazelmere, PULDRO ROAD, CLITHEROE
LIVASGISHIRE, BB7 2AG
Tel: 01202 423178 • 01202 427328
E: info@sunderlandpeacock.com



5781-001