



East Elevation




North Elevation





West Elevation

Proposed Elevations
1:100 Scale

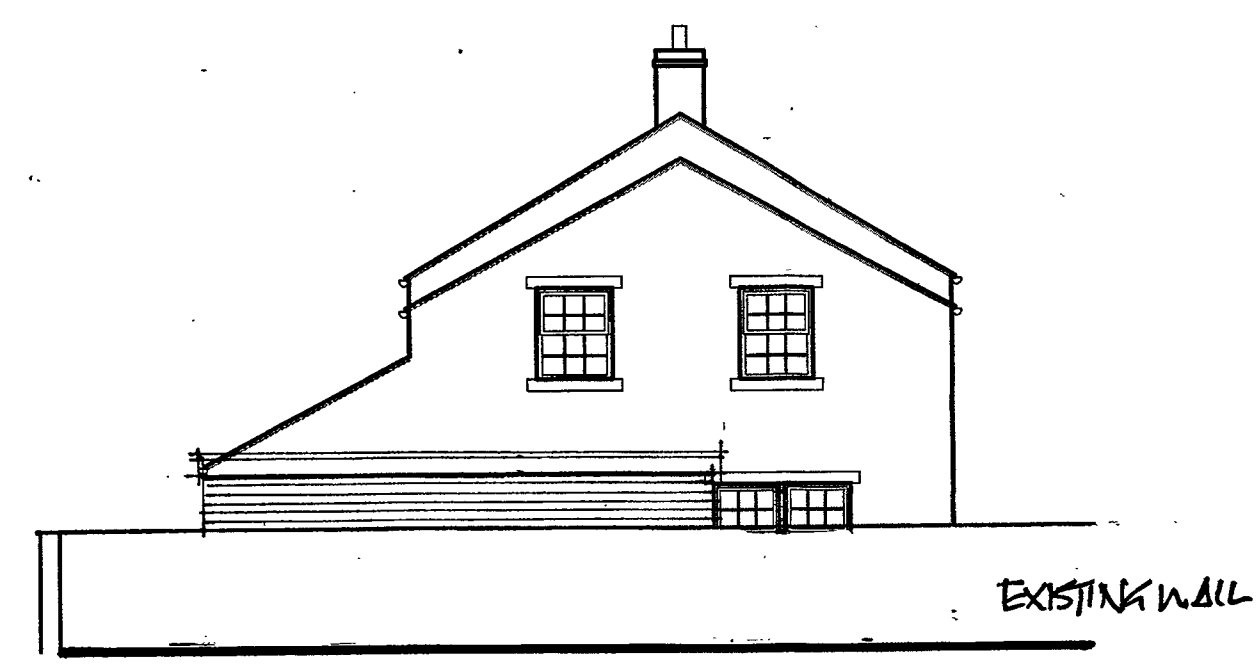


South Elevation

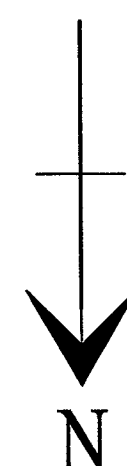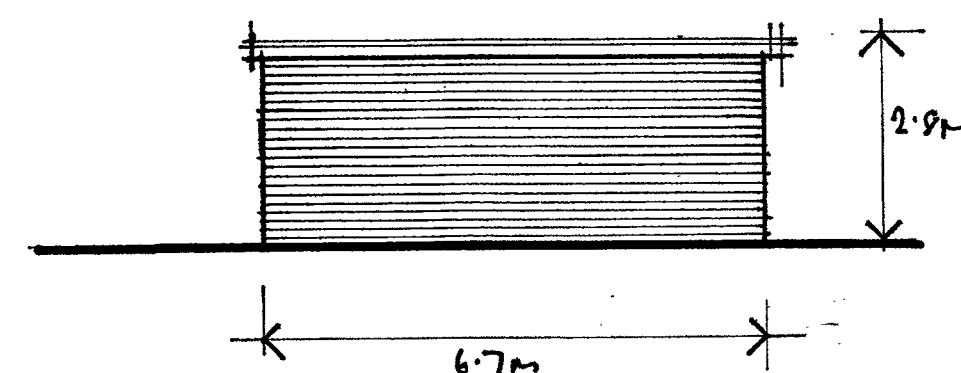


EXISTING 1.6 m HIGH WALL

PROPOSED EXTENSION

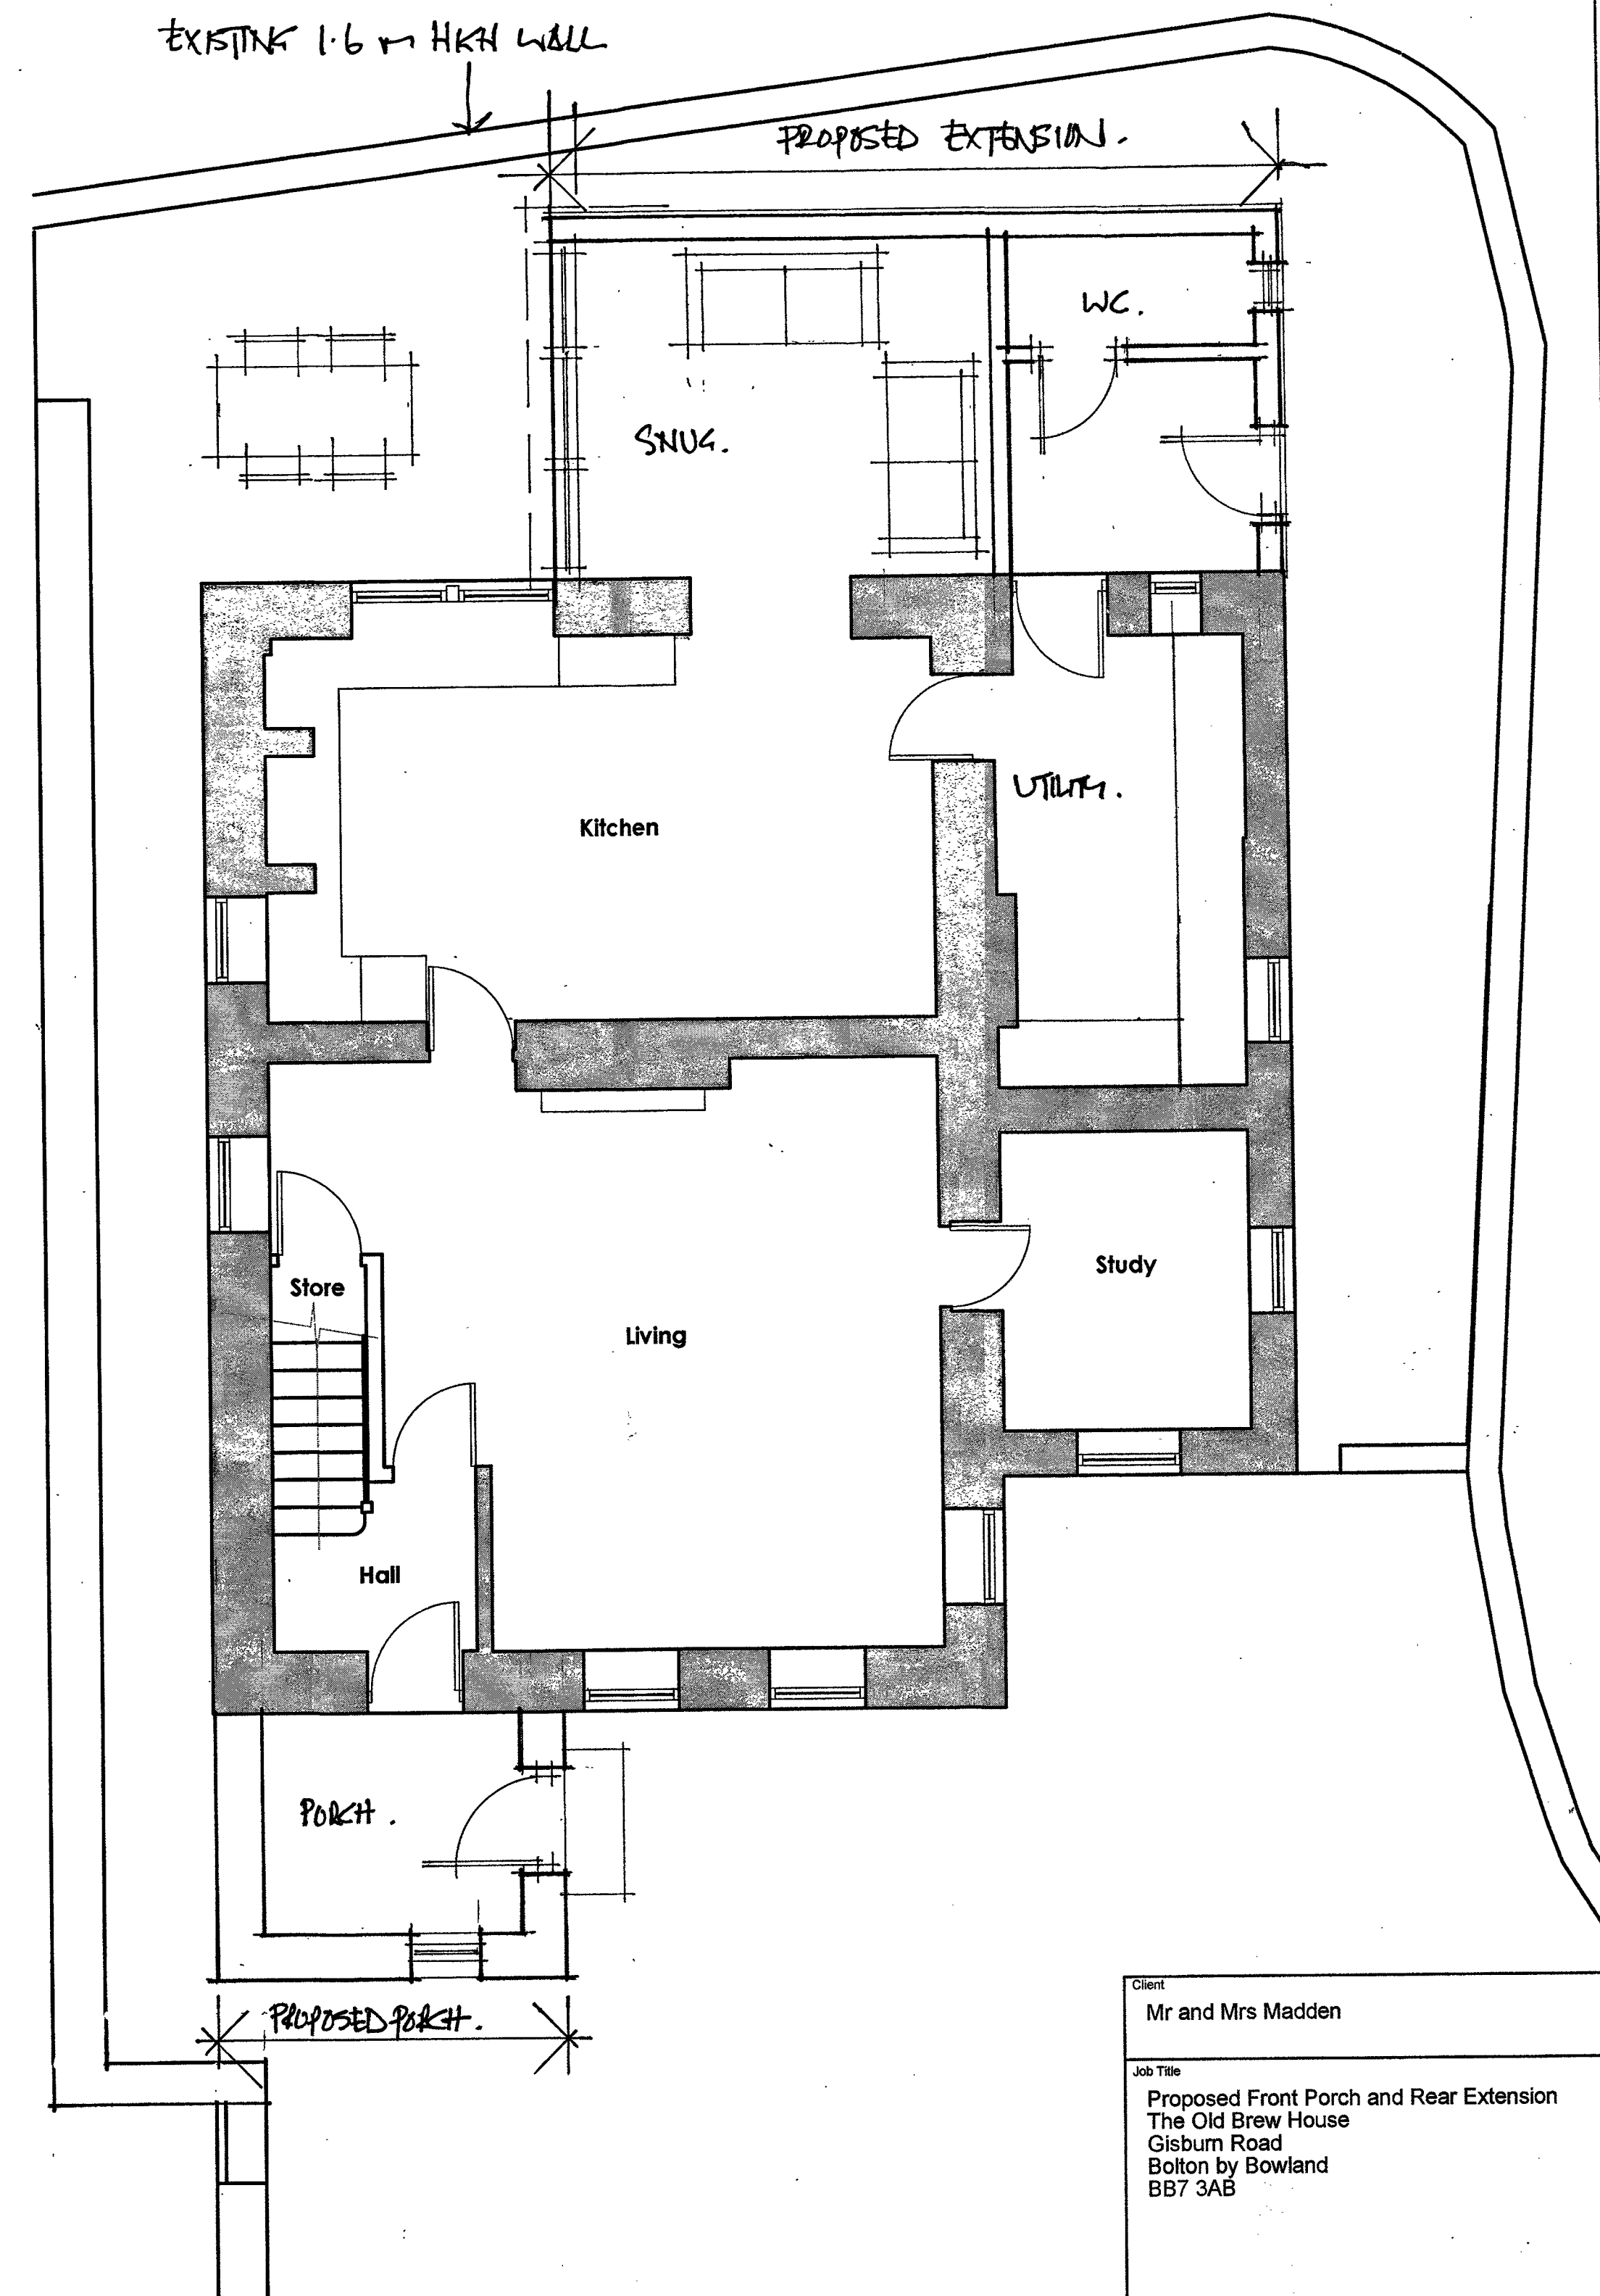

Proposed GF Plan
1:50 Scale

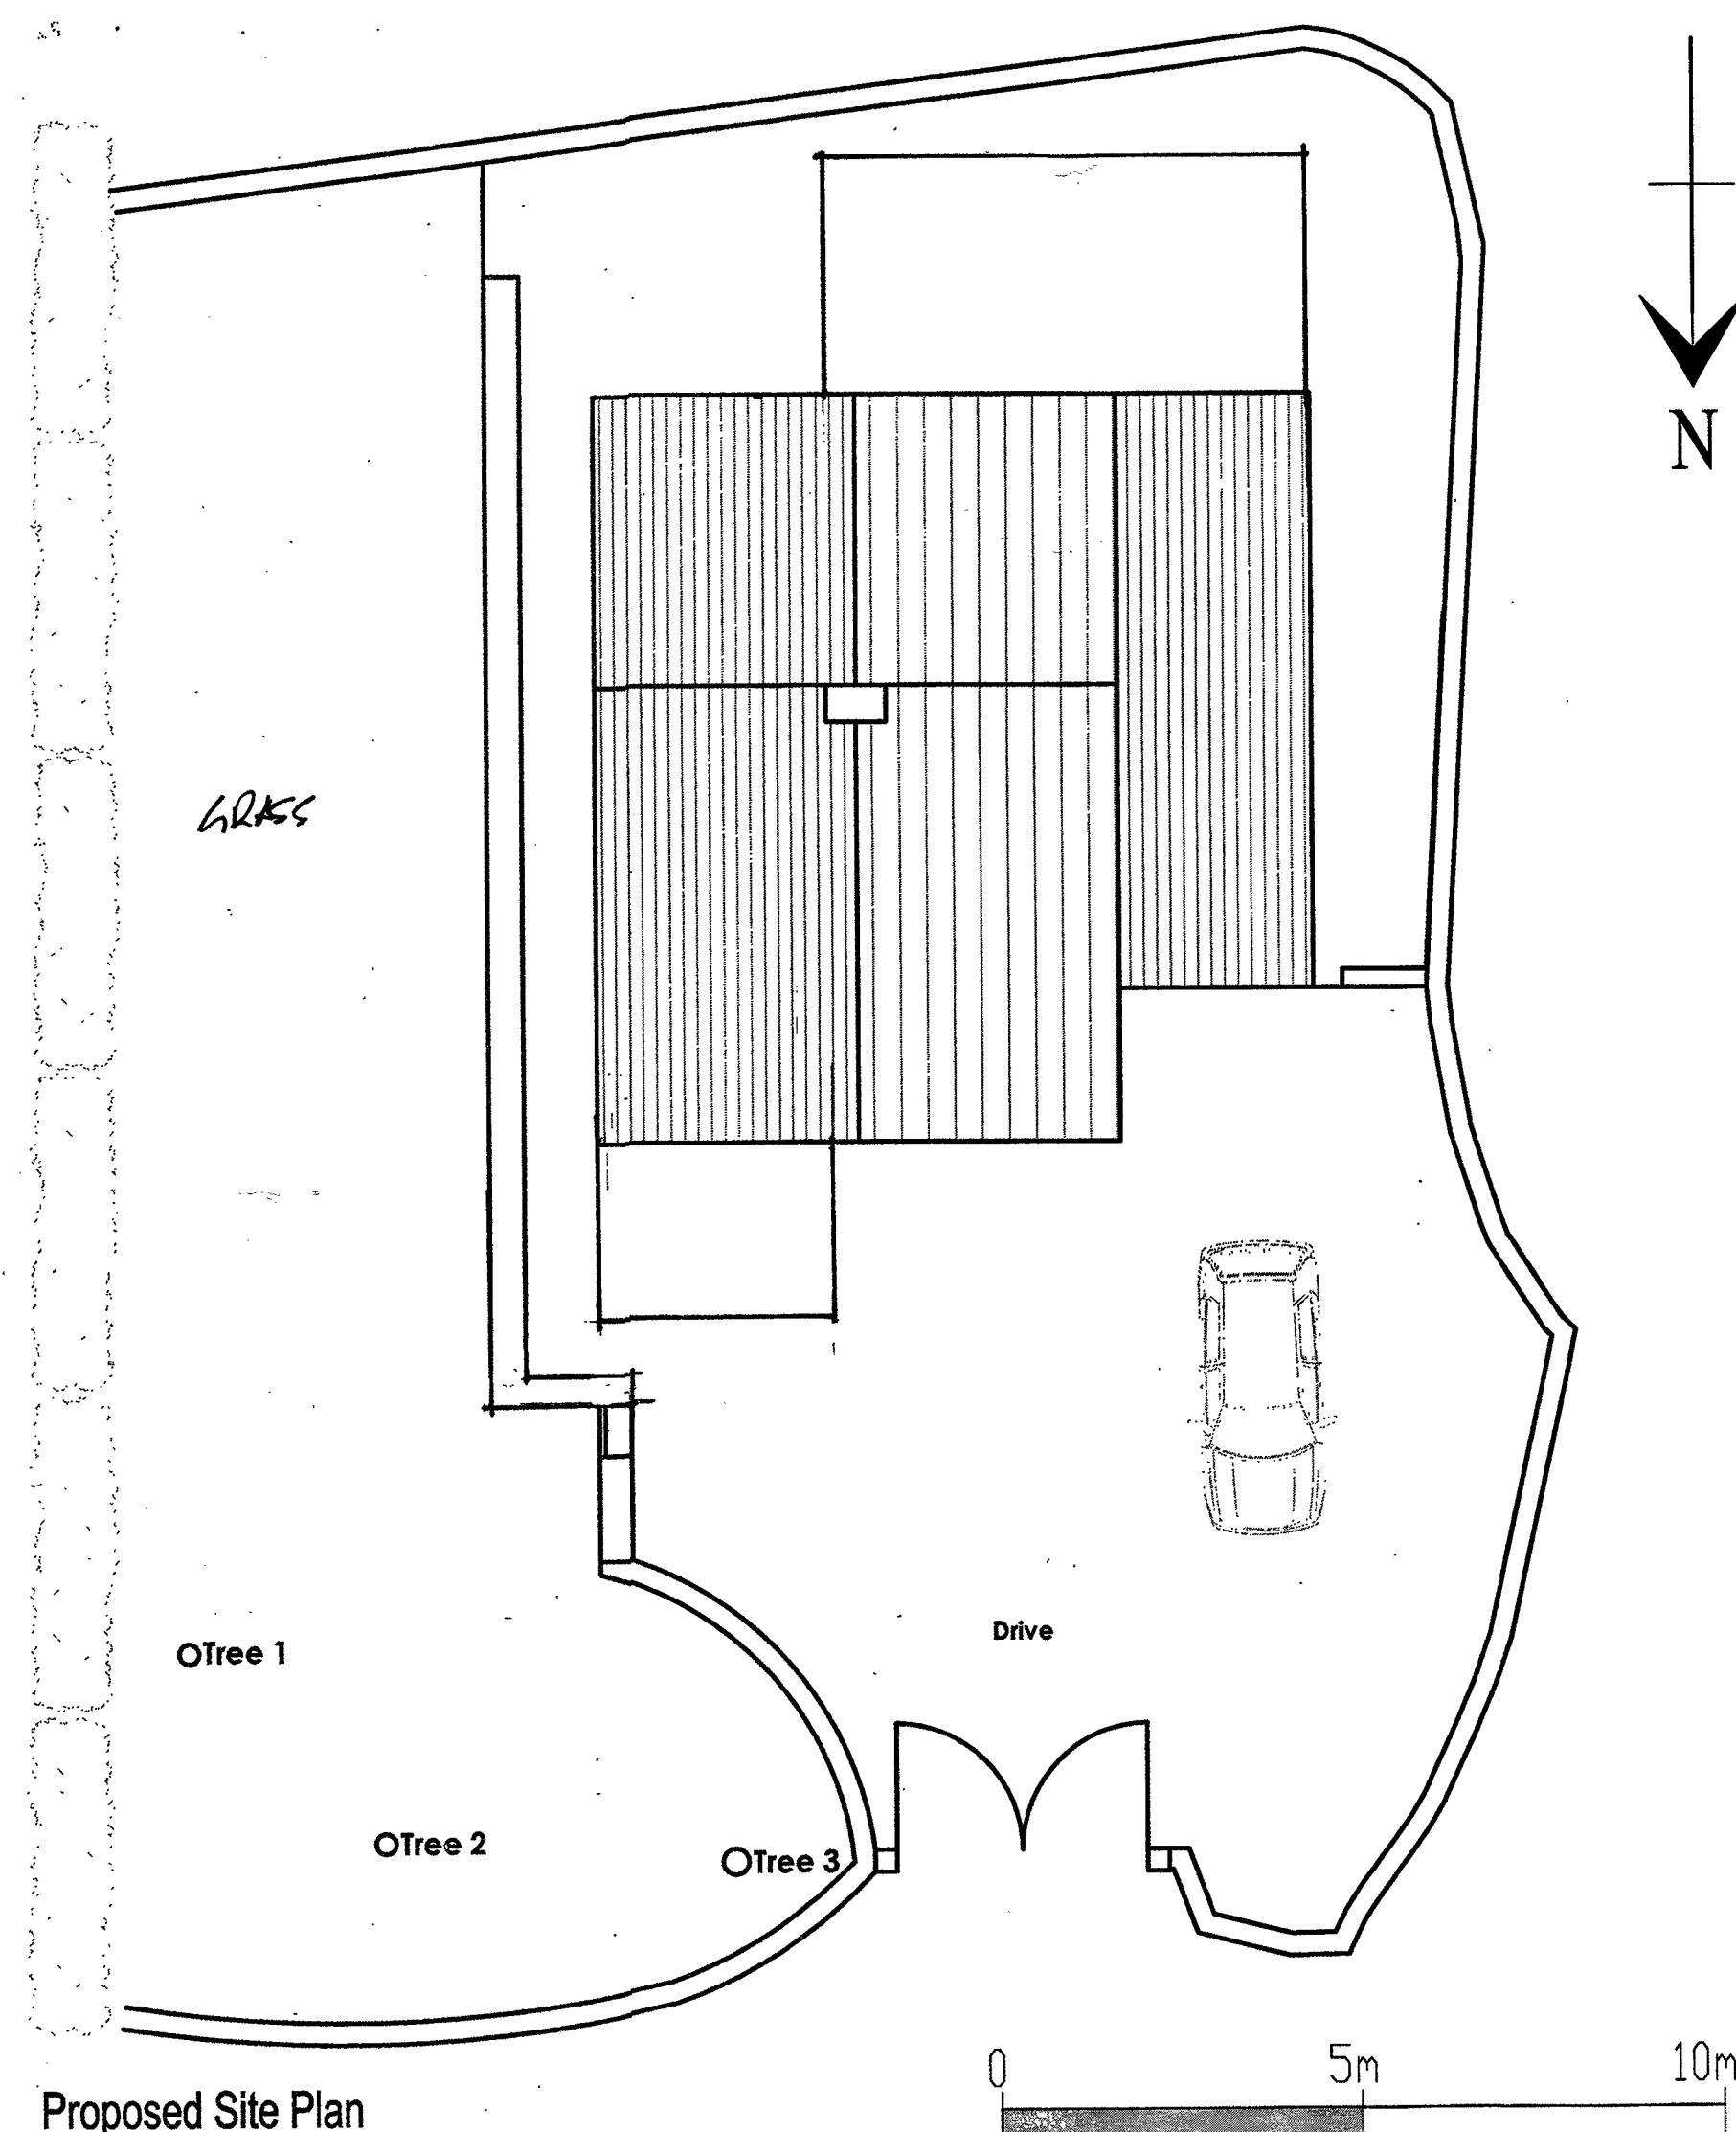

Proposed Site Plan
1:100 Scale

Client
Mr and Mrs Madden

Job Title
Proposed Front Porch and Rear Extension
The Old Brew House
Gisburn Road
Bolton by Bowland
BB7 3AB

Drawing Title
Proposed Plans and Elevations

Scale
Various @ A1

Date
Feb 2019

Drawn
Craig Harrison

spa ARCHITECTS
SUNDERLAND PEACOCK & ASSOCIATES LTD.
HAZEL MESE, TWILCO ROAD, CLITHEROE
LANCASHIRE, BB7 2AG
T 01200 423175 F 01200 427328
E info@sunderlandpeacock.com
www.sunderlandpeacock.com

5781-002