



Mrs A Howarth, 2 The Dene, Hurst Green – Landscaping Plan 4

Scale 1 : 250 approx

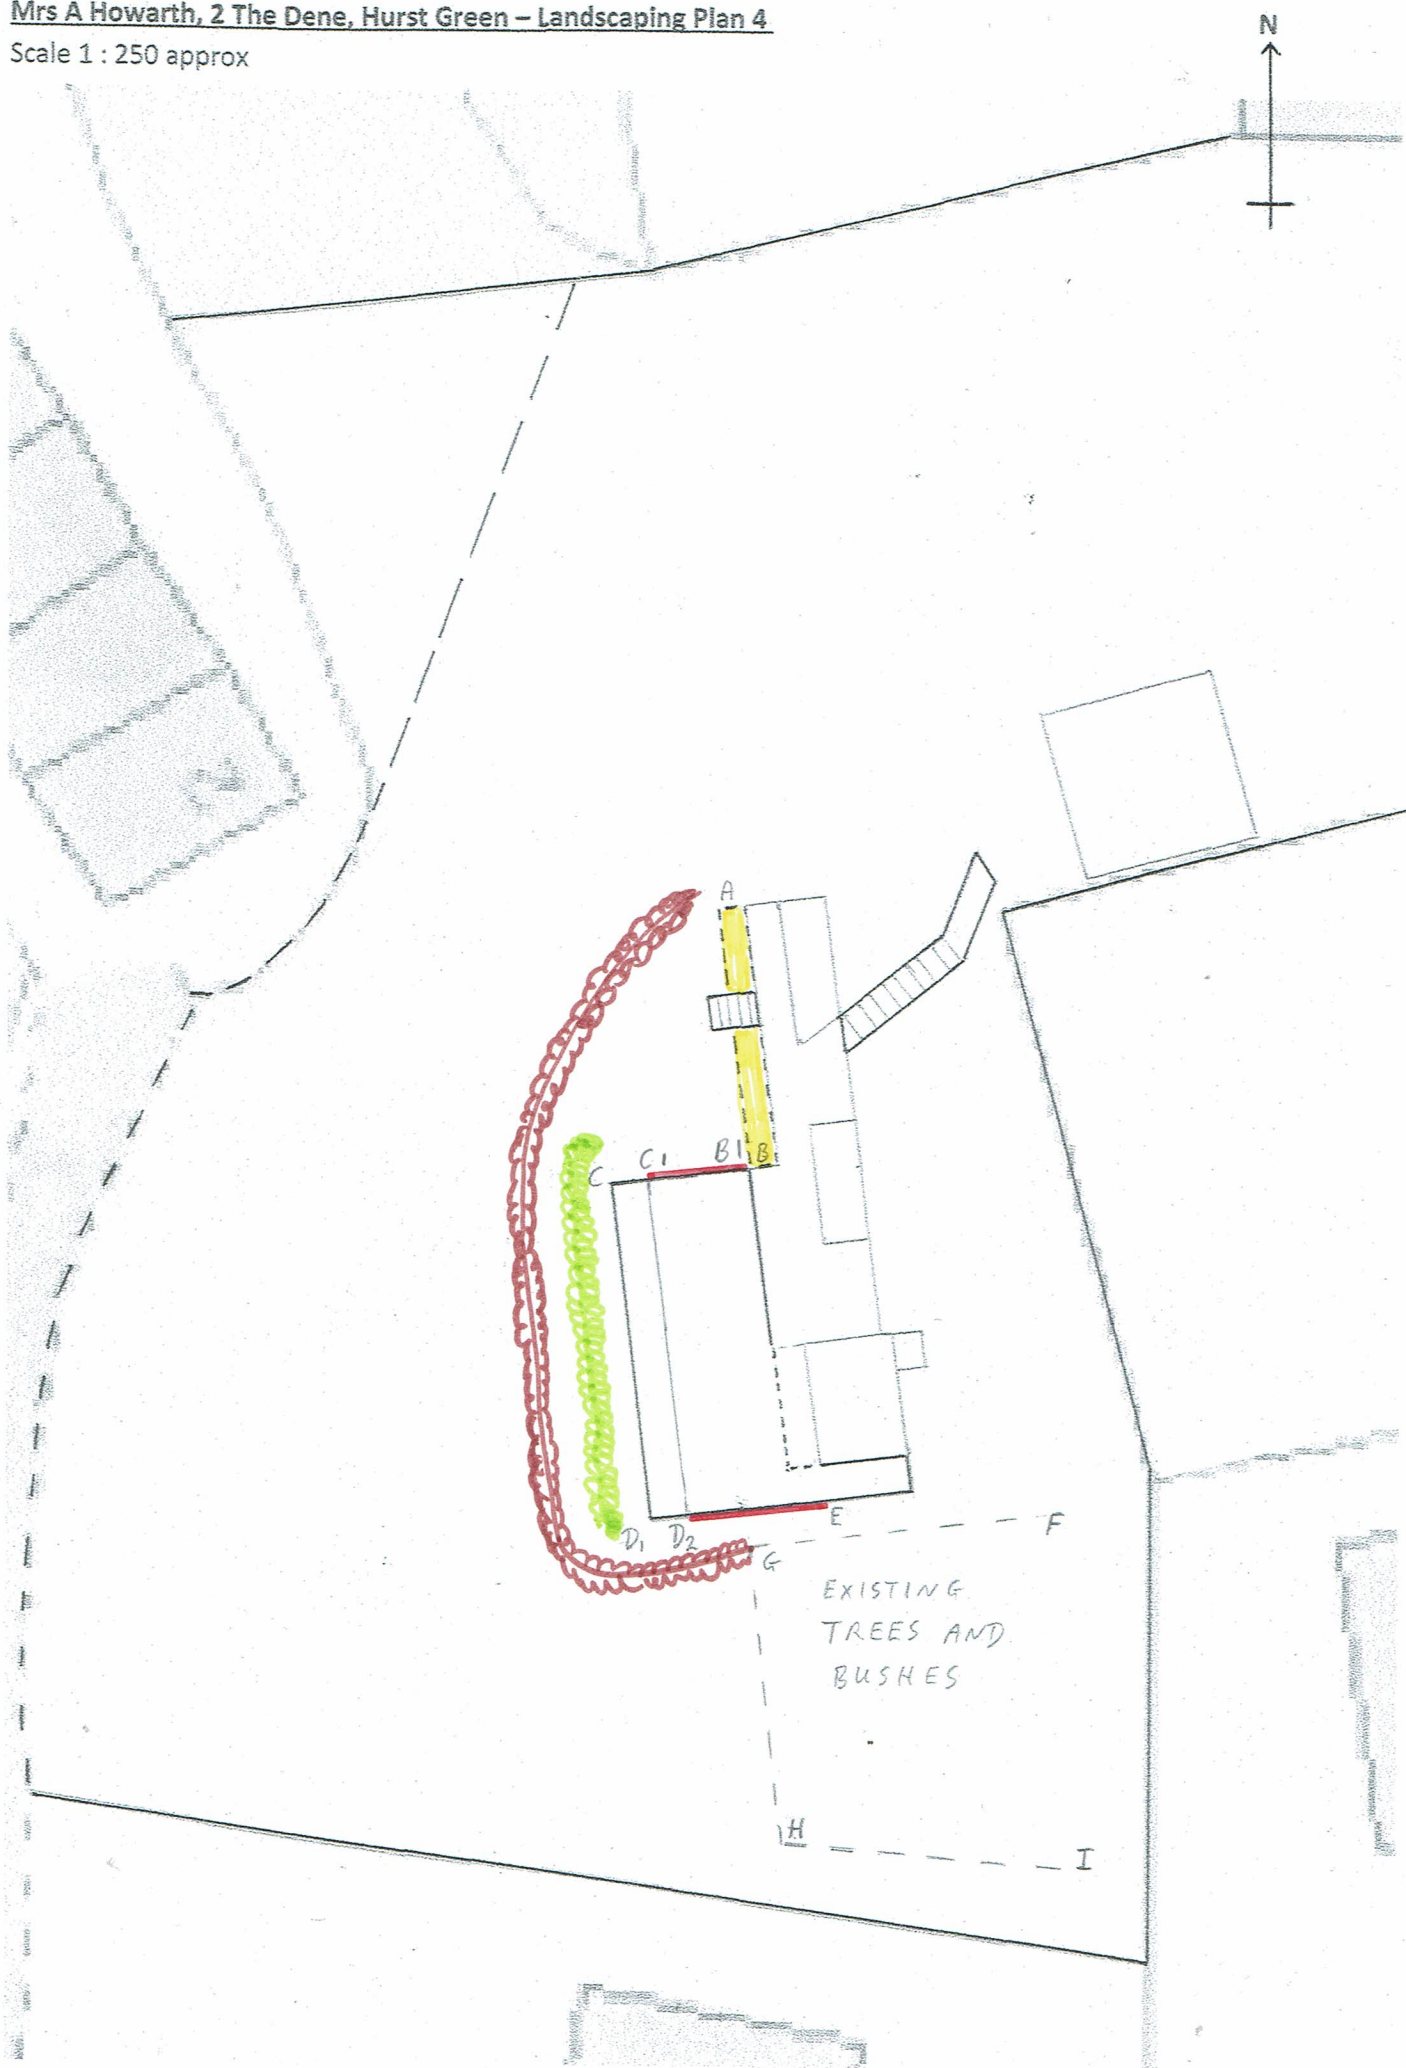


Mrs A Howarth, 2 The Dene, Hurst Green – Plan 5 Landscaping elevations


Scale 1 : 200

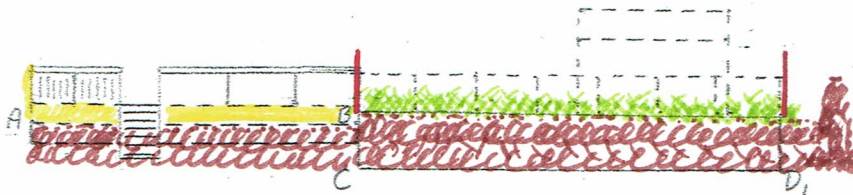


West Elevation

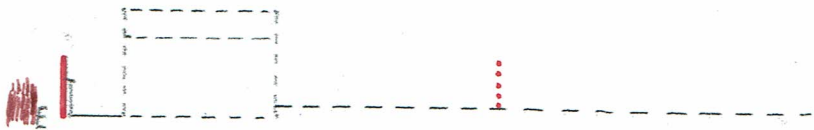

East Elevation

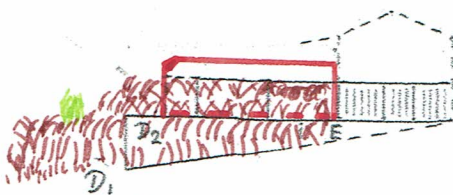

South Elevation

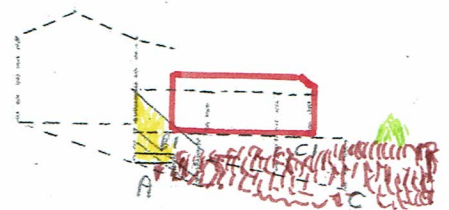

North Elevation