




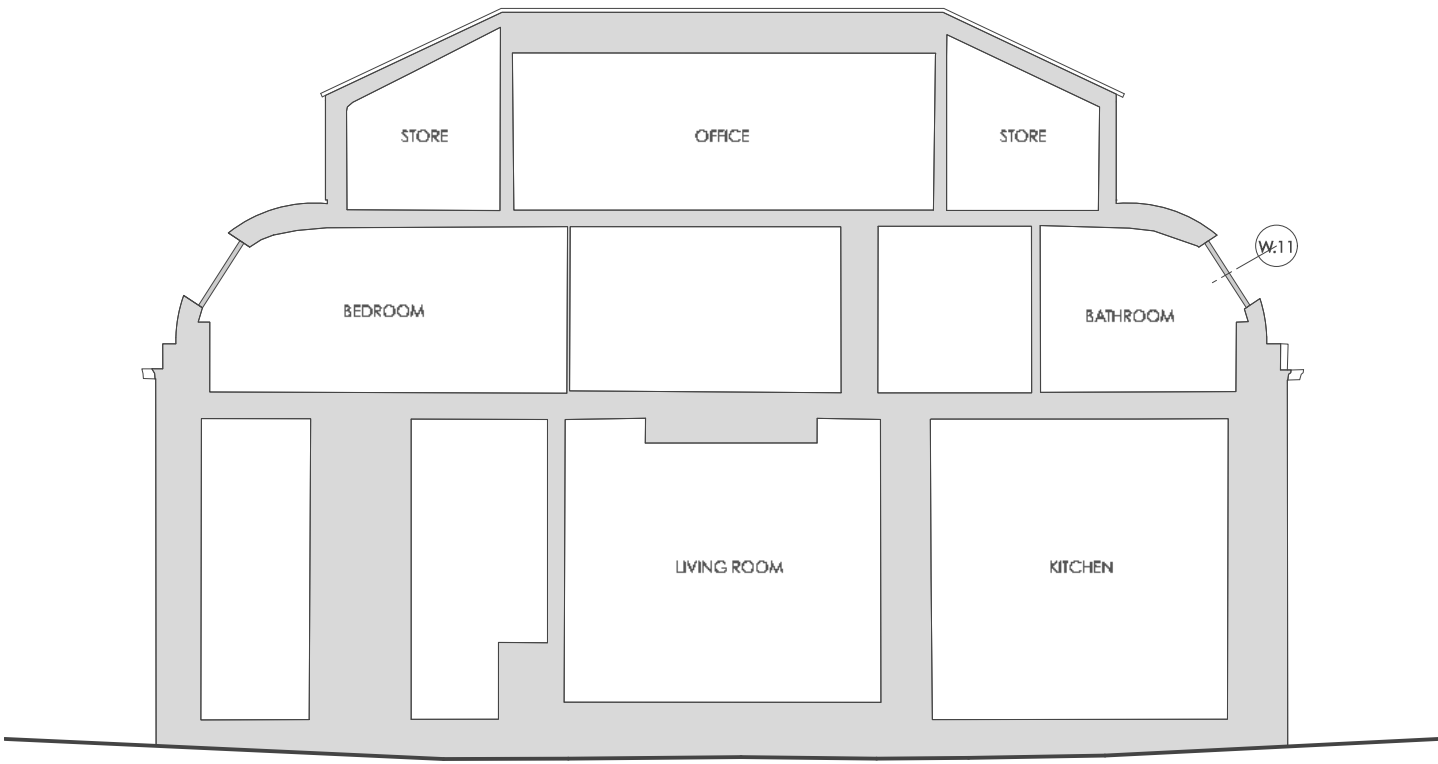

SECTION A
SCALE 1:100

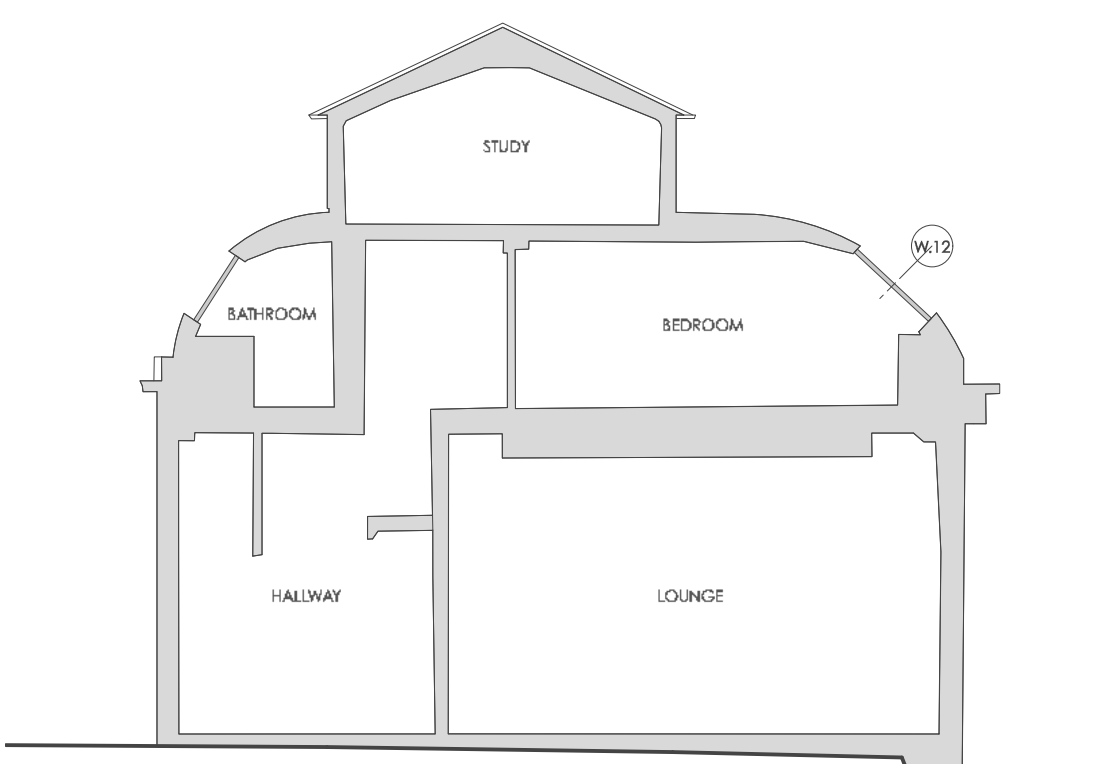


SECTION B
SCALE 1:100

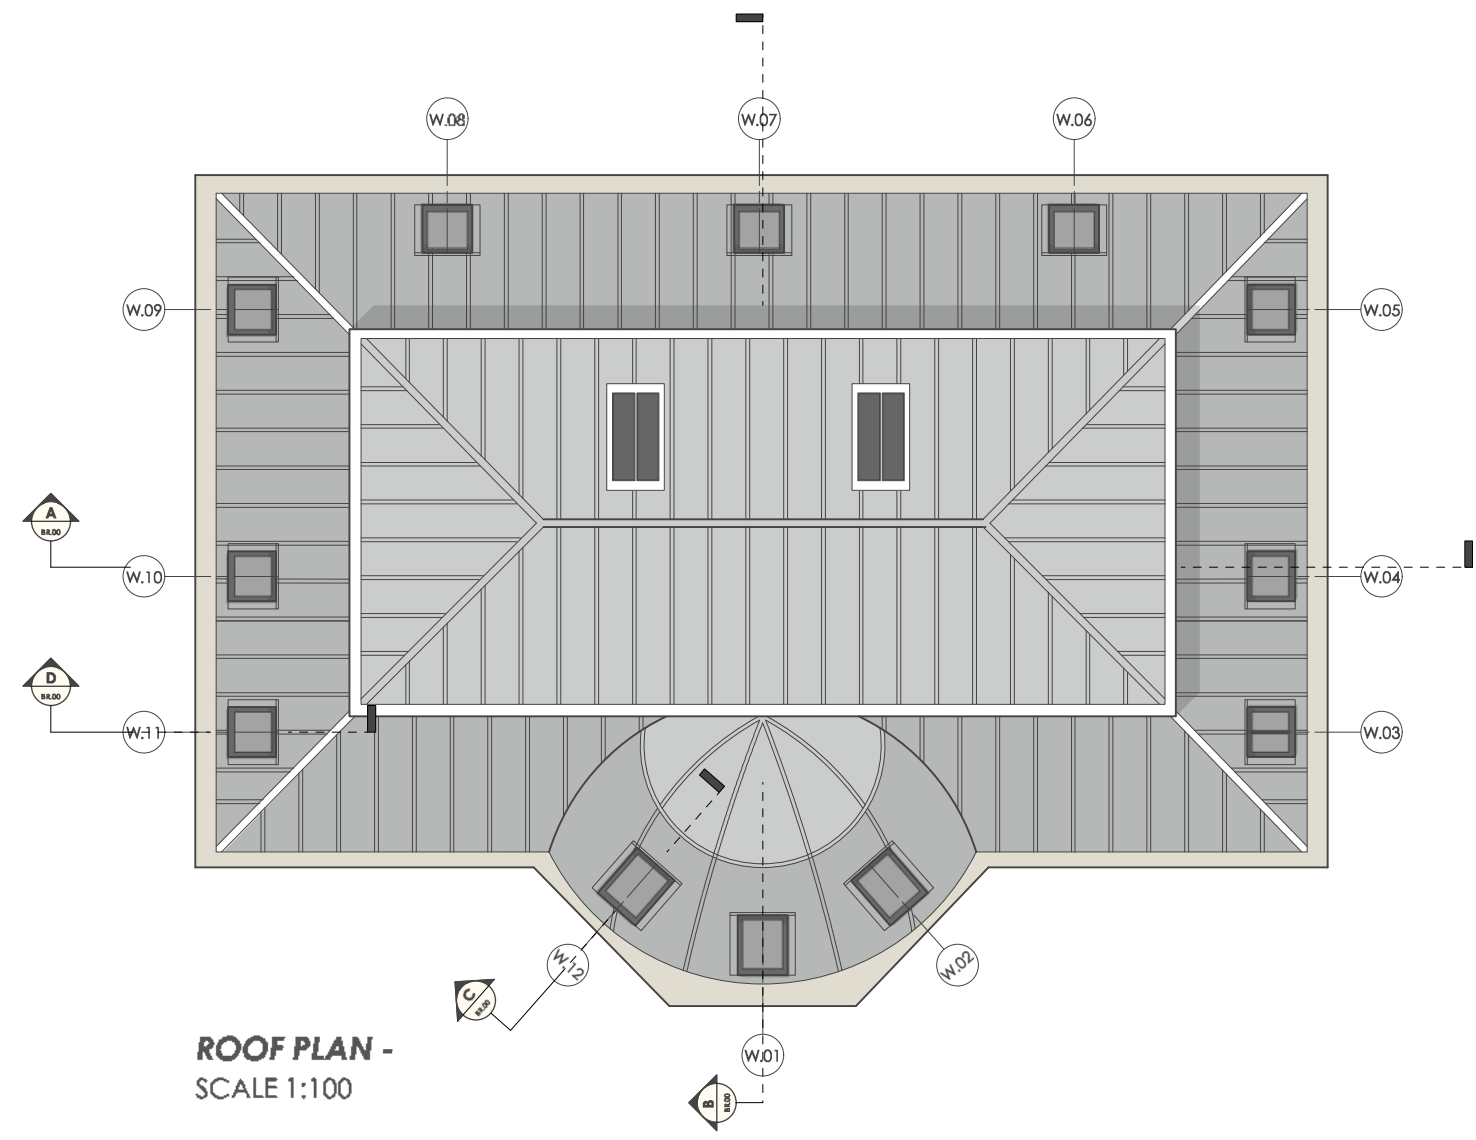

ROOF PLAN -
SCALE 1:100




NORTH ELEVATION -
SCALE 1:100

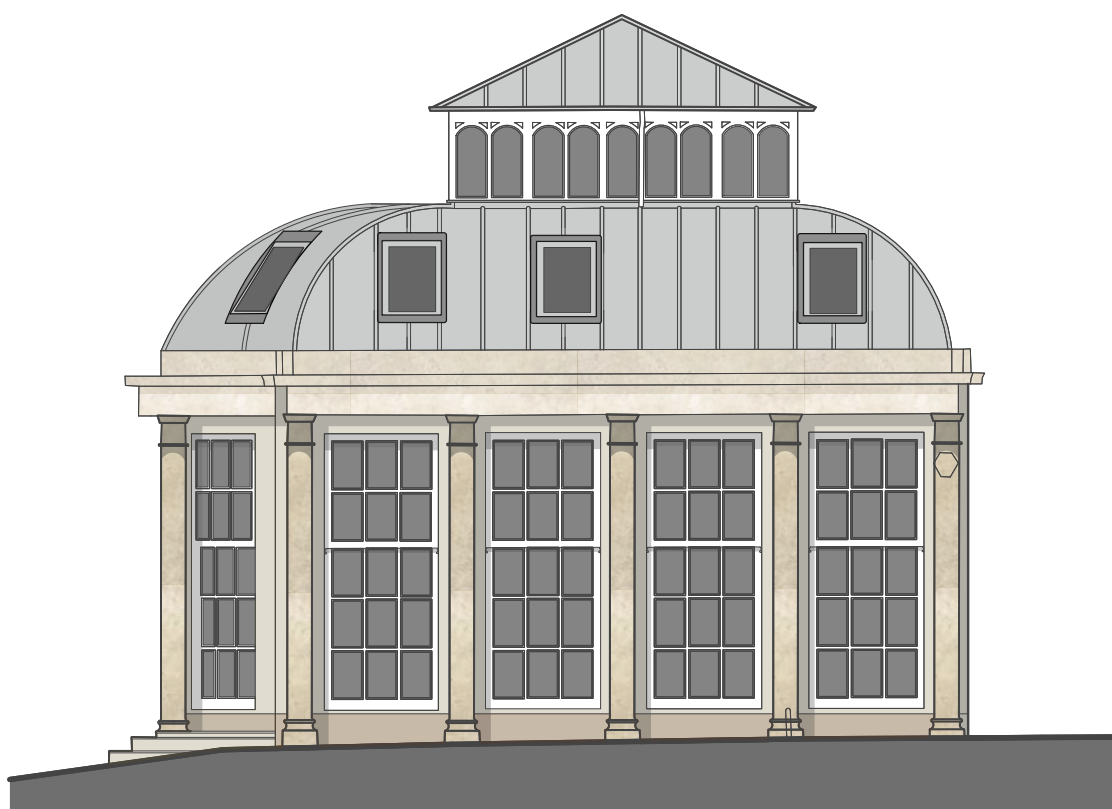


EAST ELEVATION -
SCALE 1:100



SOUTH ELEVATION -
SCALE 1:100

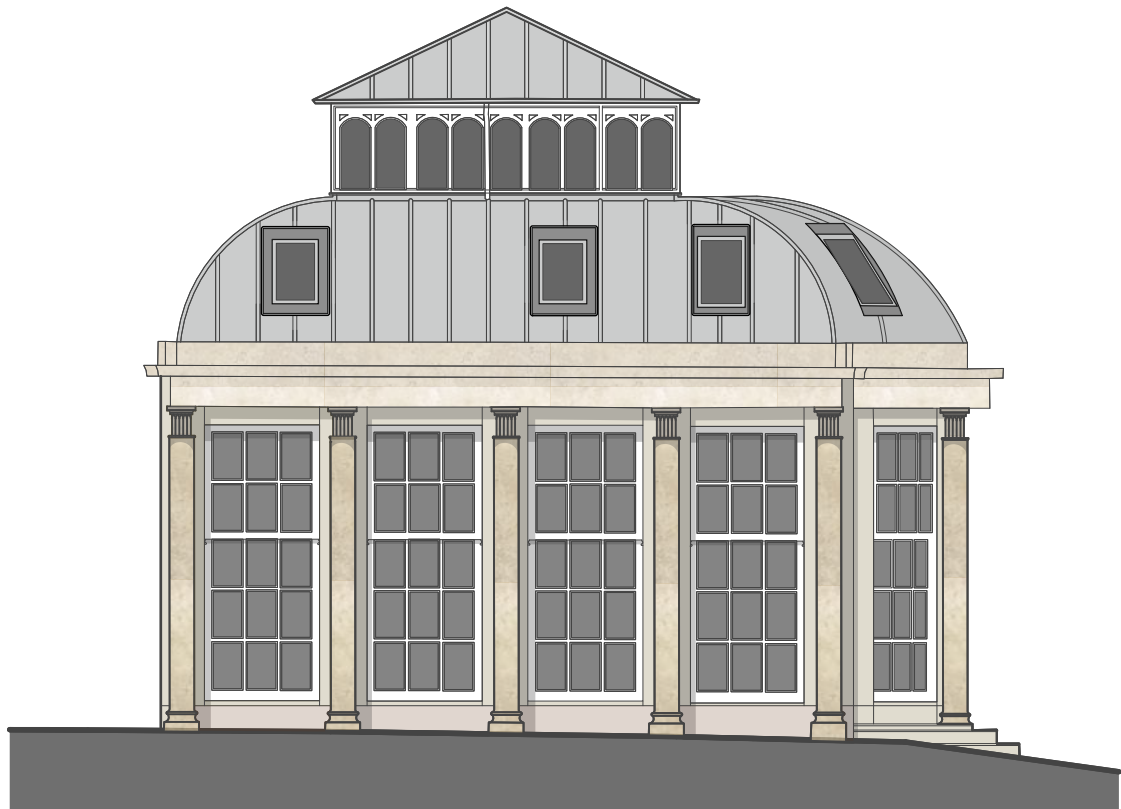


WEST ELEVATION -
SCALE 1:100

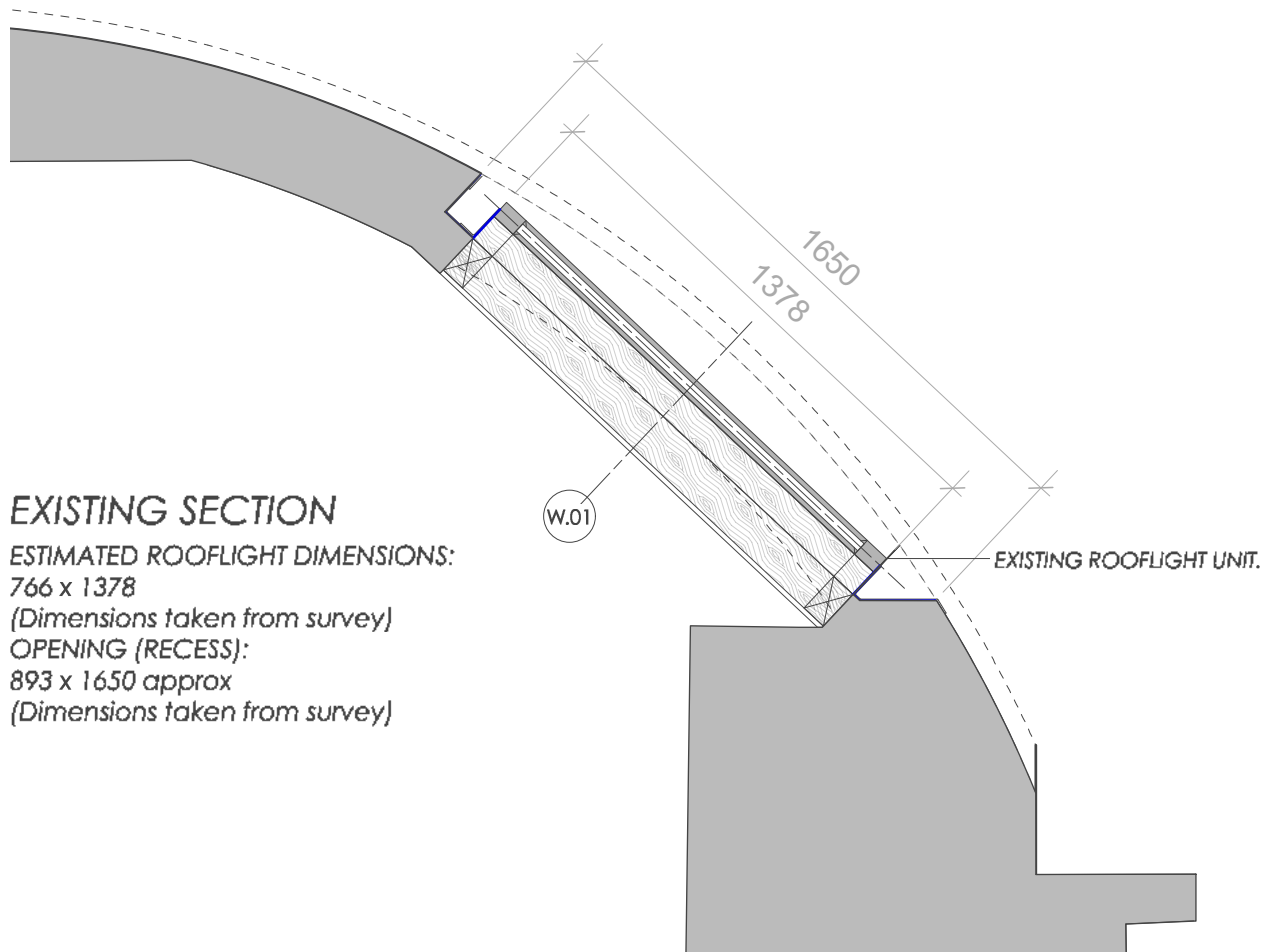

EXISTING SECTION
ESTIMATED ROOFLIGHT DIMENSIONS:
766 x 1378
(Dimensions taken from survey)
OPENING (RECESS):
893 x 1650 approx
(Dimensions taken from survey)

SECTION C - THROUGH W.12
SCALE 1:20

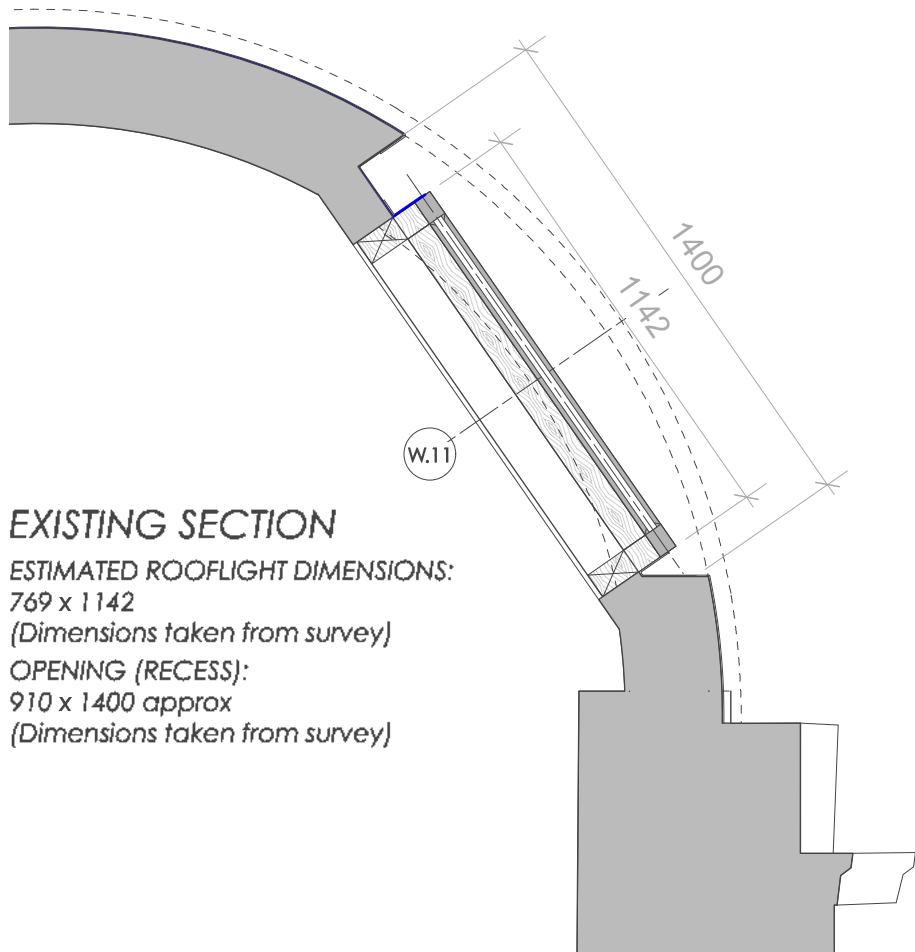

EXISTING SECTION
ESTIMATED ROOFLIGHT DIMENSIONS:
769 x 1142
(Dimensions taken from survey)
OPENING (RECESS):
910 x 1400 approx
(Dimensions taken from survey)

SECTION D - THROUGH W.11
SCALE 1:20



VIEW OF W.02



INTERIOR VIEW - BEDROOM



VIEW OF W.09 - W.11