

PROPOSED FIRST FLOOR PLAN
Scale 1:50




PROPOSED NORTH EAST ELEVATION
Scale 1:100




PROPOSED SOUTH WEST ELEVATION
Scale 1:100



PROPOSED SOUTH EAST ELEVATION
Scale 1:100

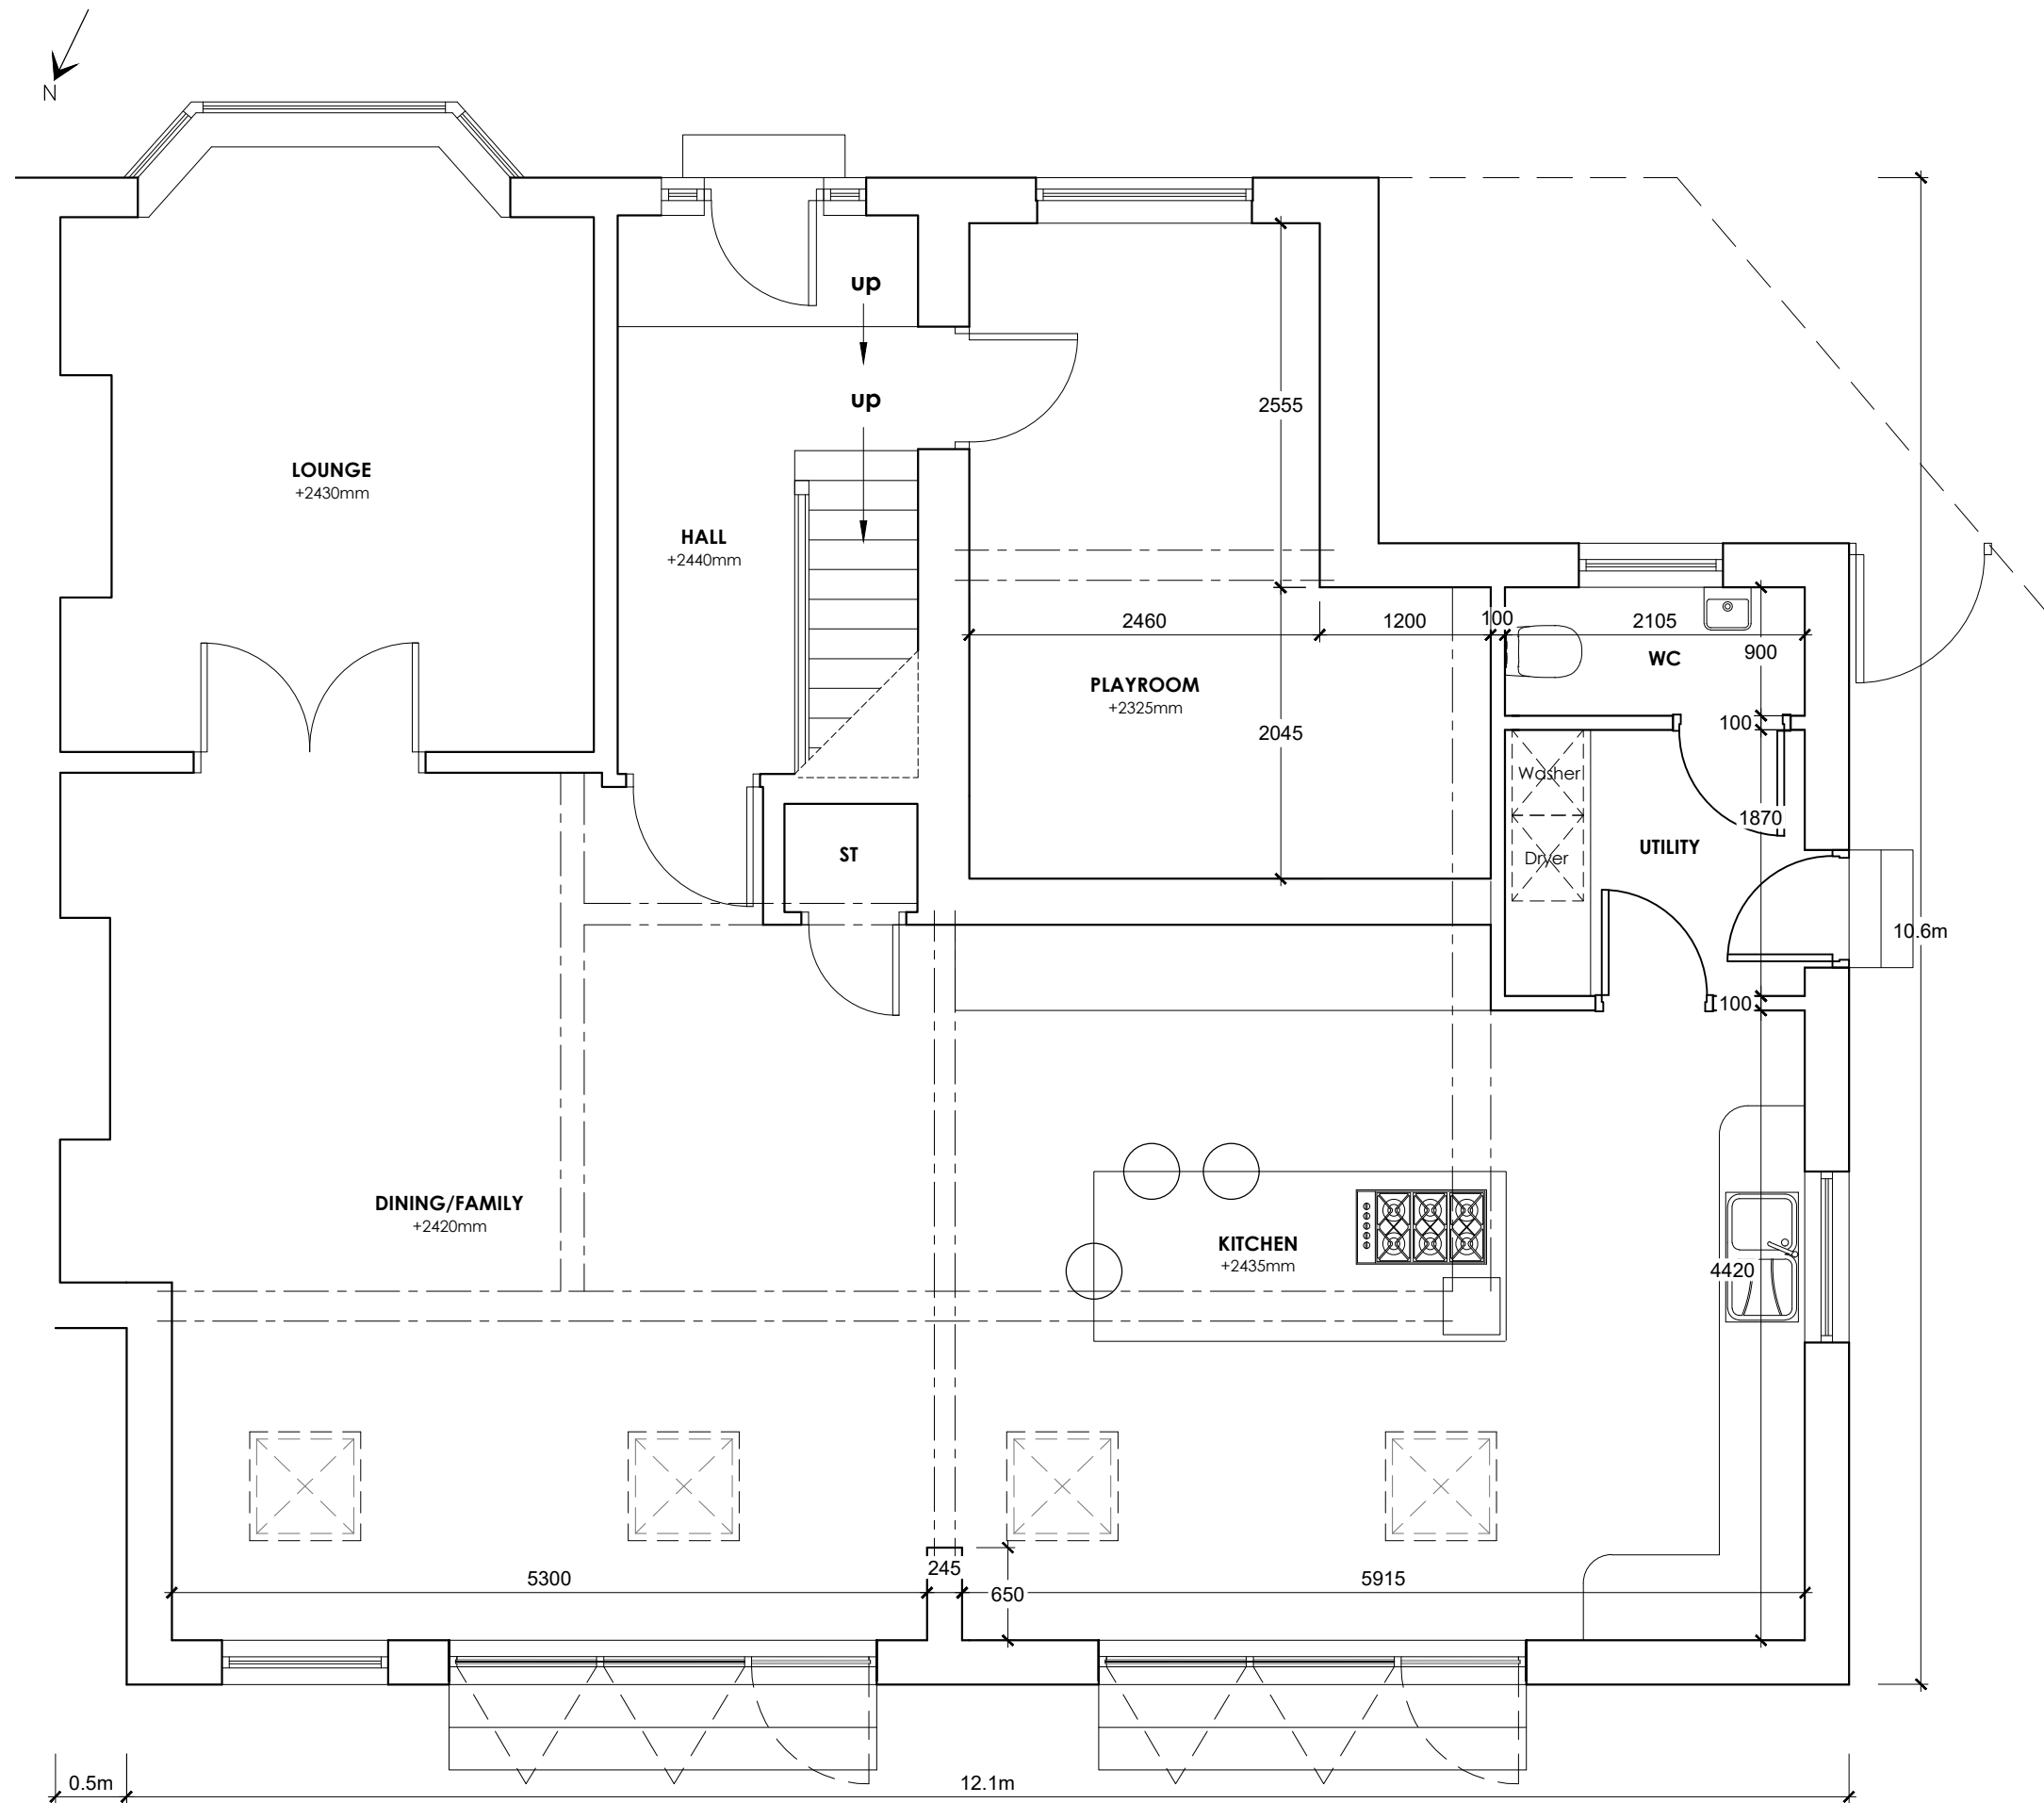

PROPOSED GROUND FLOOR PLAN
Scale 1:50

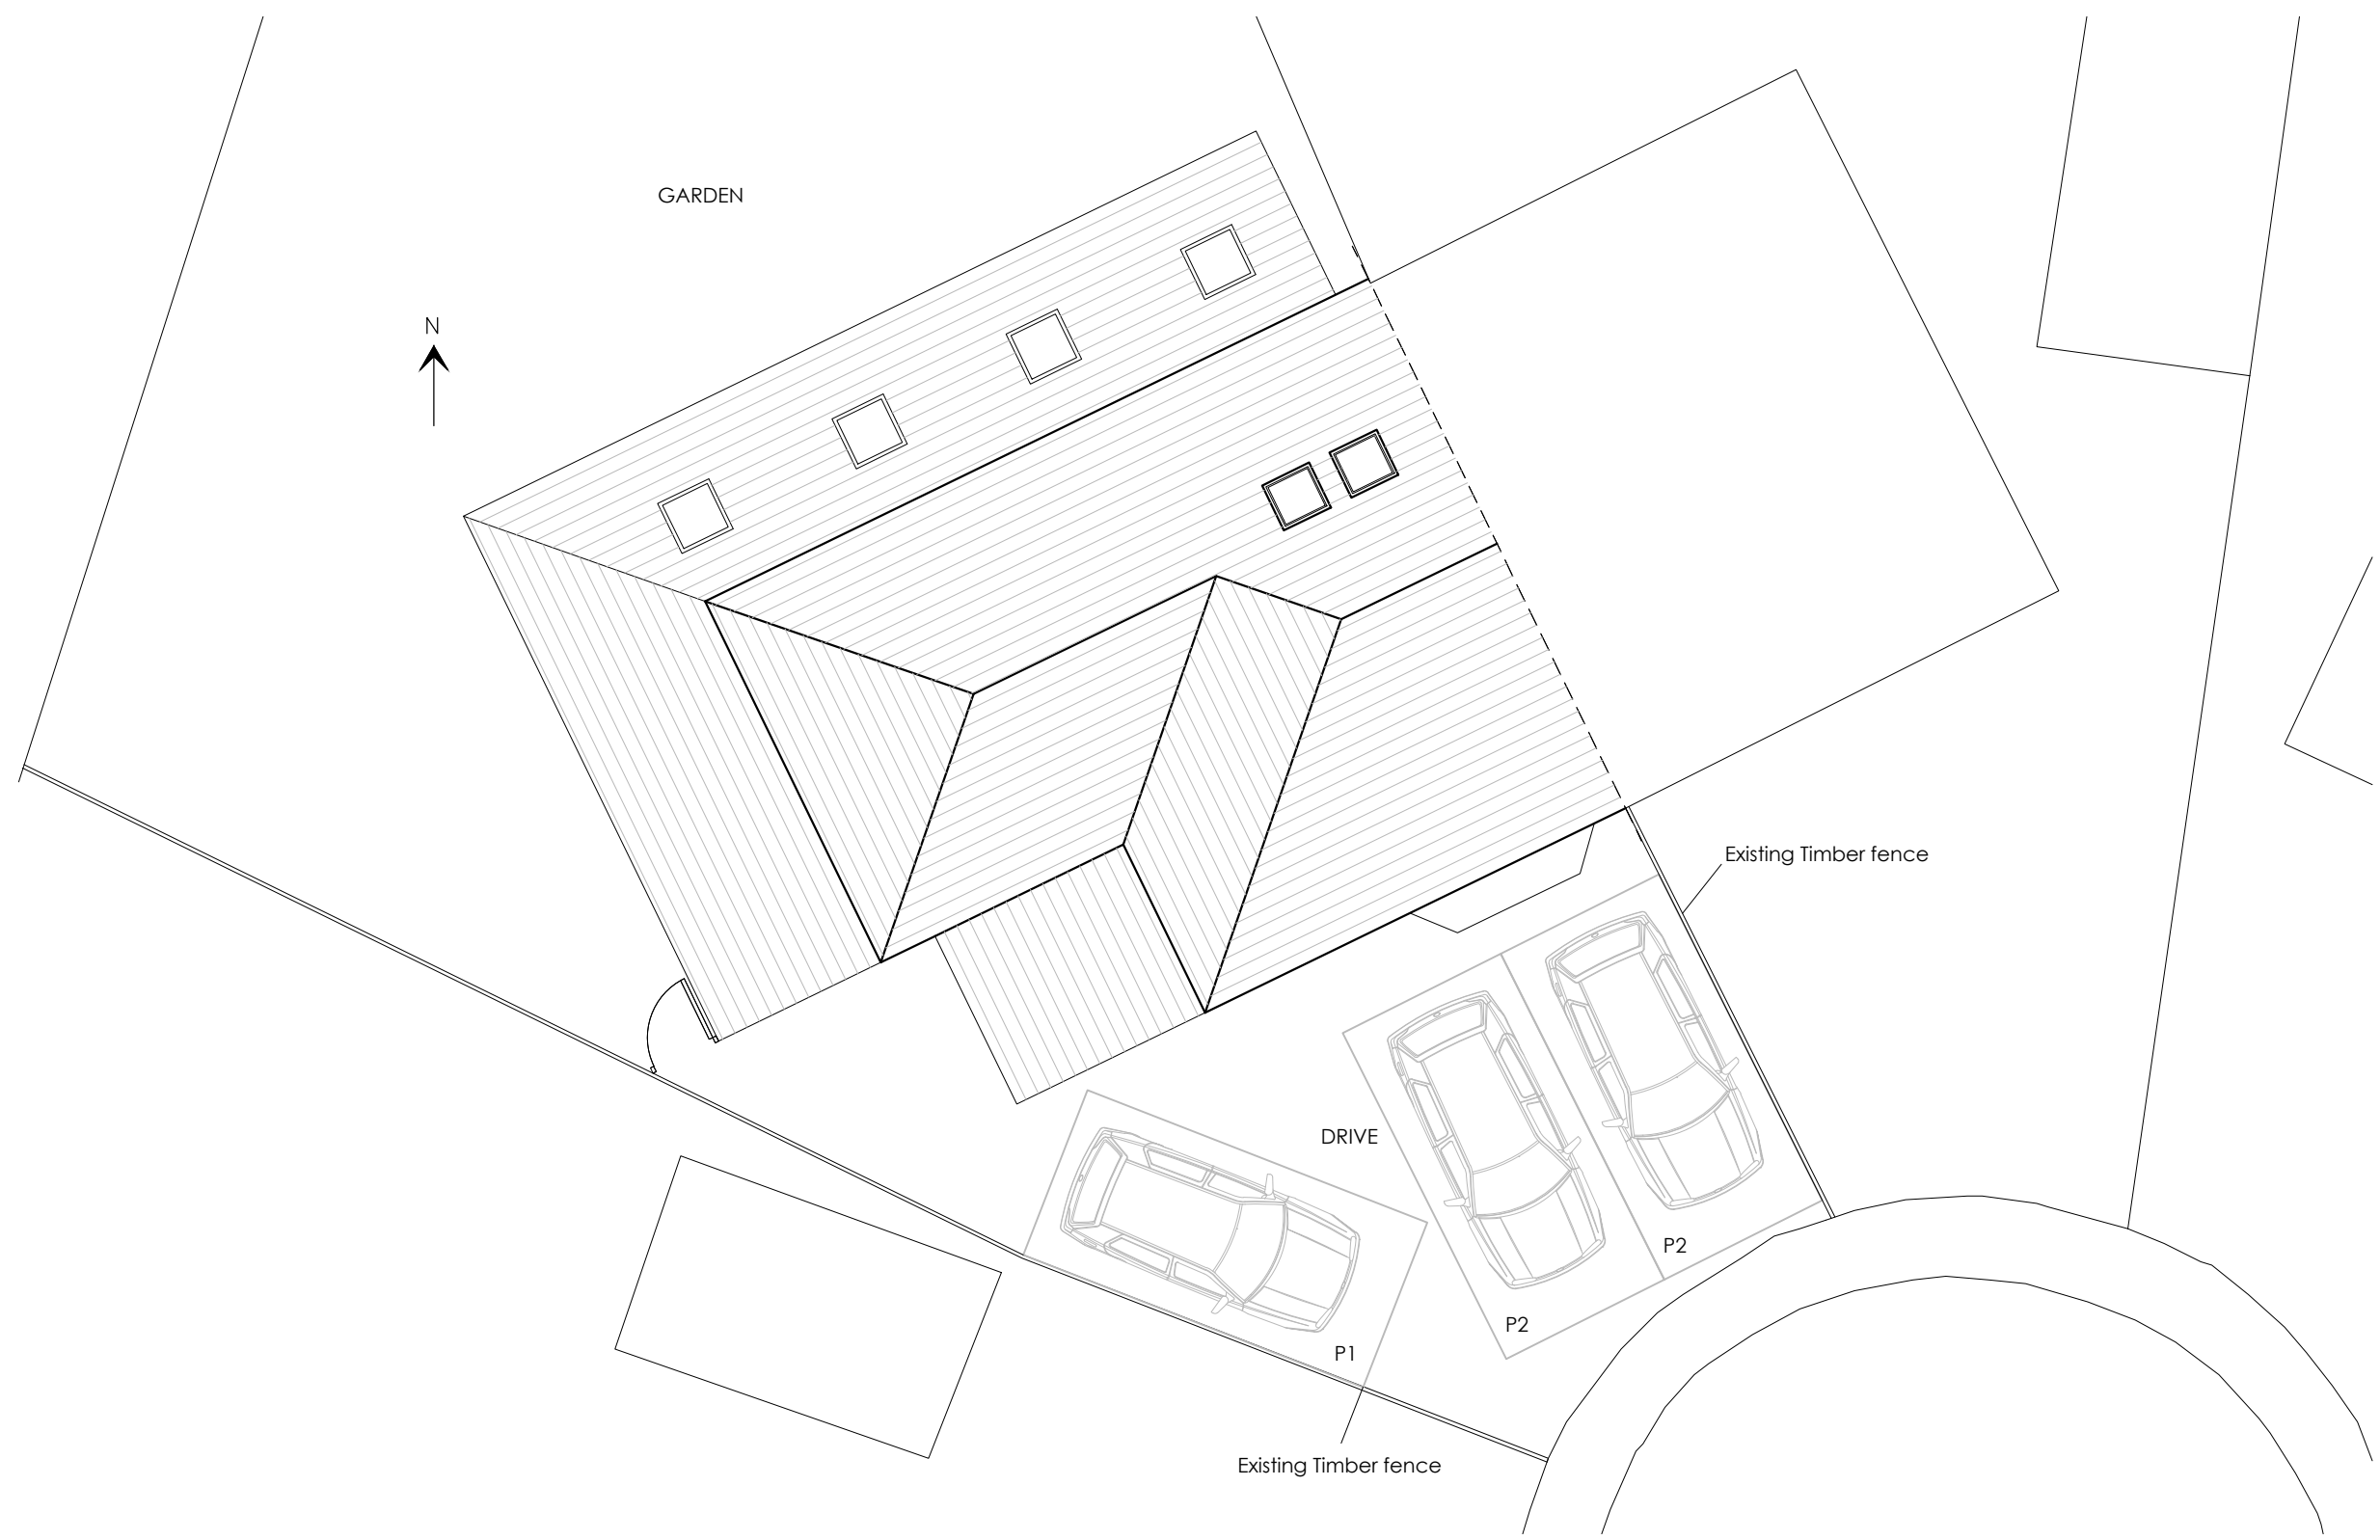

PROPOSED SITE PLAN
Scale 1:100



F	PRG	Updated following client consultation	28.02.2019
E	PRG	Updated following client consultation	09.01.2019
D	PRG	Updated following planning officer consultation	08.01.2019
C	PRG	Design updates	21.11.2018
B	PRG	Clients comments incorporated	20.11.2018
A	PRG	Clients comments incorporated	19.11.2018

no. by revision date

Client
Mr and Mrs Robinson

Job Title
**10 St Peter's Close,
Clayton le Dale,
Blackburn,
BB1 9HH**

Drawing Title
PROPOSED PLANS AND ELEVATIONS

Scale Date Drawn
Various @ A1 November 18 Paul Gudgeon

spa
SUNDERLAND PEACOCK & ASSOCIATES LTD.
HAZELMERE, PIMLICO ROAD, CLITHEROE
LANCASHIRE, BB7 2AG
T 01200 423178 F 01200 427328
E info@sunderlandpeacock.com
www.sunderlandpeacock.com



5646 - 02
REV
F