



- Trees:
1. Ash
 2. Silver birch
 3. Horsechestnut
 4. Plum

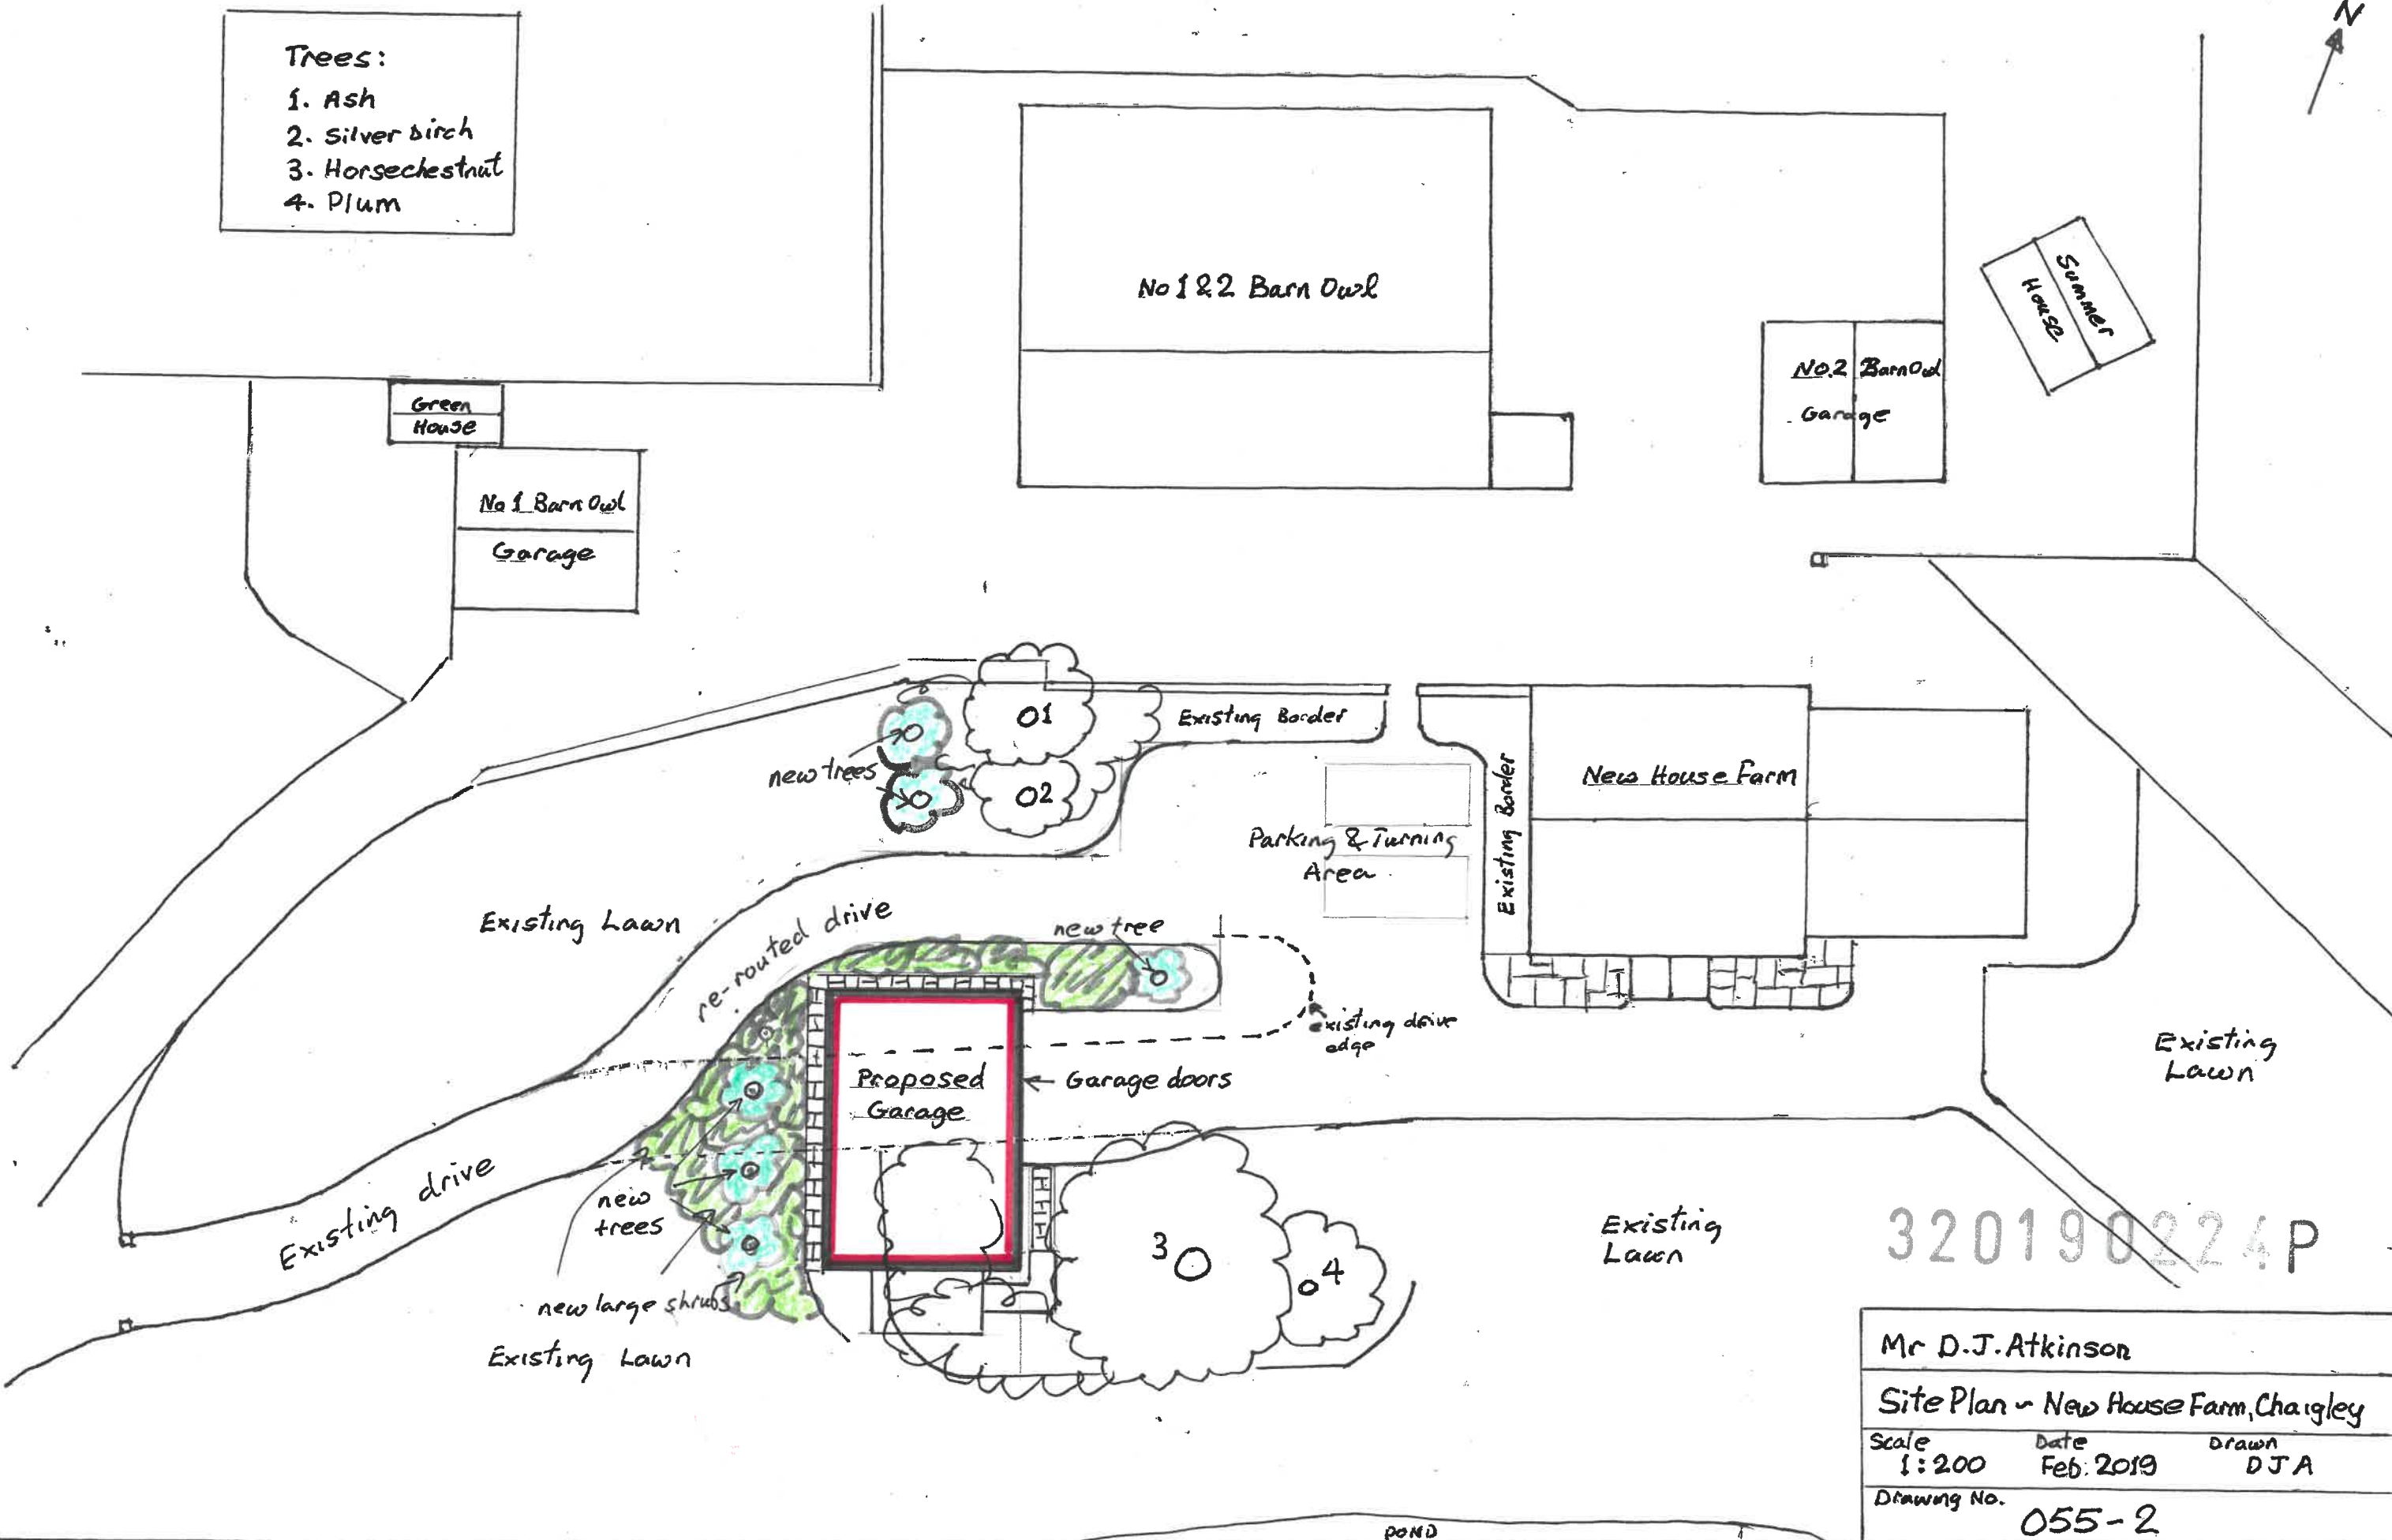


Mr D.J. Atkinson		
Site Plan - New House Farm, Chalgley		
Scale 1:200	Date Feb. 2019	Drawn DJA
Drawing No.		055-2

North Elevation

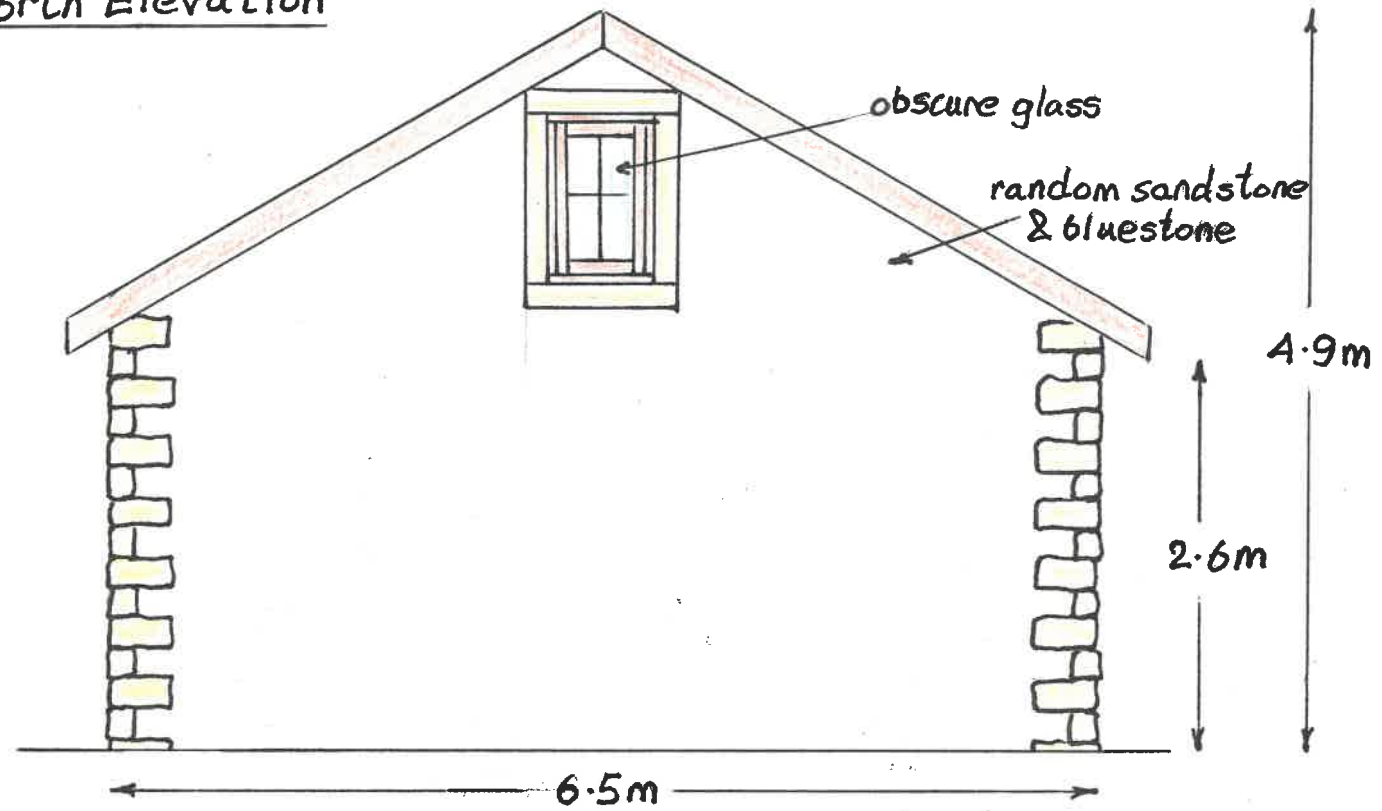

South Elevation

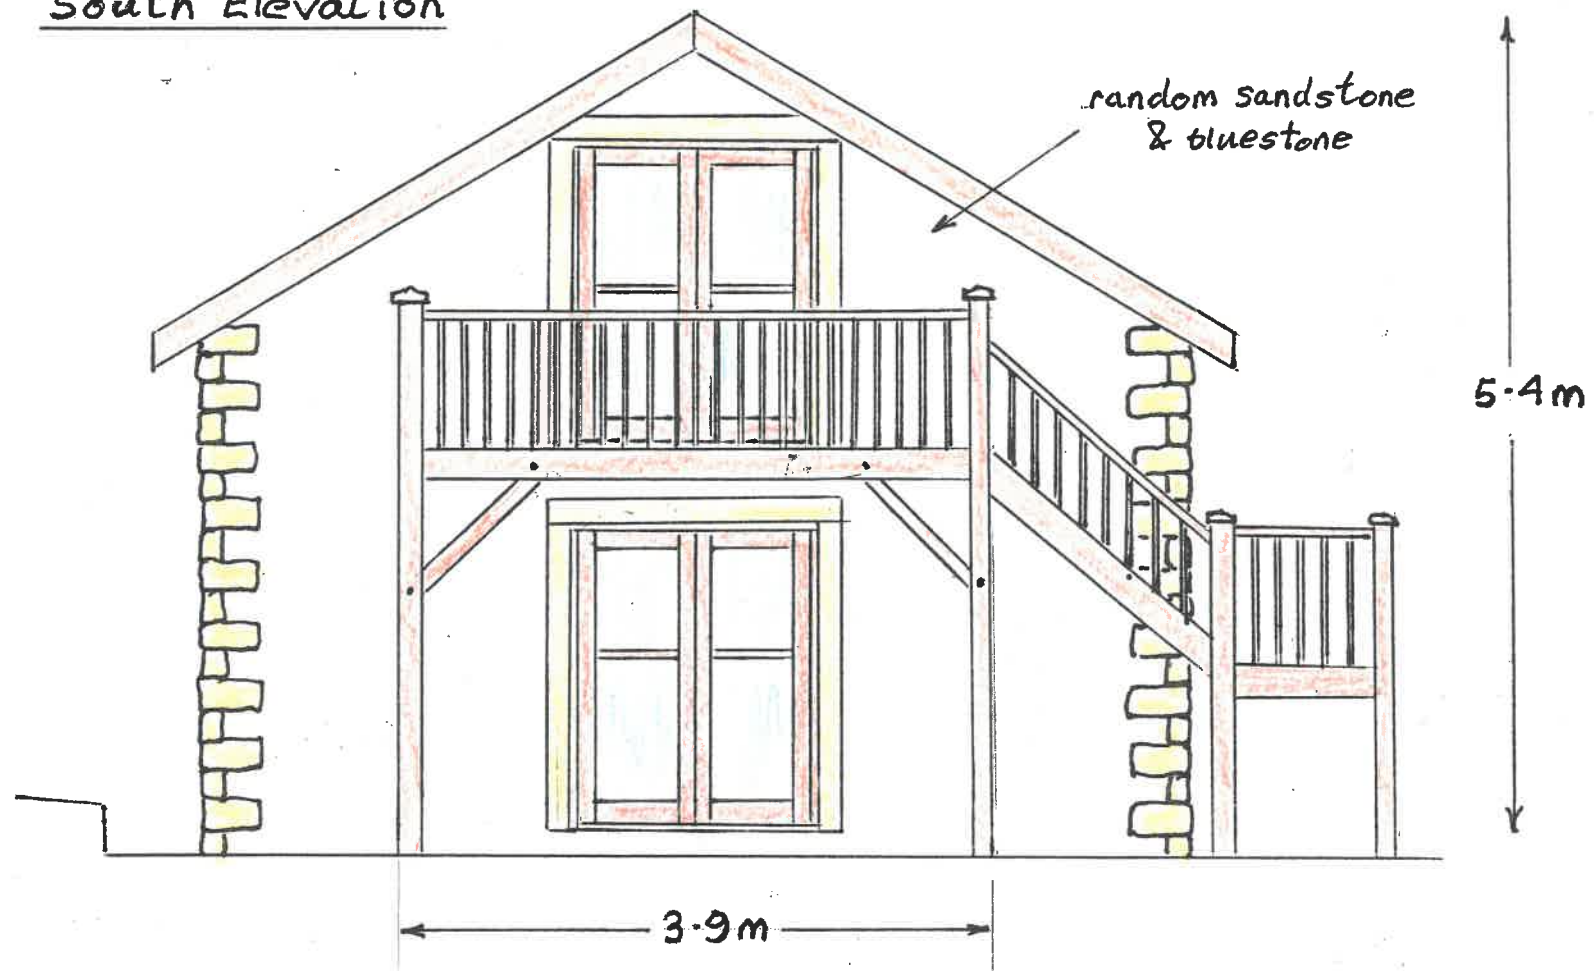

320190224P

Applicant
Mr D.J. Atkinson

Proposed Garage ^ New House Farm, Chaigley



Title
Proposed Elevations -2

Scale
1:50

Date
March 2019



Drawn
DJA

Draw.No
053-3

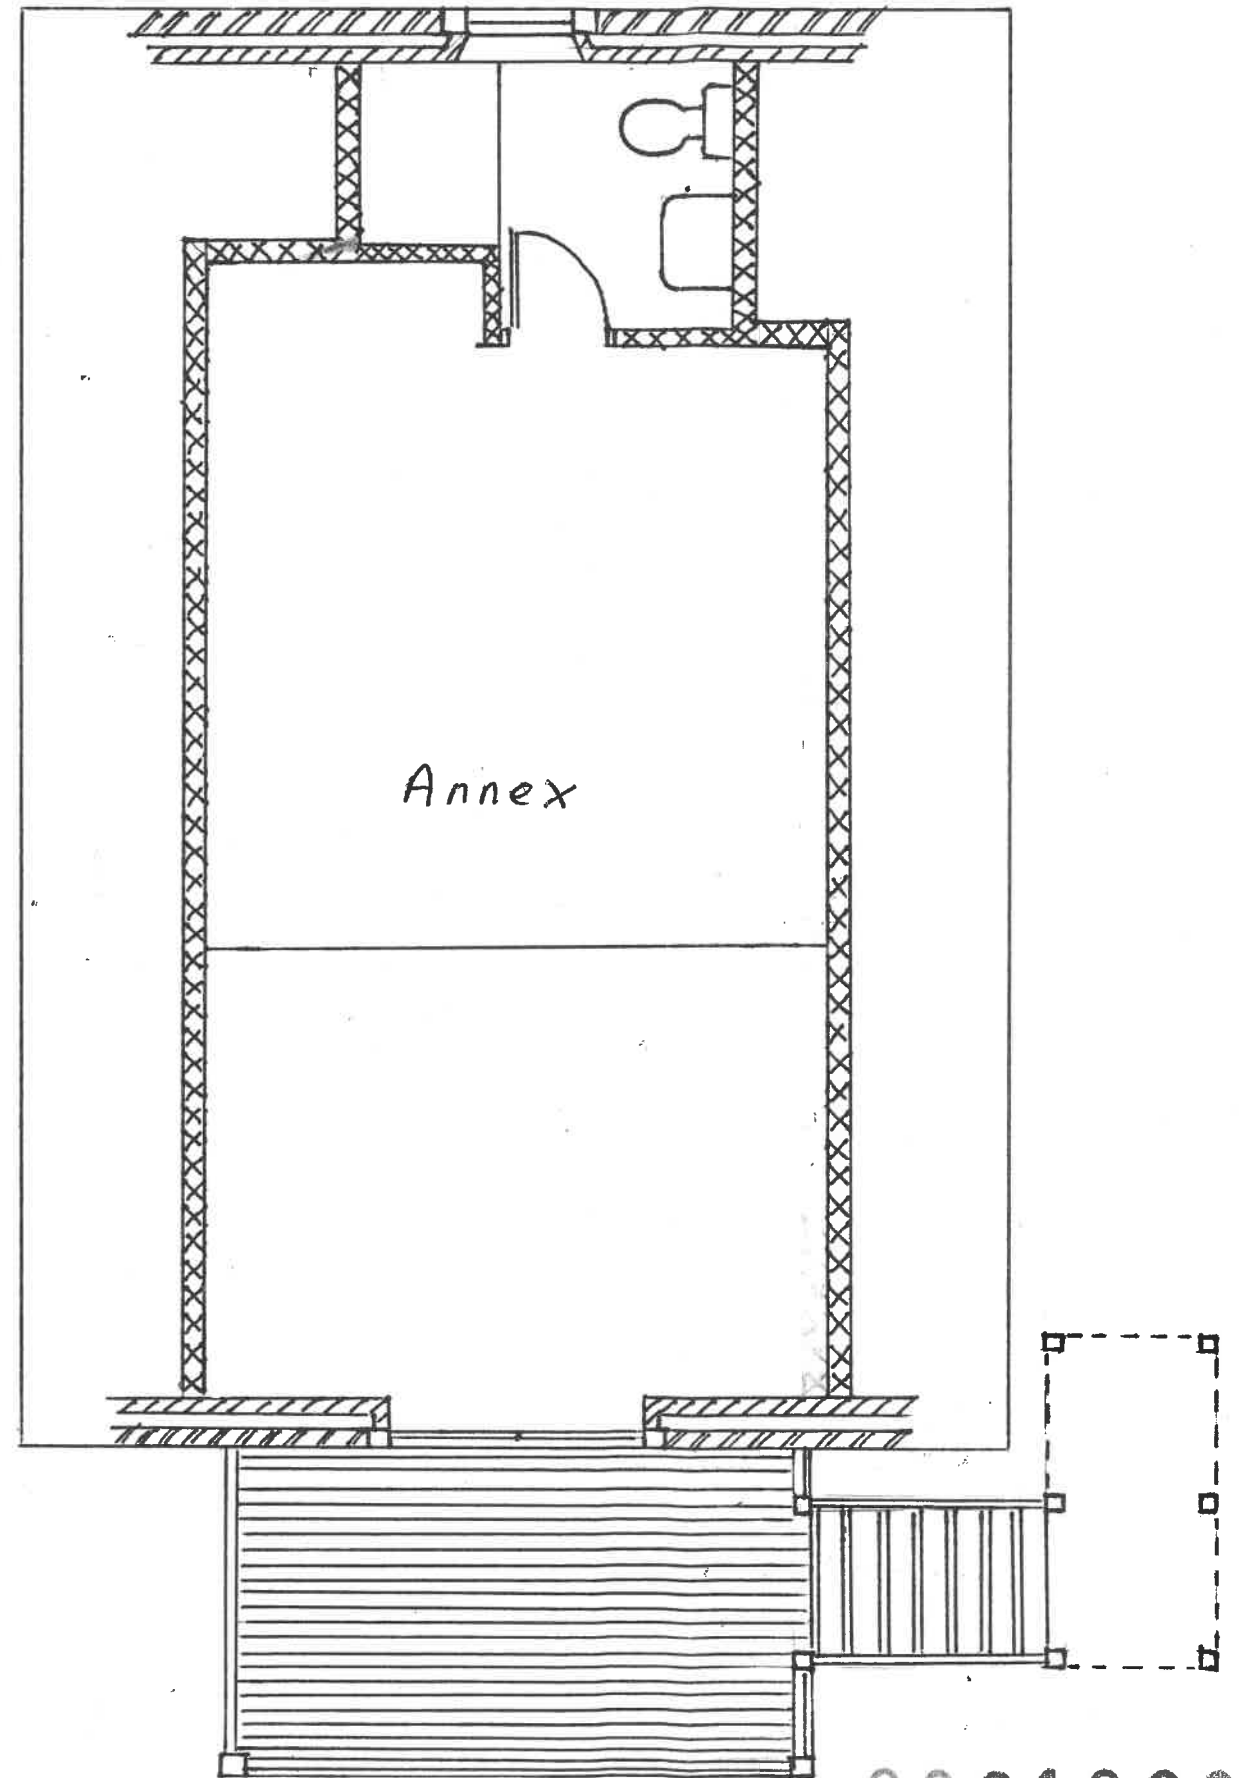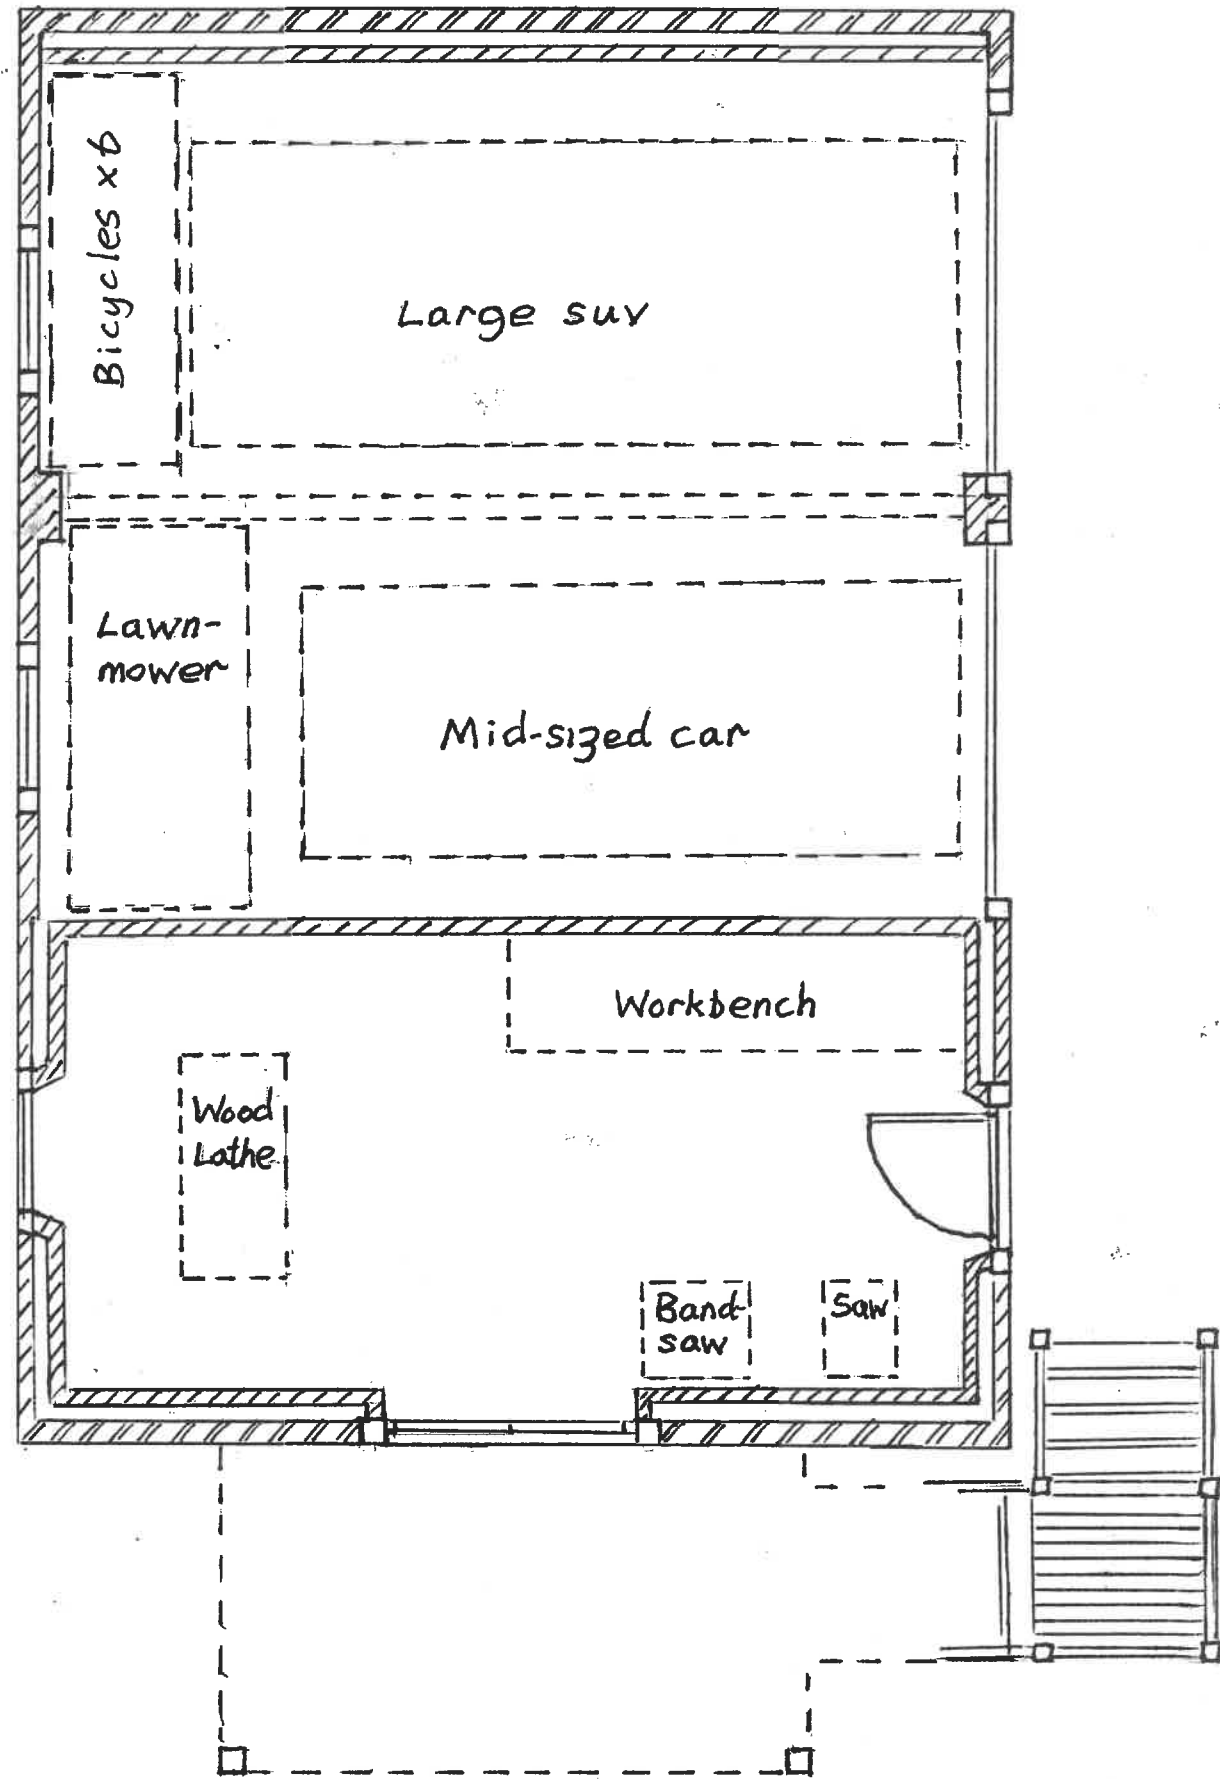

320190224P

Applicant Mr D. J. Atkinson	Job Title Proposed Garage ~ New House Farm, Chaigley	Title Proposed Plan Drawing	Scale 1:50	Date March 2019	Drawn DJA	Drawing No. 054-2
--------------------------------	---------------------------------------------------------	--------------------------------	---------------	--------------------	--------------	----------------------

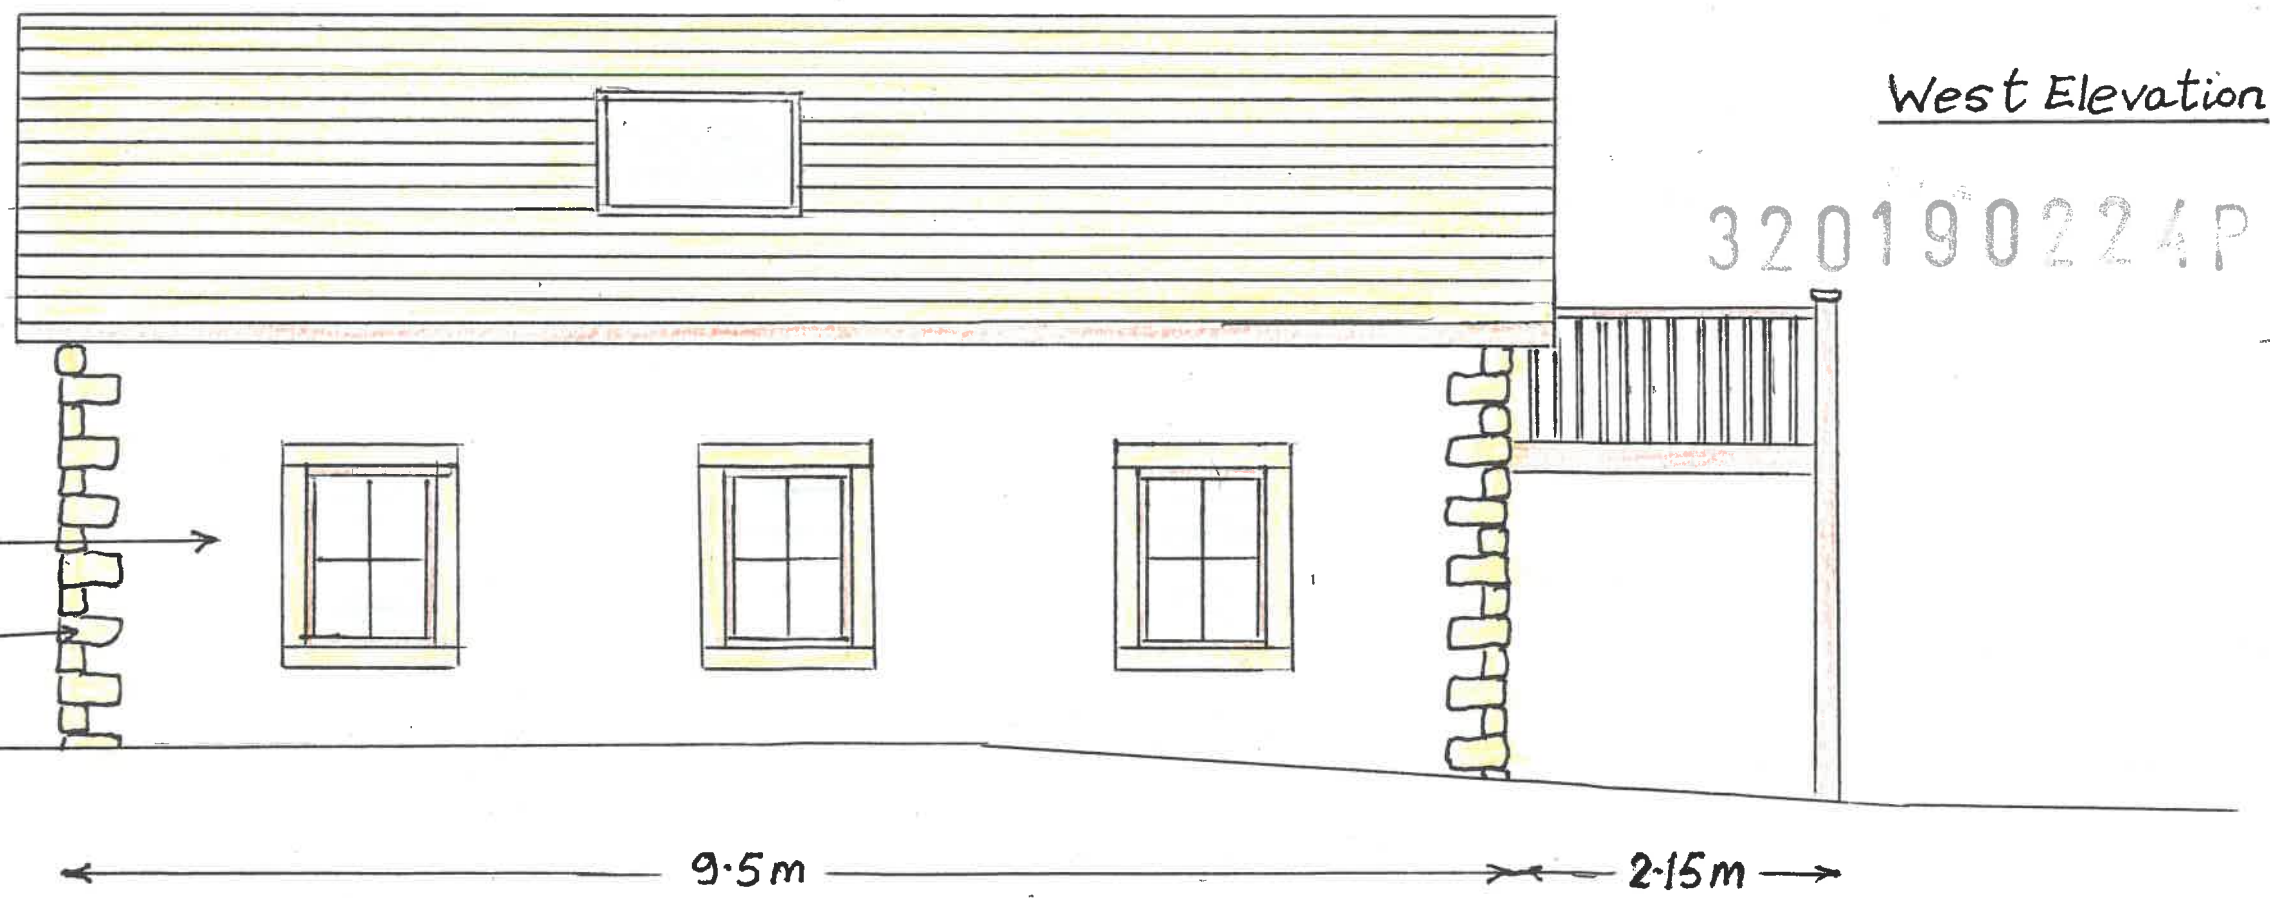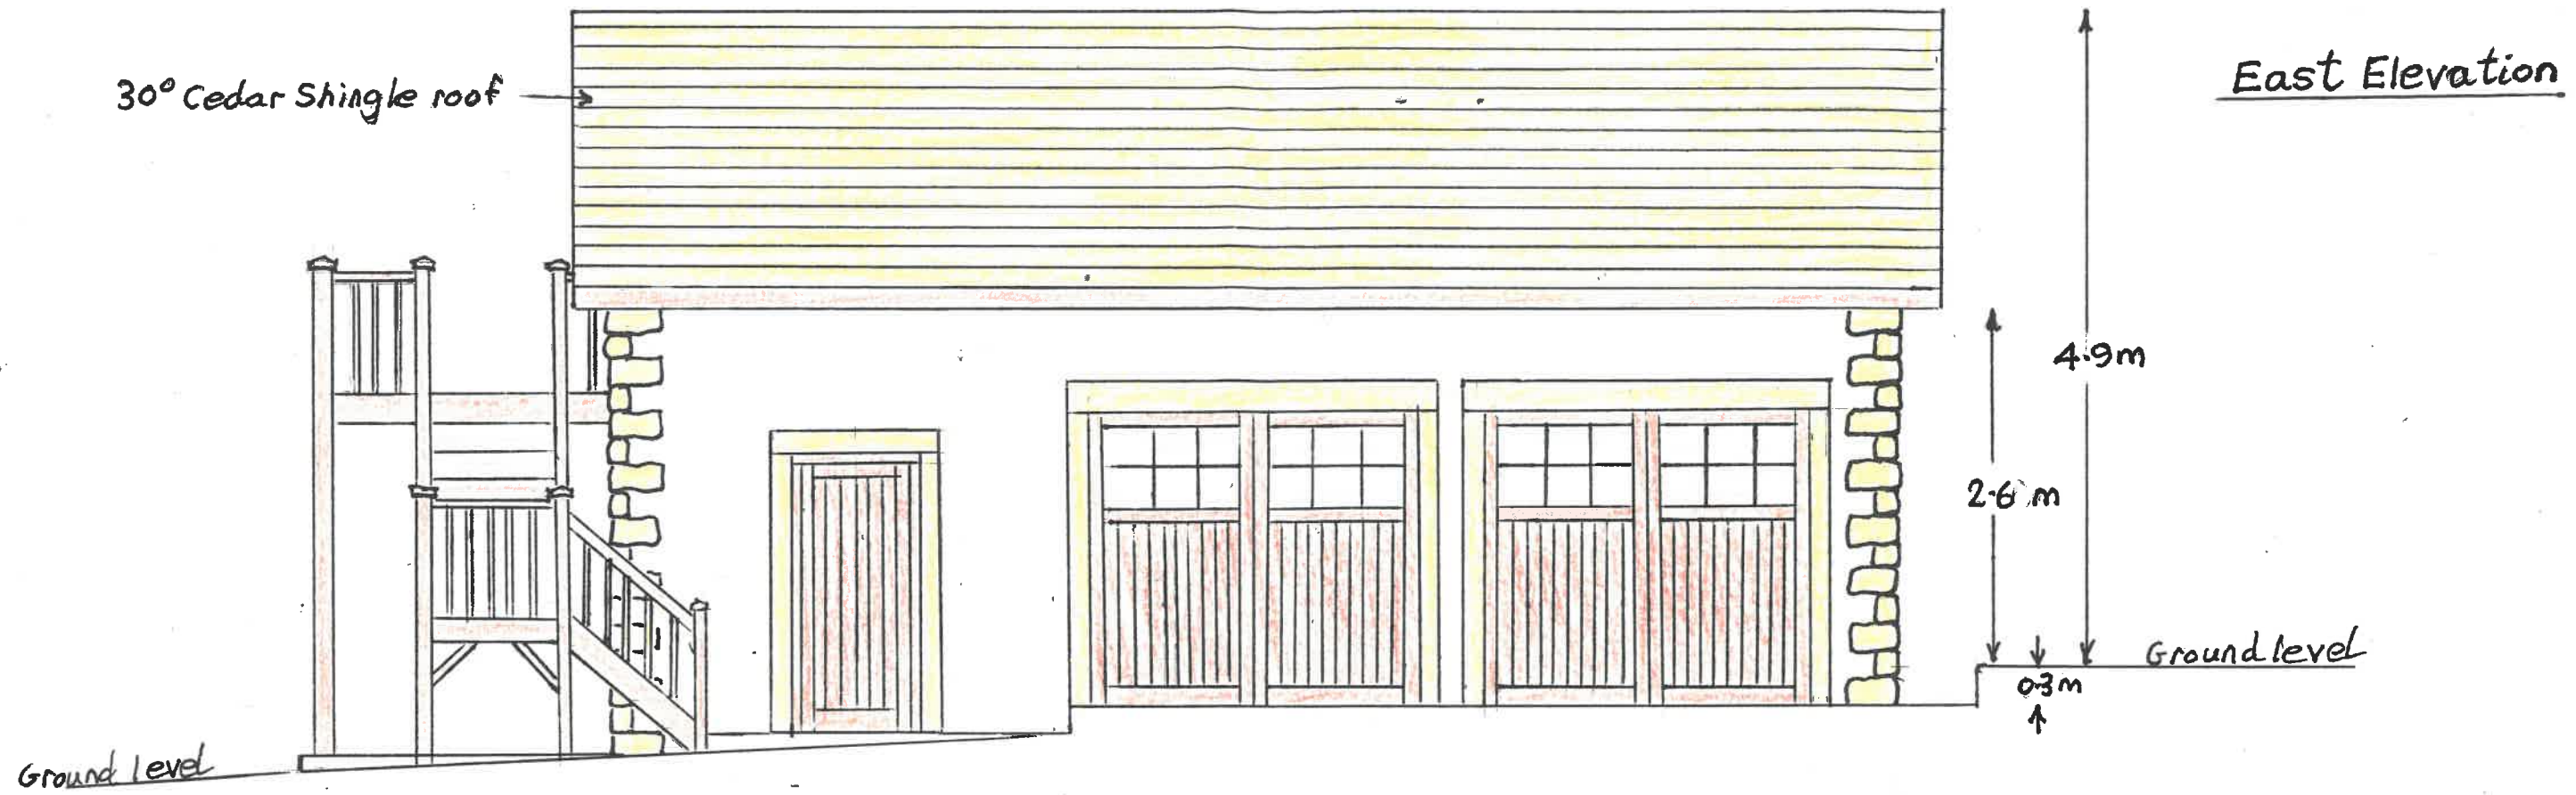

Applicant Mr D.J. Atkinson	Proposed Garage - New House Farm, Chaigley	Title Proposed Elevations	Scale 1:50	Date March 2019	Drawn DJA	Draw.No. 053-2
-------------------------------	--------------------------------------------	------------------------------	---------------	--------------------	--------------	-------------------