



Location Plan near BB1 9HH



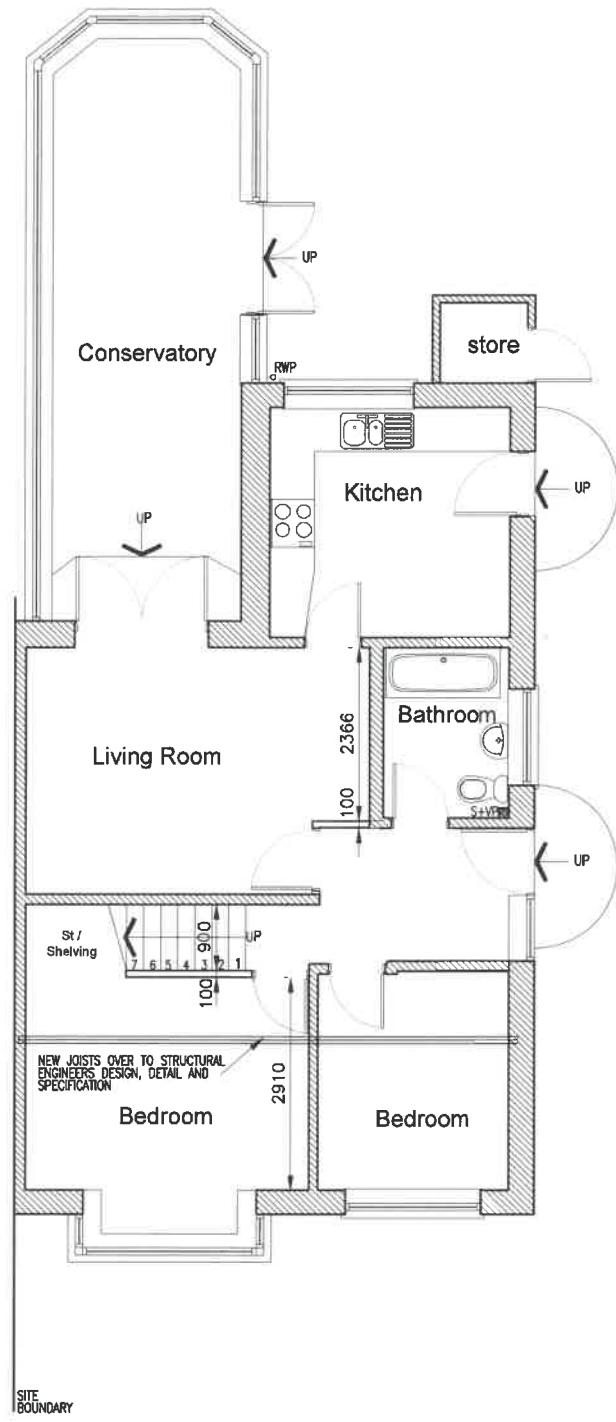

Proposed Ground Floor Plan

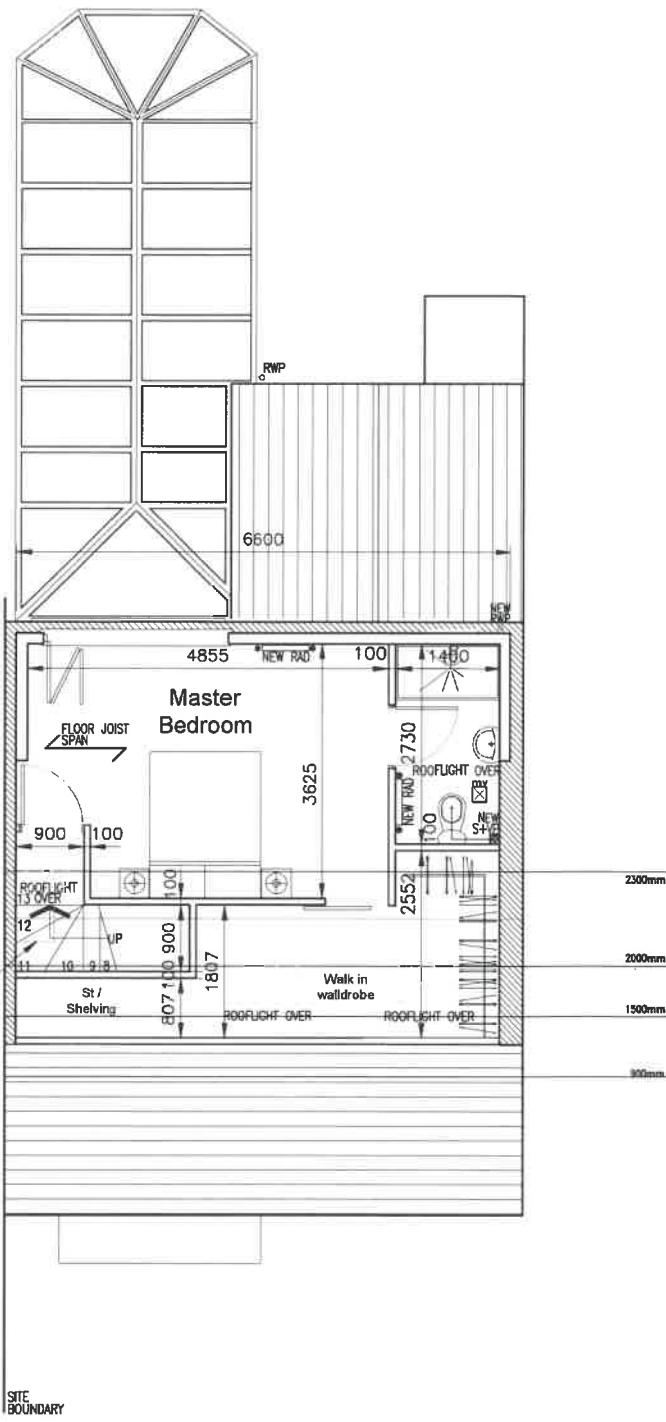

Proposed Loft Floor Plan




Magnus Technical Engineering Ltd.
Blackthorn House
Skull House Lane
Appley Bridge
WN6 9DB


Rev.	Description	By	Date
Project	Kathryn Bird 24, St Peters close Clayton le Dale Blackburn BB1 9HH	Drawing Title	Proposed Layouts
Drawing No.	BIRD/02	Rev.	

1. All dimensions are given in metres in reference to scale
2. Calligraphic or other hand writing on plans is not to be
commencement of any work. Any discrepancies to be
resolved by the architect.
3. This drawing is the copyright of the Magnus Technical
Engineering Ltd and may not be copied or used without
prior permission.

Drawn by Scale Date
J.L. 1:50 Feb '19

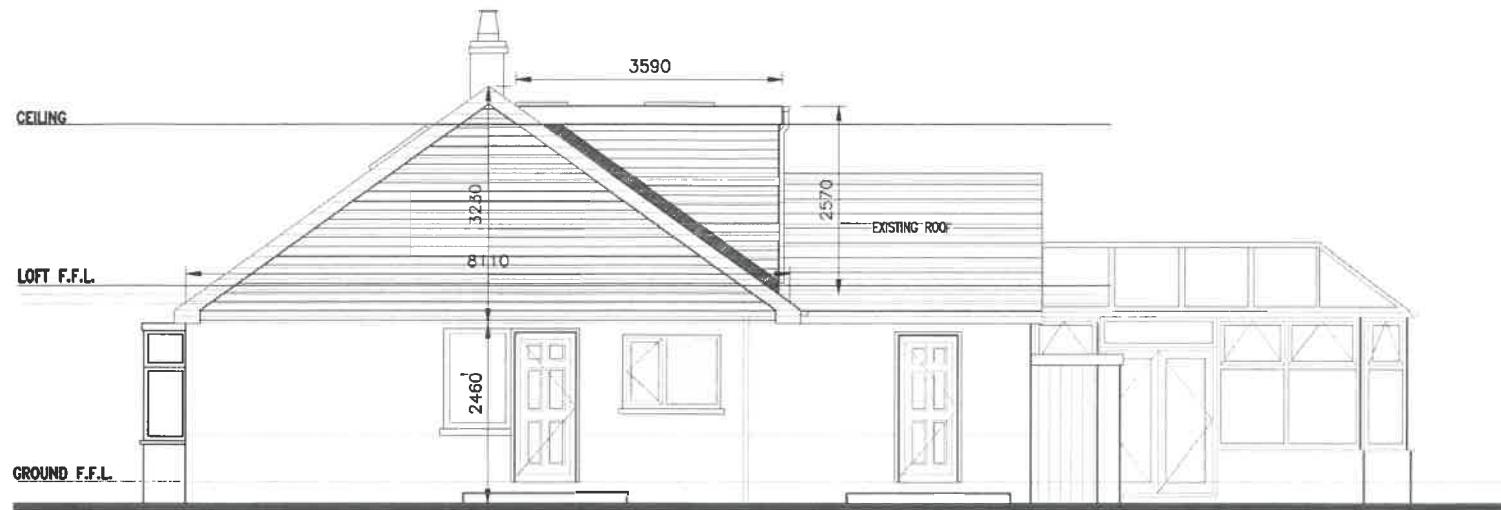

Proposed Side Elevation

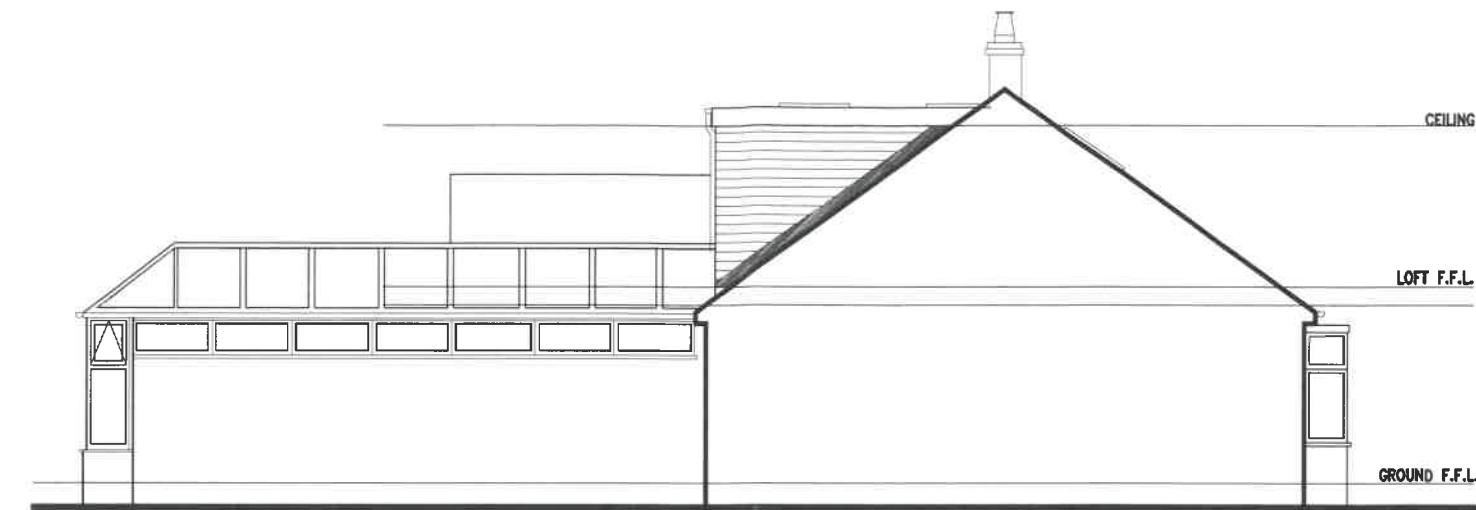

Proposed Side Elevation



Proposed Rear Elevation




Proposed Front Elevation



Magnus Technical Engineering Ltd.
Blackthorn House
Skull House Lane
Appley Bridge
WN6 9DB

Rev.	Description	Drawing Title	By	Date
Project	Kathryn Bird 24, St Peters close Clayton le Dale Blackburn BB1 9HH	Proposed Elevations		
Drawing No.	BIRD/03		Rev.	
Drawn by	J.L.	Scale	1:50	Date Feb '19

© Copyright Magnus Technical Engineering Ltd 2019
All dimensions to be taken in preference to scale
Drawing to be checked on site prior to the start of work
Any changes to the drawing must be reported immediately & resolved prior to work
This drawing is the copyright of Magnus Technical Engineering Ltd and may not be copied or used without
prior consent.

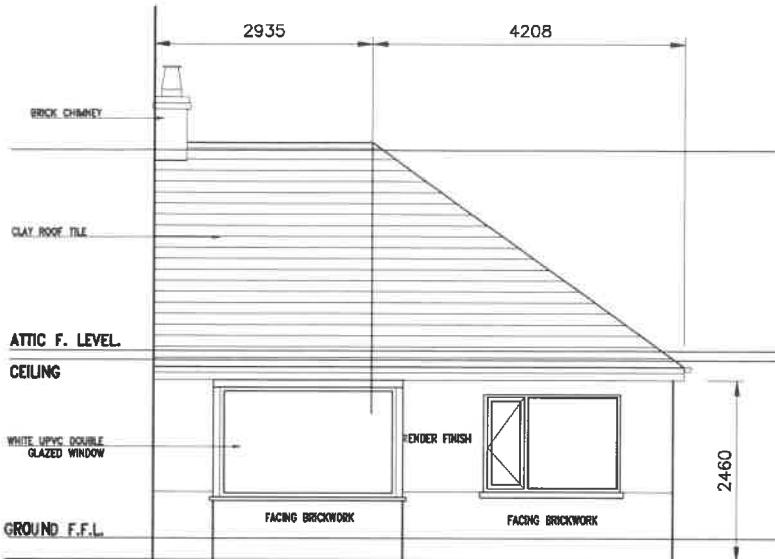


Existing Front Elevation




Existing Rear Elevation



Existing Side Elevation

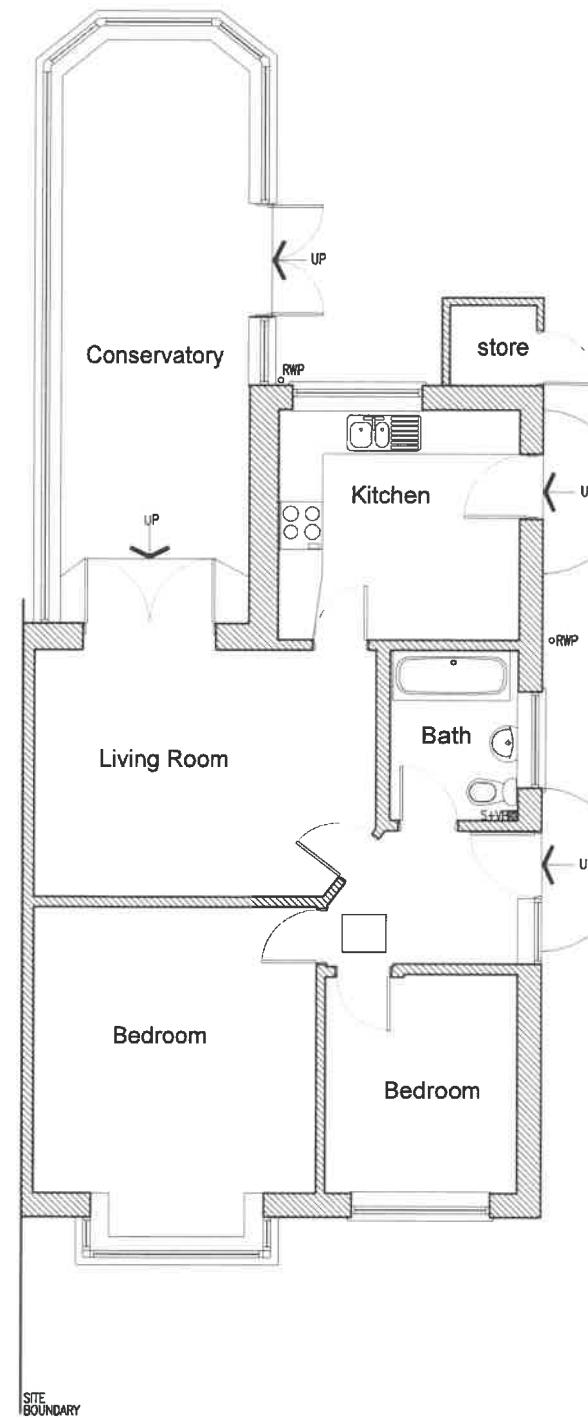

Existing Ground Floor Plan

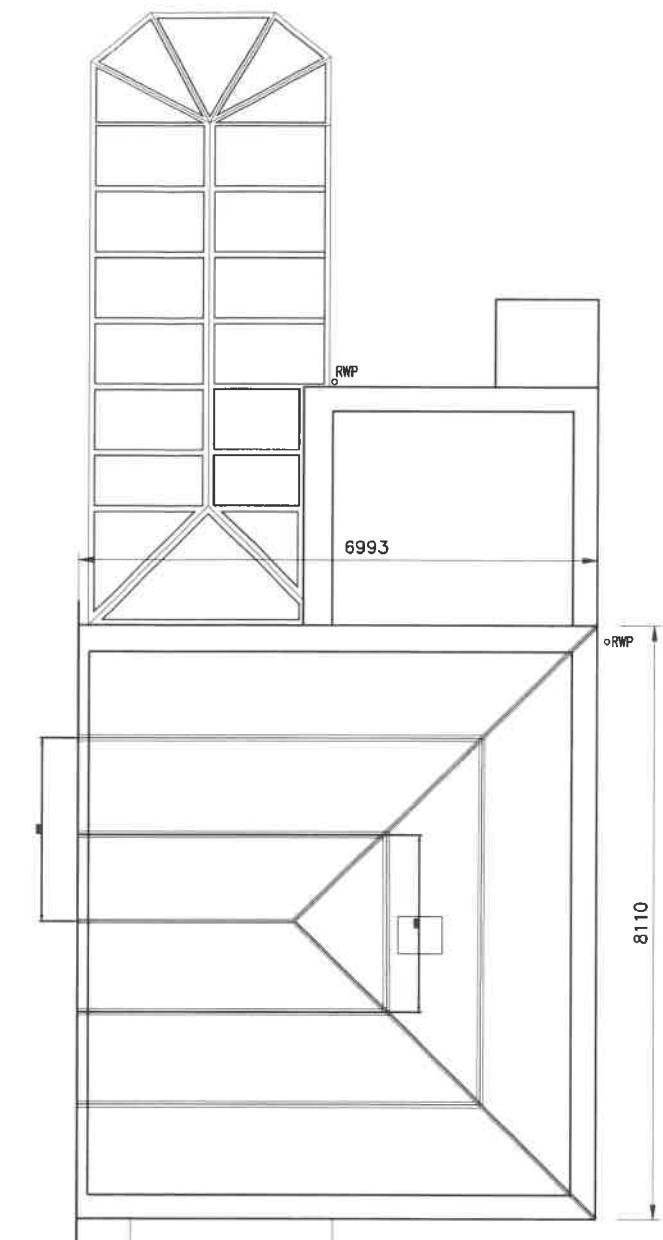

Existing Loft Floor Plan

Rev.	Description	By	Date
Project	Kathryn Bird 24, St Peters close Clayton le Dale Blackburn BB1 9HH	Drawing Title	Existing Layouts
Drawing No.	BIRD/01	Rev.	
Drawn by	J.L.	Scale	1:50
		Date	Feb '19

These drawings are to be used only in accordance with the conditions of the contract and are the copyright of Magnus Technical Engineering Ltd. Any discrepancy to the drawings is to be referred to the architect. Any discrepancy to the drawings is to be referred to the architect. The drawings are the copyright of the Magnus Technical Engineering Ltd. and may not be copied or used without prior permission.