

 


PROPOSED SITE PLAN

18 COLLEGE CLOSE - LONGRIDGE - PRESTON - PR3 3AX

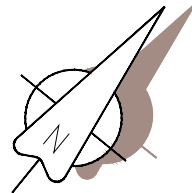

Scale...1:200

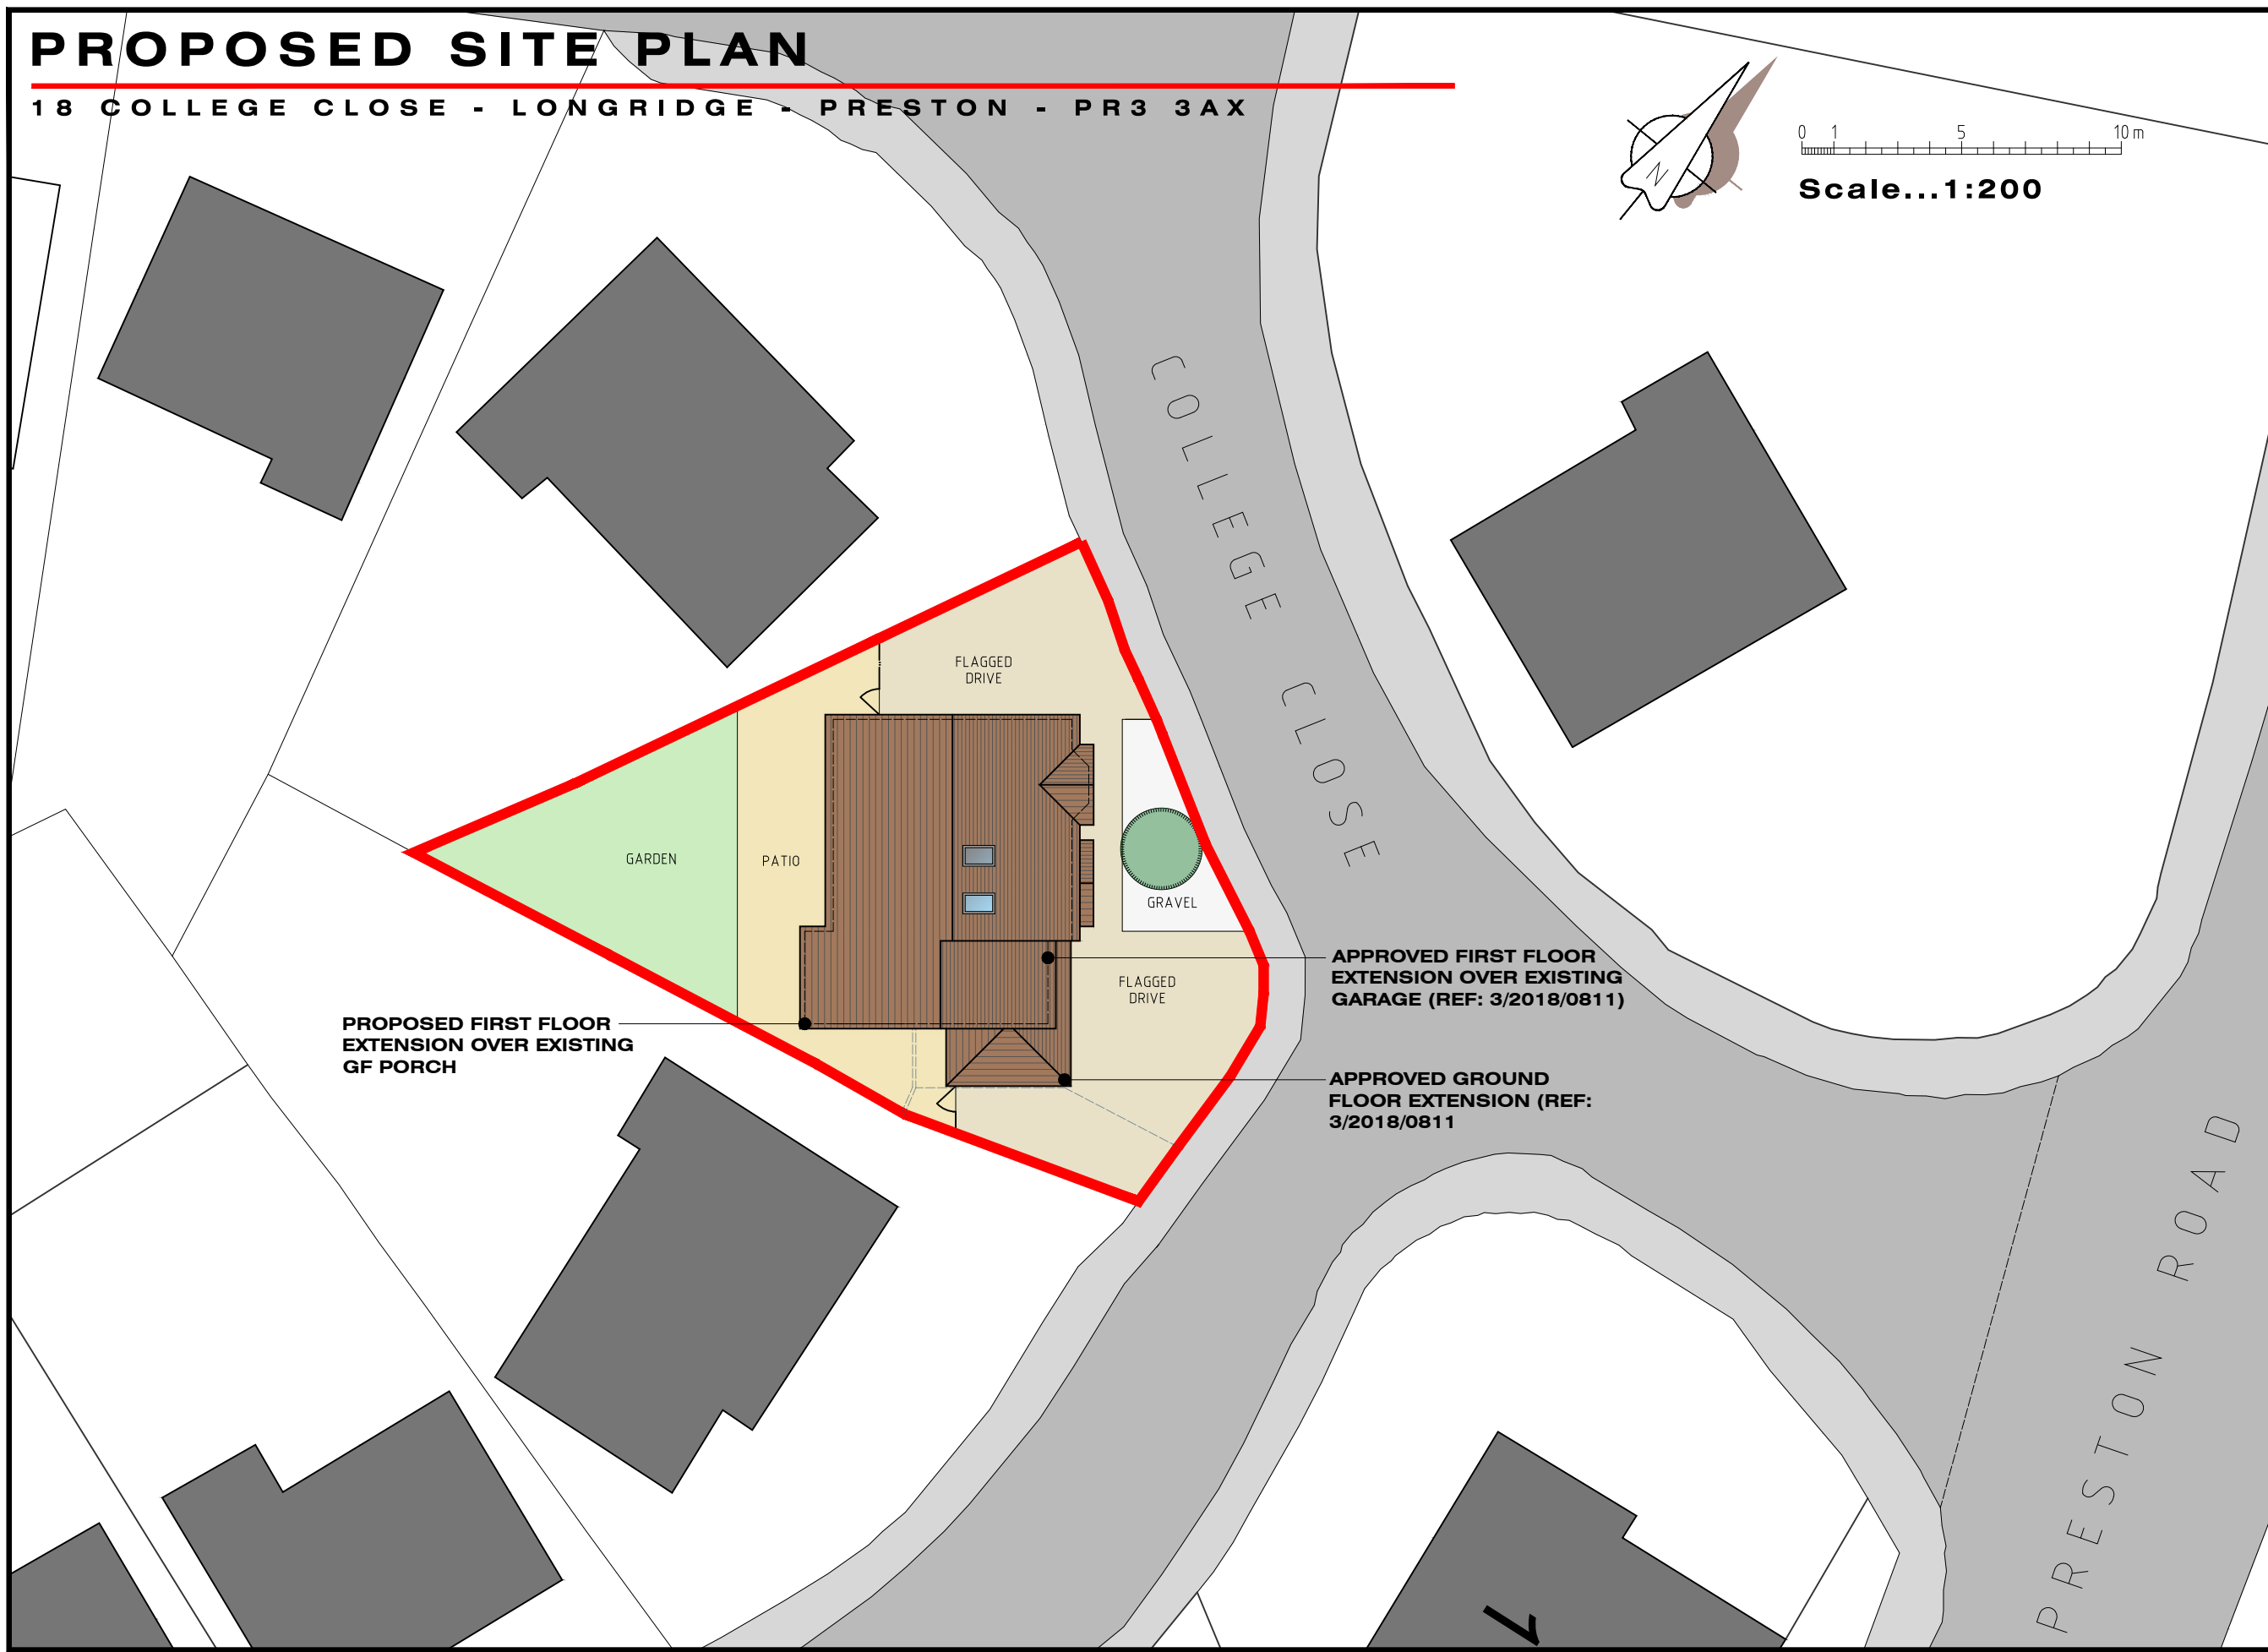


18 COLLEGE CLOSE
LONGRIDGE
PRESTON
PR3 3AX

PROPOSED SITE PLAN

Dwg No.	JM-0142003	Rev	C
Rev-C	First floor (bathroom) extension to rear	JM	13.03.19
SCALE - 1:200 (A3).....DRAWN: J.MONKS			
MONKS ARCHITECTURAL DESIGN 25 Birchfield Drive - Longridge- Preston - PR3 3HP			

PROPOSED FLOOR PLANS & ELEVATIONS


18 COLLEGE CLOSE - LONGRIDGE - PRESTON - PR3 3AX

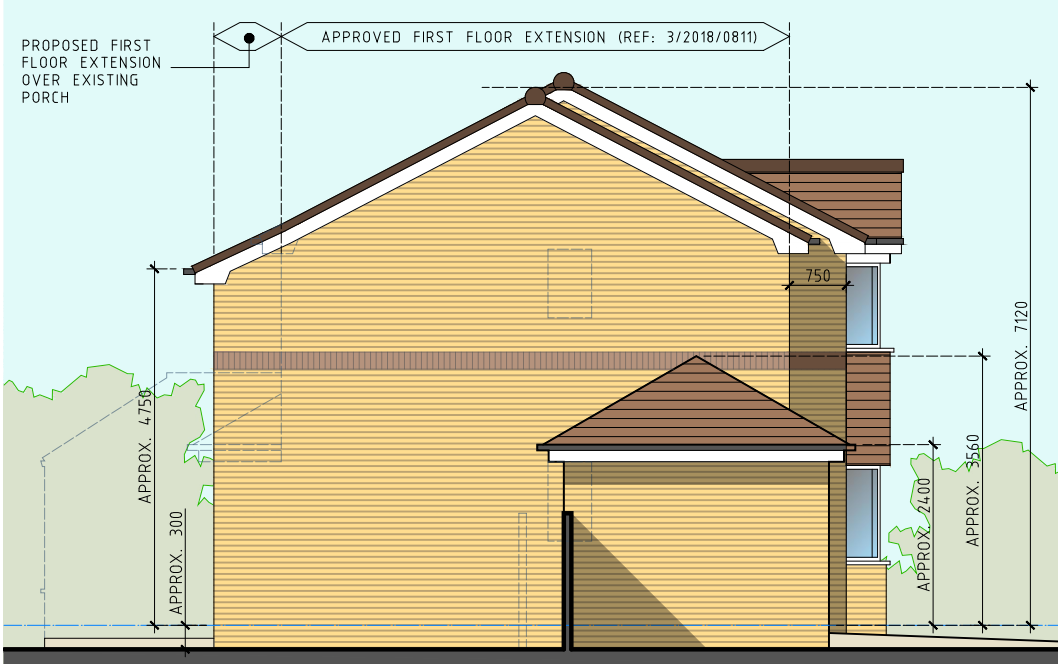


Side (South-East) Elevation




Front (North-East) Elevation

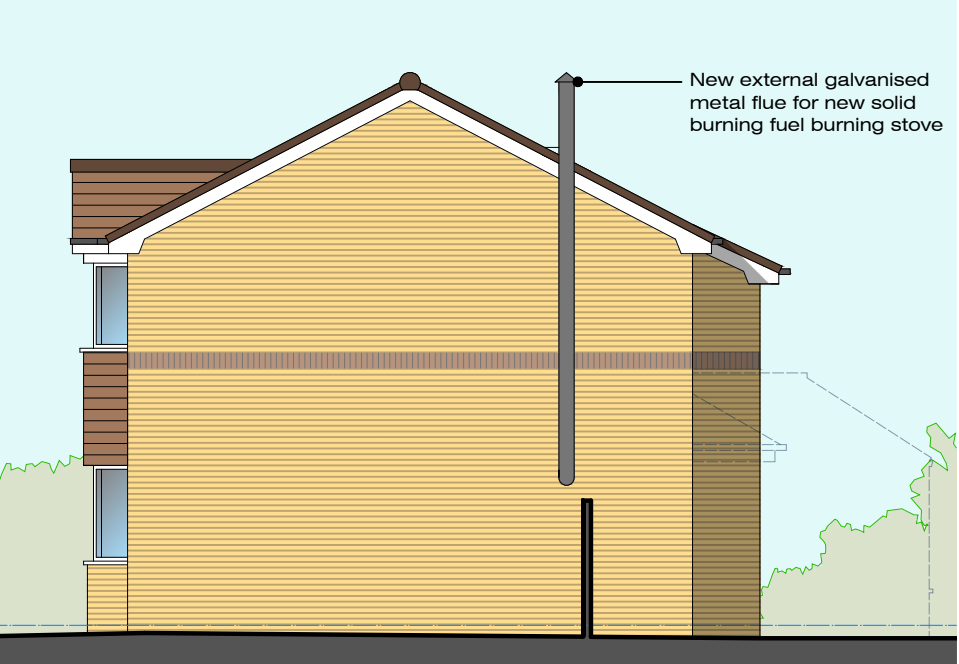

Side (North-West) Elevation

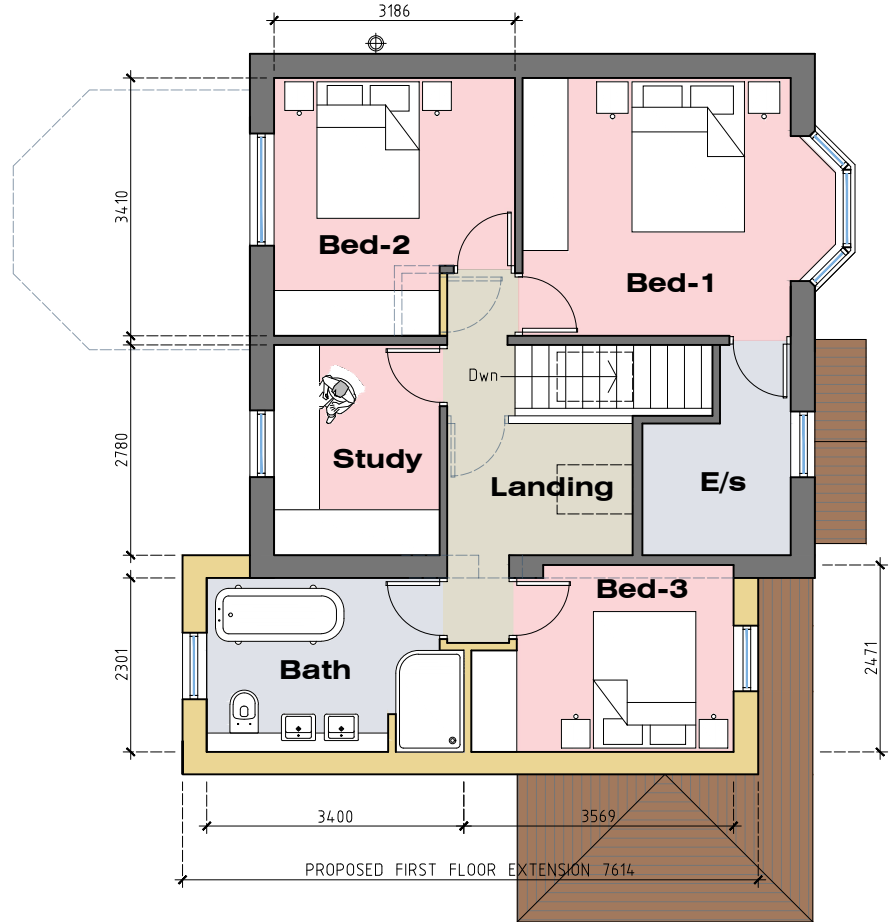


FIRST FLOOR

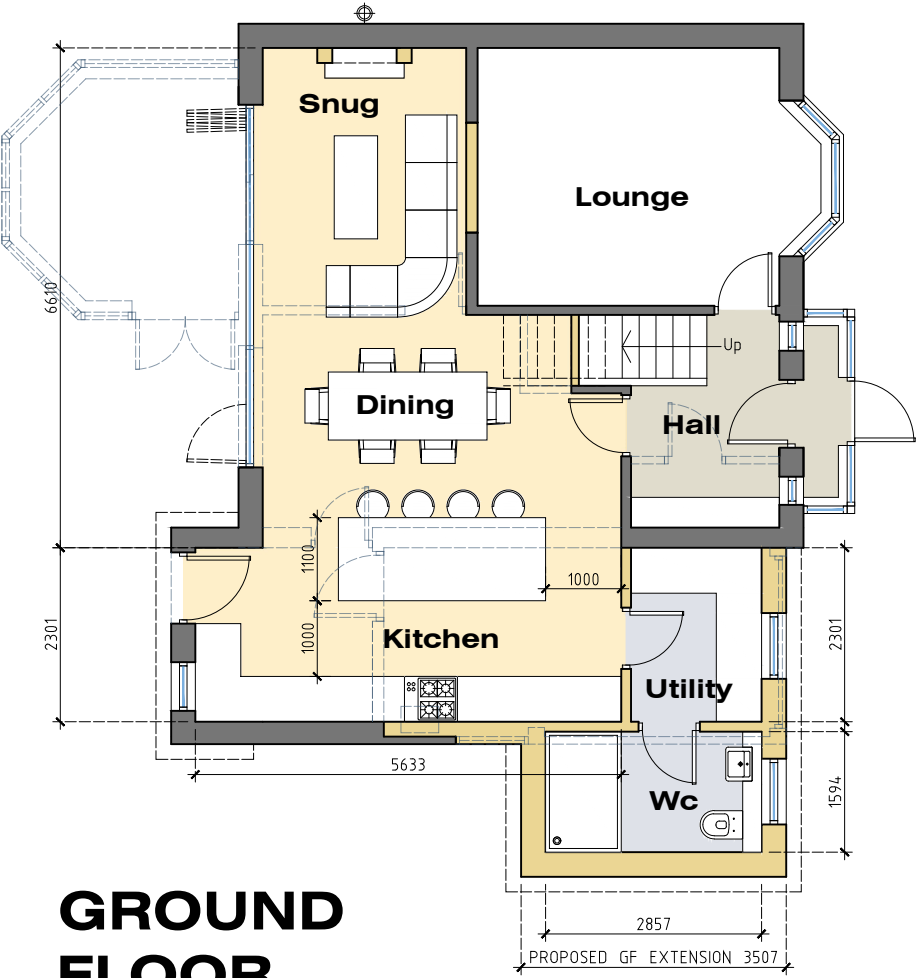

GROUND FLOOR



Rear (South-West) Elevation

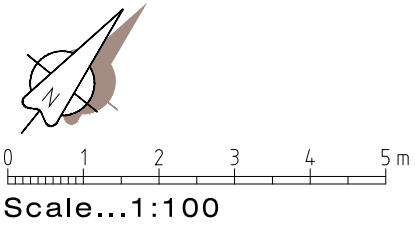

18 COLLEGE CLOSE LONGRIDGE PRESTON PR3 3AX		
PROPOSED PLANS & ELEVATIONS		
Dwg No.	JM-0142	004
Rev	C	
Rev-C	First floor (bathroom) extension to rear	
JM	13.03.19	
SCALE - 1:100 (A3).....DRAWN: J.MONKS		
MONKS ARCHITECTURAL DESIGN		
25 Birchfield Drive - Longridge- Preston - PR3 3HP		