



Notes:


1. DO NOT SCALE - IF IN DOUBT ASK
2. All dimensions are in mm unless otherwise stated
3. This drawing is for preliminary / planning purposes only and should be read in conjunction with all other relevant construction drawings.

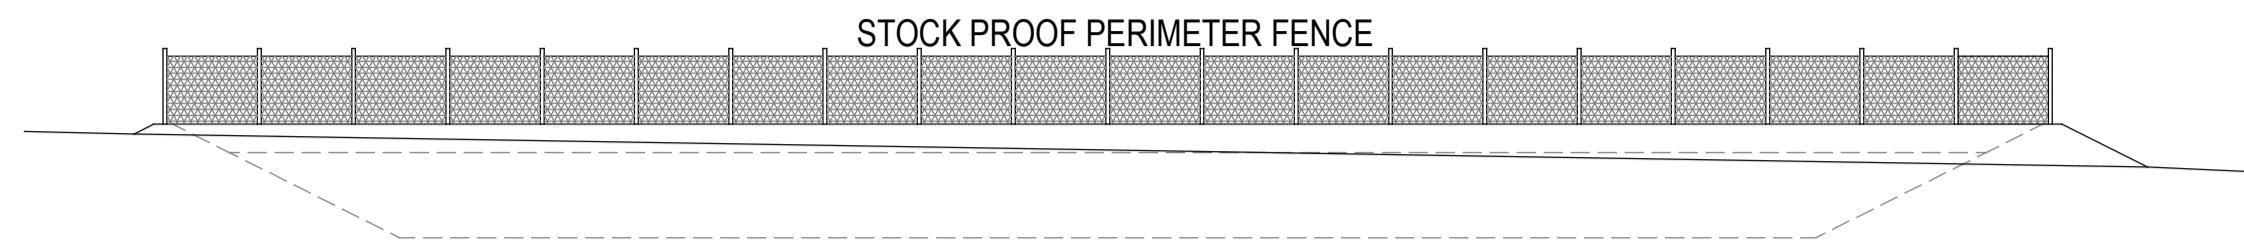


NORTH WEST ELEVATION - SCALE 1:200

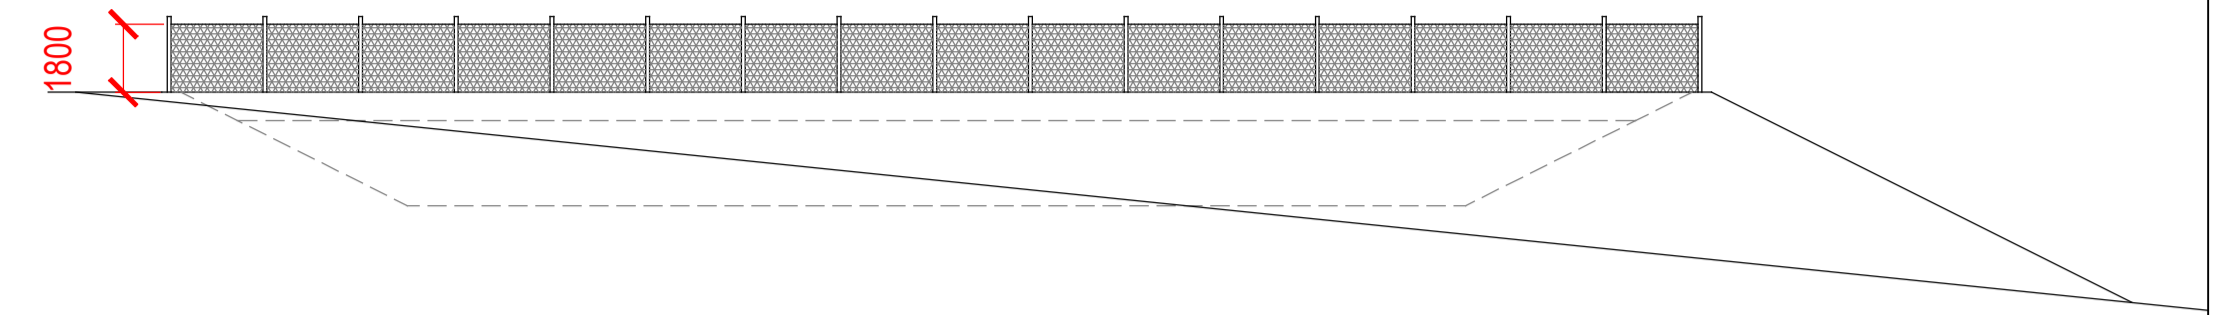


SOUTH WEST ELEVATION - SCALE 1:200

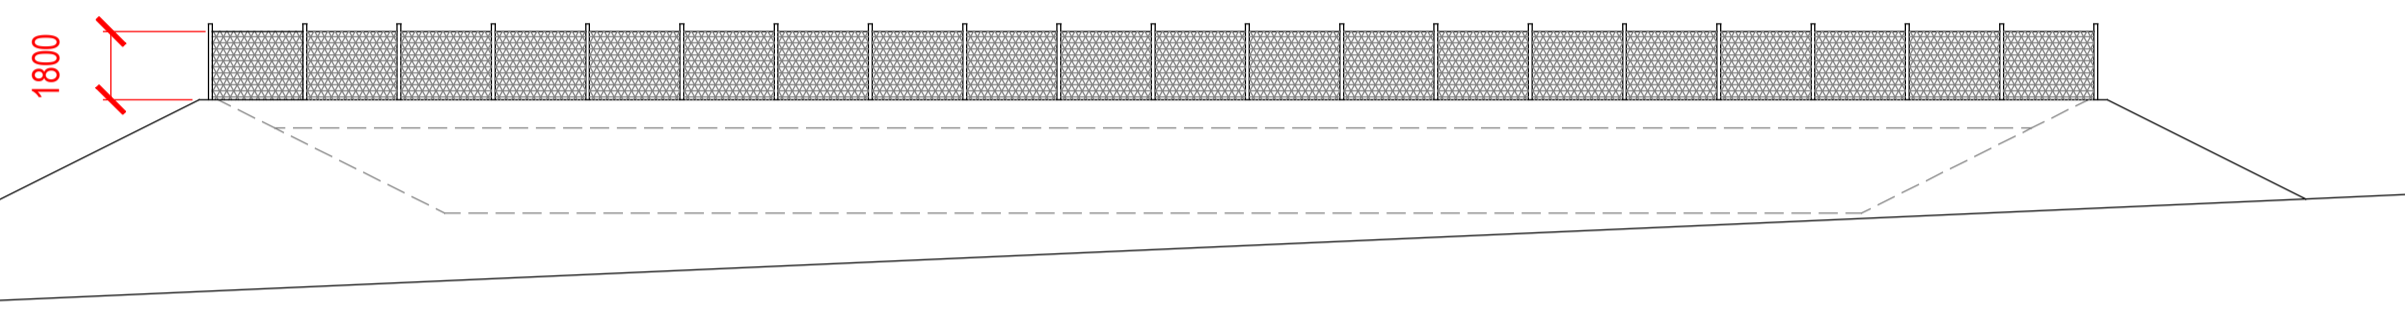


SOUTH EAST ELEVATION - SCALE 1:200

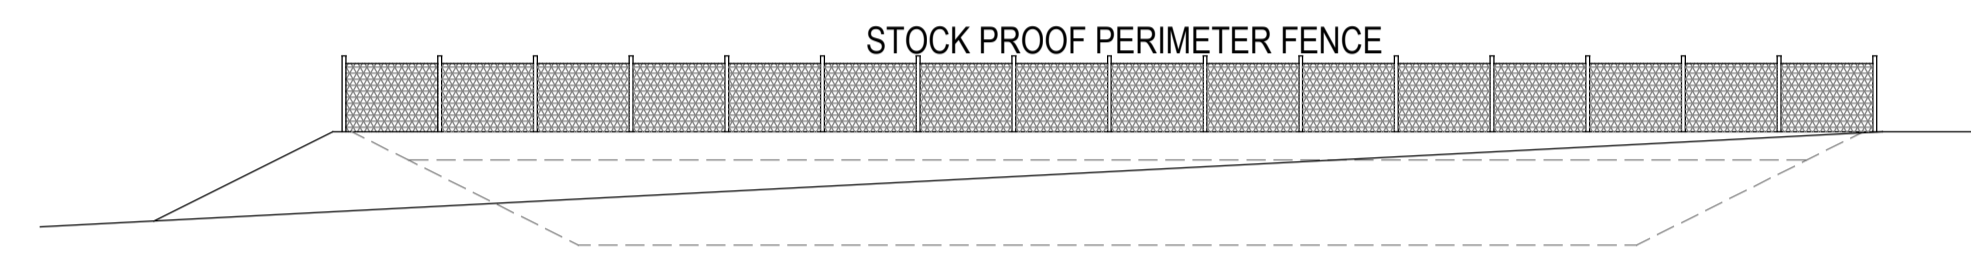

NORTH EAST ELEVATION - SCALE 1:200

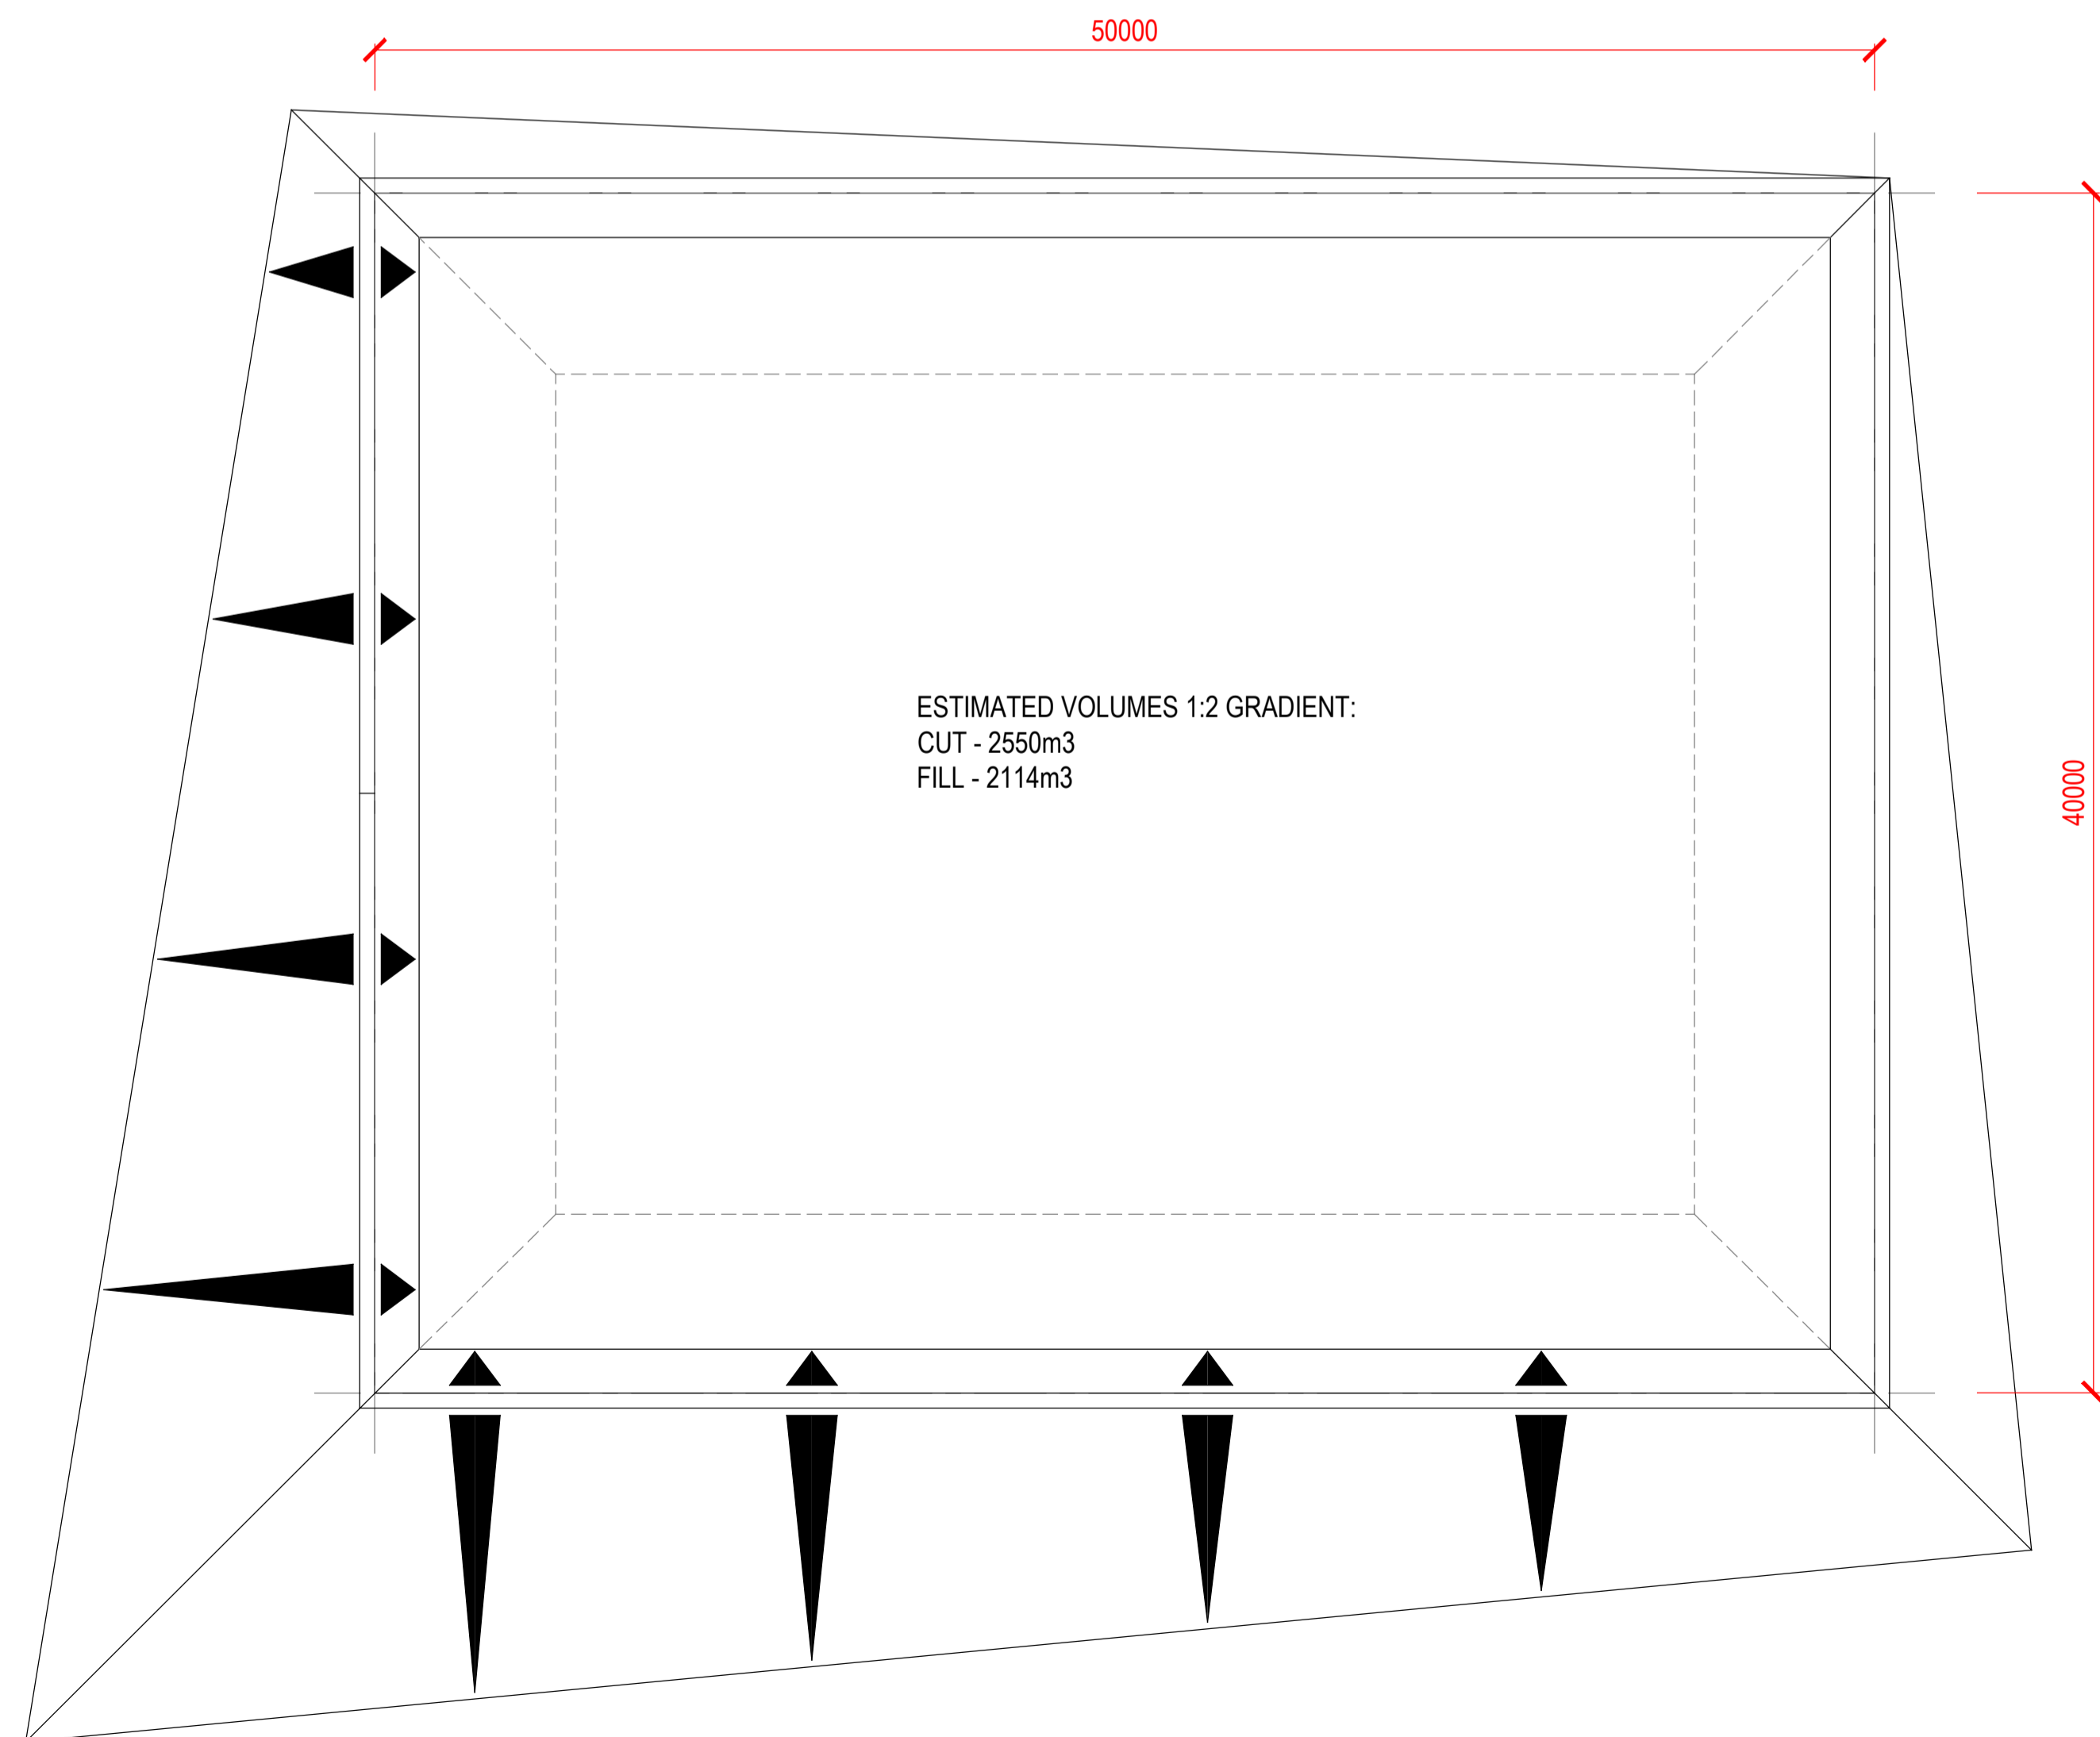

PLAN VIEW - SCALE 1:200

Date:	Rev:	Alterations:
		
Client:	Mr M Smith	
Project:	Proposed Lagoon	
Location:	Hall Barns Farm	
Issue:	Planning	
Building Design Class:	BS5502 Class II Agricultural	
Date:	1/2/19	Drawing No: 1376-00
Scale:	1:200 @ A1	Drawn By: LIW