



Mr S Ward – Land adjacent to Houghclough Lane – Elevations Plan 4

Scale 1 : 100


320190243F

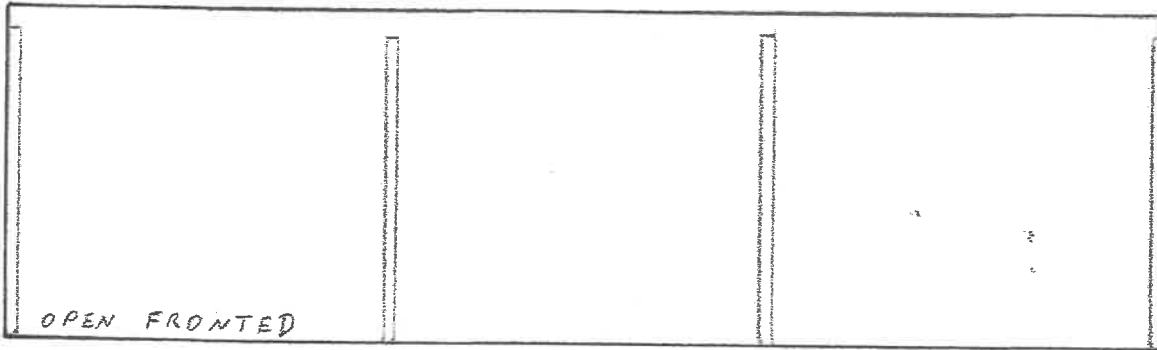

South West Elevation

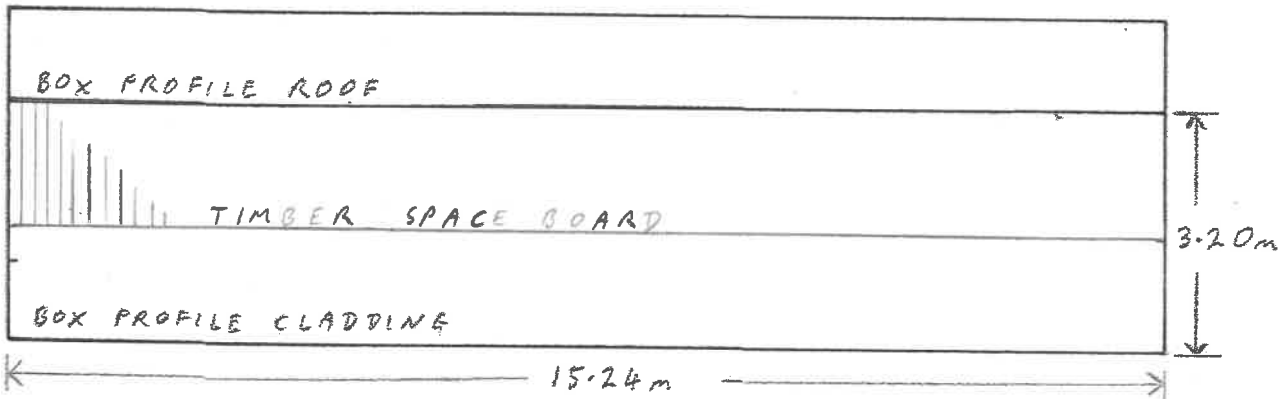

North East Elevation

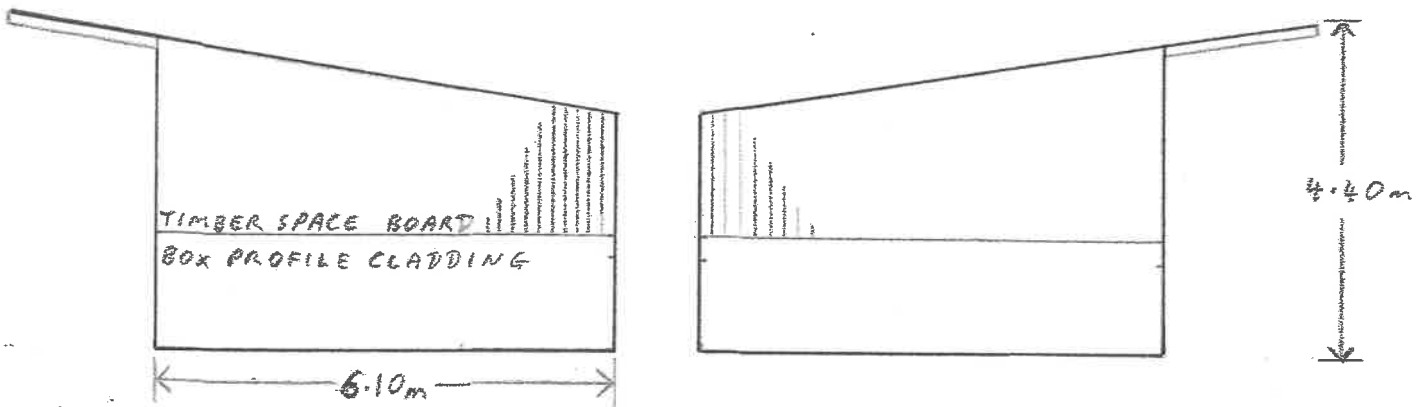


South East Elevation


North West Elevation

Mr S Ward – Land adjacent to Houghclough Lane – Floor and Roof Plan 5


Scale 1 : 100

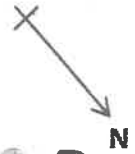

3201902437

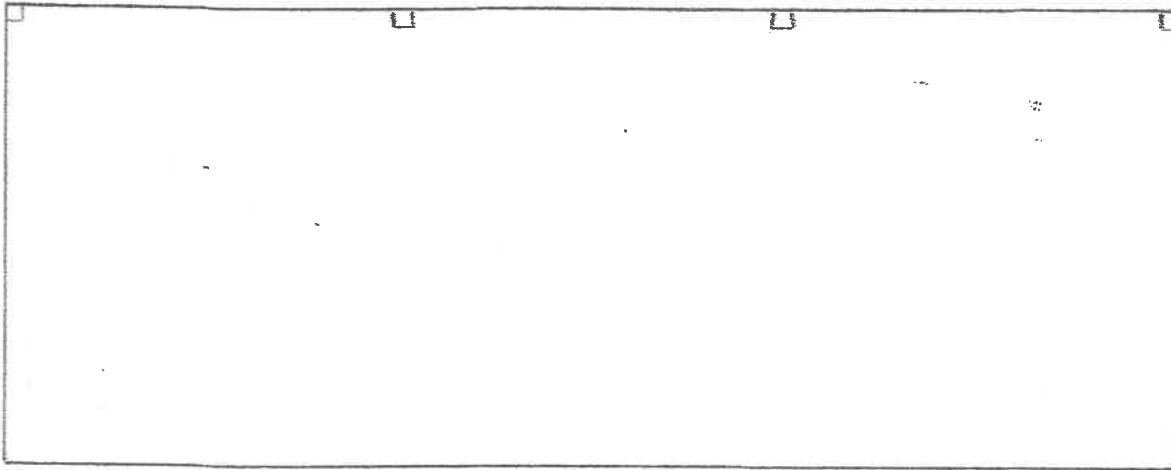

Floor Plan

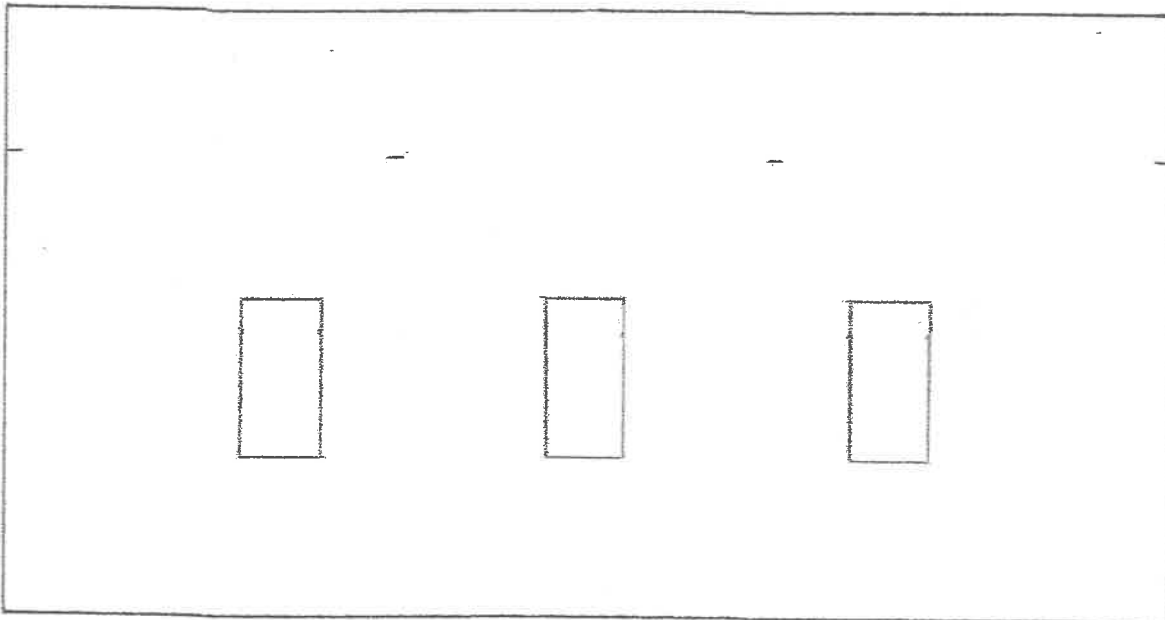

Roof Plan