




Proposed Front Elevation

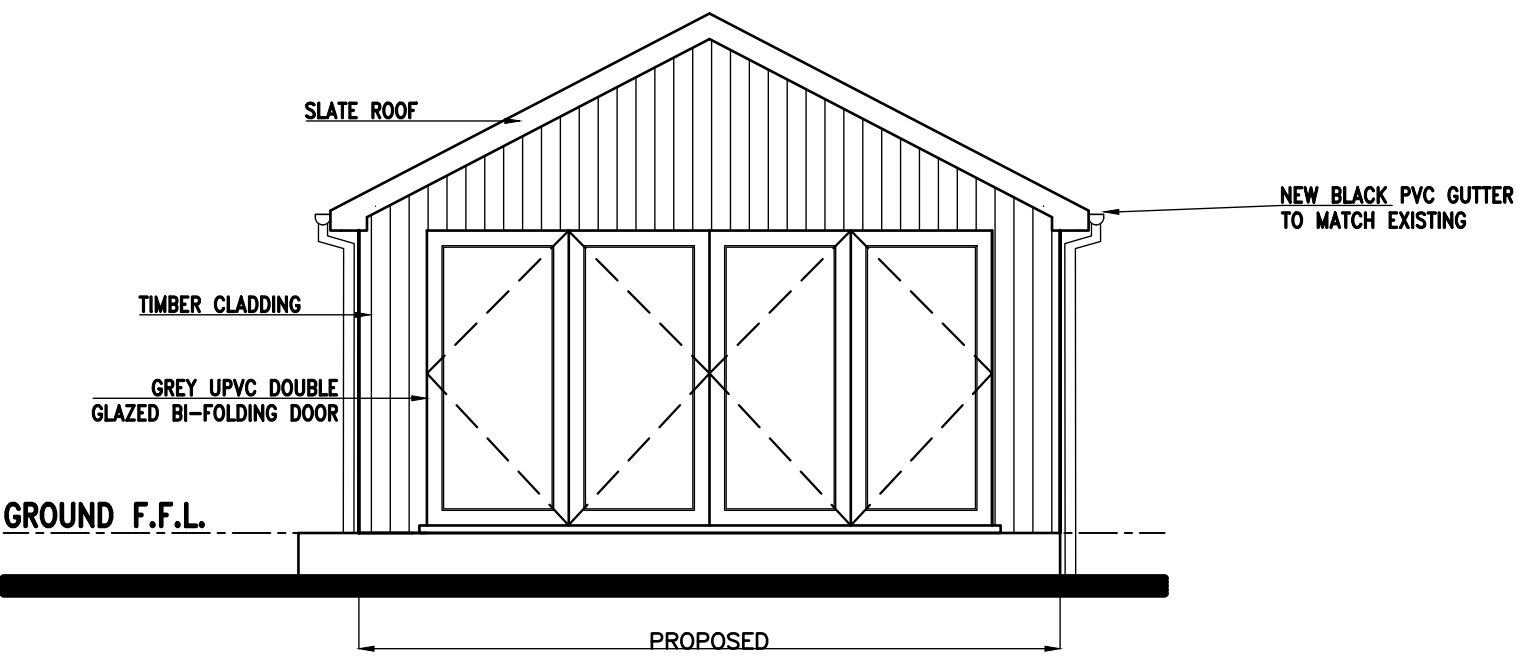


Proposed Side Elevation

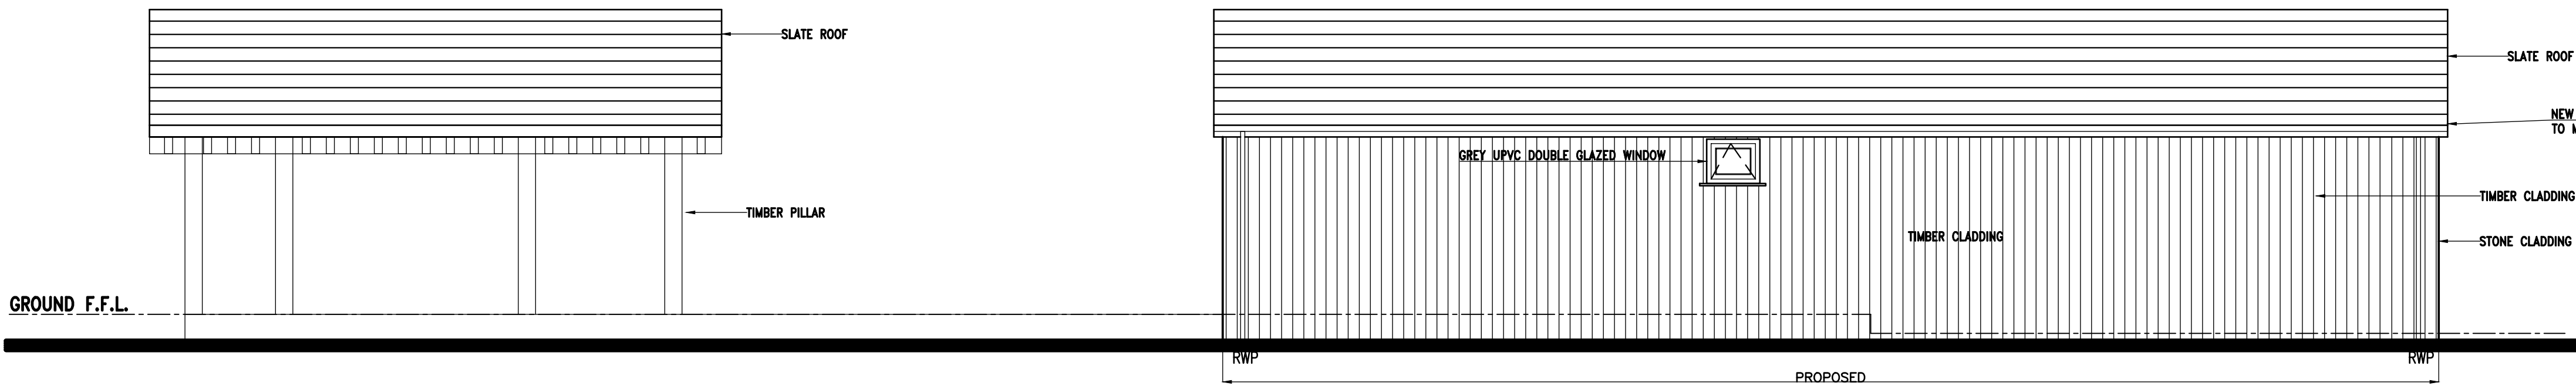

Proposed Rear Elevation

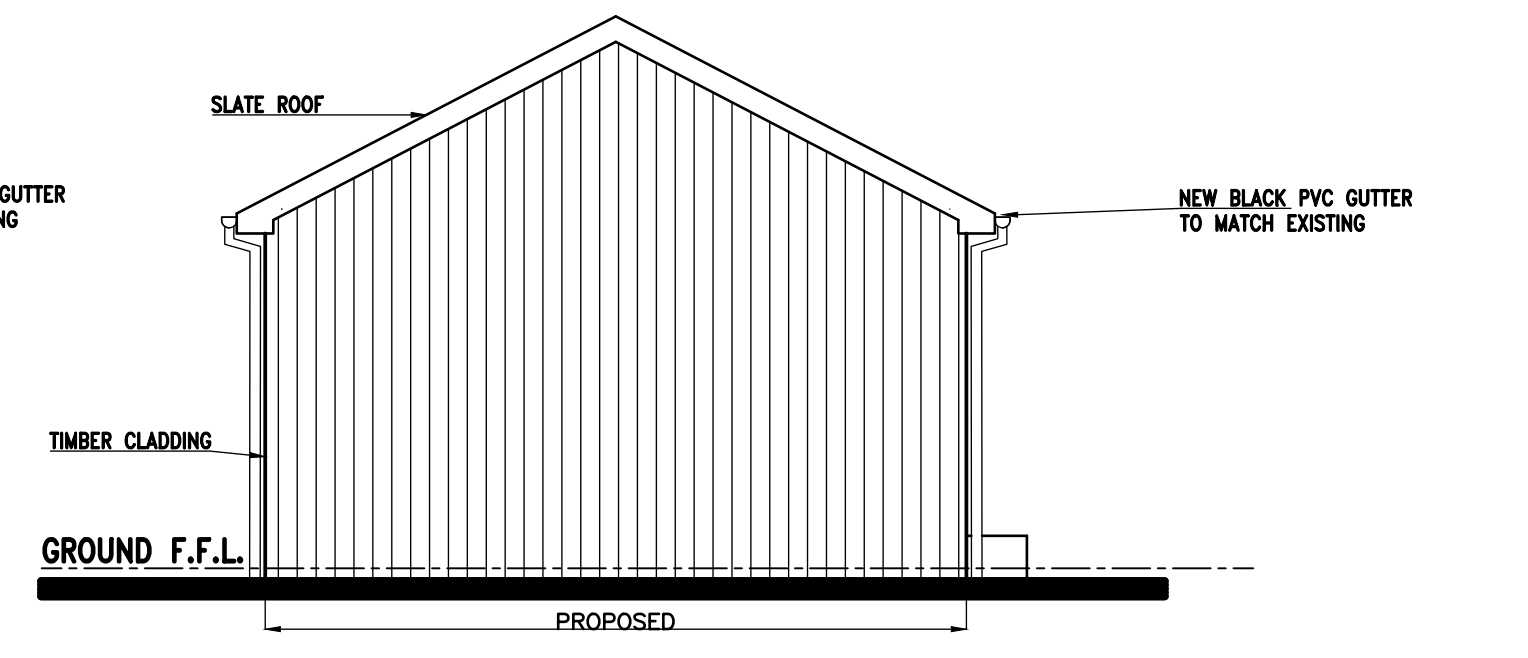

Proposed Side Elevation

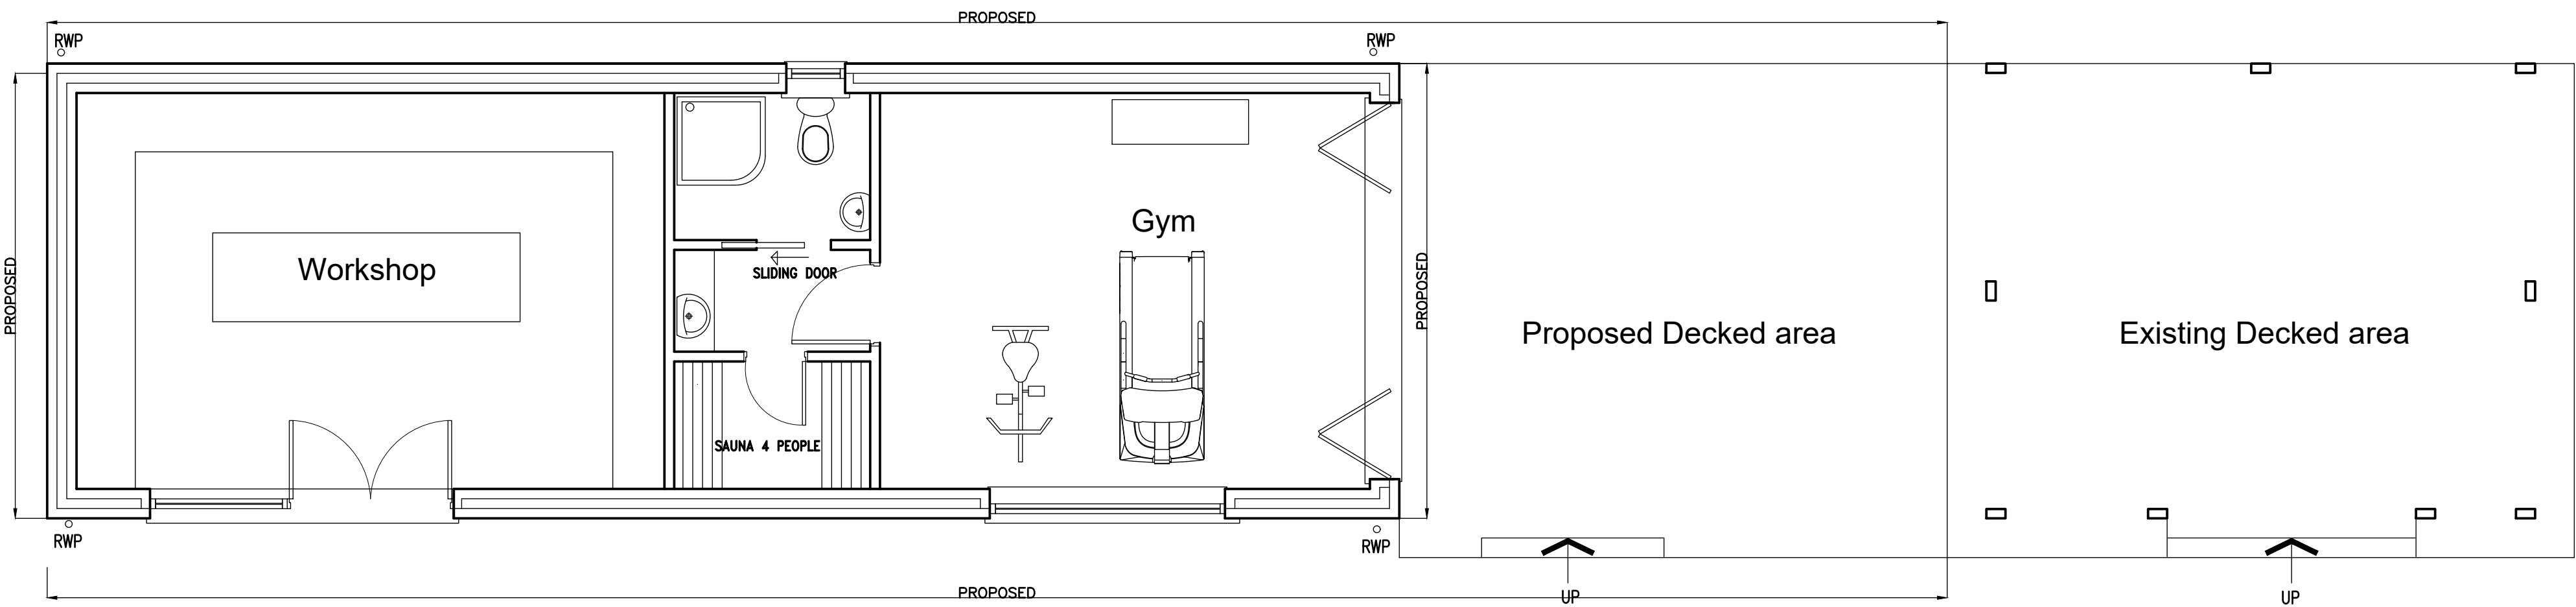

Proposed Plan





Magnus Technical Engineering Ltd.
Blackthorn House
Skull House Lane
Appley Bridge
WN6 9DB

Rev.	Description	By	Date
Project	Karen Jackson Talbot Bridge Cottage Bashall Eaves Clitheroe BB7 3NA		
Drawing Title	Proposed Workshop Layout		
Drawing No.	JACKSON/06	Rev.	
Drawn by	F.T.	Scale	1:50
Date	Aug '18		

Figured dimensions to be followed in preference to scale.
All dimensions to be checked on site prior to the commencement of any work. Any discrepancies to be reported immediately to the client prior to work commencing.
This drawing is the copyright of the Magnus Technical Engineering Ltd. and may not be copied or used without prior consent.