



NOTES:  
1: Do not scale this drawing, use figured dimensions only 2: The Contractor, Sub Contractor or specialist supplier are responsible for confirming site dimensions prior to fabrication 3: Any dimensional discrepancies are to be reported to the Architect immediately

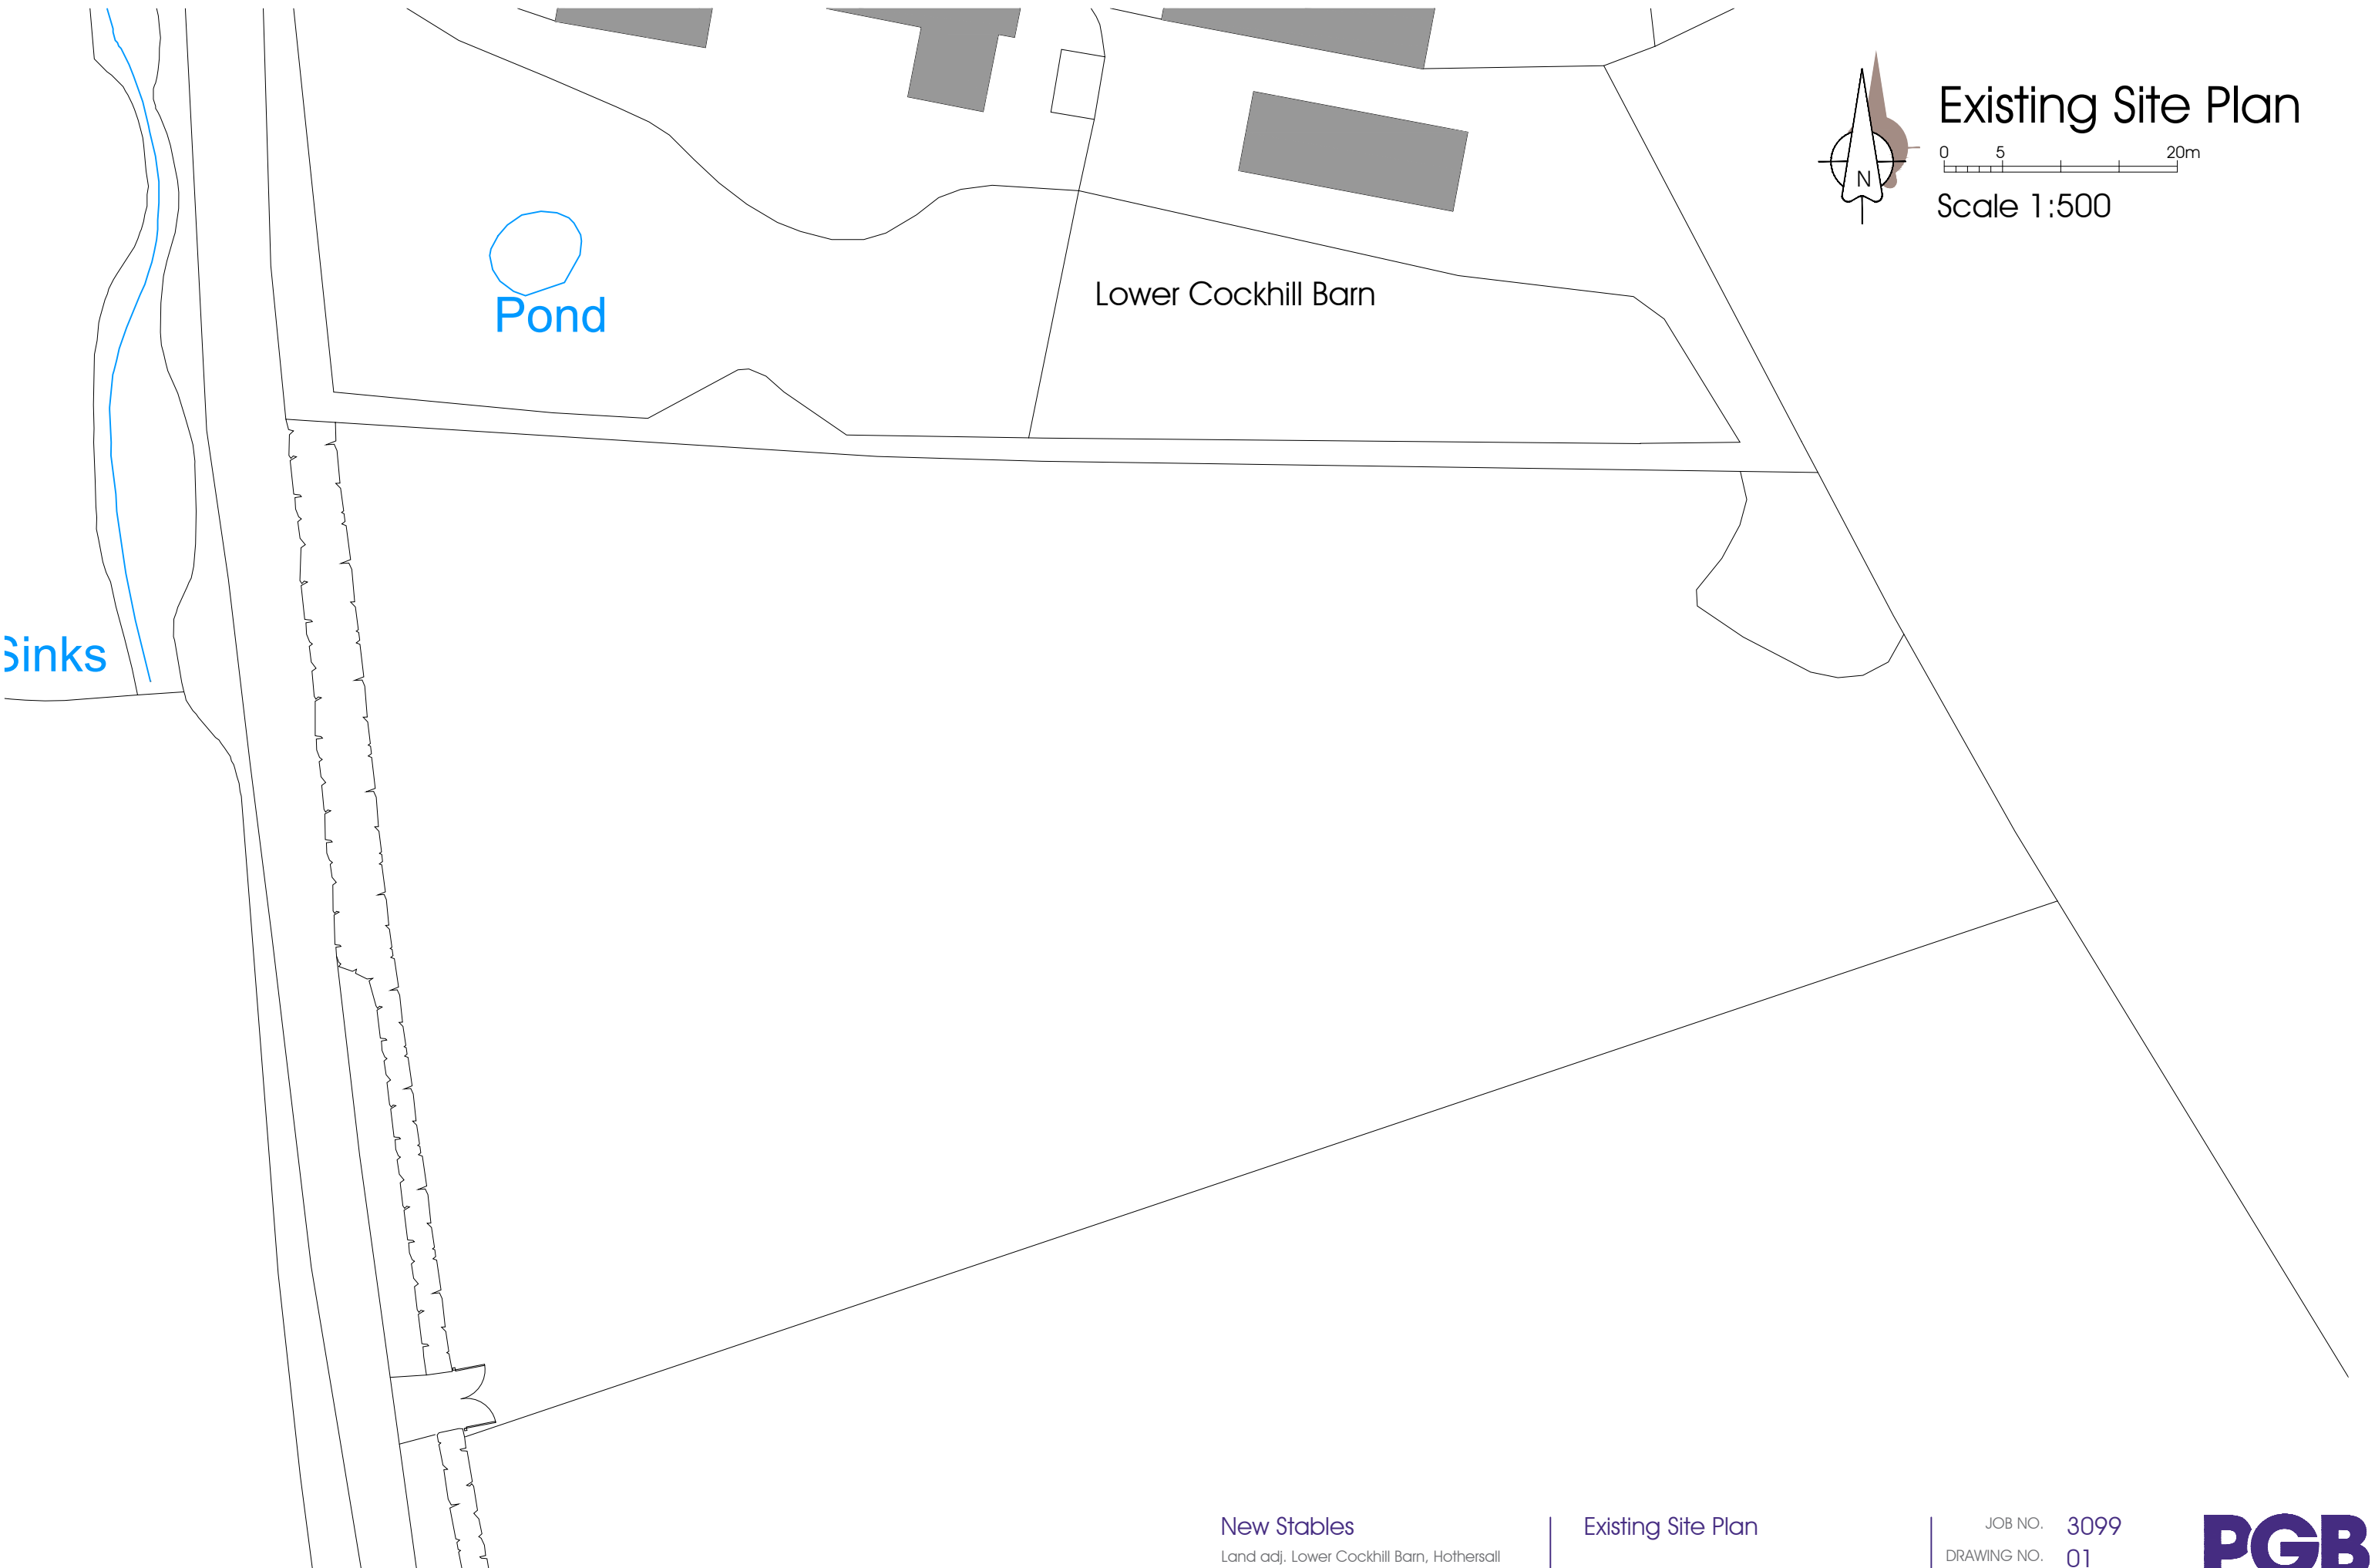

 


# Existing Site Plan

0520m

Scale 1:500


NOTES:  
1: Do not scale this drawing, use figured dimensions only 2: The Contractor, Sub Contractor or specialist supplier are responsible for confirming site dimensions prior to fabrication 3: Any dimensional discrepancies are to be reported to the Architect immediately

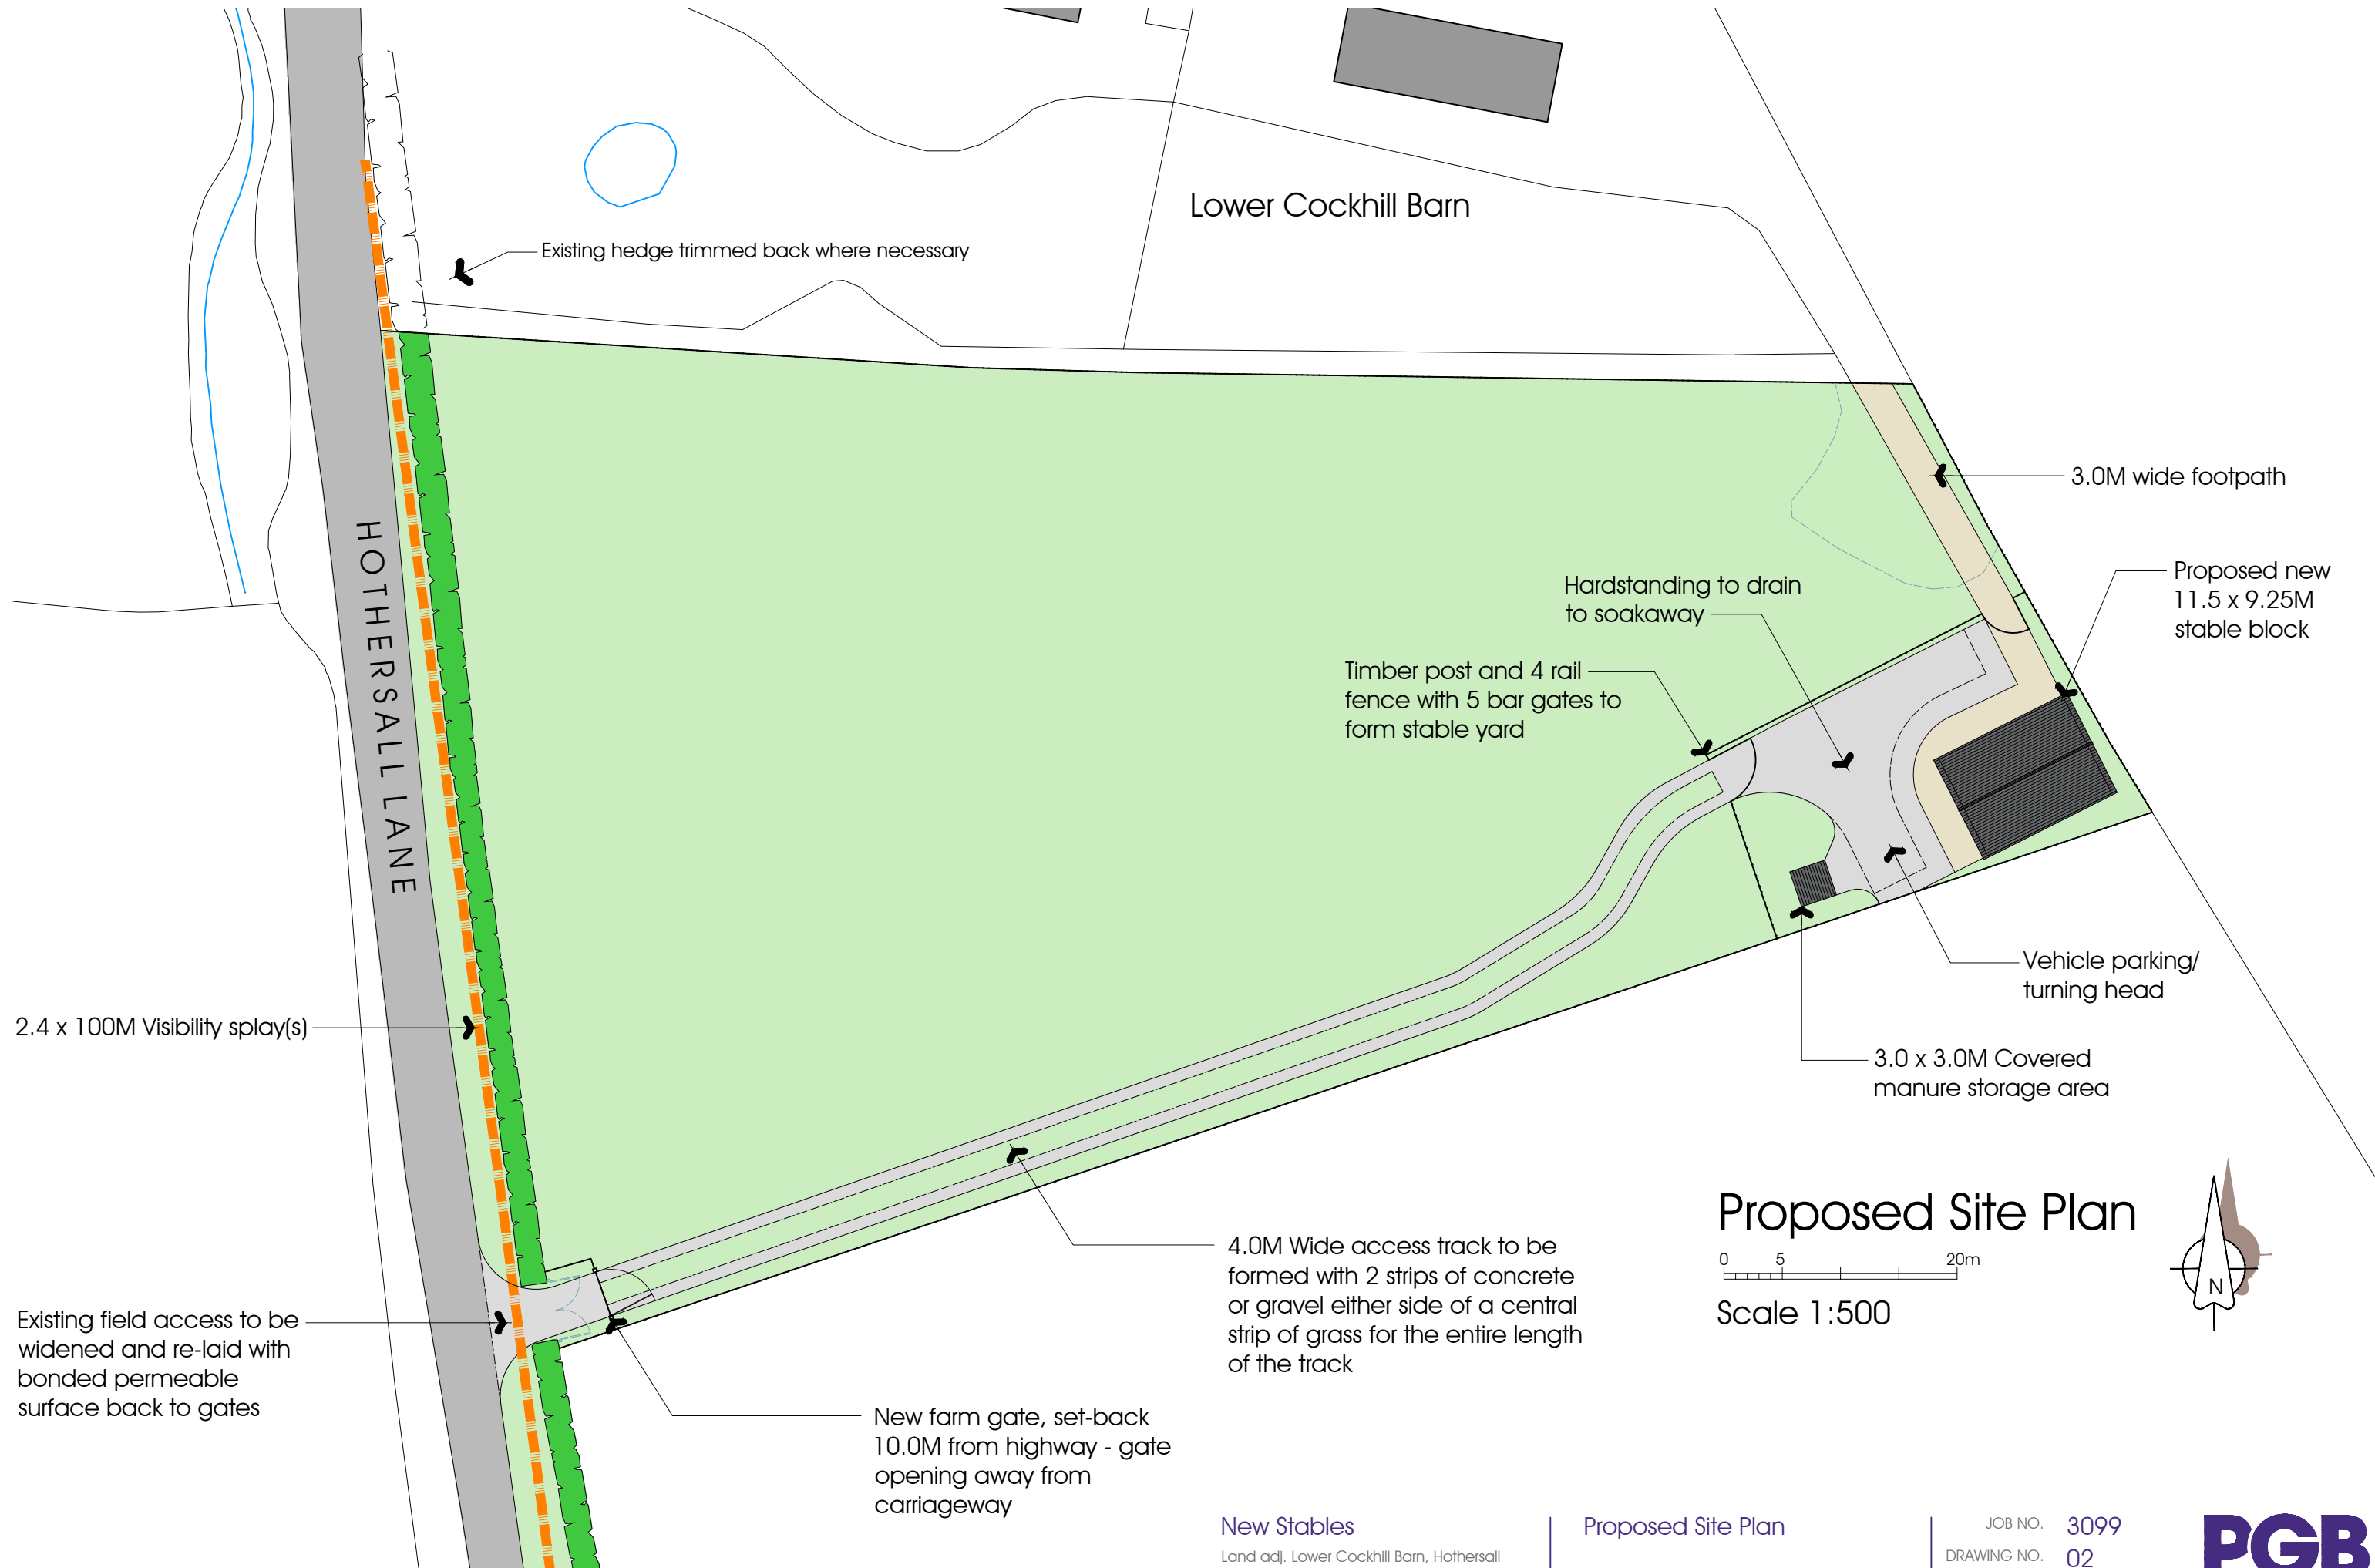

Proposed Site Plan

0 5 20m


Scale 1:500

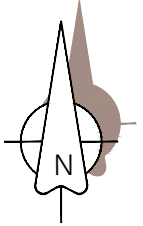


NOTES:  
1: Do not scale this drawing, use figured dimensions only 2: The Contractor, Sub Contractor or specialist supplier are responsible for confirming site dimensions prior to fabrication 3: Any dimensional discrepancies are to be reported to the Architect immediately




North-East Elevation

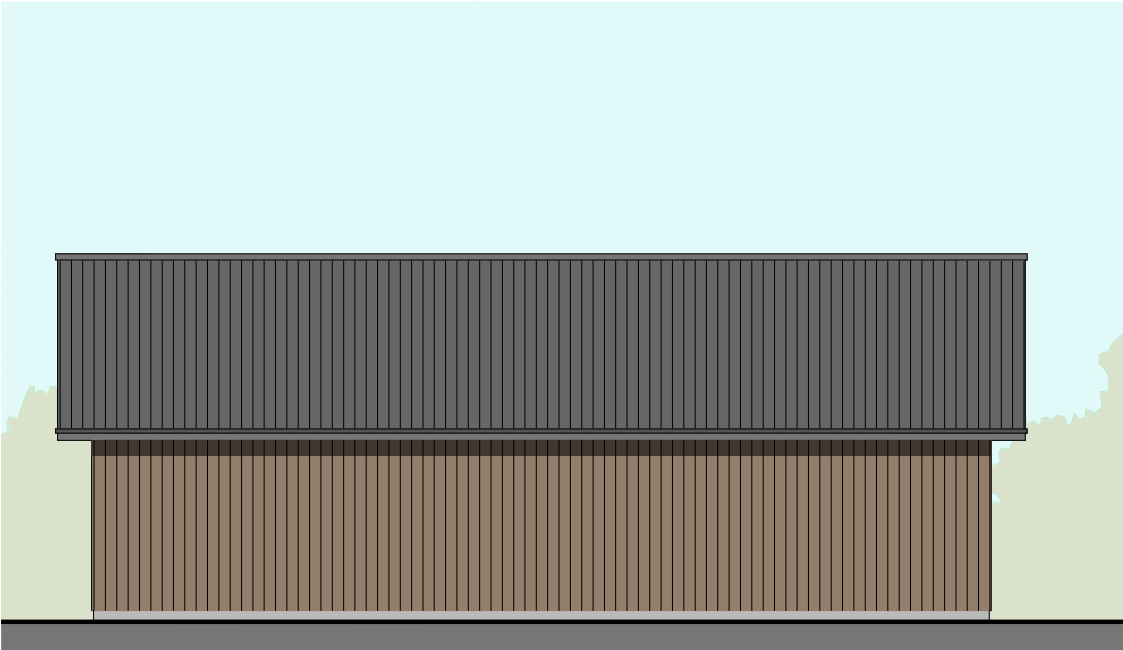

South-East Elevation

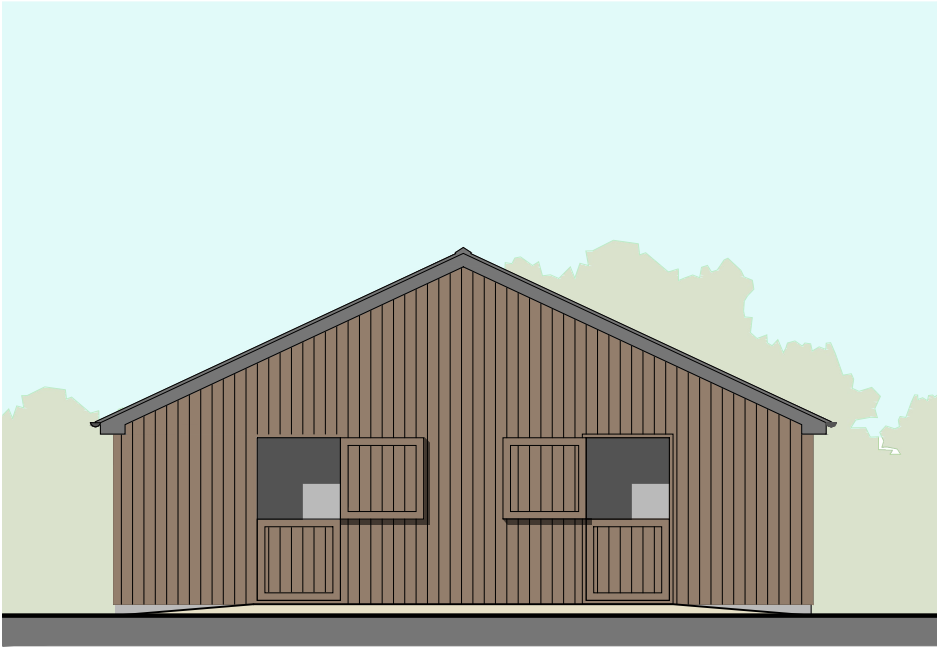


South-West Elevation

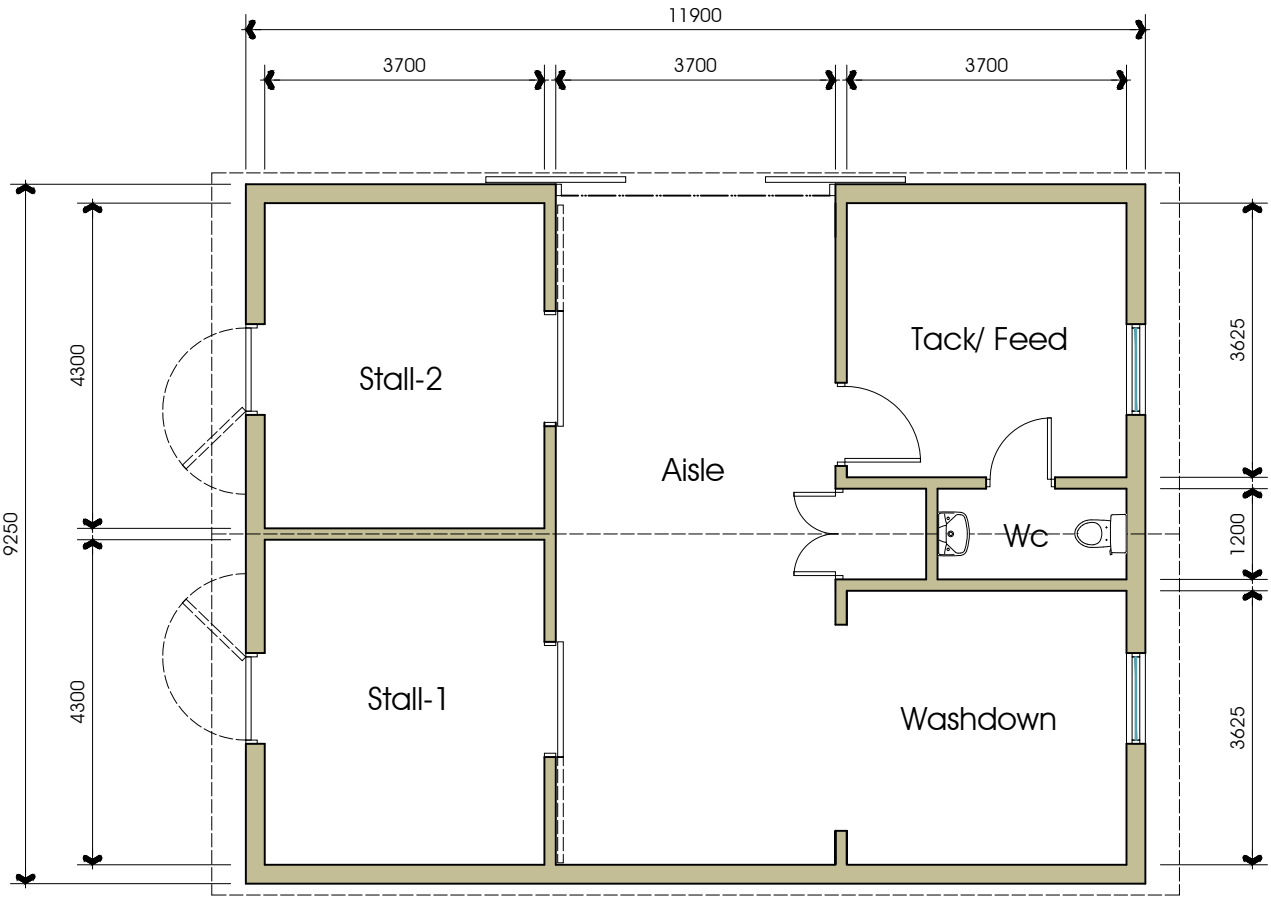

Stable Floor Plan

0 1 2 3 4 5m  
Scale 1:100

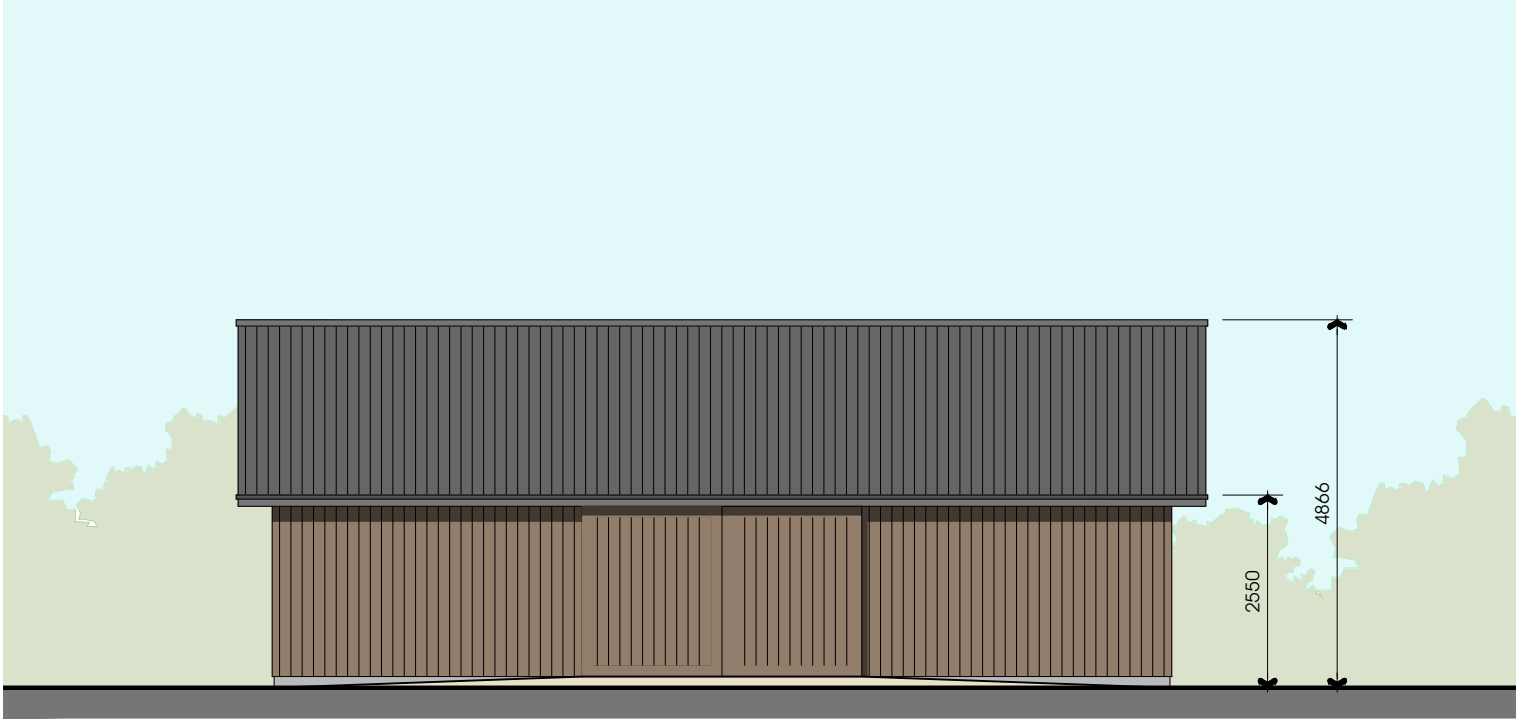

North-West Elevation

MATERIALS  
Dark grey Onduline profiled roof sheets  
Treated timber boarding to walls and doors  
Black uPVC gutters and downpipes


New Stables  
Land adj. Lower Cockhill Barn, Hothersall  
Mr J Dewhurst

Proposed Stable  
Floor Plan & Elevations  
DATE 14.03.19

JOB NO. 3099  
DRAWING NO. 03  
REVISION  
SCALE 1:100 (A3)

**PGB**  
ARCHITECTURAL  
SERVICES LTD



NOTES:  
1: Do not scale this drawing, use figured dimensions only    2: The Contractor, Sub Contractor or specialist supplier are responsible for confirming site dimensions prior to fabrication    3: Any dimensional discrepancies are to be reported to the Architect immediately

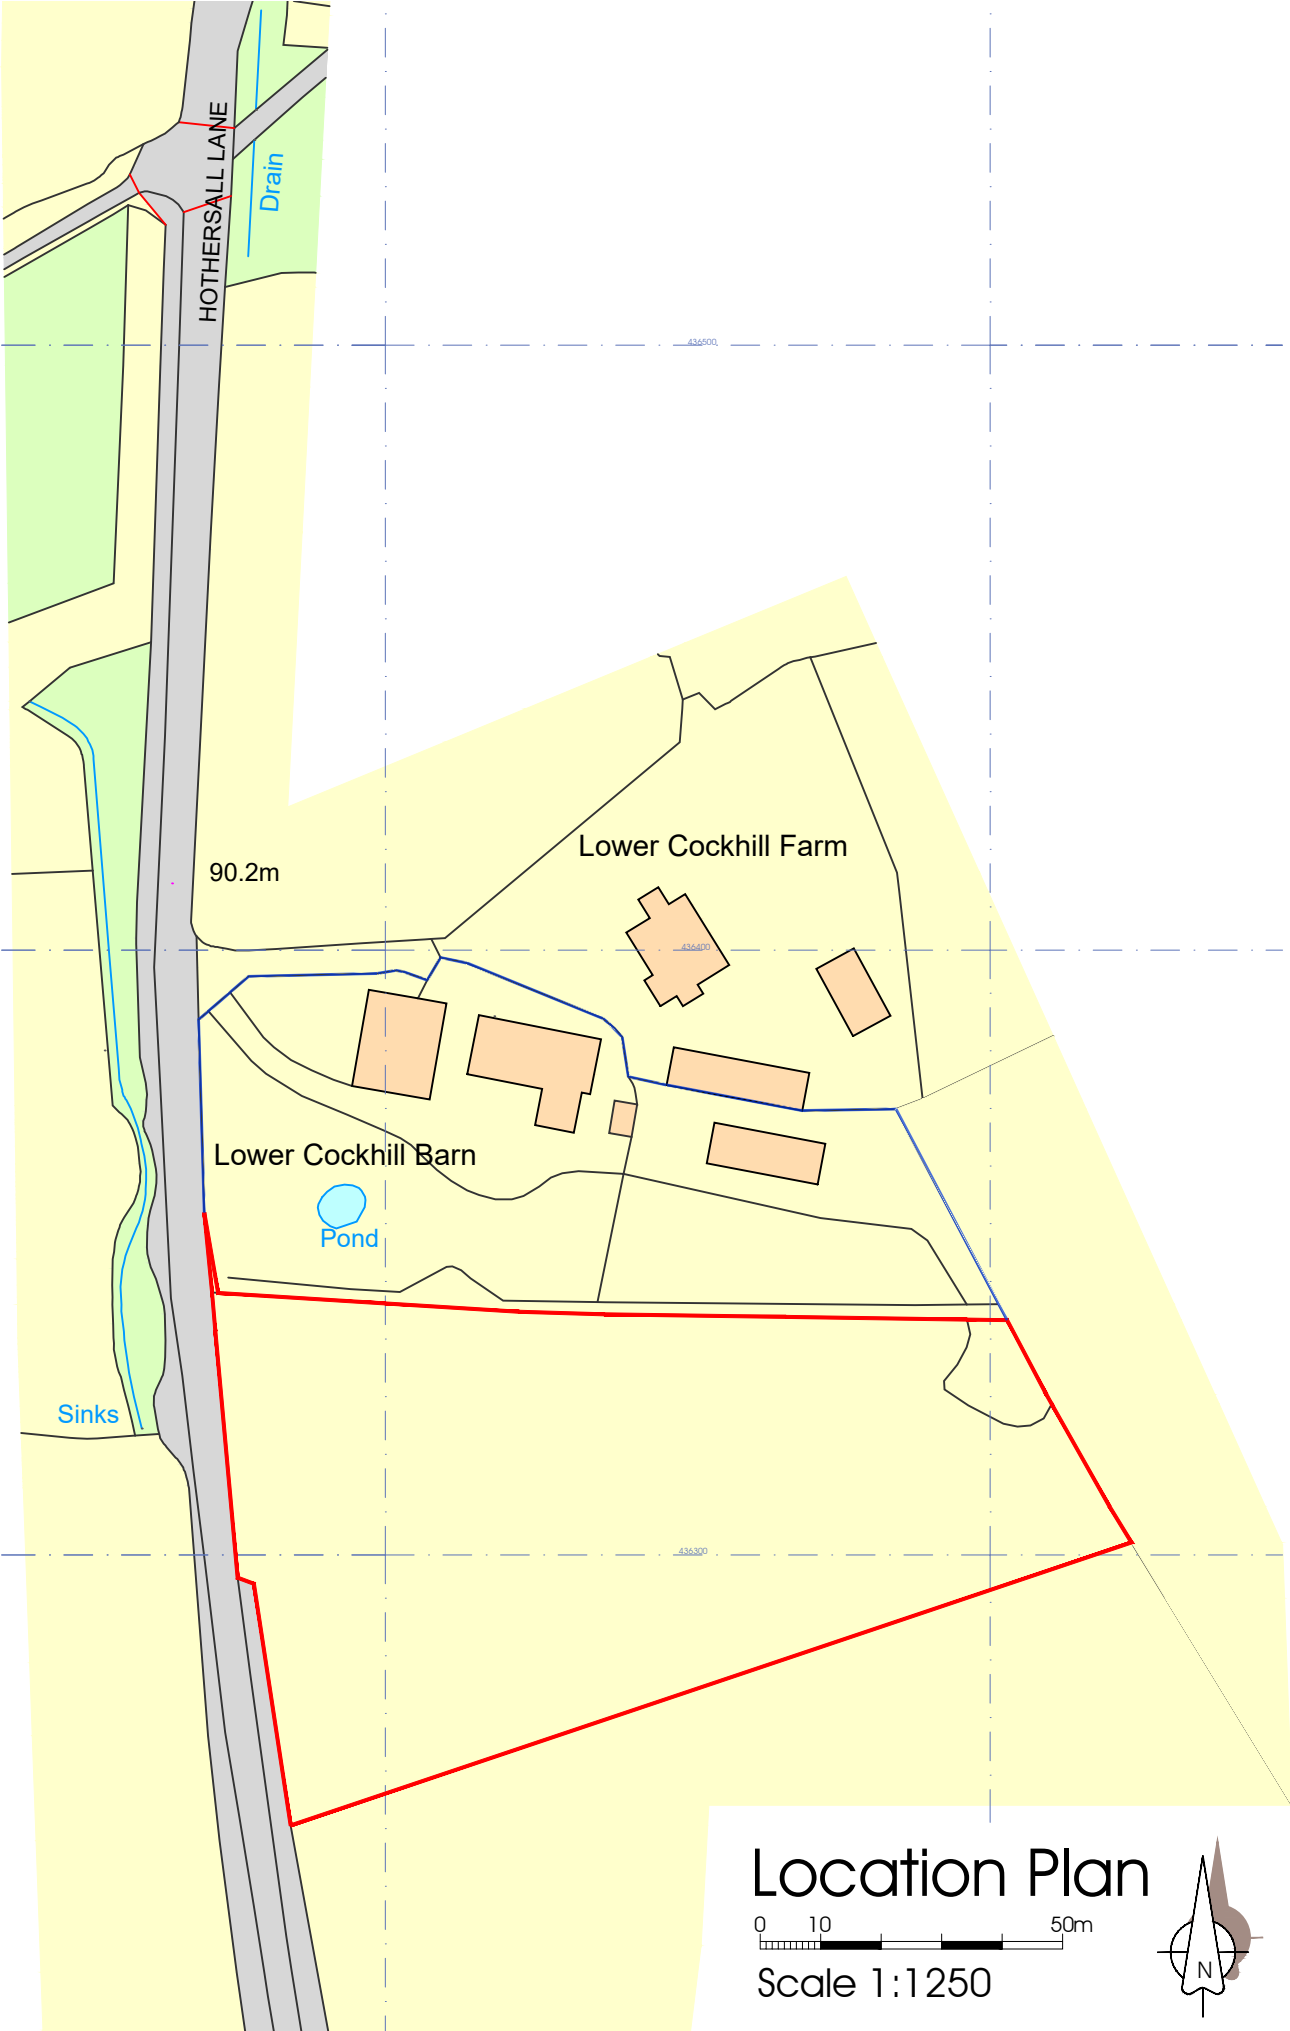

Location Plan

0 10 50m

Scale 1:1250

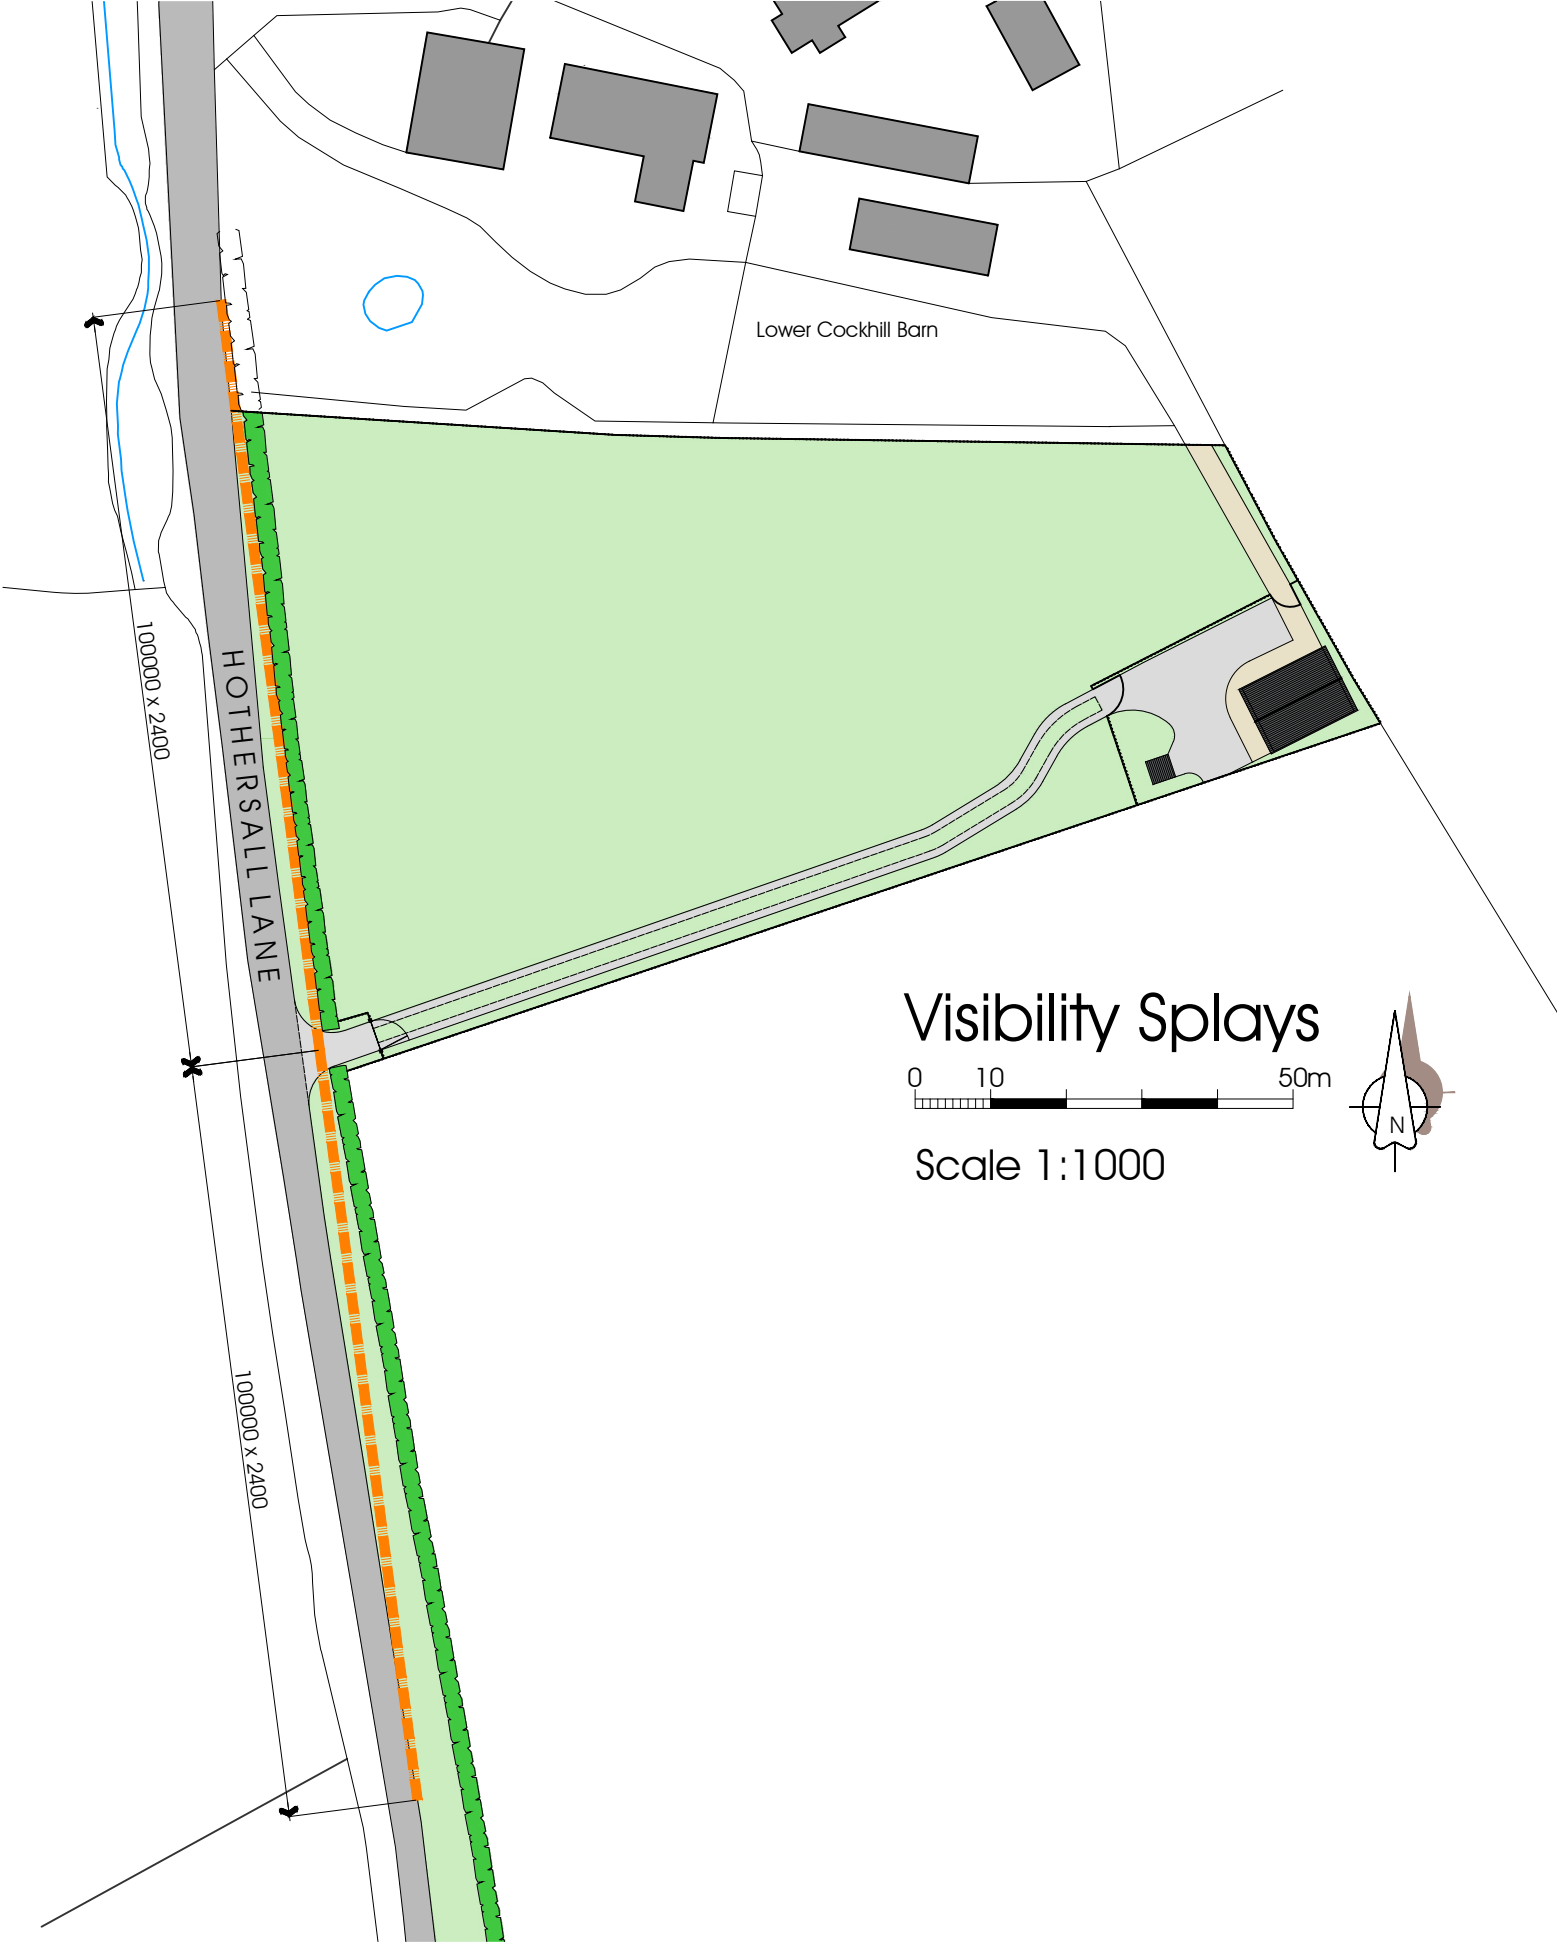 

Visibility Splays

0 10 50m

Scale 1:1000



New Stables

Land adj. Lower Cockhill Barn, Hotherhall

Mr J Dewhurst

Location Plan &  
Proposed Visibility Splays

DATE 14.03.19

JOB NO. 3099  
DRAWING NO. 04

REVISION  
SCALE 1:1000/ 1250 (A3)




## MATERIALS


Dark grey Onduline profiled roof sheets  
Treated timber boarding to walls and doors  
Black uPVC gutters and downpipes

## GENERAL GUIDANCE;


Manure should be managed in accordance with The Code of Good Agricultural Practice (COGAP) for the protection of water, soil and air (produced by DEFRA). Permanent stores for solid horse manure should have bases that do not let liquids pass through and the bases should slope such that liquid run-off is contained within the store. Applicants should consider providing a roof to keep rainfall off the manure to minimise the volume of liquids produced and reduce odour by keeping the manure as dry as possible.

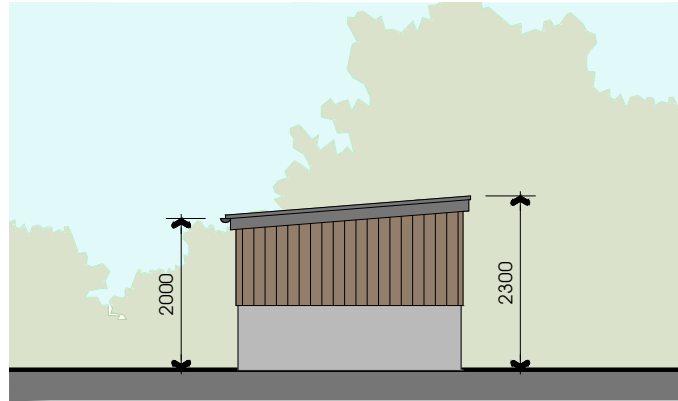


South-East Elevation

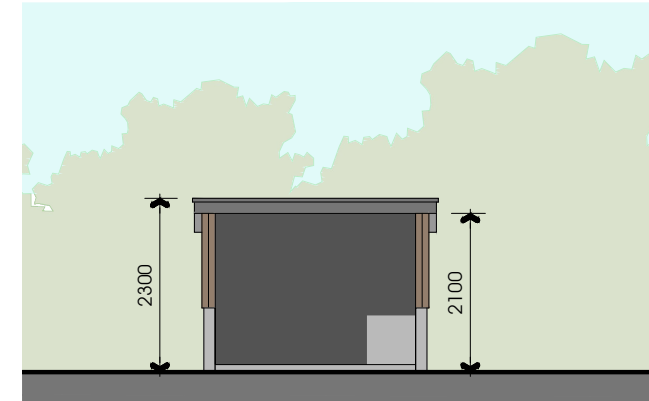


North-East Elevation

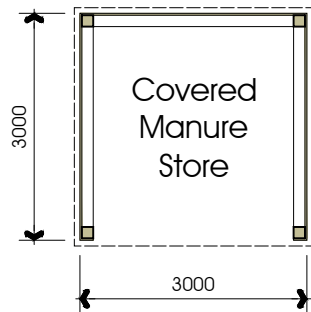


Floor Plan

 

Scale 1:100

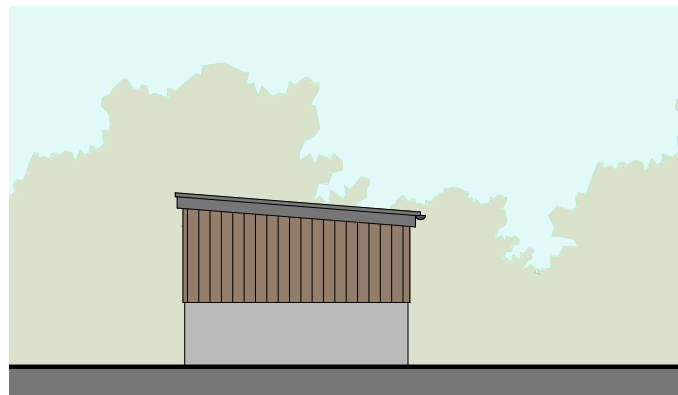

North-West Elevation

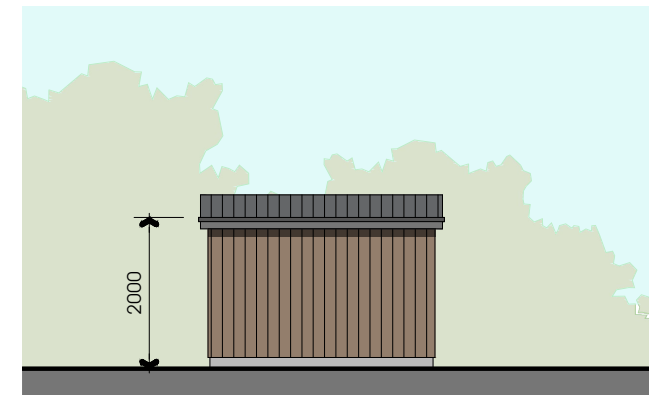

South-West Elevation

New Stables

Land adj. Lower Cockhill Barn, Hothersall

Mr J Dewhurst

Proposed Manure Store

Floor Plan & Elevations

DATE 07.05.19

JOB NO. 3099

DRAWING NO. 05

REVISION

SCALE 1:100 (A3)

**PGB**  
ARCHITECTURAL  
SERVICES LTD