



NOTES:
1: Do not scale this drawing, use figured dimensions only 2: The Contractor, Sub Contractor or specialist supplier are responsible for confirming site dimensions prior to fabrication 3: Any dimensional discrepancies are to be reported to the Architect immediately

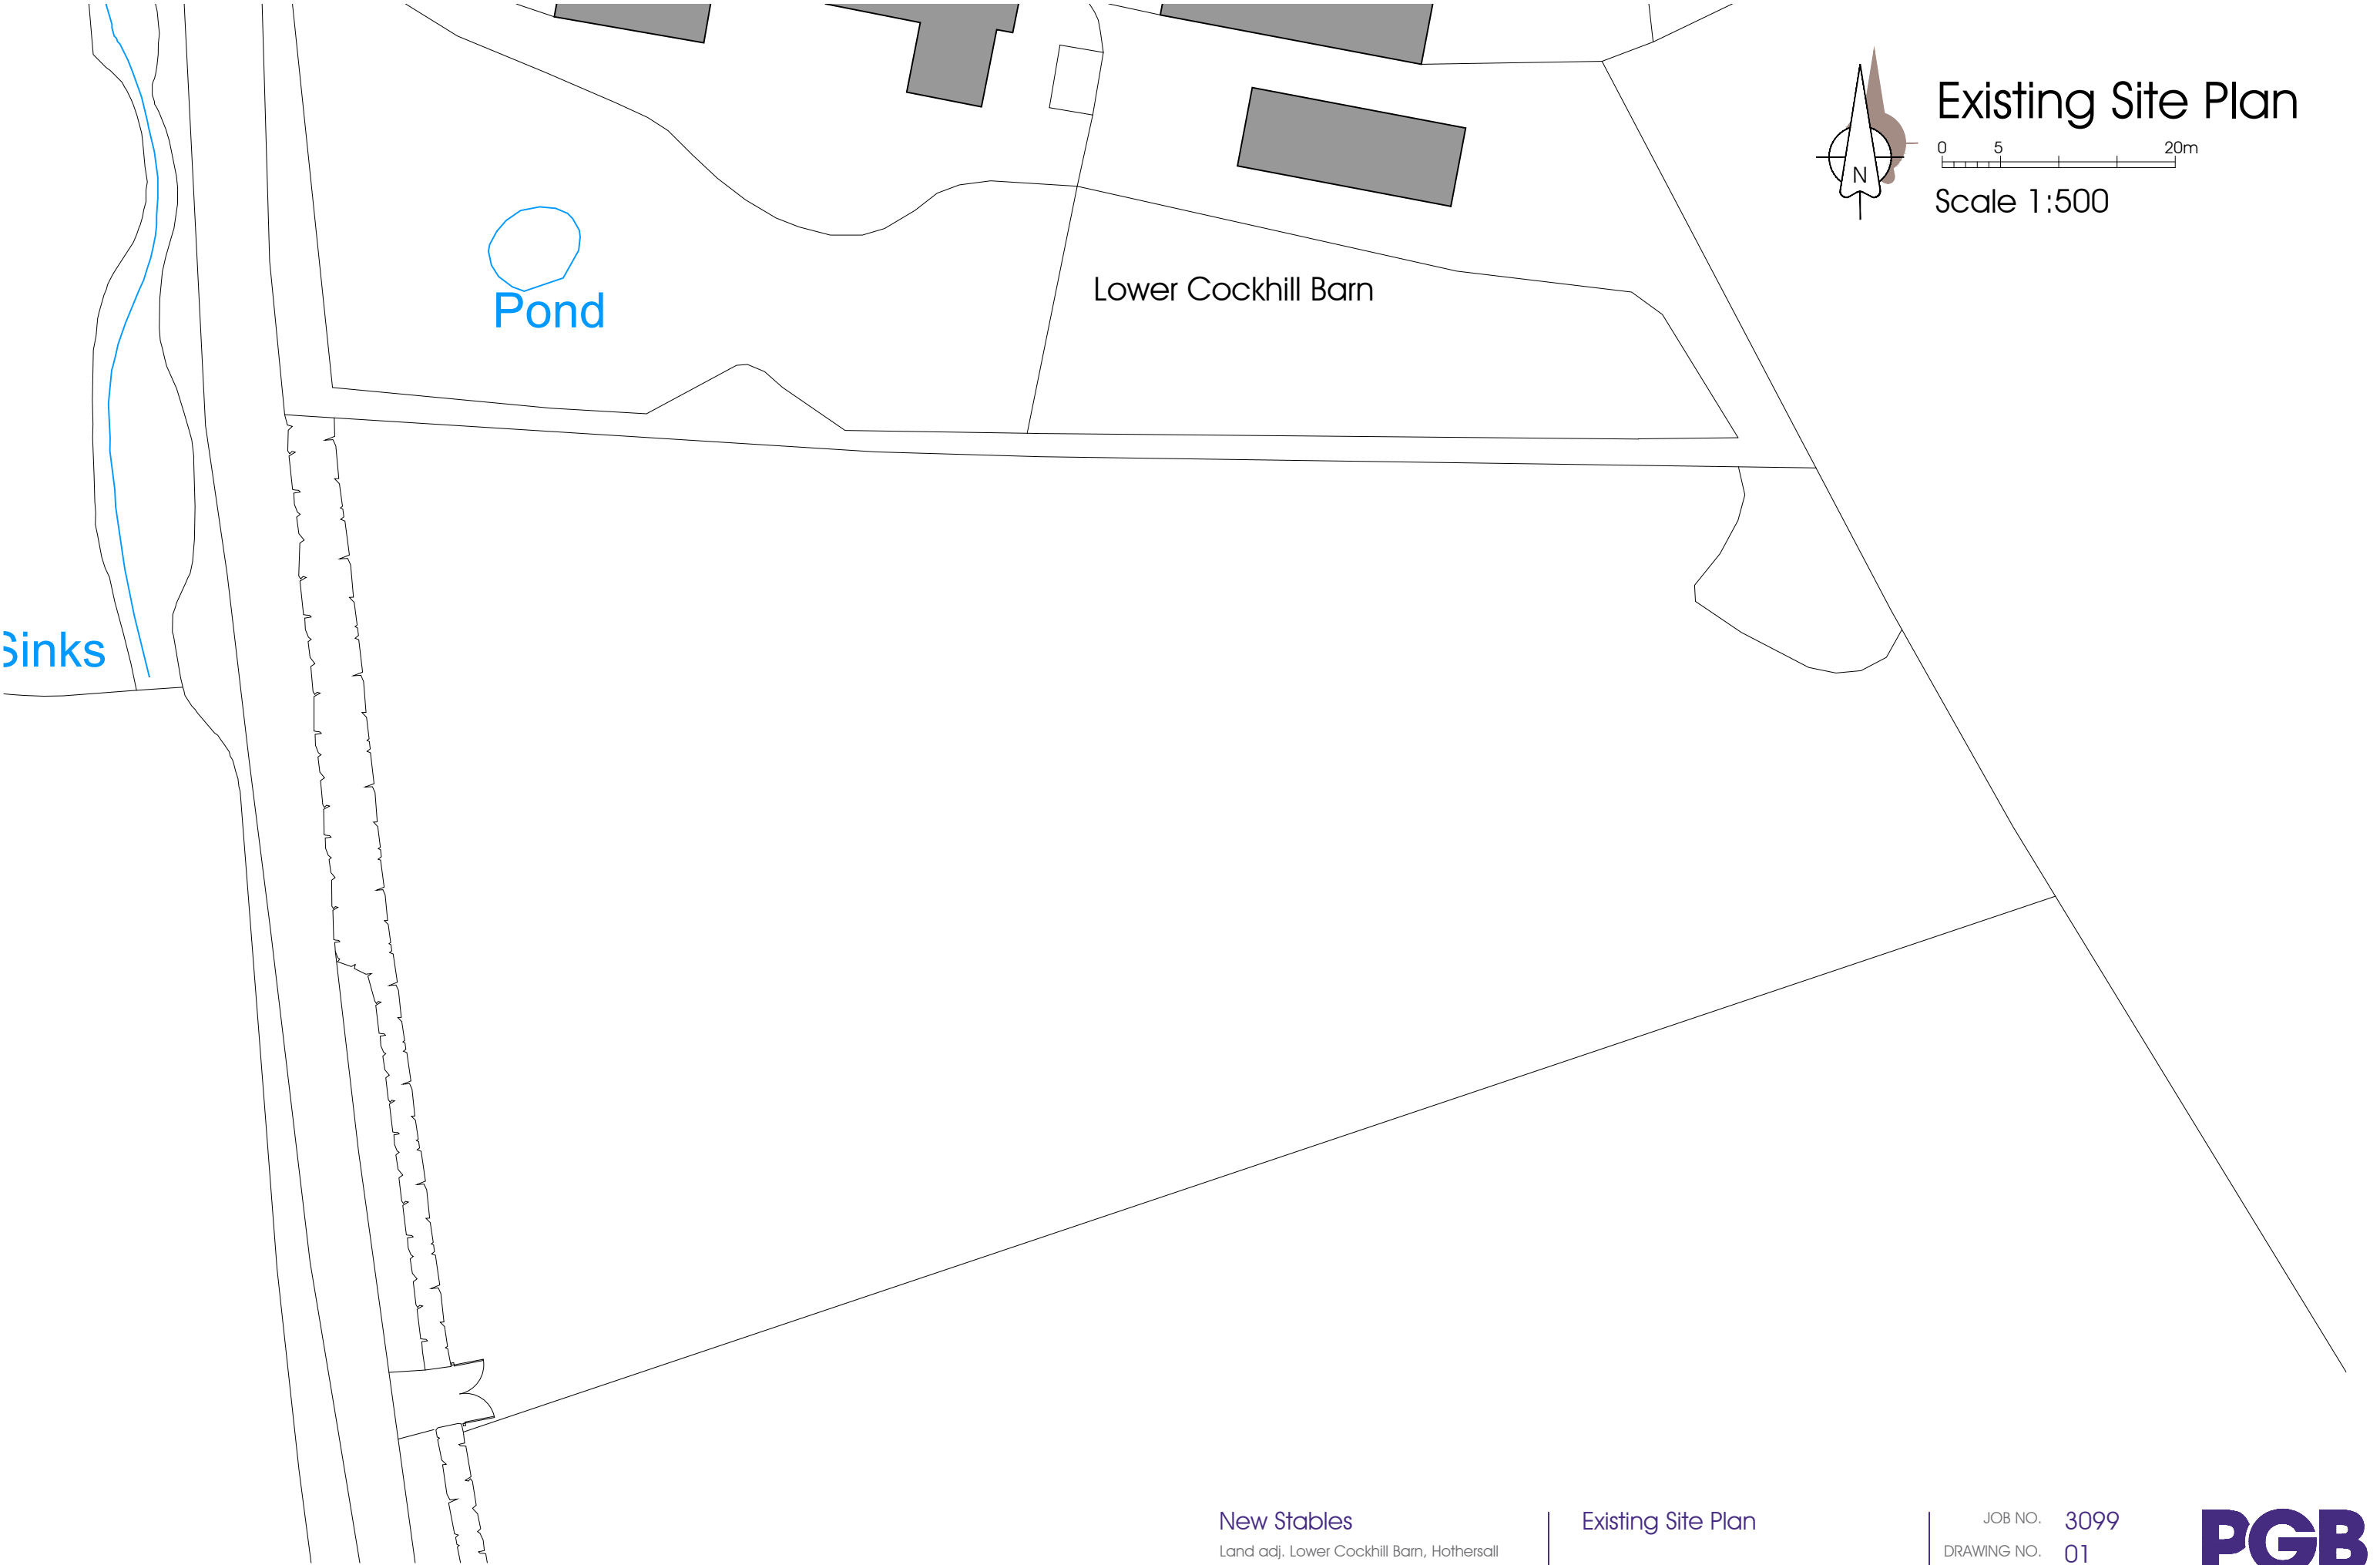

NOTES:

1: Do not scale this drawing, use figured dimensions only 2: The Contractor, Sub Contractor or specialist supplier are responsible for confirming site dimensions prior to fabrication 3: Any dimensional discrepancies are to be reported to the Architect immediately

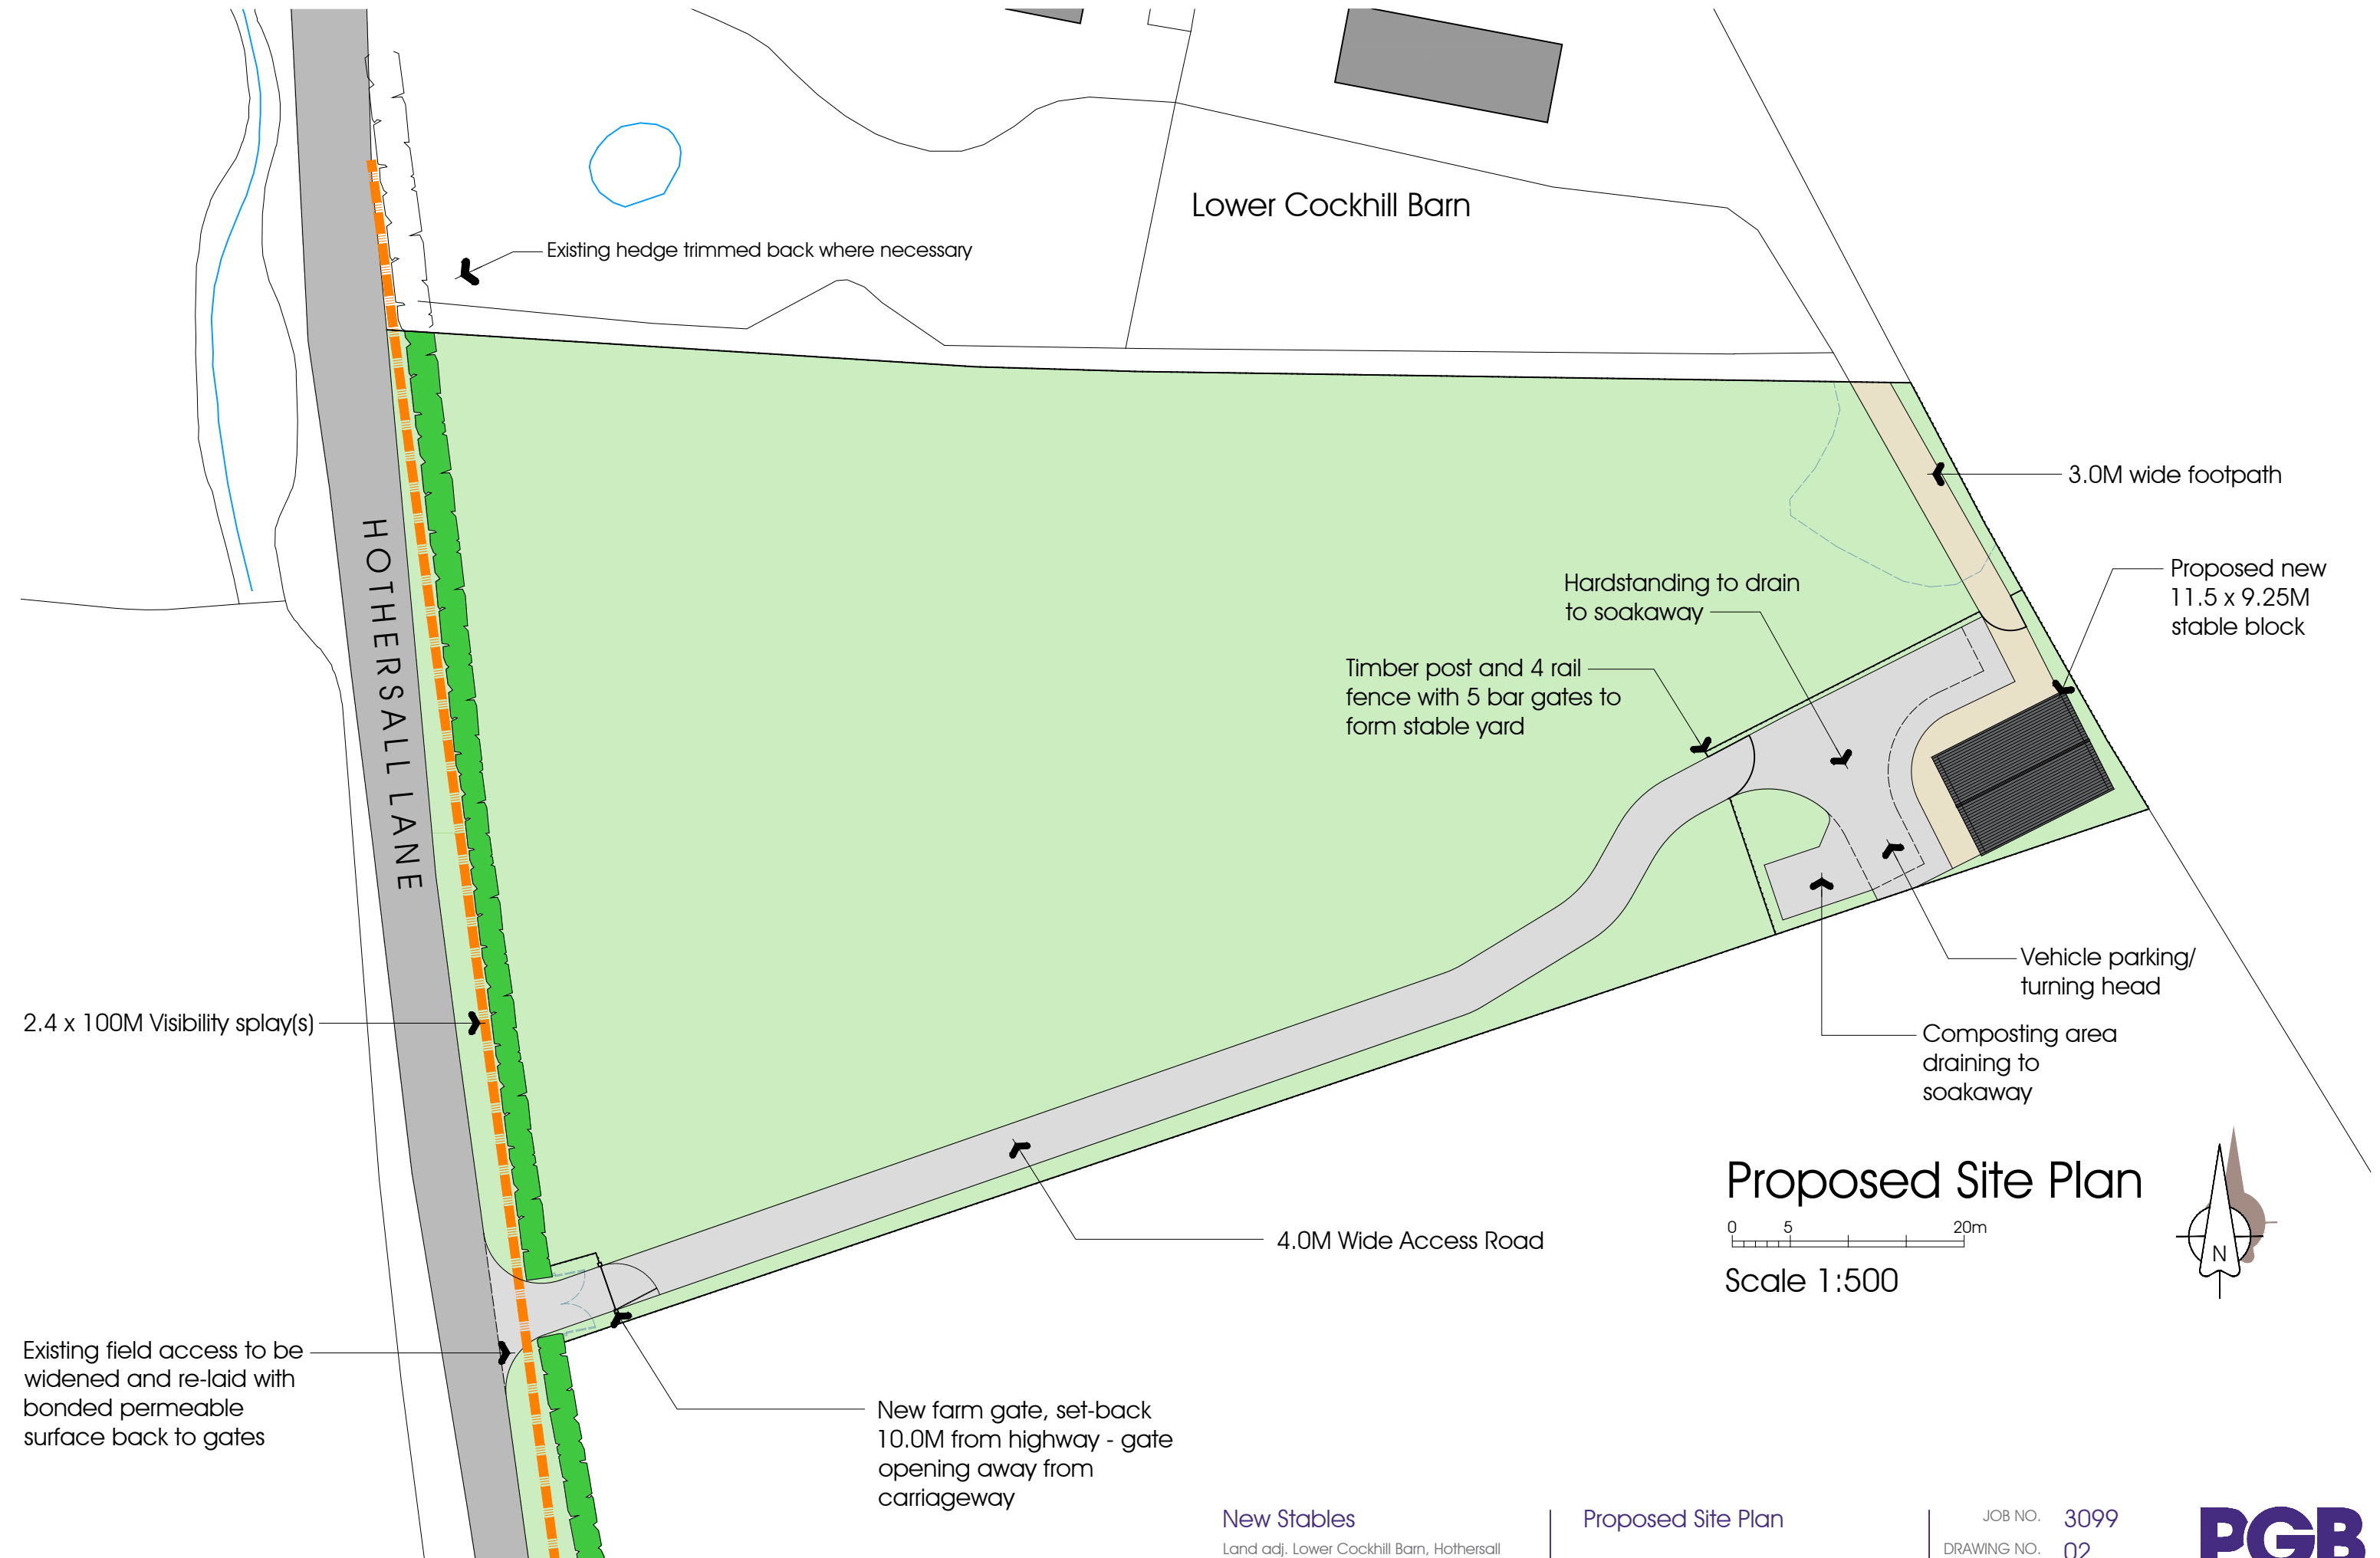

New Stables

Land adj. Lower Cockhill Barn, Hothersall

Mr J Dewhurst

Proposed Site Plan

DATE 14.03.19

JOB NO. 3099


DRAWING NO. 02

REVISION


SCALE 1:500 (A3)

NOTES:

1: Do not scale this drawing, use figured dimensions only 2: The Contractor, Sub Contractor or specialist supplier are responsible for confirming site dimensions prior to fabrication 3: Any dimensional discrepancies are to be reported to the Architect immediately

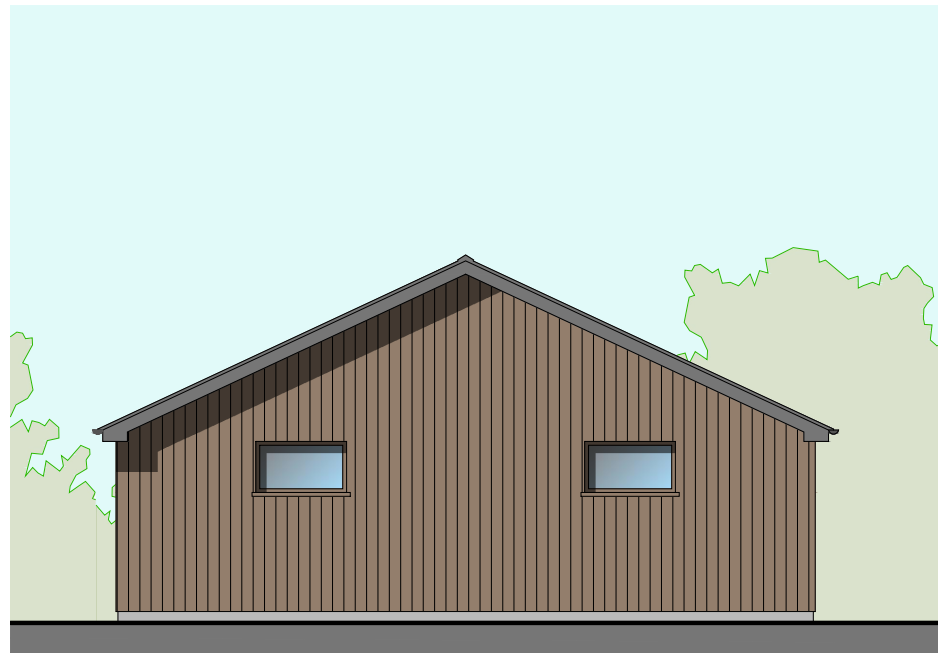


North-East Elevation

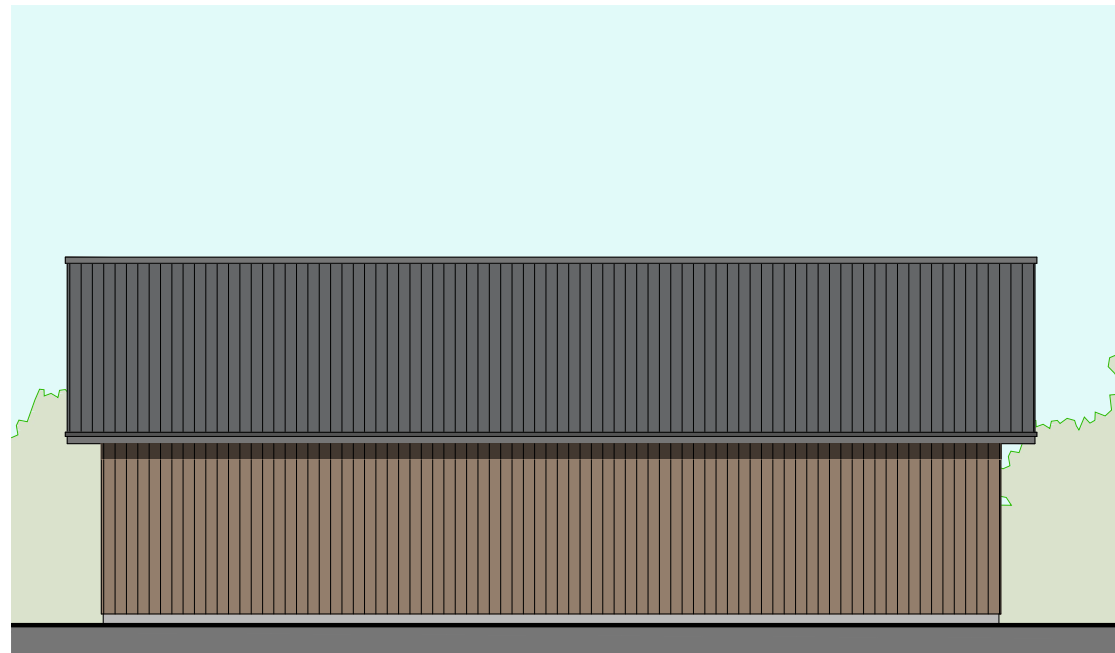

South-East Elevation




South-West Elevation

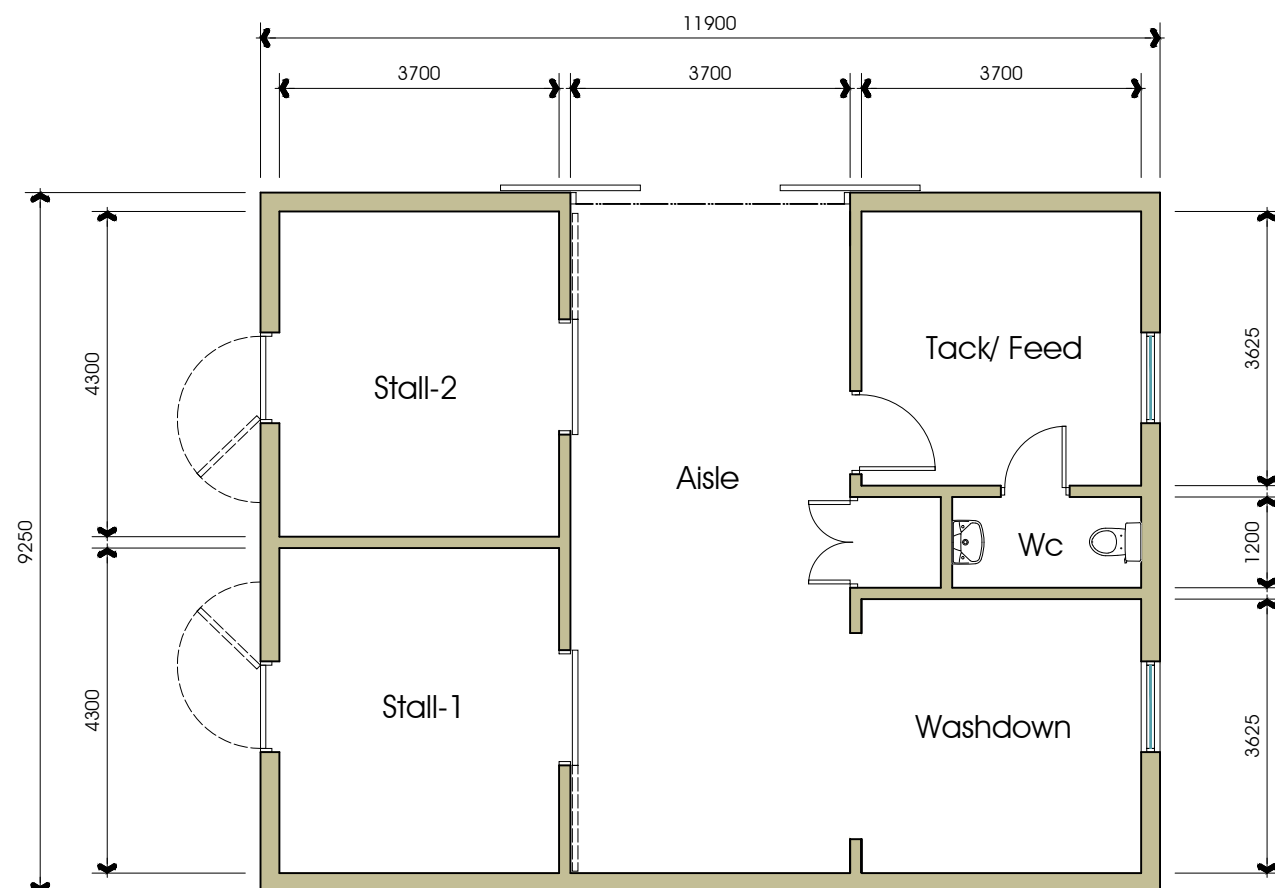

Stable Floor Plan

0 1 2 3 4 5m

Scale 1:100

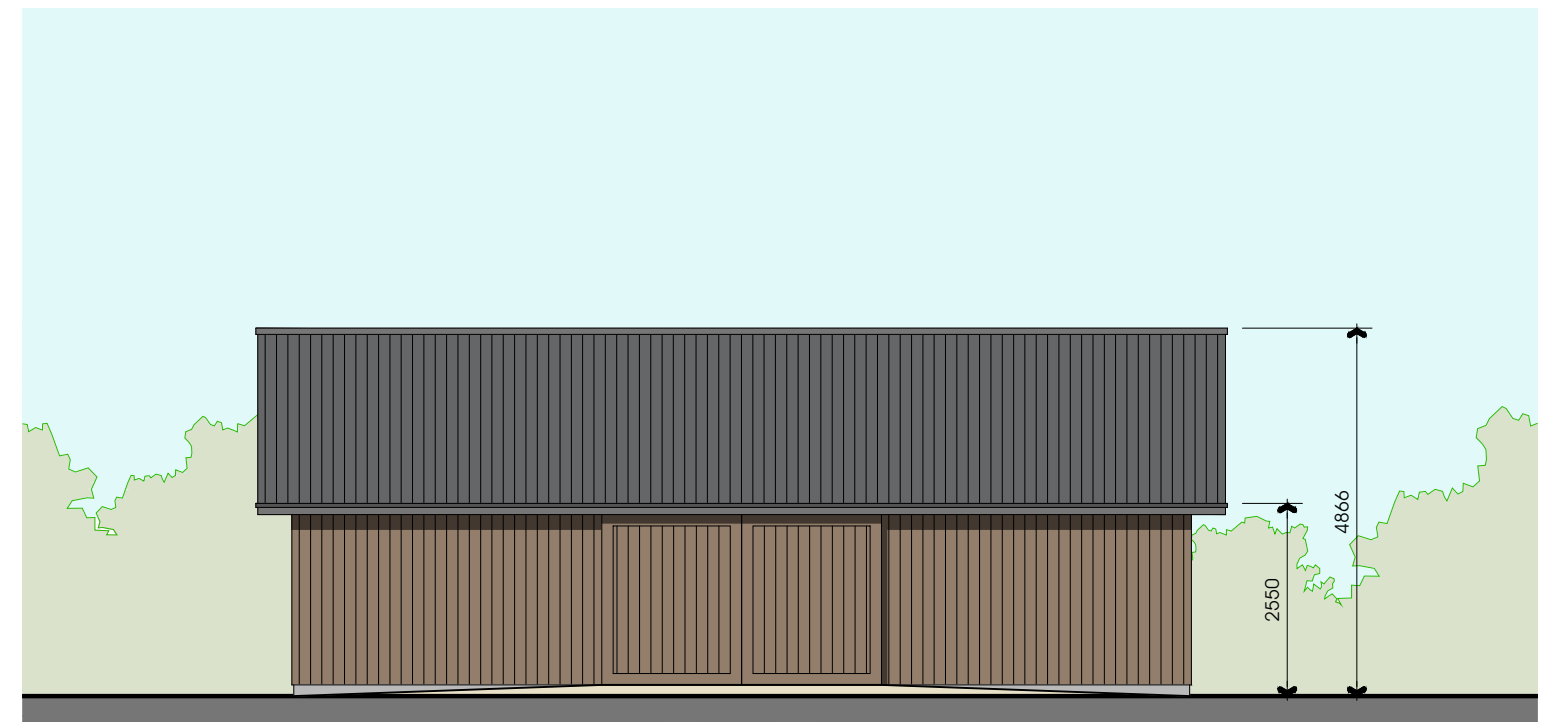

North-West Elevation

MATERIALS

Dark grey Onduline profiled roof sheets
Treated timber boarding to walls and doors
Black uPVC gutters and downpipes

New Stables

Land adj. Lower Cockhill Barn, Hothersall

Mr J Dewhurst

Proposed Stable
Floor Plan & Elevations

DATE 14.03.19

JOB NO. 3099


DRAWING NO. 03

REVISION

SCALE 1:100 (A3)

PGB
ARCHITECTURAL
SERVICES LTD

1: Do not scale this drawing, use figured dimensions only 2: The Contractor, Sub Contractor or specialist supplier are responsible for confirming site dimensions prior to fabrication 3: Any dimensional discrepancies are to be reported to the Architect immediately

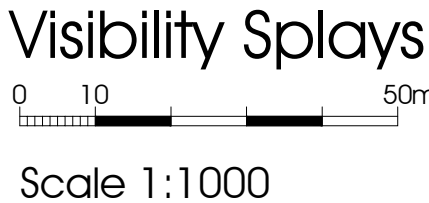

New Stables
Land adj. Lower Cockhill Barn, Hothersal
Mr J Dewhurst

Location Plan & Proposed Visibility Splays

DATE 14.03.19

JOB NO. 3099
DRAWING NO. 04
REVISION
SCALE 1:1000/ 1250 (A3)

PGB
ARCHITECTURAL
SERVICES LTD

PGB Architectural Services LTD Lily Cottage, 12 Glen Avenue, Knowle Green, Preston PR3 2ZG

07866 366 565 01254 820092 info@pgb-arch.com pgb-arch.com