




Existing Elevation A
Scale 1:50

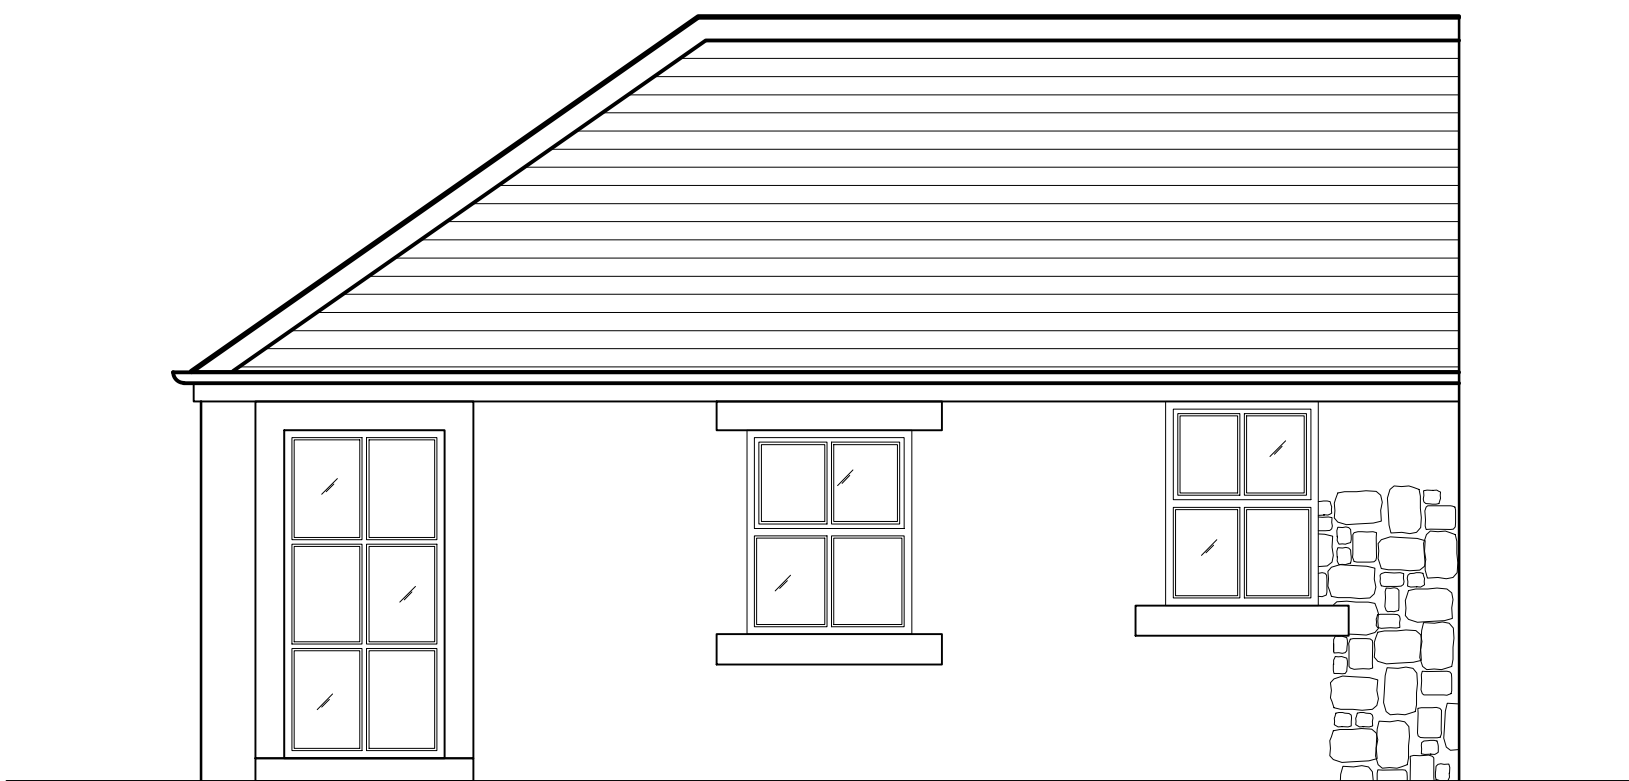


Existing Elevation B
Scale 1:50

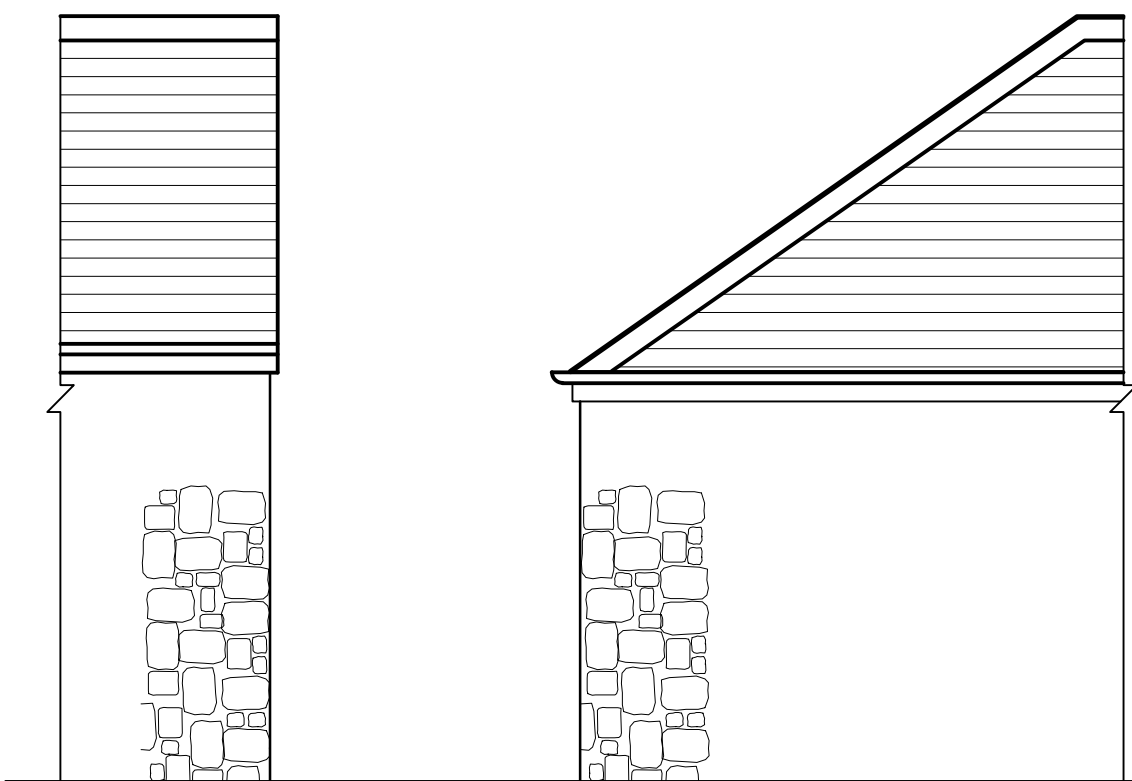



Existing Elevation C
Scale 1:50

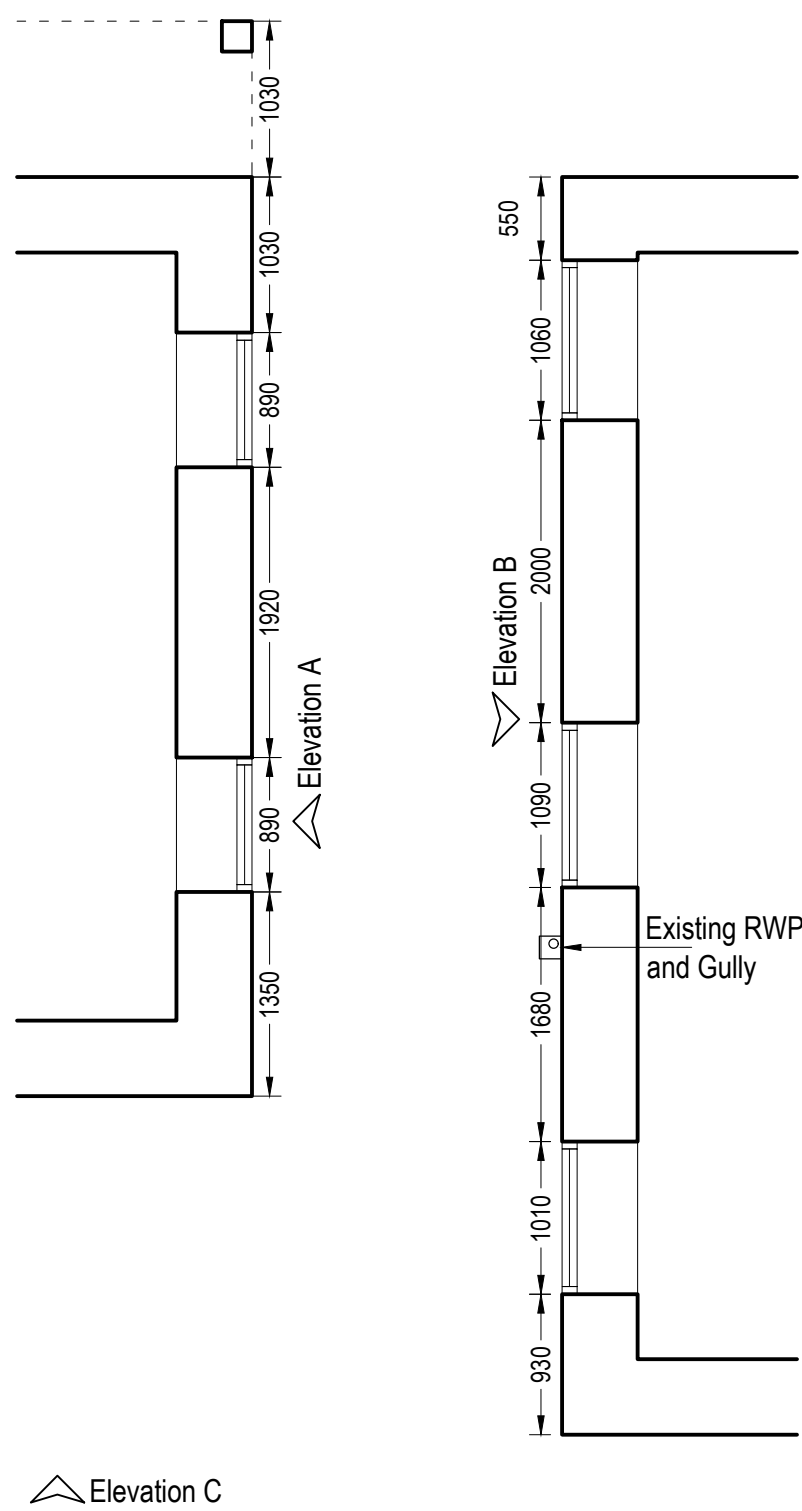

Existing Ground Plan
Scale 1:50

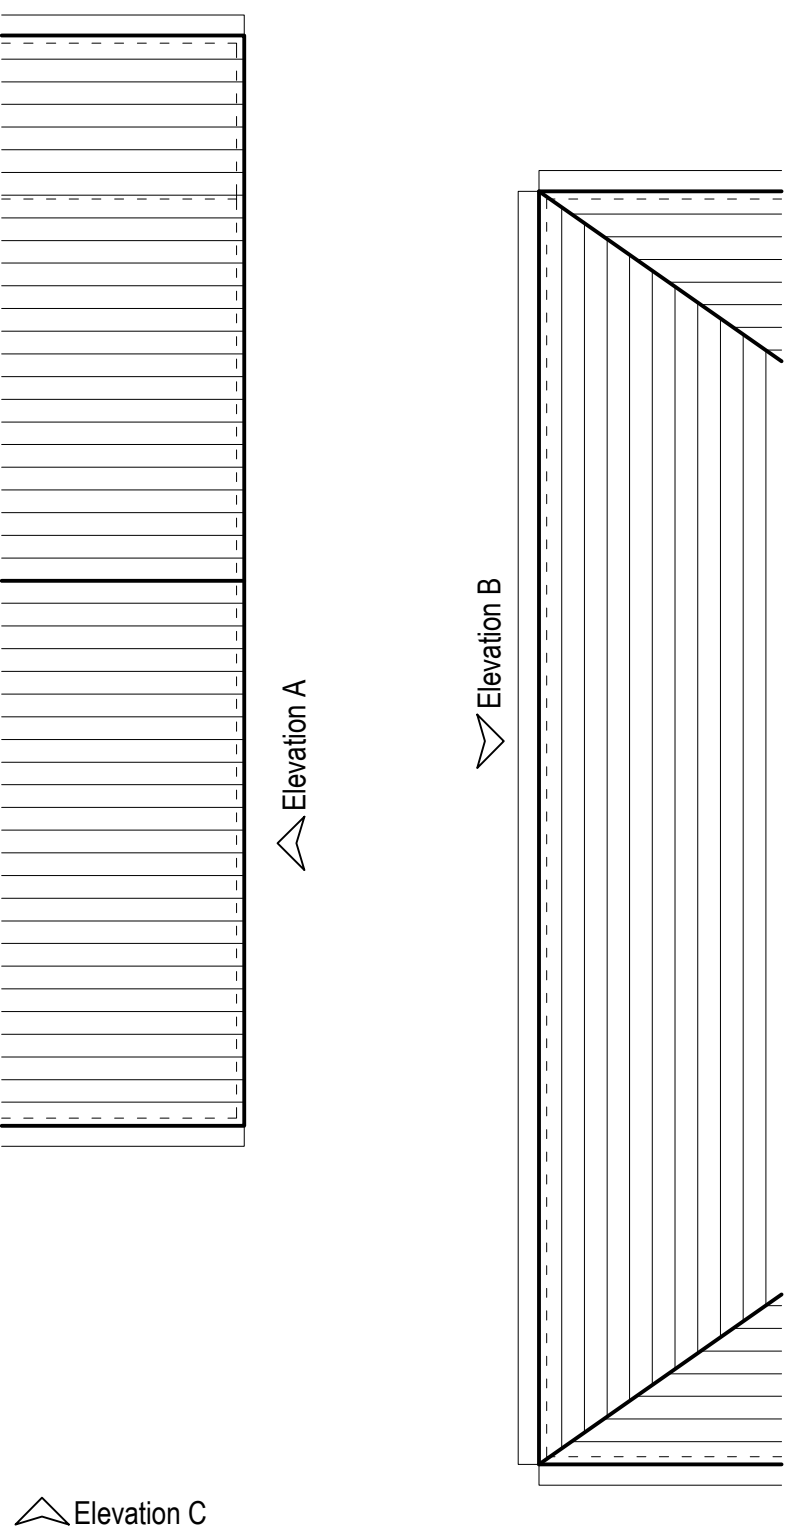

Existing Roof Plan
Scale 1:50

  

MR. G VALENTINE
CLIENT

WELCH HOUSE BARN, PRESTON
PROJECT

EXISTING PLANS AND ELEVATIONS
TITLE

2037.P.102
DRAWING NO.

1:50
SCALE@A1
AD
DRAWN

