




Proposed Elevation A
Scale 1:50

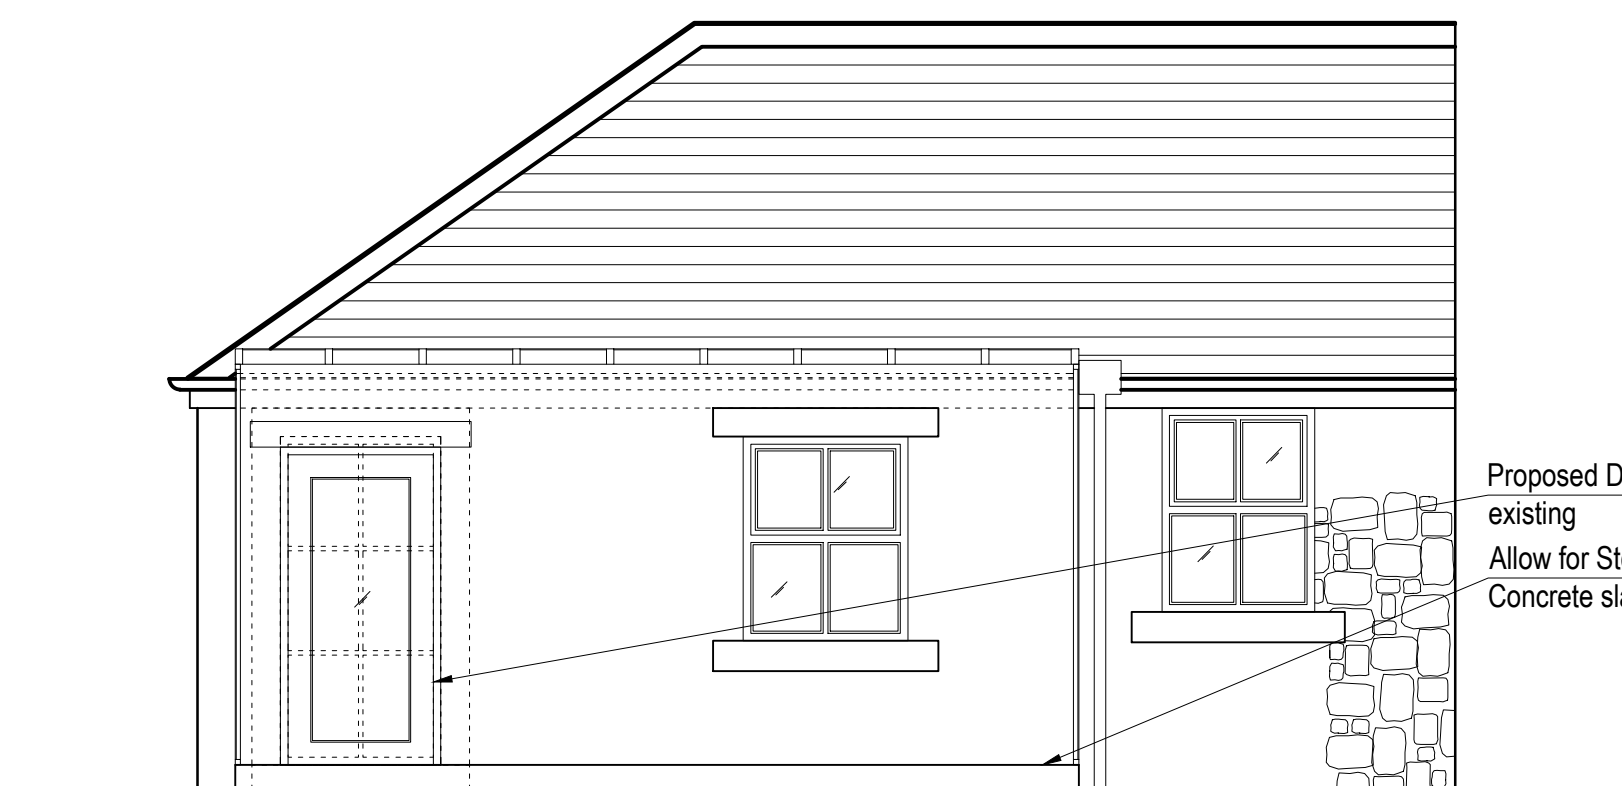


Proposed Elevation B
Scale 1:50

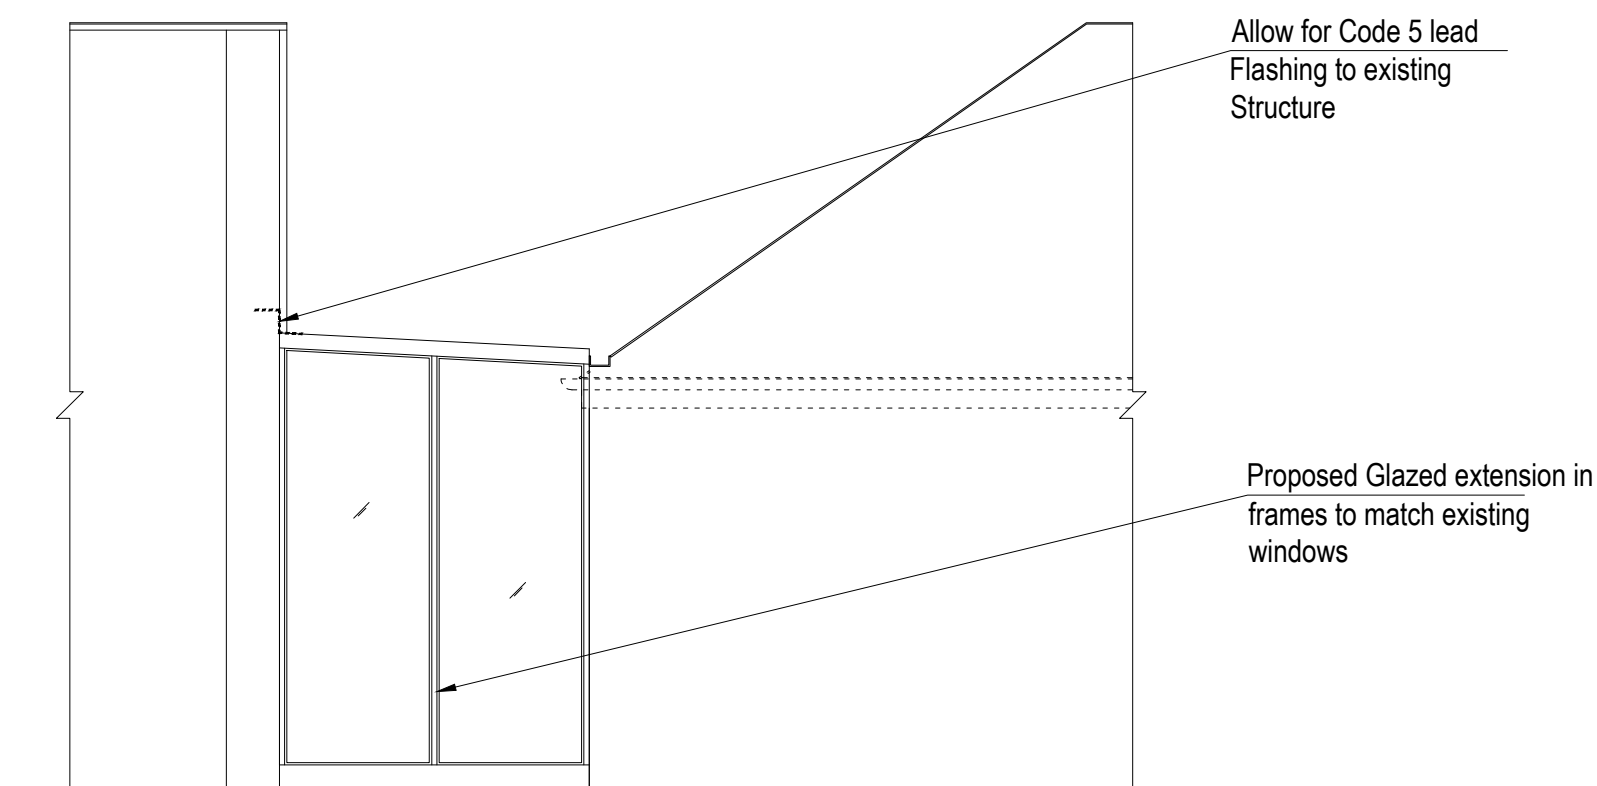


Proposed Elevation C
Scale 1:50

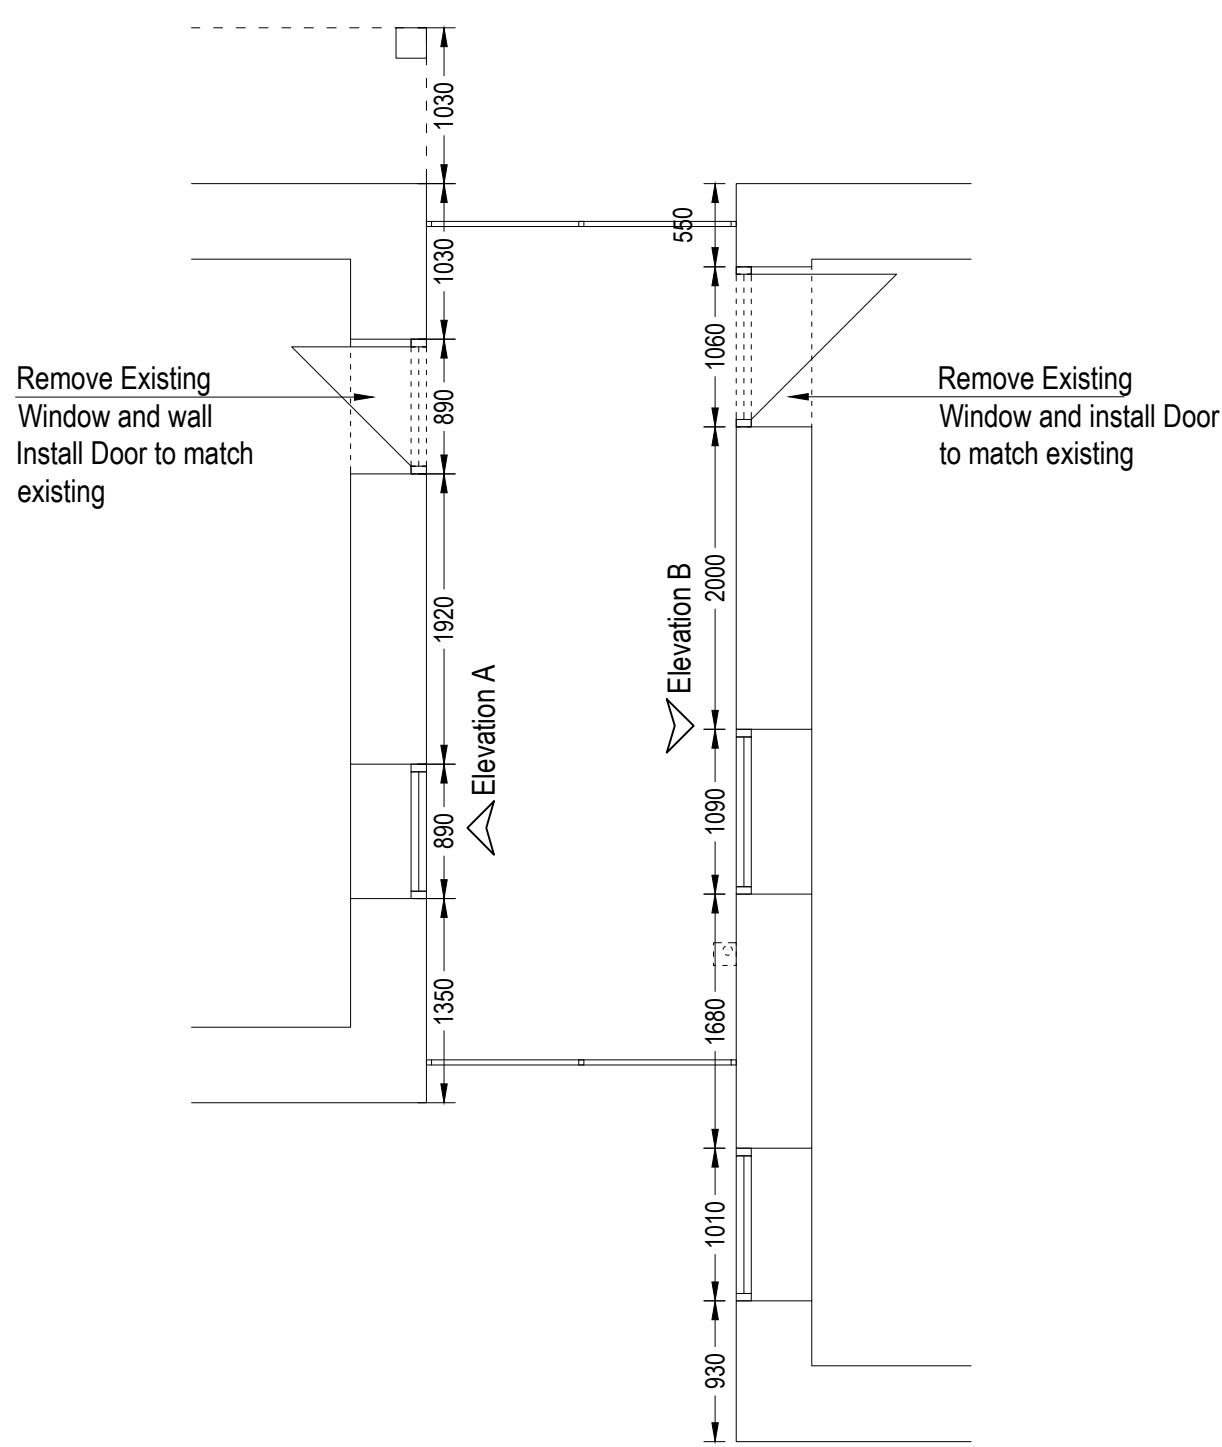

Proposed Plan
Scale 1:50

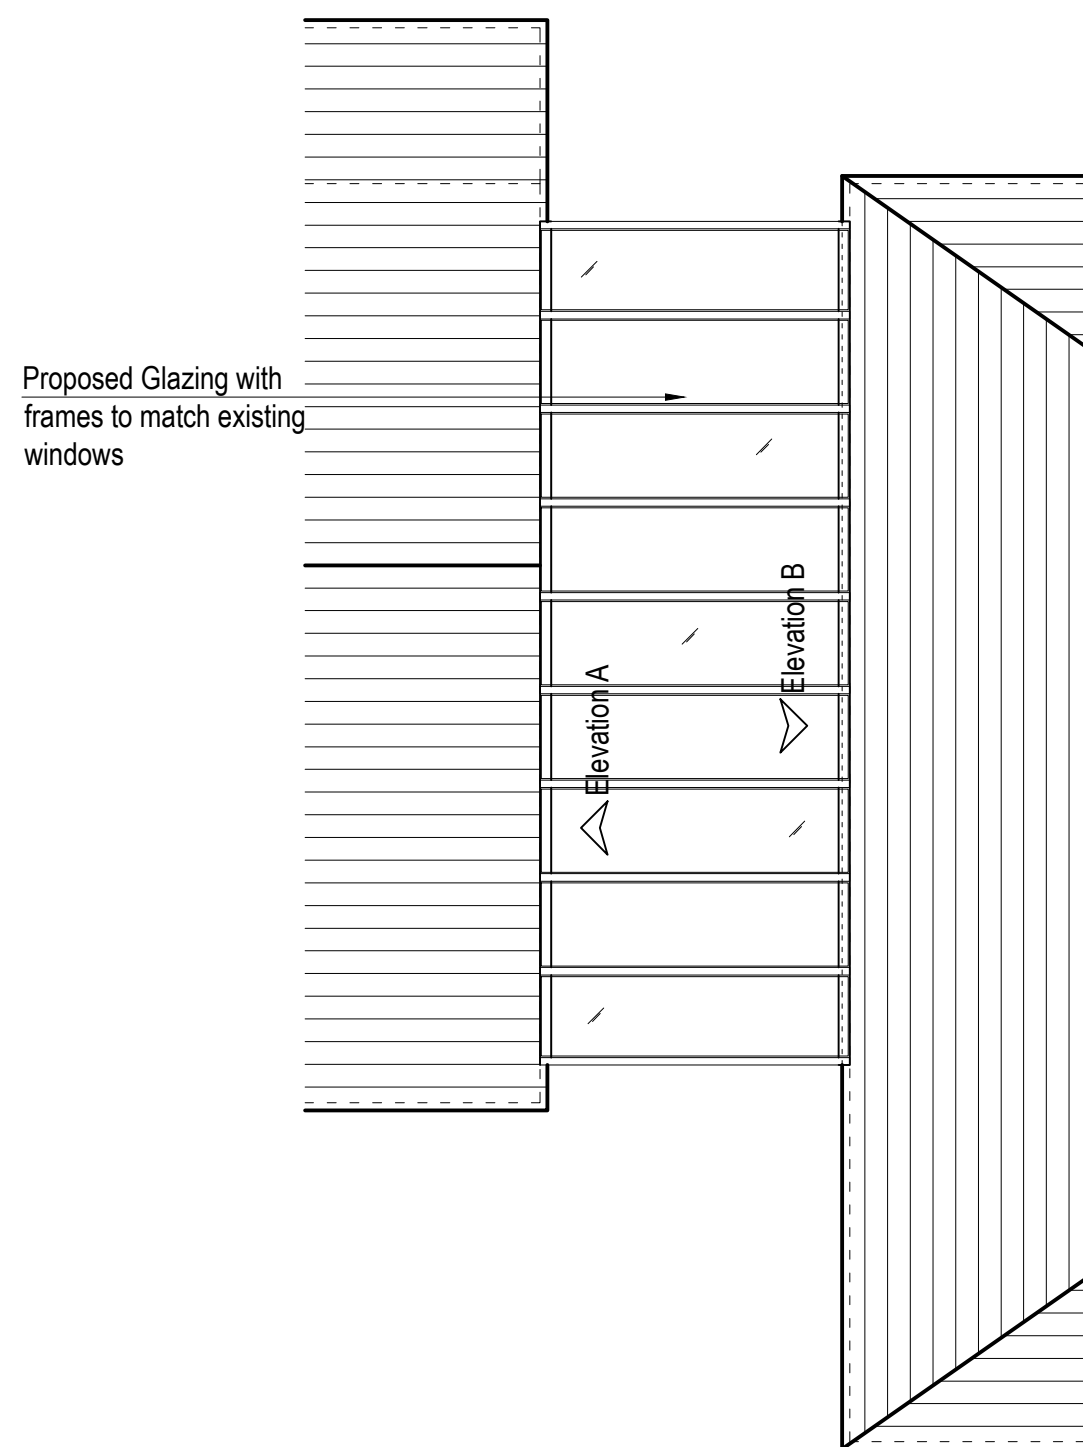

Proposed Roof Plan
Scale 1:50

 

MR. G VALENTINE
CLIENT

WELCH HOUSE BARN, PRESTON
PROJECT

PROPOSED PLANS AND ELEVATIONS
TITLE

2037.P.104
DRAWING NO.

1:50
SCALE@A1
AD
DRAWN