

Peter Hitchen
Architects

Marathon House
The Sidings Business Park
Whalley, BB7 9SE

01254 823 855

www.peterhitchenarchitects.co.uk

No.	Description	Date

CLIENT:
MR & MRS COWKING

PROJECT:
PROPOSED HOLIDAY
ACCOMMODATION AT MILL
FARM, WADDINGTON

SHEET:
EXISTING SITE PLAN

Project number PHA/328

Date 27/03/2019


Drawn by RH

Checked by PH

A500

Scale 1 : 100

Sheet size A1

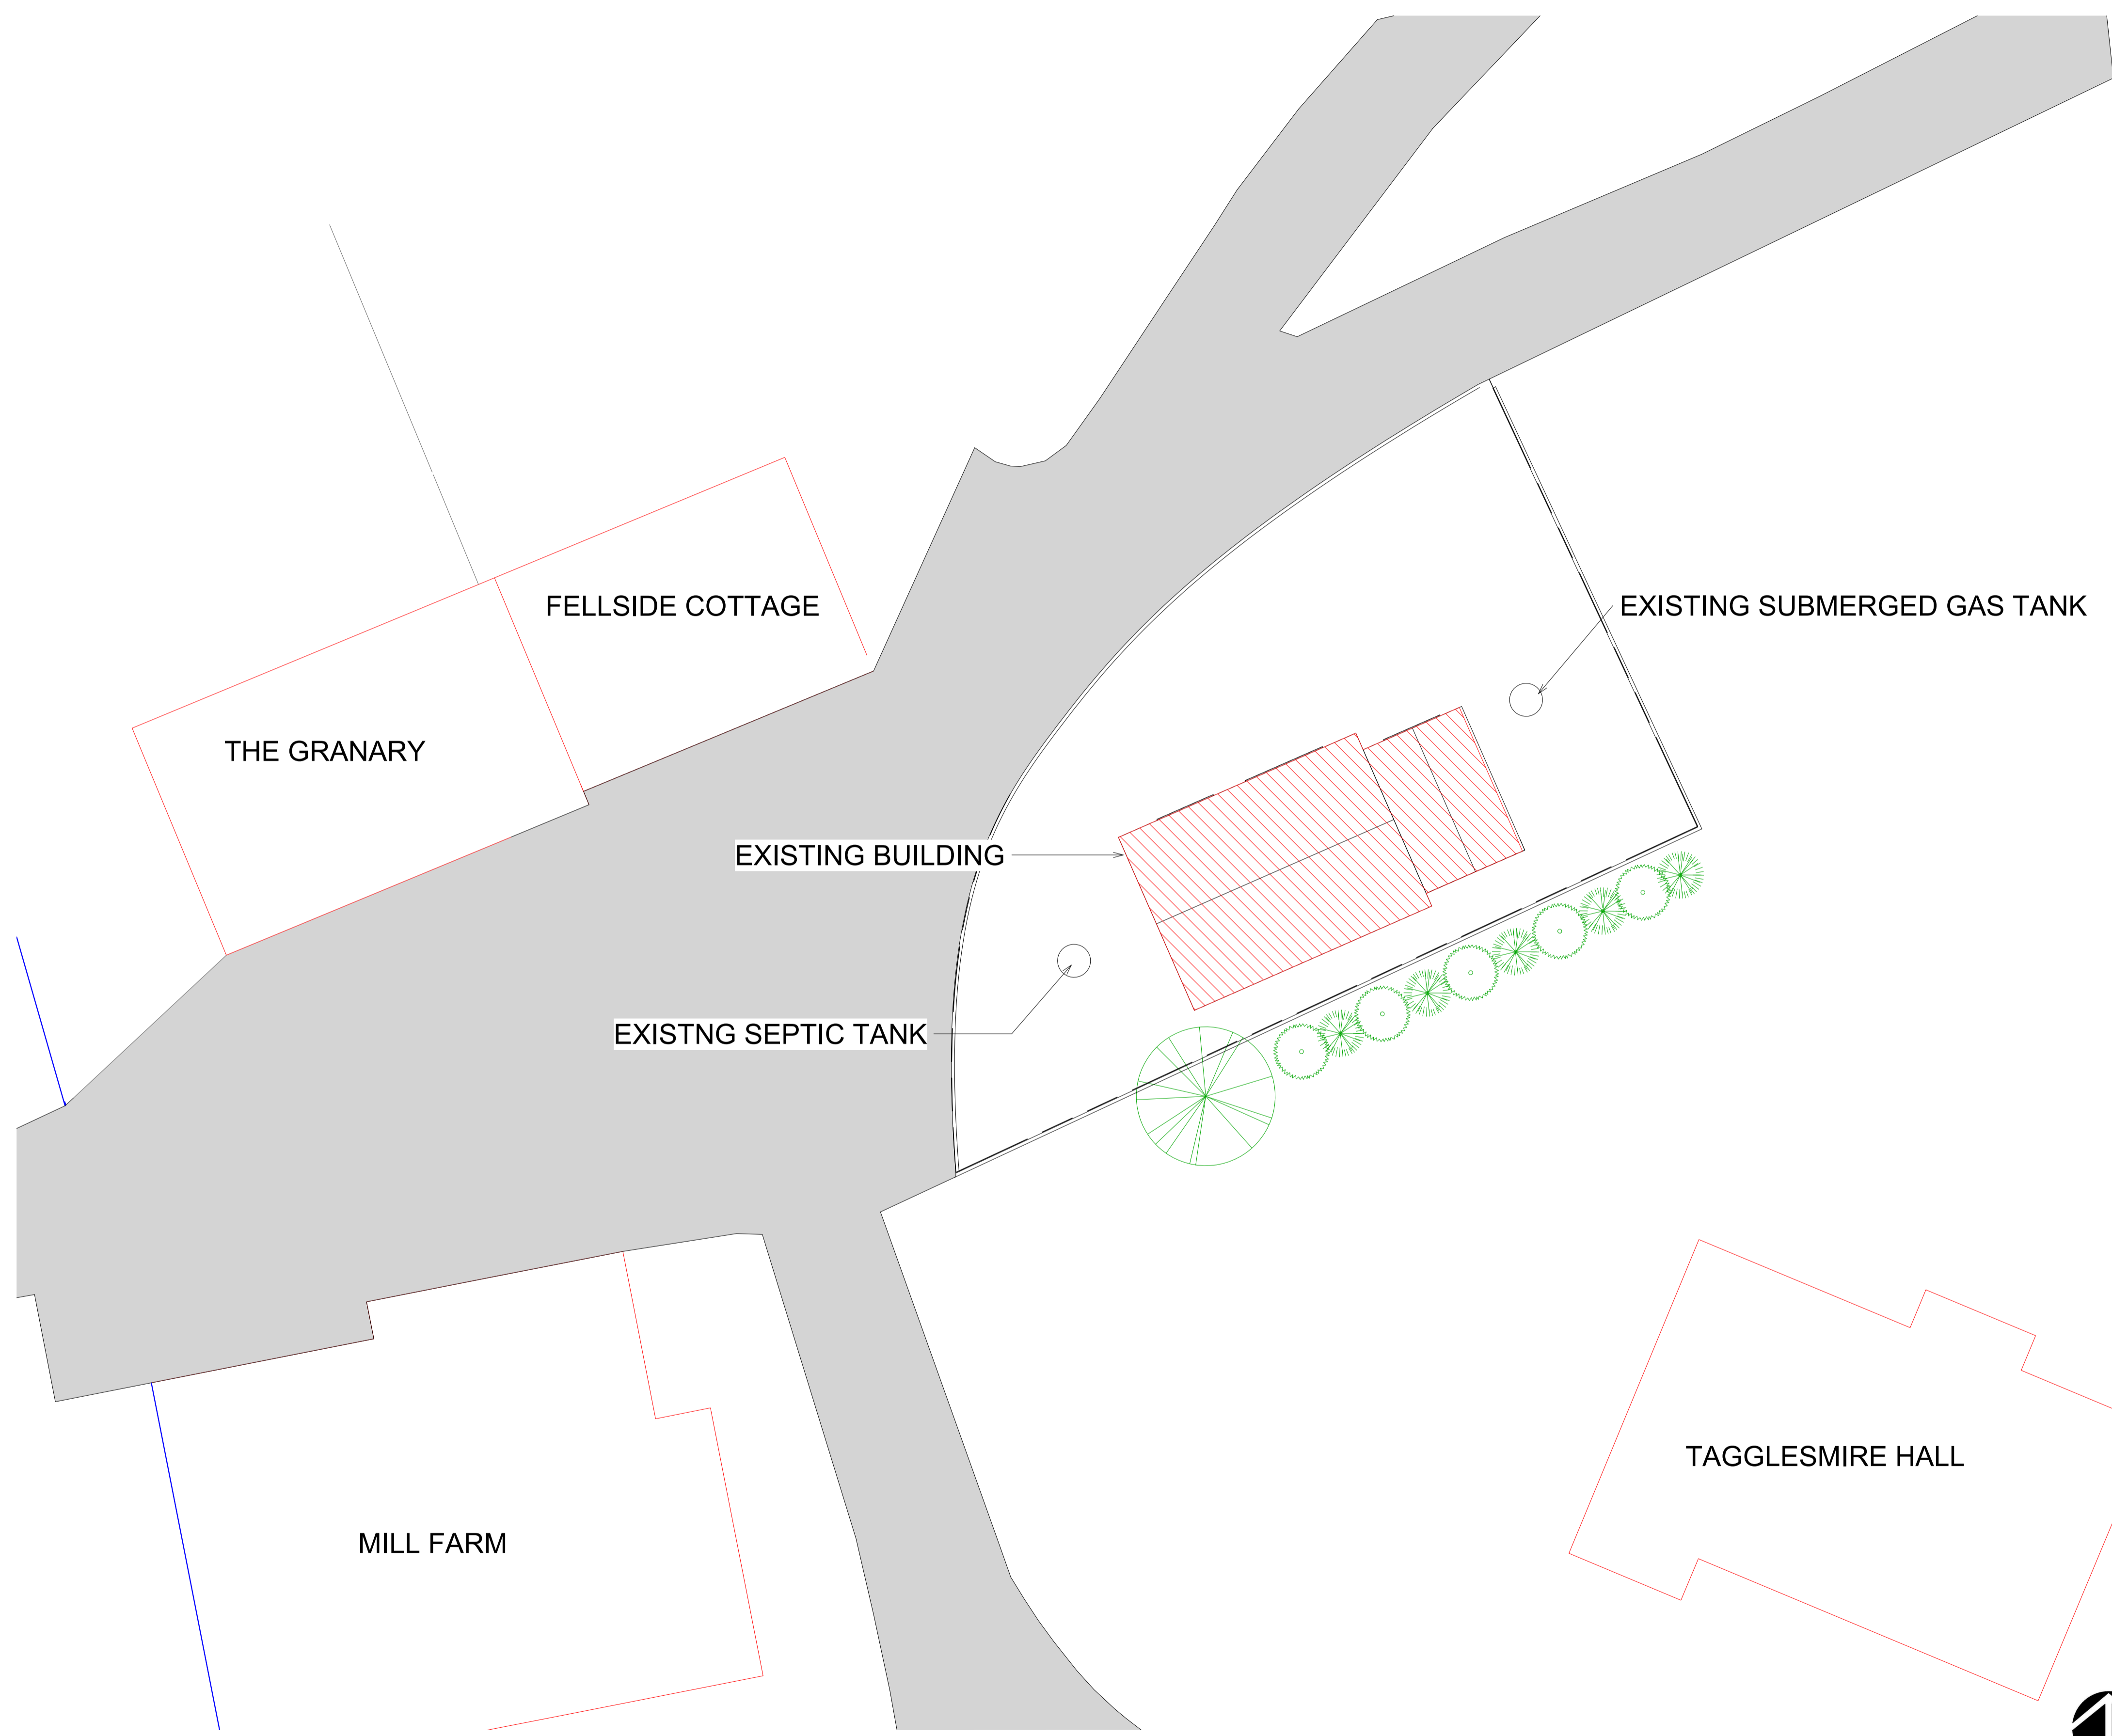

1 EXISTING SITE PLAN
1 : 100