



Client
Mr Rowley
 Project
Blue Trees
Copster Green, Blackburn

Drawing
Location Plan
 Date
March 2019
 Job No - Dwg No - Rev
19011 - 05

Drawn by
HA

Scales
1:1250 @ A4




The Intelligent Design Centre


"Creating buildings, interiors, engineering and the built environment"

5-11 Eagle Street
 Accrington
 Lancashire
 BB5 1LN


T: 01254 232007
 F: 01254 392193
 E: info@emil-idc.co.uk
 W: intelligentdesigncentre.co.uk

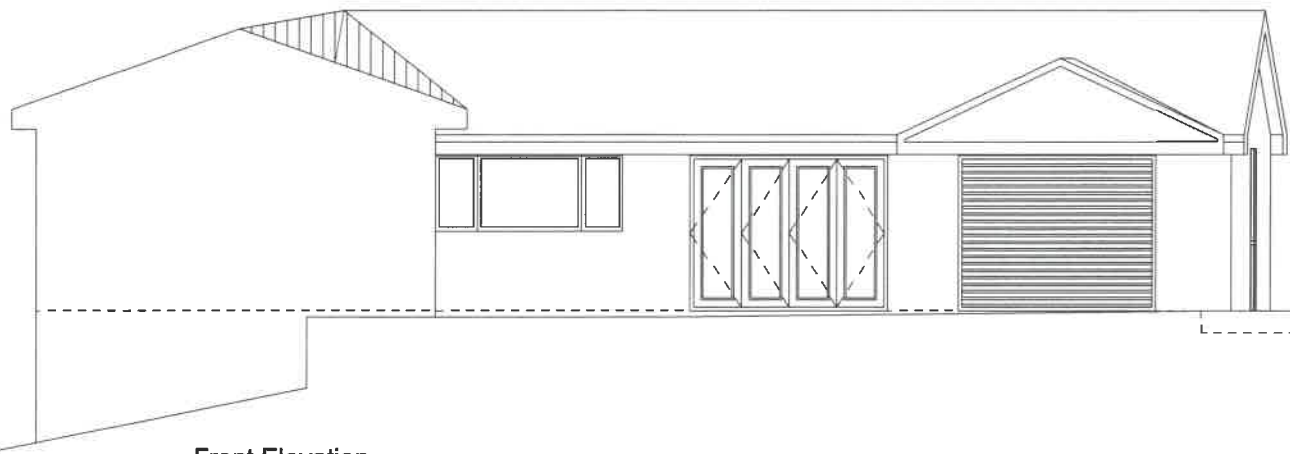


Front Elevation

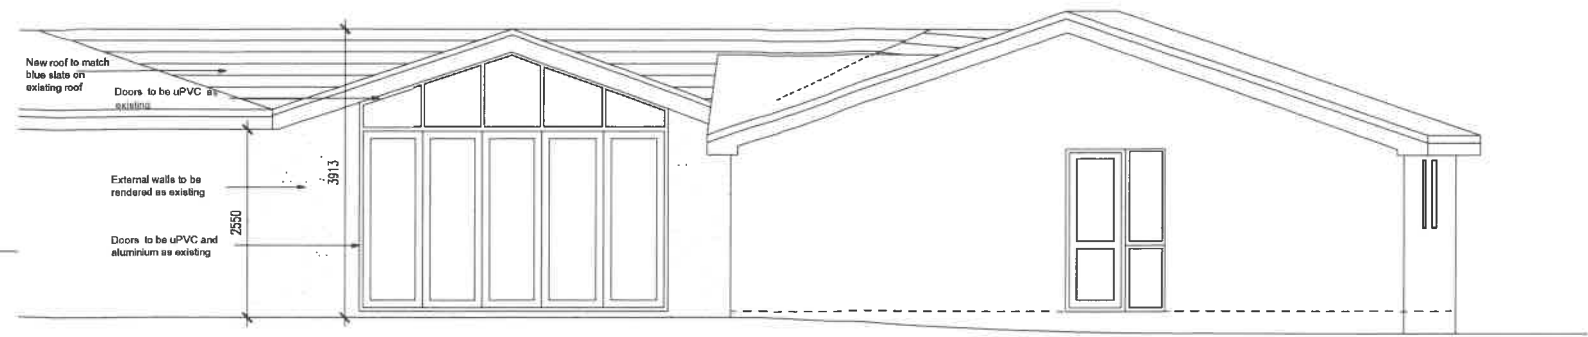

Side Elevation

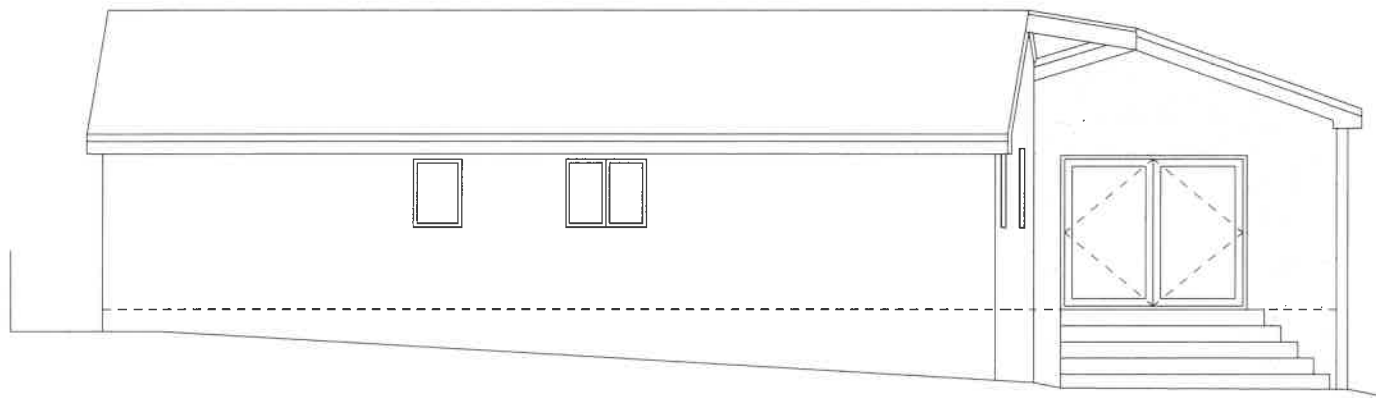

Rear Elevation

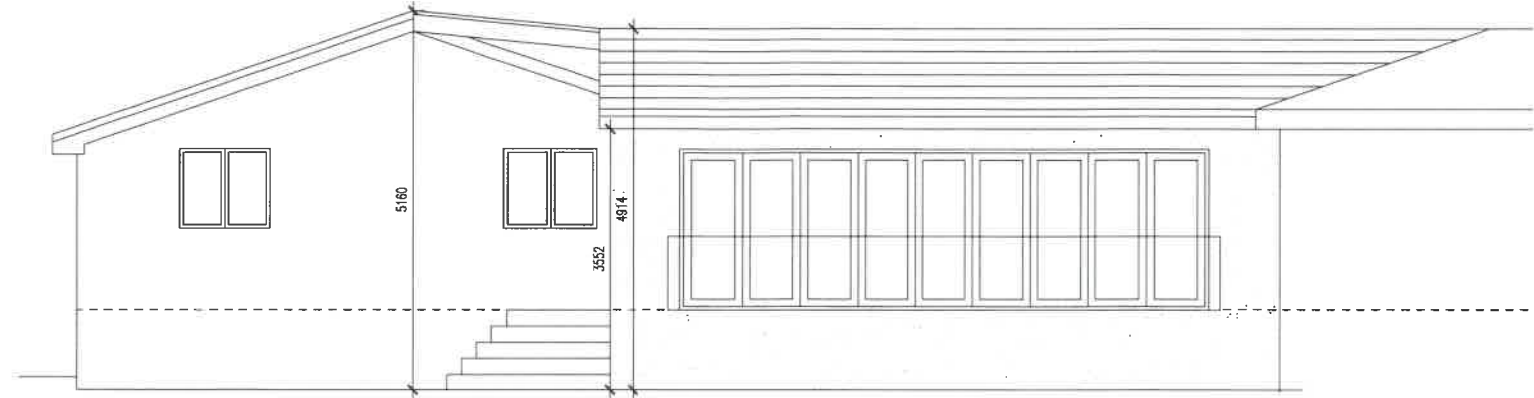


Side Elevation

B	03.04.2019	HA	Updated - Re Dimensions
A	13.03.2019	JPT	Updated - Re Client comments
Rev	Date	Drawn by	Comments

Client
Mr Rowley
 Product
Blue Trees
Copster Green, Blackburn

Drawing
ELEVATIONS AS PROPOSED
 Date
 March 2019
 Drawn by
 HA
 Scale
 1:50 @ A1

Job No - Dwg No - Rev
19011 - 04 -B

 

The Intelligent Design Centre
Creative thinking in architecture, engineering and the built environment
 5-11 Eagle Street
 Accrington
 Lancashire
 BB5 1LN
 T: 01254 332007
 F: 01254 392193
 E: info@intelligent-design.co.uk
 W: intelligentdesigncentre.co.uk



Note
 This drawing is the property of The Intelligent Design Centre Ltd and copyright is reserved by them. This drawing is not to be copied or disclosed by or to any unauthorised persons without the prior written consent of The Intelligent Design Centre Ltd.

Do not scale from this drawing.

All dimensions are to be checked on site prior to construction, manufacture of any components and ordering of materials and equipment.

Any discrepancies are to be reported to the architect for clarification.

All materials and workmanship to be in accordance with the current British Standards and codes of practice.

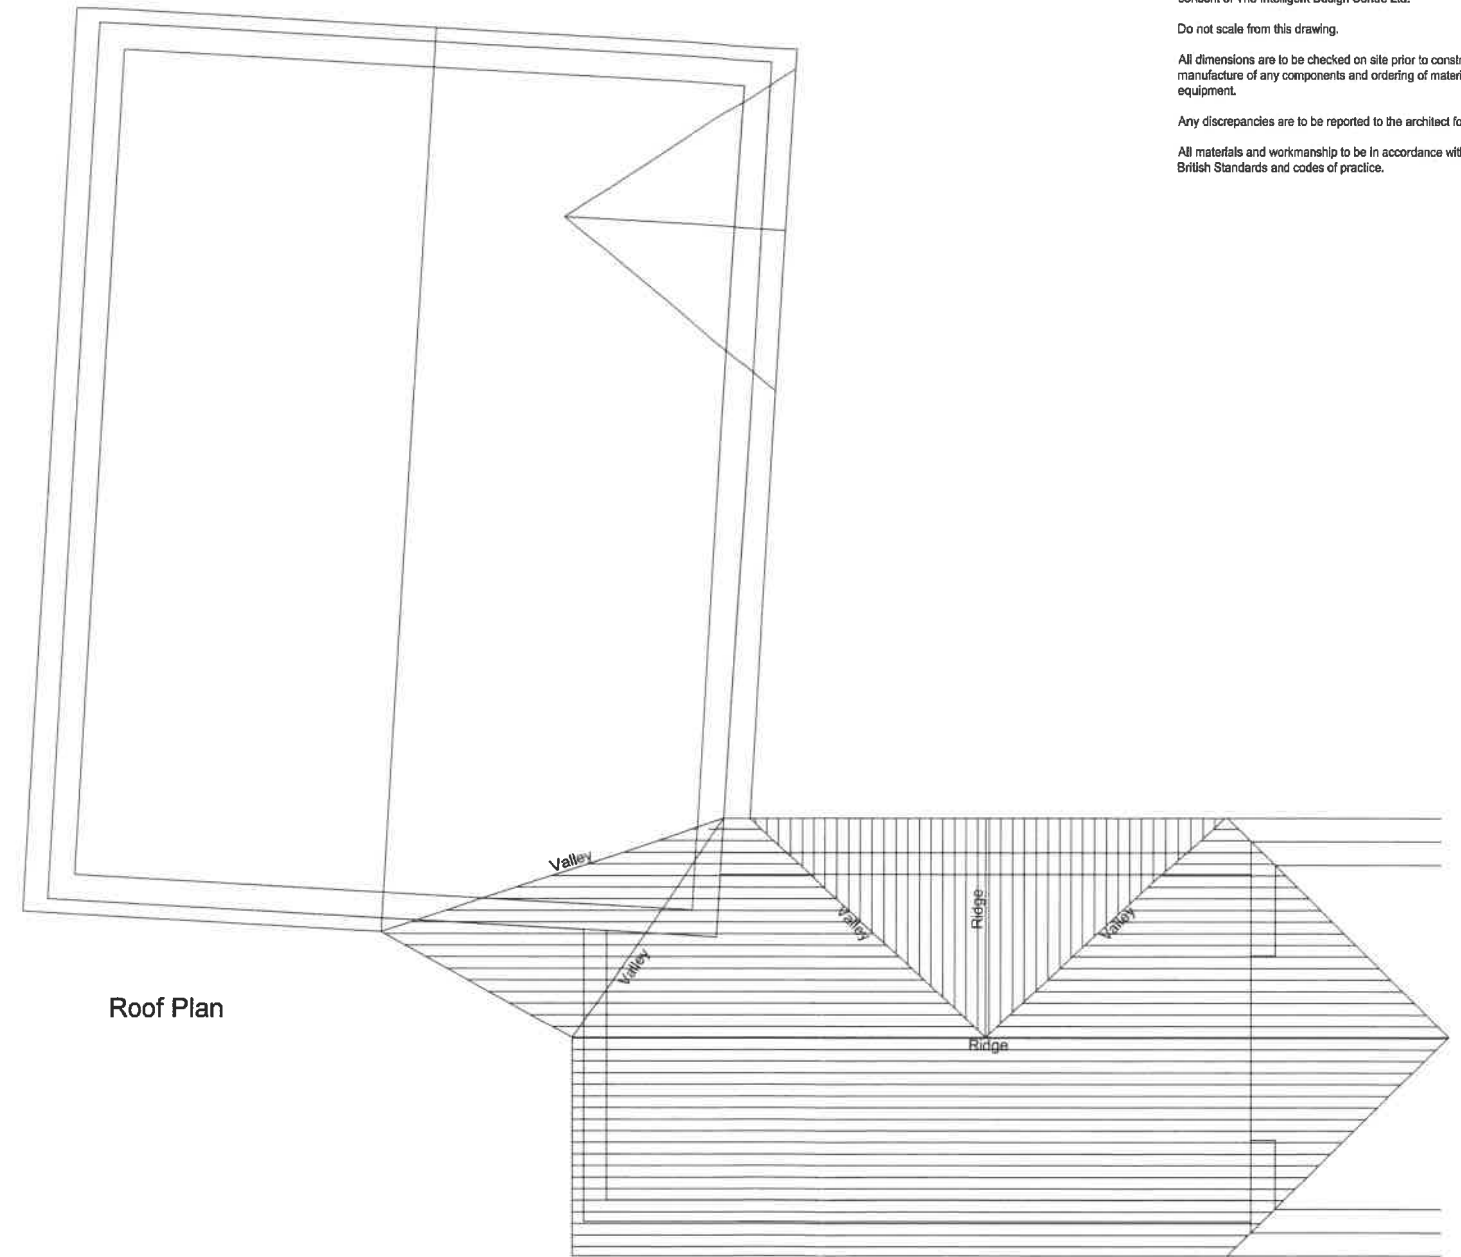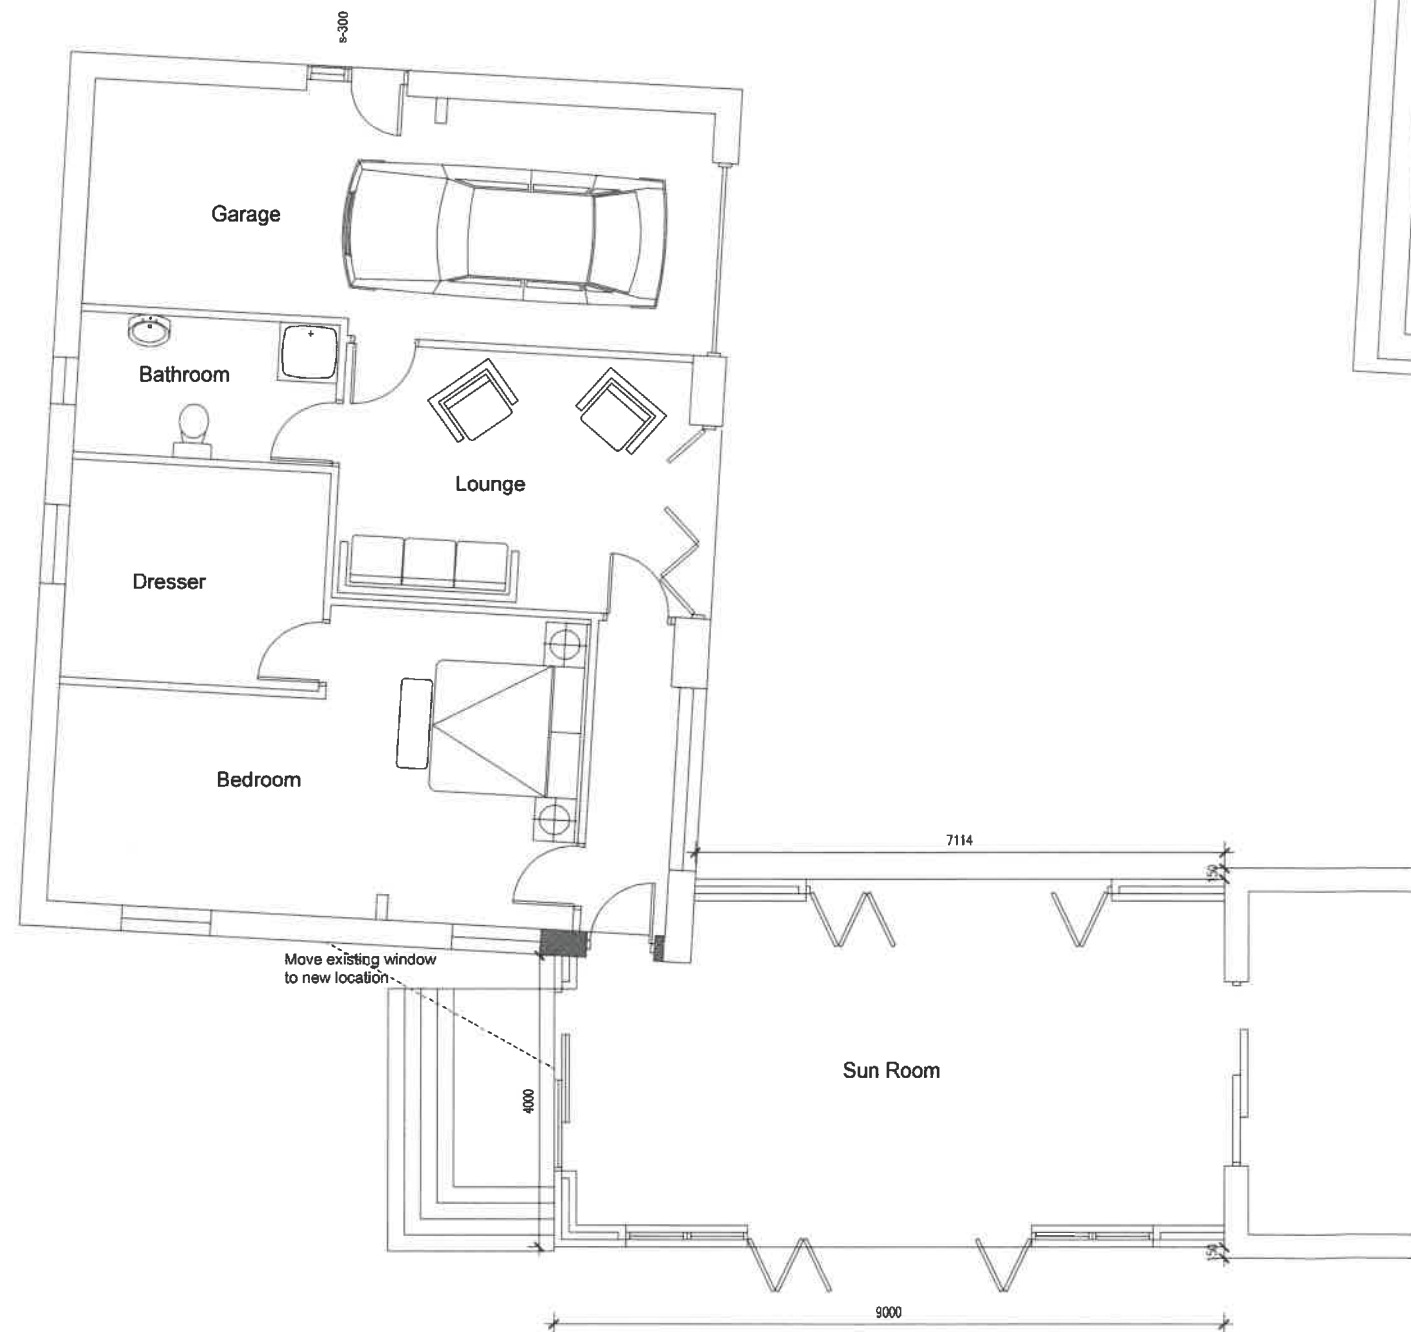

Roof Plan

B	03.04.2019	HA	Updated - Re Dimensions
A	13.03.2019	JPT	Updated - Re Client comments
Rev	Date	Drawn by	Comments

Client
Mr Rowley
 Project
Blue Trees
Copster Green, Blackburn

Drawing
PLANS AS PROPOSED
 Date
 March 2019
 Drawn by
 HA
 Scales
 1:50 @ A1

Job No - Dwg No - Rev
19011 - 03 -B

The Intelligent Design Centre
Creative thinking in architecture, engineering and the built environment
 5-11 Eagle Street
 Accrington
 Lancashire
 BB5 1LN
 T: 01254 232007
 F: 01254 392193
 E: info@idc.co.uk
 W: intelligentdesigncentre.co.uk


Notes
 This drawing is the property of The Intelligent Design Centre Ltd and copyright is reserved by them. This drawing is not to be copied or disclosed by or to any unauthorised persons without the prior written consent of The Intelligent Design Centre Ltd.

Do not scale from this drawing.


All dimensions are to be checked on site prior to construction, manufacture of any components and ordering of materials and equipment.

Any discrepancies are to be reported to the architect for clarification.


All materials and workmanship to be in accordance with the current British Standards and codes of practice.

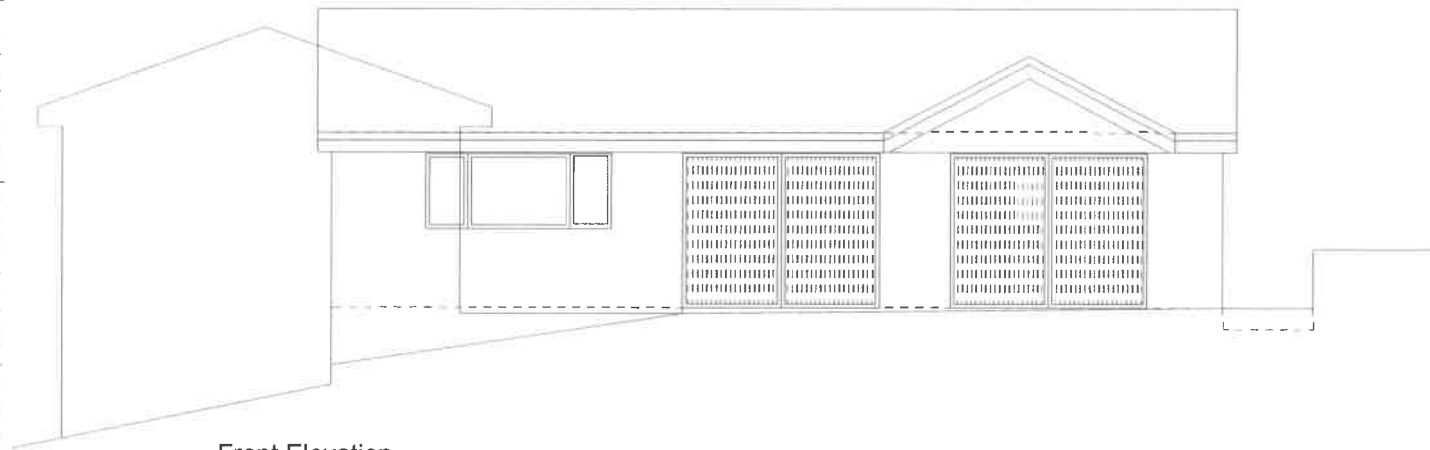


Front Elevation

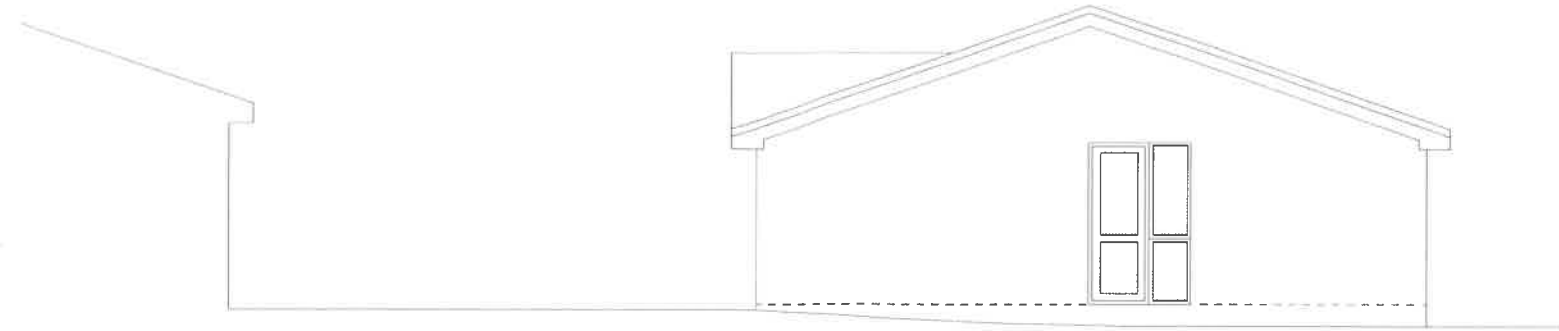

Side Elevation

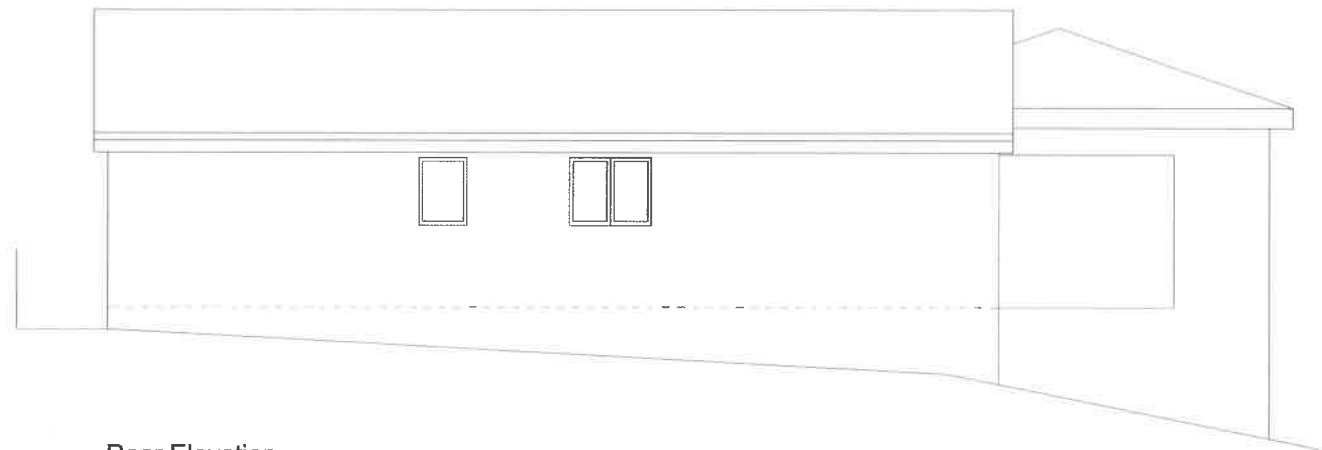

Rear Elevation

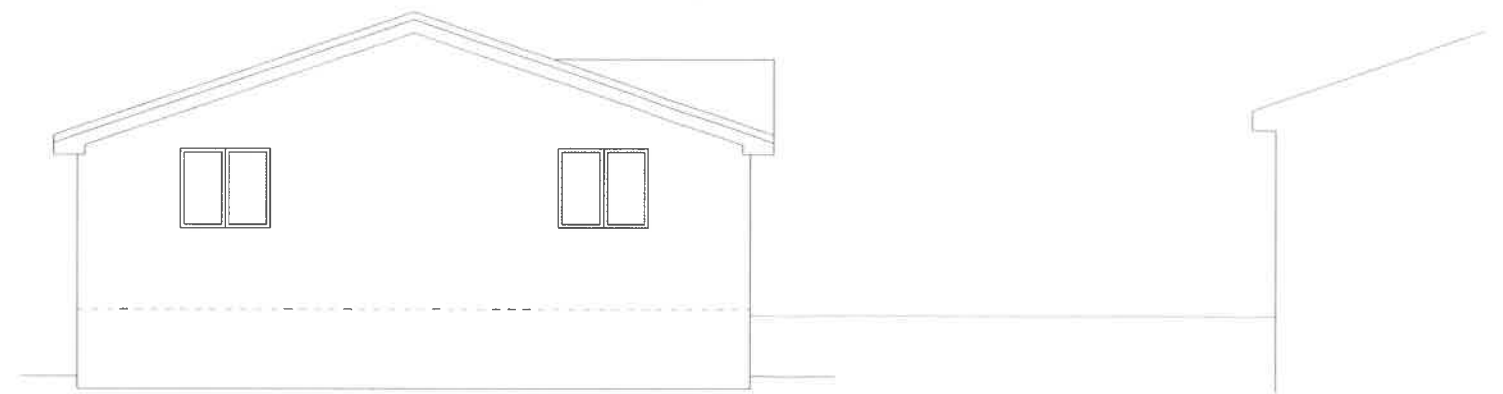


Side Elevation

Rev	Date	By	Check
Client			
Mr Rowley			
Project			
Blue Trees			
Copster Green, Blackburn			
Drawing			
ELEVATIONS AS EXISTING			
Date	Drawn by	Scale	
February 2019	HA	1:50 @ A1	
Job No - Dwg No - Rev			
19011 - 02			

The Intelligent Design Centre
 A member of the group, we are committed to providing the highest quality design services.

100 High Street, Blackburn, Lancashire, BB1 1JH
 Tel: 01524 512001
 Fax: 01524 512003
 Email: info@idc.co.uk
 www.idc.co.uk

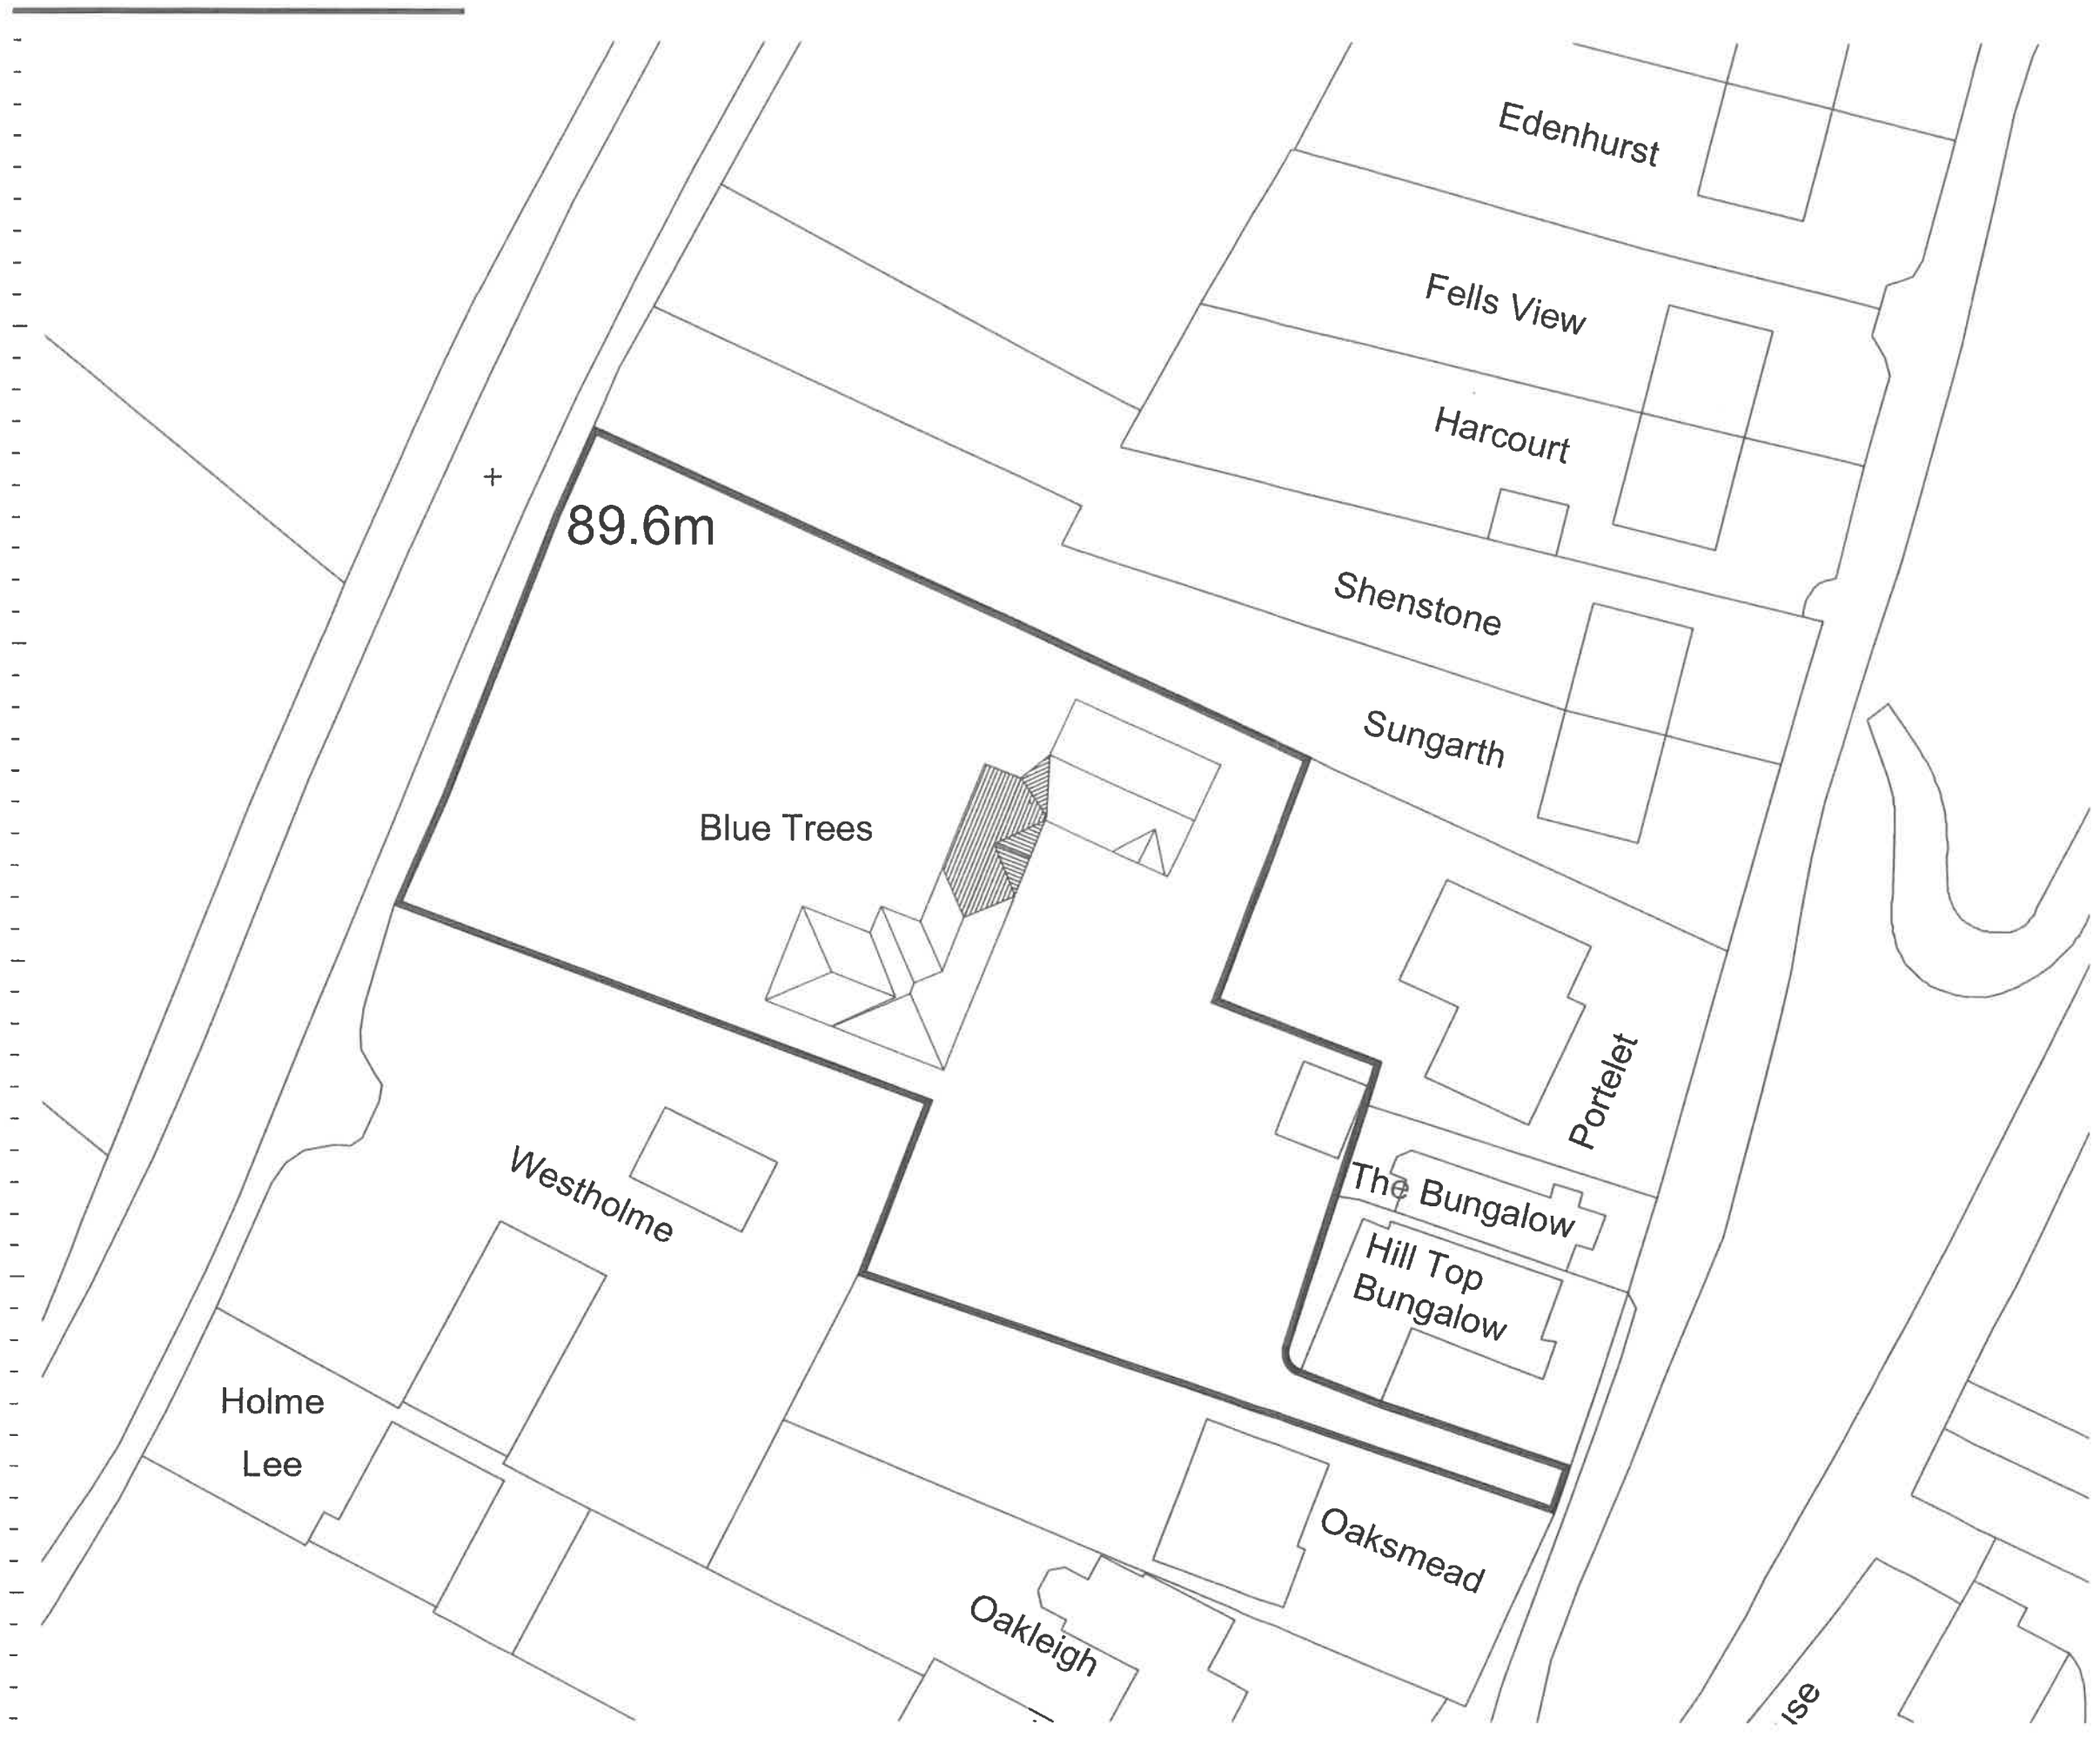

Notes

This drawing is the property of The Intelligent Design Centre Ltd and copyright is reserved by them. This drawing is not to be copied or disclosed by or to any unauthorised persons without the prior written consent of The Intelligent Design Centre Ltd.

Do not scale from this drawing.

All dimensions are to be checked on site prior to construction, manufacture of any components and ordering of materials and equipment.

Any discrepancies are to be reported to the architect for clarification.

All materials and workmanship to be in accordance with the current British Standards and codes of practice.

Rev	Date	Drawn by	Comments
Client			
Mr Rowley			
Project			
Blue Trees			
Copster Green, Blackburn			
Drawing			
Site Plan			
Date	Drawn by	Scales	
March 2019	HA	1:500 @ A3	
Job No - Dwg No - Rev			
19011 - 06			



The Intelligent Design Centre
...Creating structures in architecture, interiors and the built environment

5-11 Eagle Street
 Accrington
 Lancashire
 BB5 1LX

T_01254 232007
 F_01254 392193
 E_info@idc.co.uk
 W_intelligentdesigncentre.co.uk