



This drawing is to be read in conjunction with all relevant Architectural, structural and specialist drawings and specifications. The Architect is to be notified of any discrepancies before proceeding. Do not exceed the drawing. All dimensions and levels are to be checked on site. This drawing is subject to copyright. All work carried out before Planning and Building Permission has been granted is at the contractor's risk.

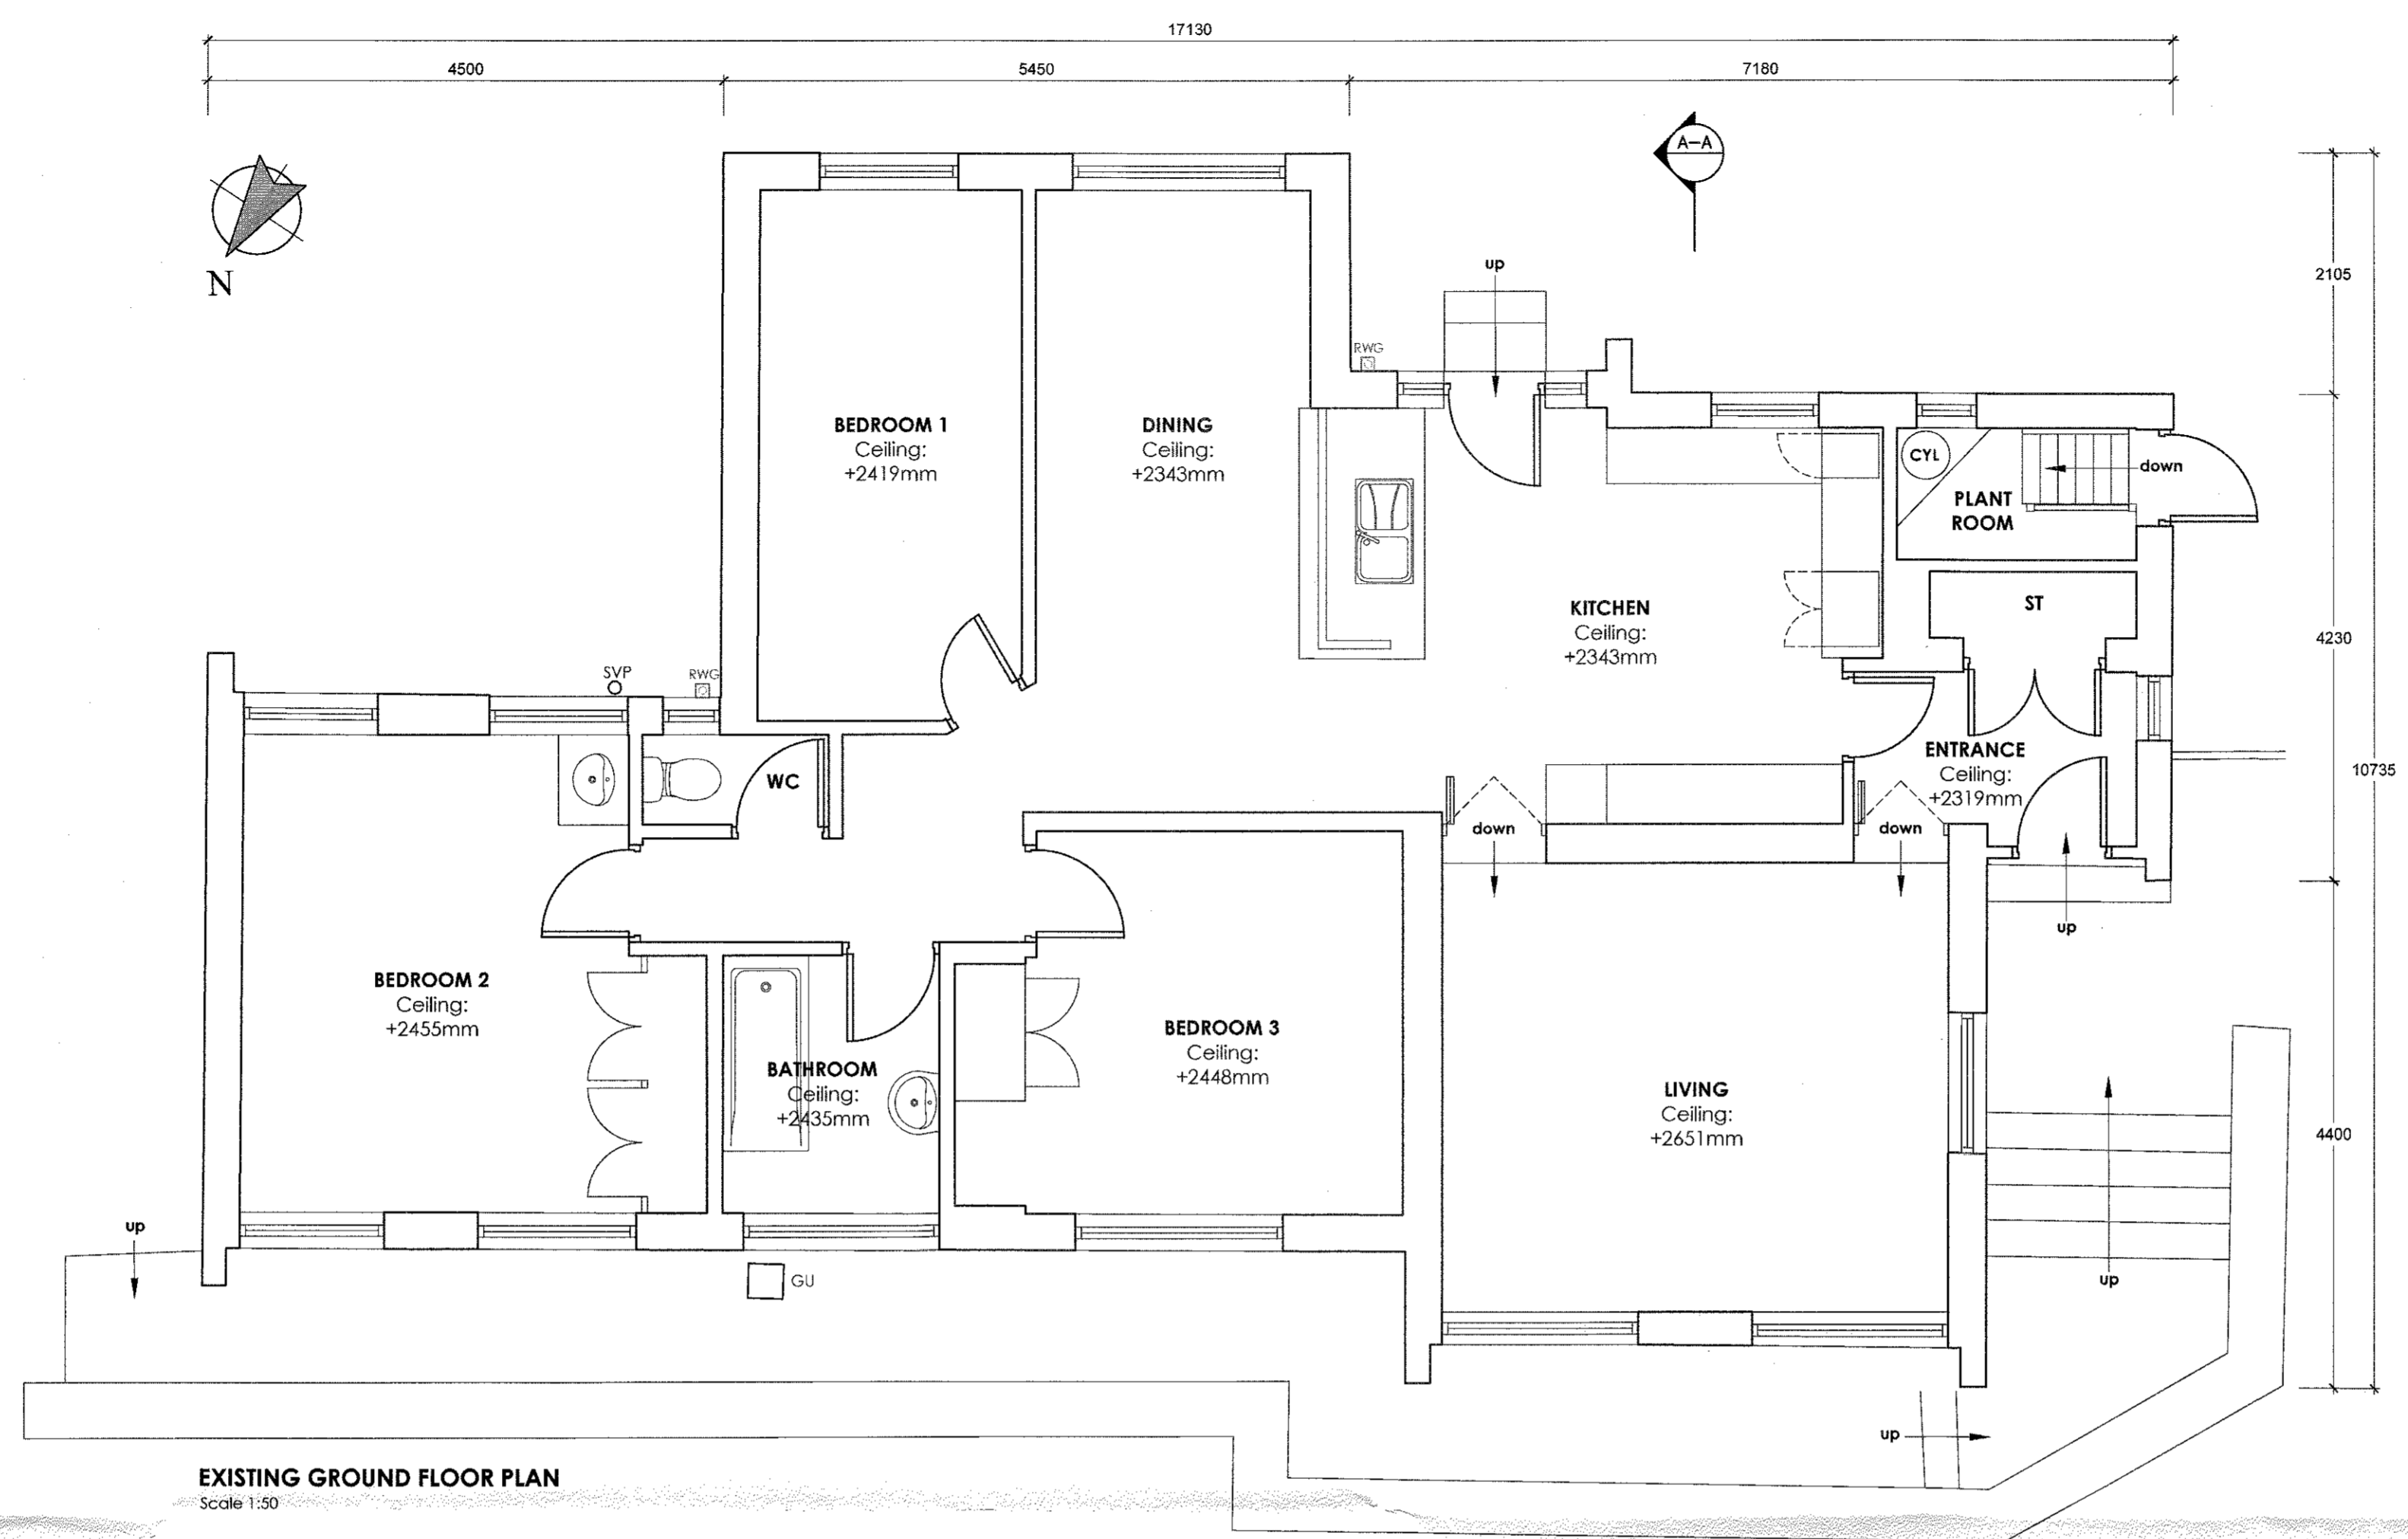


EXISTING GROUND FLOOR PLAN
Scale 1:50

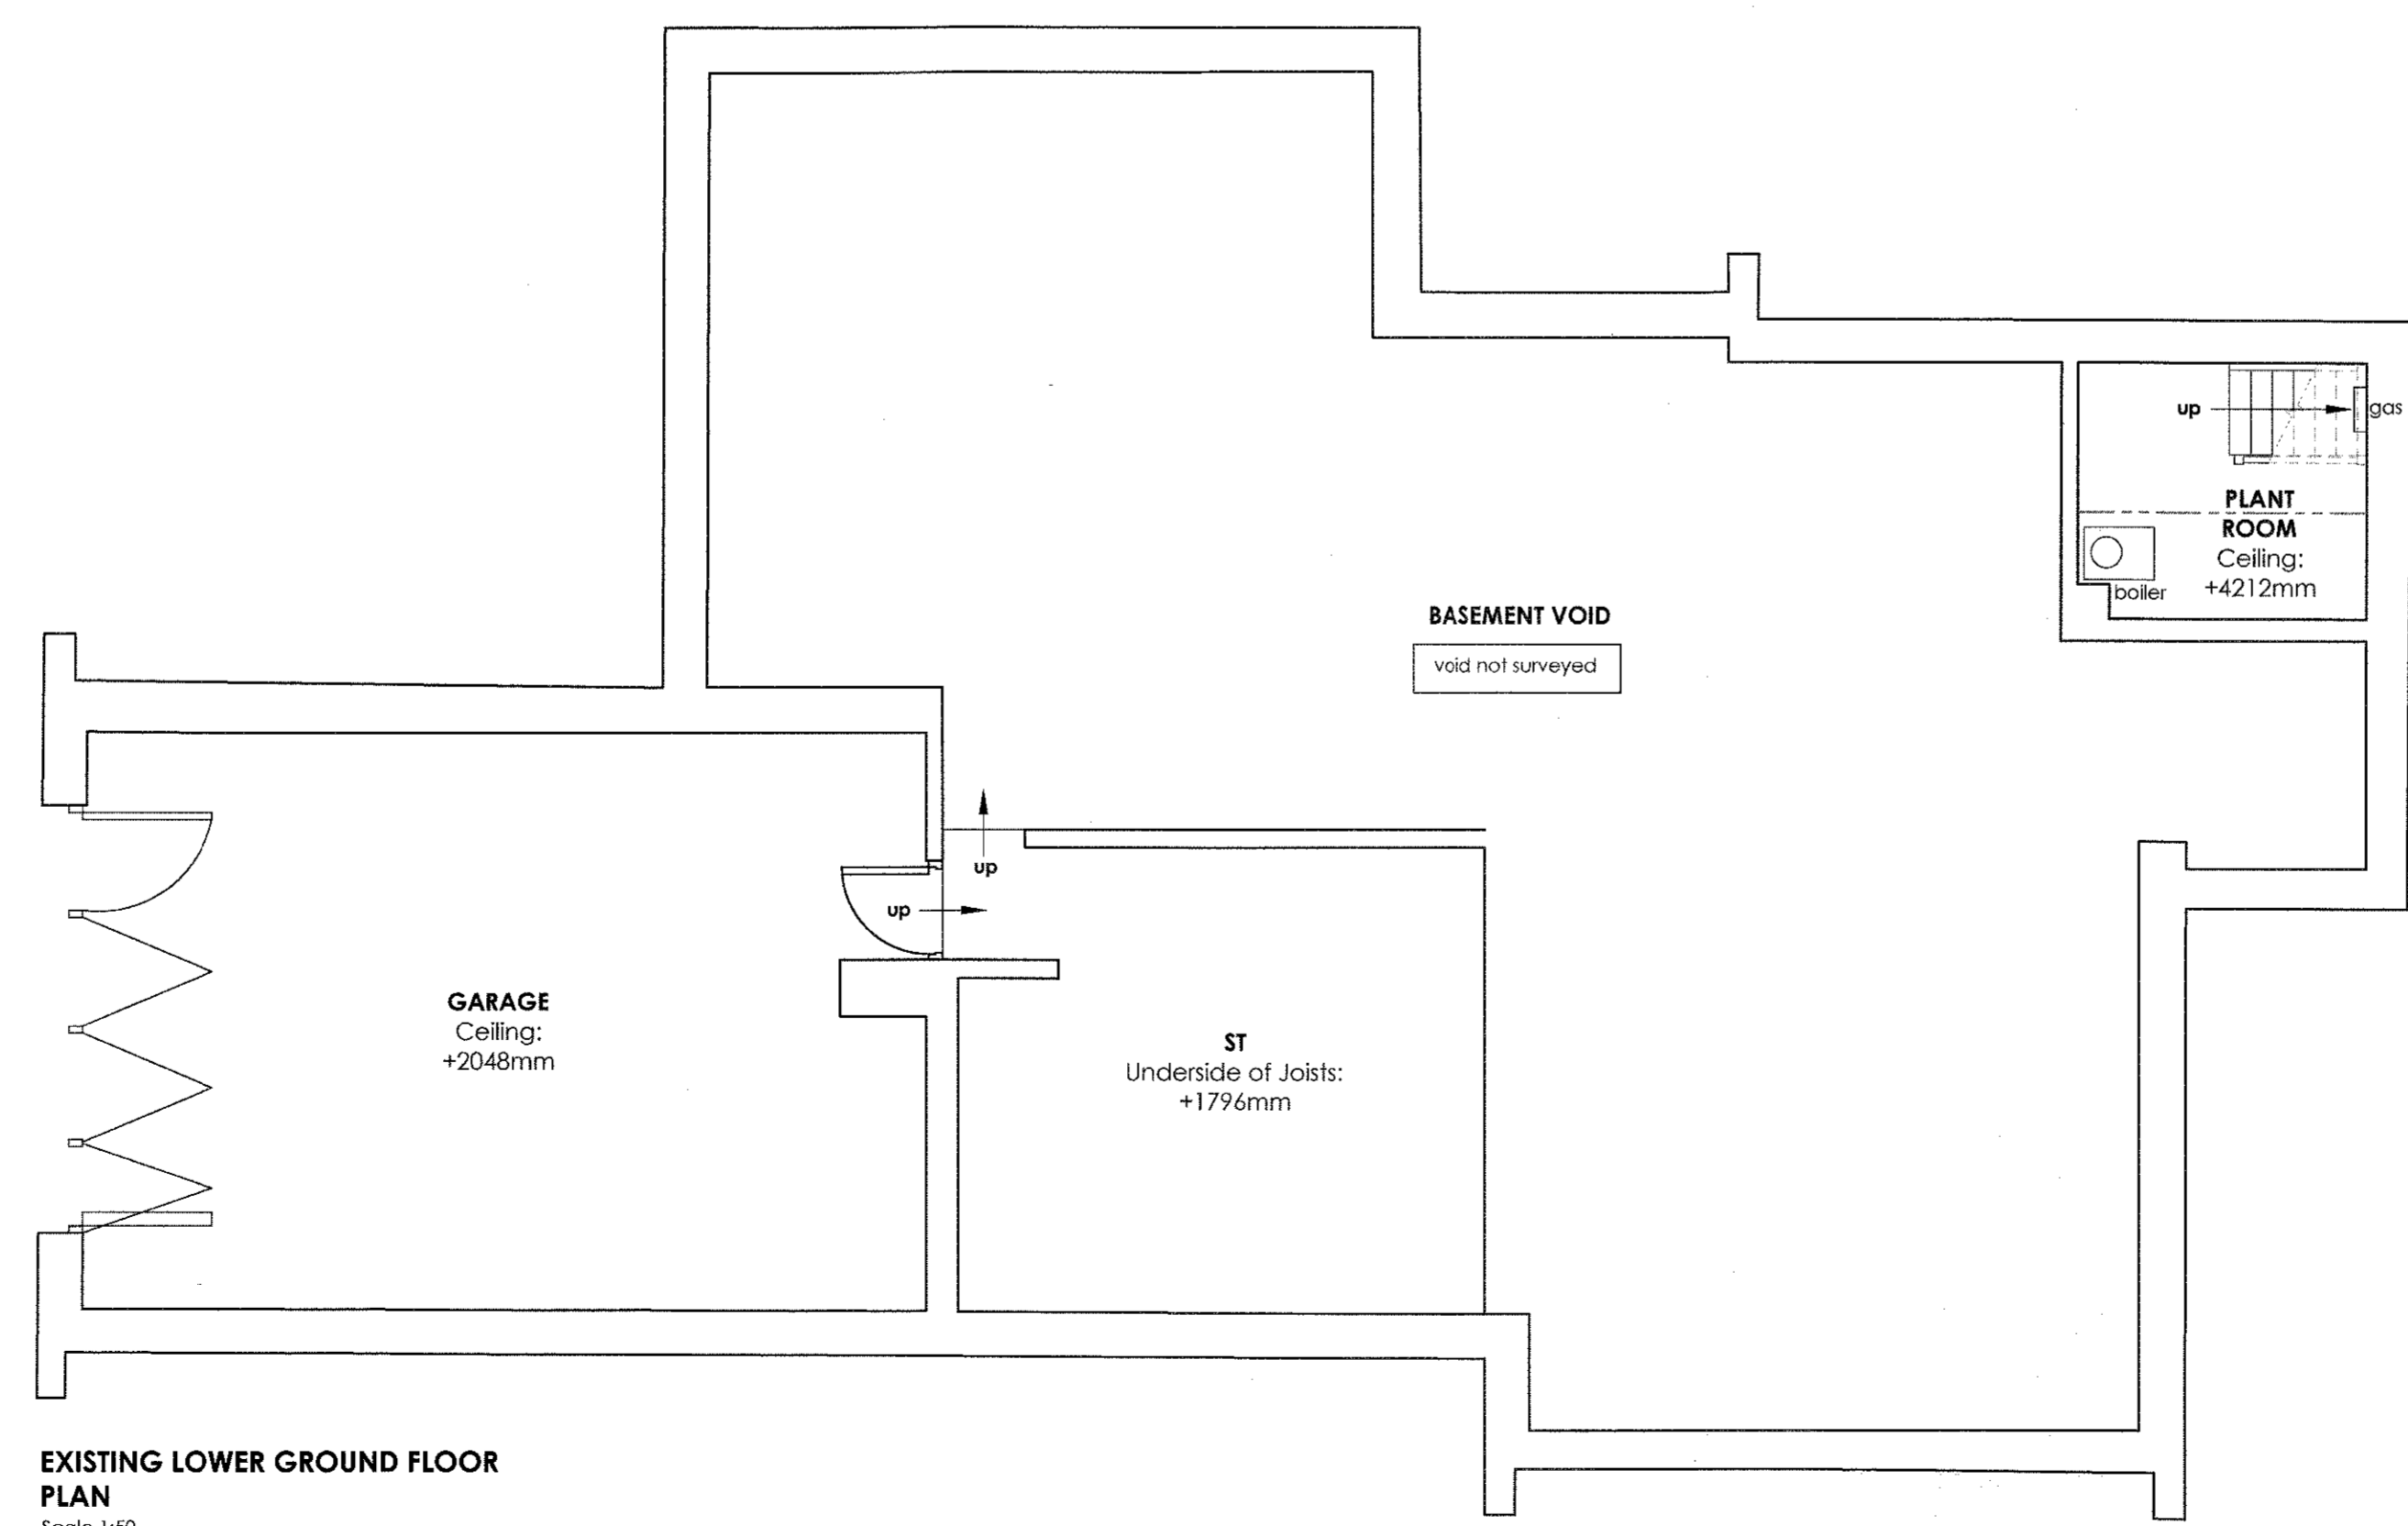

EXISTING LOWER GROUND FLOOR PLAN
Scale 1:50

320190297P

 

Client
MR AND MRS FLETCHER

Job Title
PROPOSED ALTERATIONS AND EXTENSION TO NO. 34 PAINTER WOOD BILLINGTON

Drawing Title
EXISTING FLOOR PLANS

| | | |
|--------------------|------------------|-----------------------|
| Scale 1:50 @ A1 | Date Nov 2018 | Drawn Paul Gudgeon |
|--------------------|------------------|-----------------------|

spa
SUNDERLAND PEACOCK ARCHITECTS

SUNDERLAND PEACOCK & ASSOCIATES LTD
HAZELBINE, PIMLICO ROAD, CULTERHOE
LANCASHIRE, BS7 7JG
T 01509 423178 F 01509 427328
E info@sunderlandpeacock.com
www.sunderlandpeacock.com

5744 - 02