
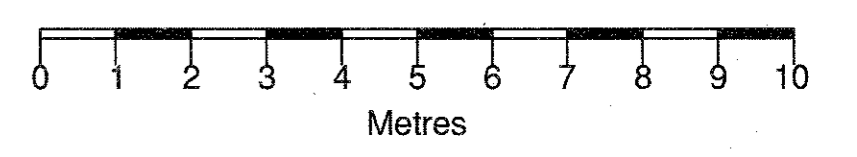


This drawing is to be read in conjunction with all relevant Architect, contractors and specialist's drawings and specifications. The Architect is to be notified of any discrepancies before proceeding. Do not scale from this drawing. All dimensions and levels are to be checked on site. This drawing is subject to copyright. All work carried out before Planning and Building Permission has been granted is at the contractor's risk.

Notes


All Dimensions to be checked on site. Walls shown on plans are not to be assumed to be solid & should be checked for thickness, construction, load bearing capacity & stability.

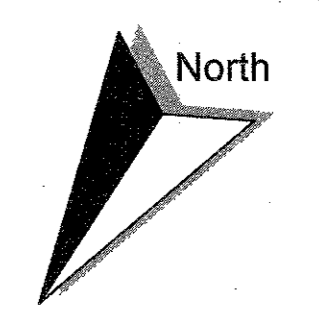

ABBREVIATIONS

- AB Air Brick
- CH Cable Height
- CL Cover Level
- EP Electric Pole
- GU Gully
- MH Man Hole
- RWP Rain Water Pipe
- SVP Soil Vent Pipe
- TP Telegraph Pole
- TW Top of Wall
- WV Water Valve

NOTE
All levels and coordinates relate to OSGB36(15) using ONSD data.
Levels defining edge of carriageway are observed at channel (bottom of kerb).

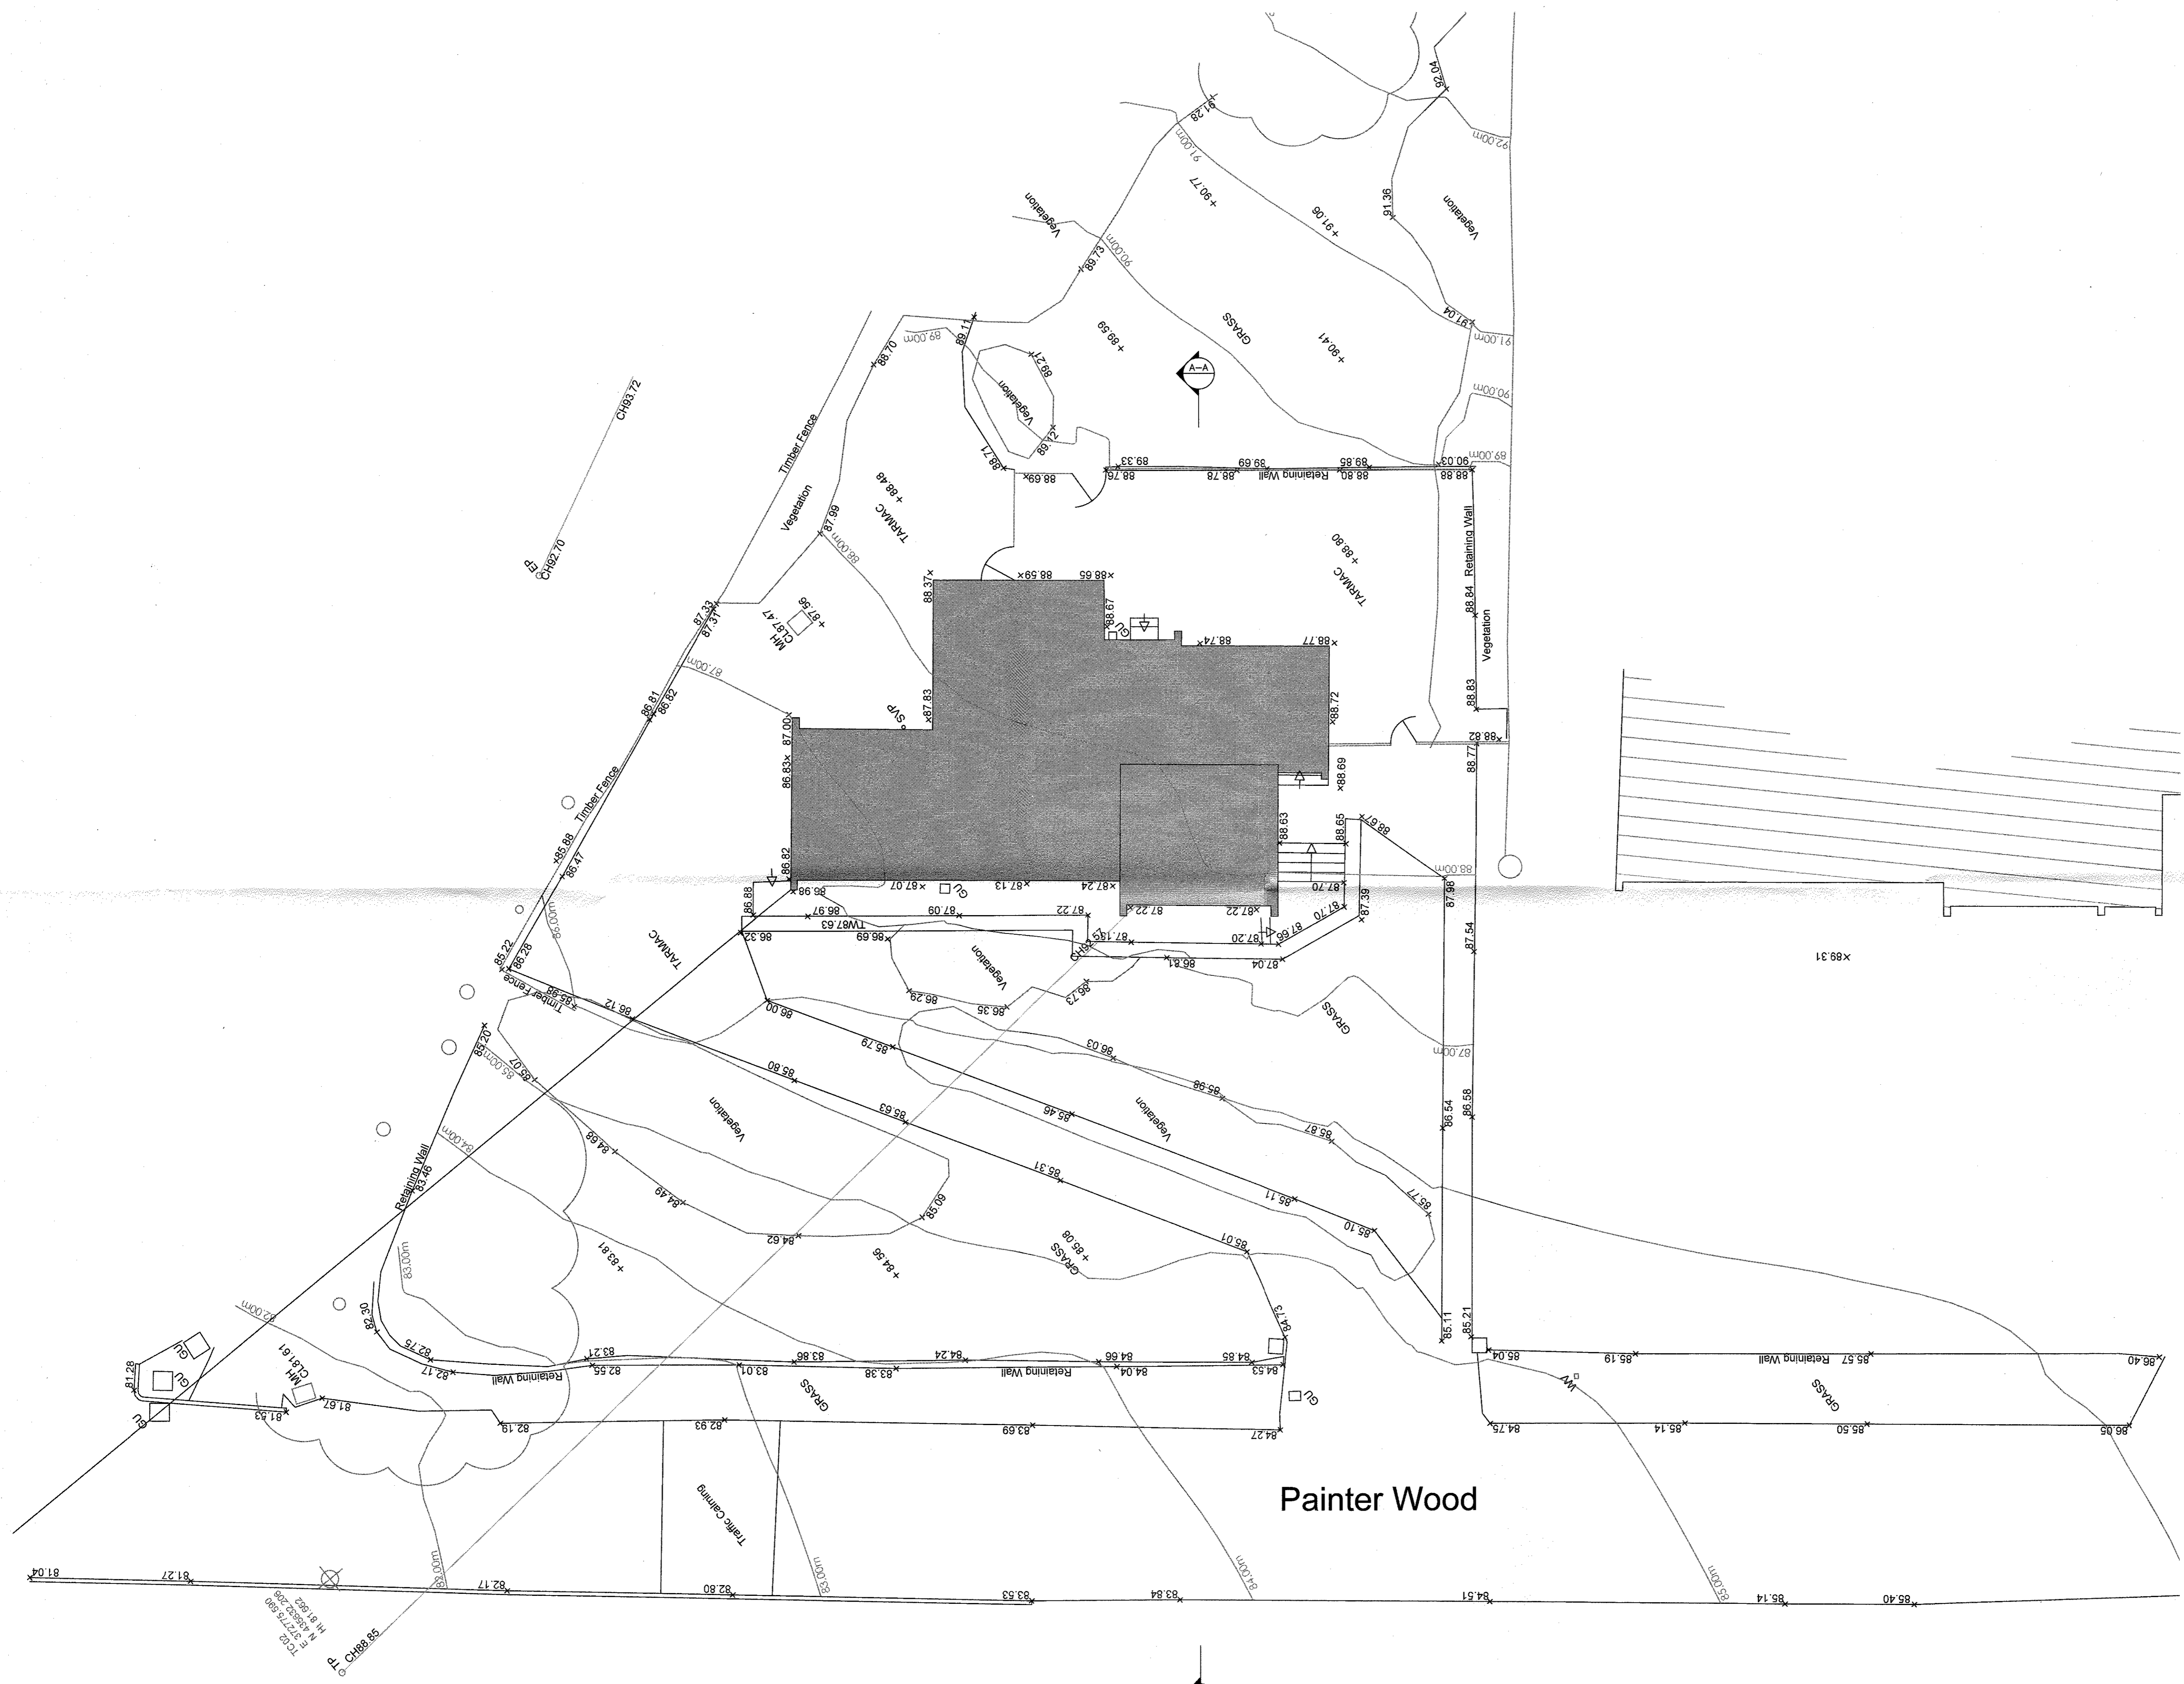

320190297P

Client
MR AND MRS FLETCHER

Job Title
PROPOSED ALTERATIONS
AND EXTENSION TO
NO. 34 PAINTER WOOD
BILLINGTON

Drawing Title
EXISTING SITE PLAN

PRODUCED BY
TRI-CAD ON BEHALF
OF THE CLIENT

Scale
1:100 @ A1

Date
Nov 2018

Drawn
MW

spa
SUNDERLAND PEACOCK ARCHITECTS

SUNDERLAND PEACOCK & ASSOCIATES LTD.
HAZELMEAD, PIMLICO ROAD, CLITHEROE
LANCASHIRE, B67 2AD
T 01200 423178 F 01200 427328
E info@sunderlandpeacock.com
www.sunderlandpeacock.com

5744 - 01

EXISTING SITE PLAN
Scale 1:100