


NORTH WEST ELEVATION


NO. 36 PAINTER WOOD

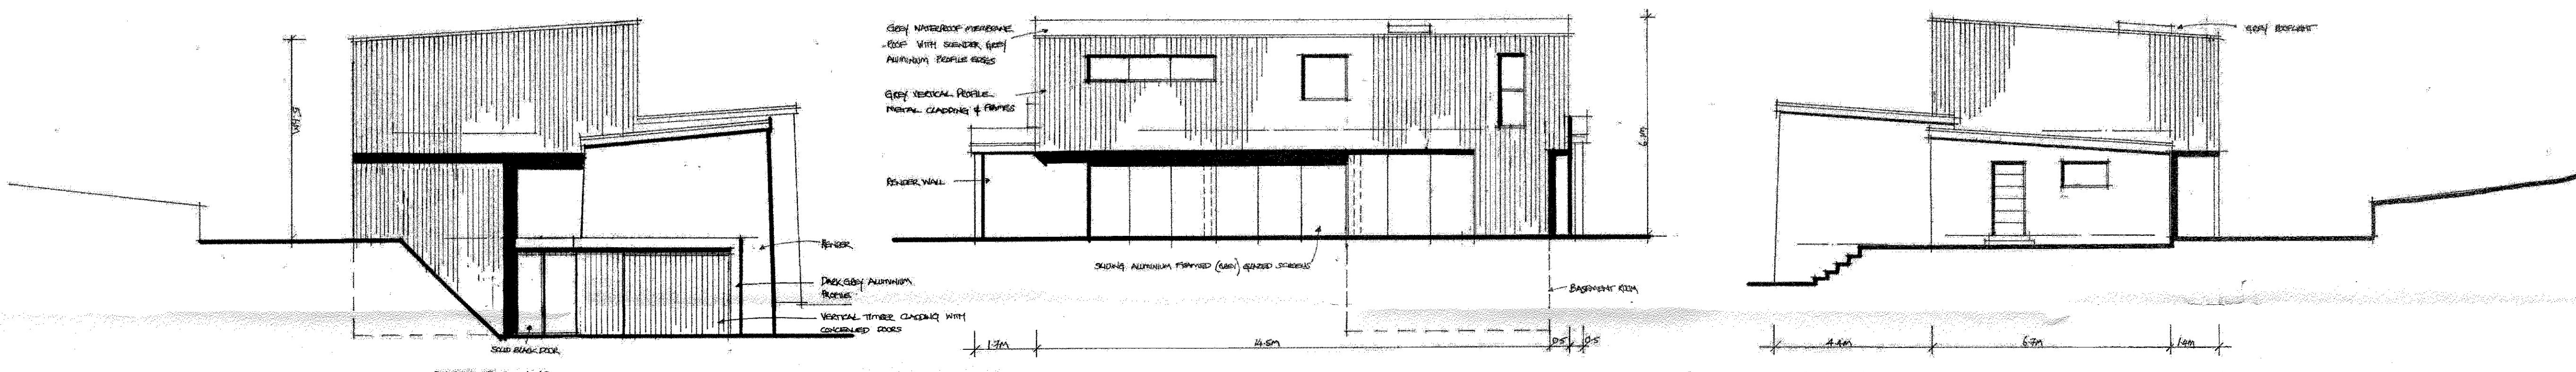

NORTH EAST ELEVATION

SOUTH EAST ELEVATION

SOUTH WEST ELEVATION

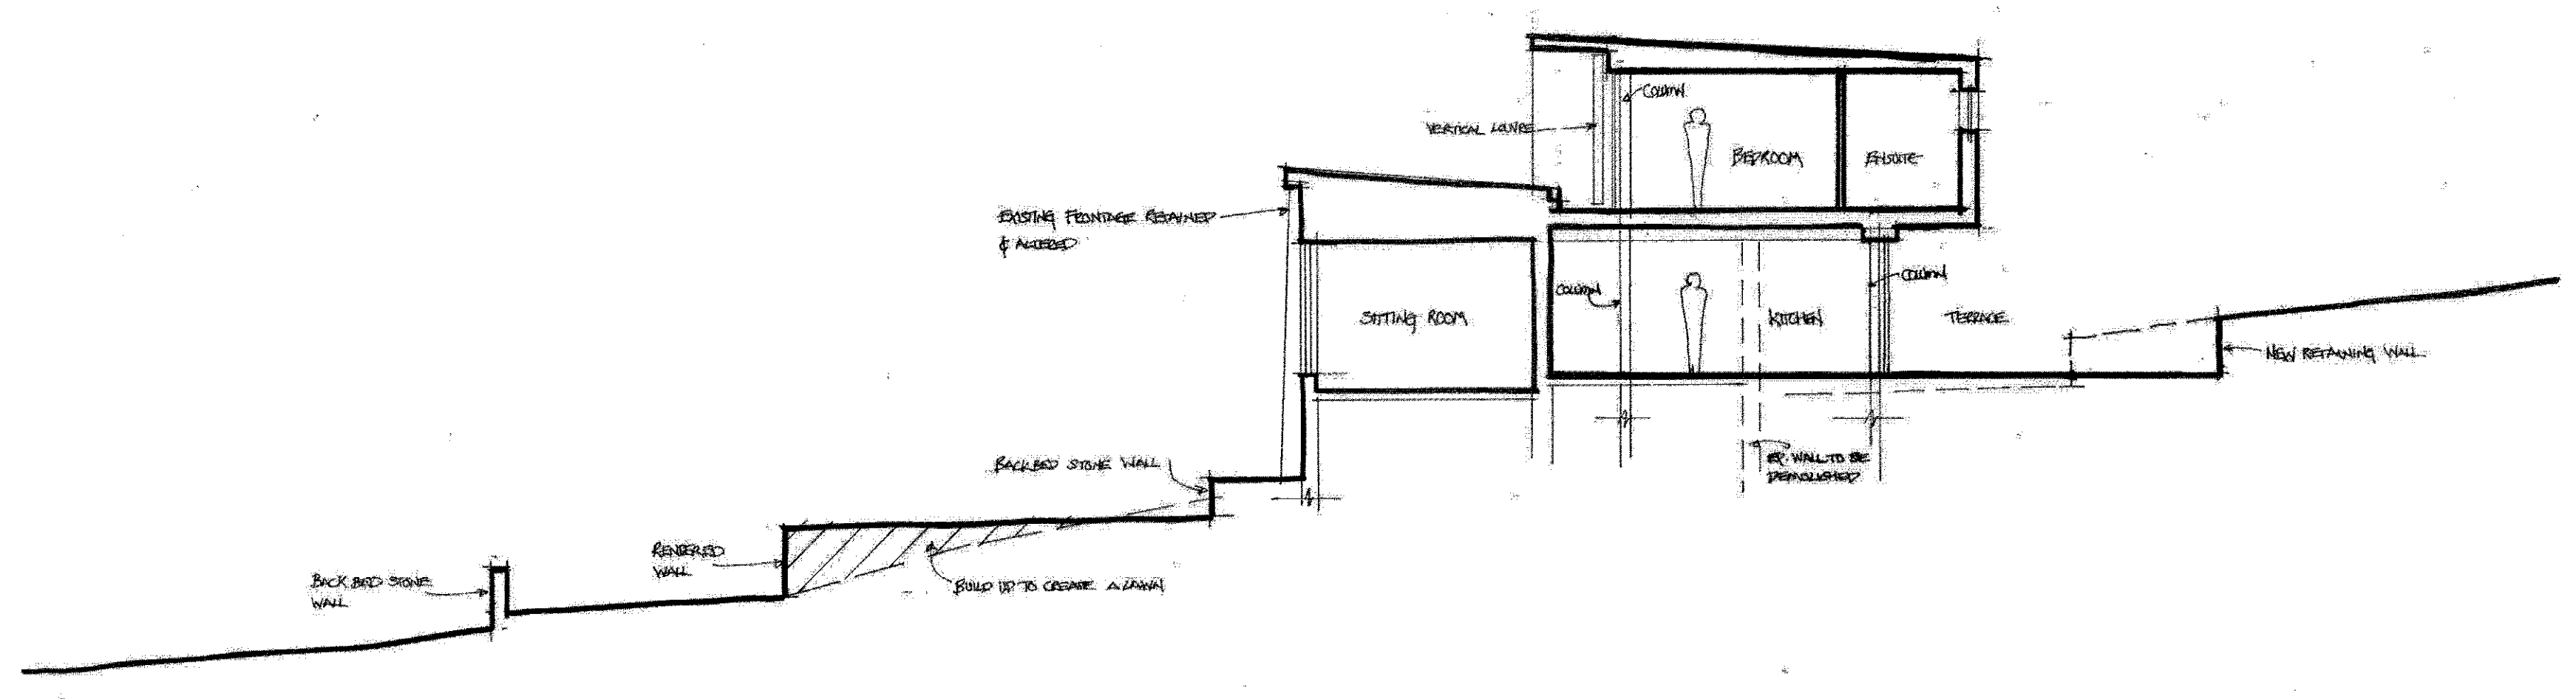

SECTION A-A

320190297

Client		
Mr and Mrs Fletcher		
Job Title		
Proposed replacement dwelling of No. 34 Painter Wood Billington		
Drawing Title		
Proposed elevations and section Scheme 2		
Scale	Date	Drawn
1/100 e.A1	Jan. 2019	SGH

**spa**  
**SUNDERLAND PEACOCK ARCHITECTS**  
 SUNDERLAND PEACOCK & ASSOCIATES LTD.  
 HAZELBINE, PIRLICO ROAD, CLITHEROE,  
 LANCAIRE, B97 5AG  
 T 01524 45173 F 01524 45728  
 E info@sunderlandpeacock.com  
 www.sunderlandpeacock.com