



448500

448000

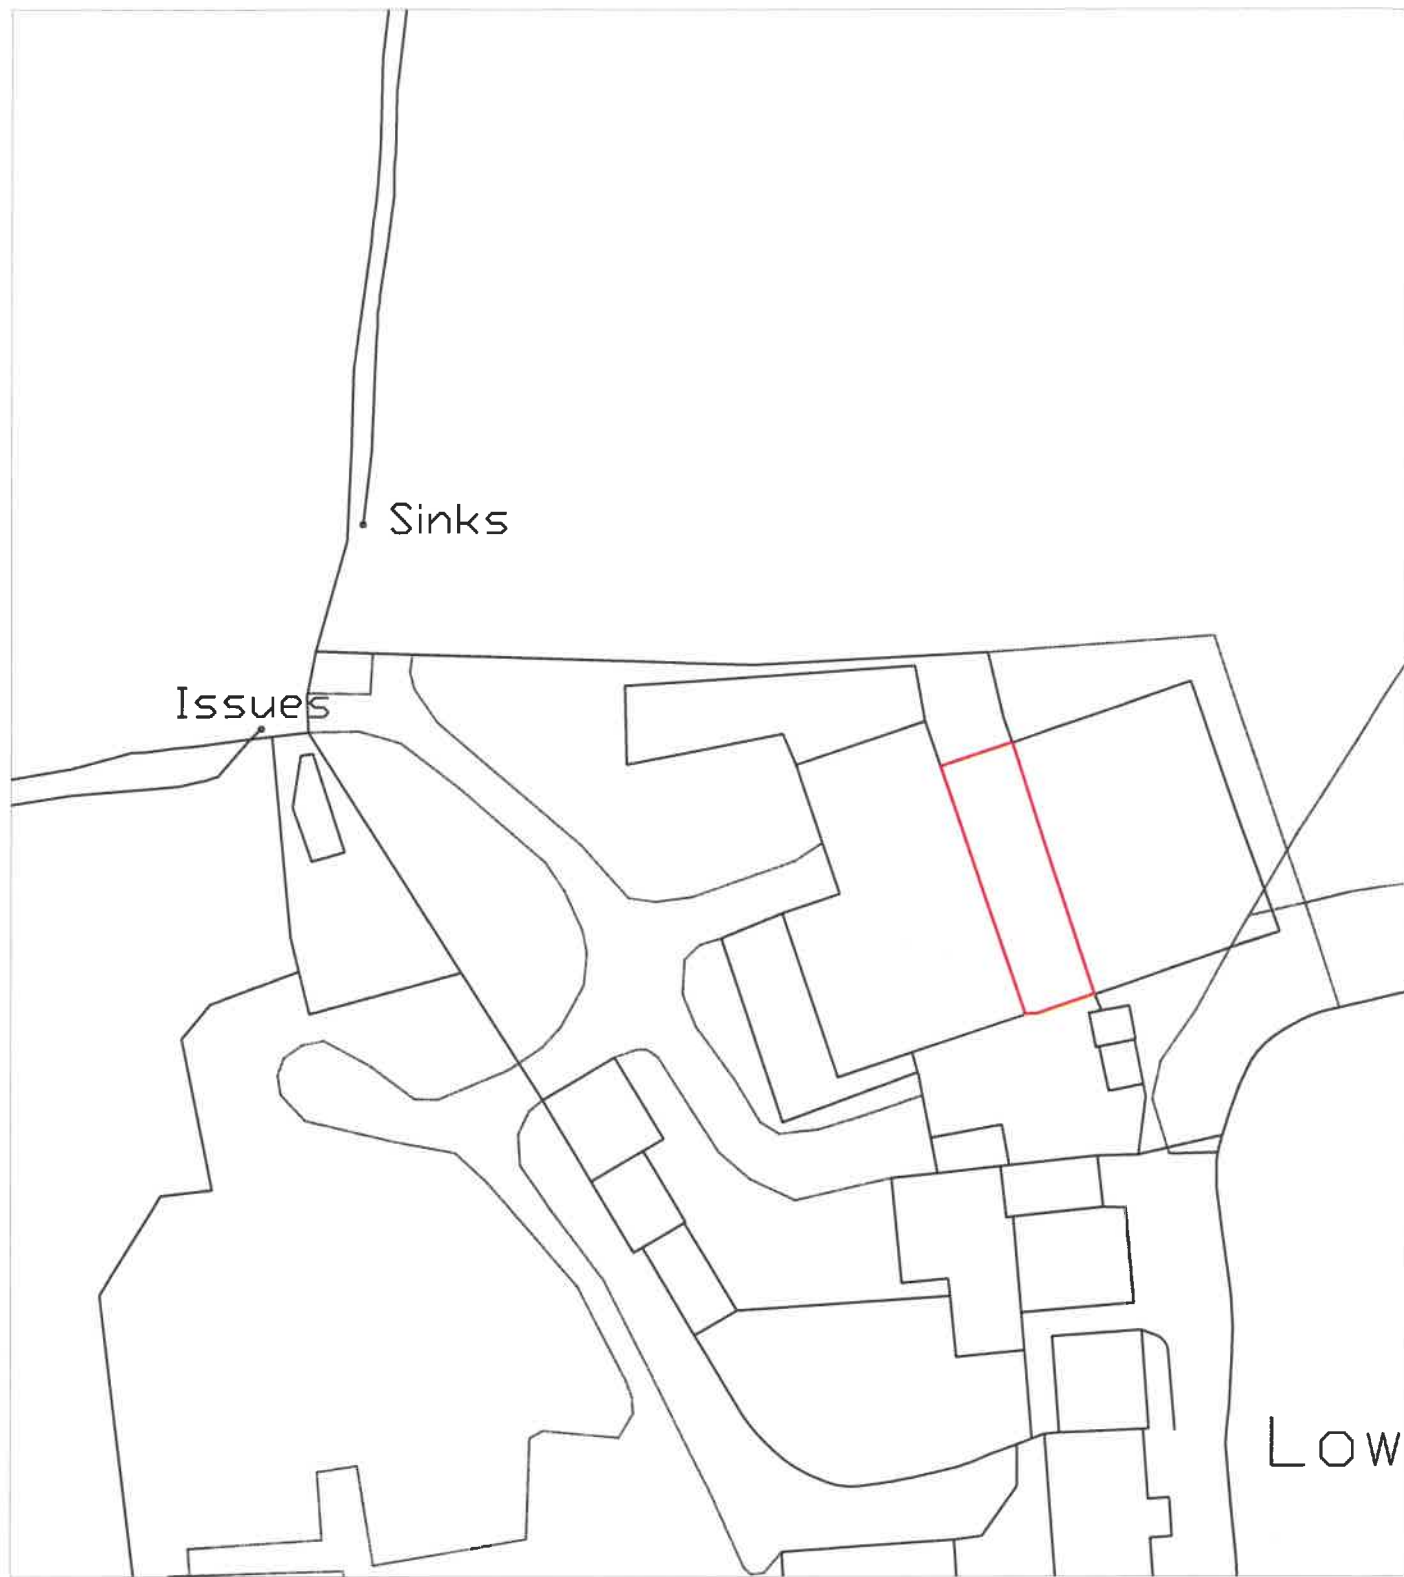

Site Plan - 1:500

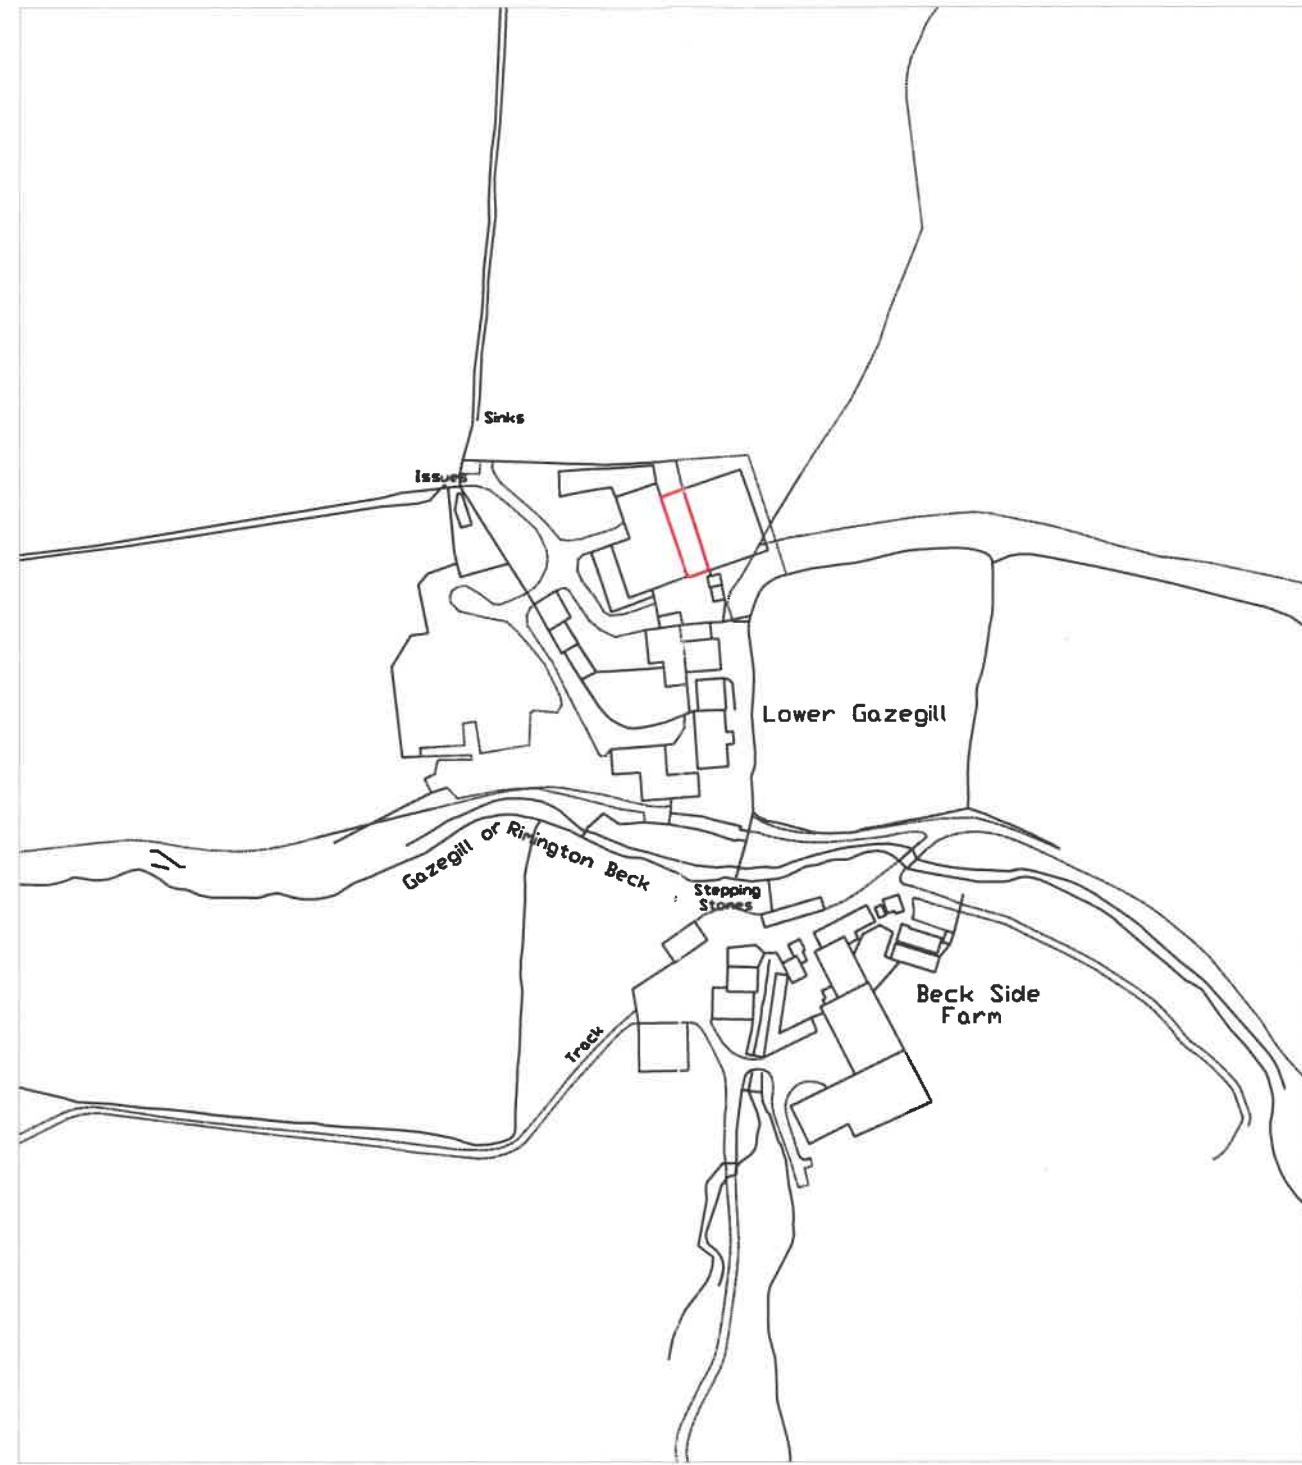

Location Plan - 1:2500



Notes:

All work is to be carried out to the latest current British standards Codes of Practice and recognised working practices.
 All work and materials should comply with Health and Safety legislation.
 All dimensions are in millimetres where explicitly shown otherwise.
 The contractor should check and certify all dimensions as work proceeds and notify the architect of any discrepancies.
 Do not scale off the drawings, if in doubt ask.



Gary Hoerty Associates
 Gary Hoerty Associates Chartered Surveyors
 Suite 9 - Grindleton Business Centre
 The Spinney
 Grindleton
 Clitheroe
 Lancashire BB7 4DH
 T: 01200 449700
 Email: info@ghaonline.co.uk

Project: (No:Rob.260.2619)

Planning - Proposed Roof over Cattle Passage at

Lower Gazegill Farm
 Cross Hill Lane
 Rimington
 BB7 4EE

Title: Site & Location Plans.

Drawing No: Rob/260/2619/01

Drawn: PF


Client: Mr & Mrs I Robinson

Date: 05.12.2018

Scale: 1:500 & 1:2500 @ A3

Amendments:


--	--	--	--	--	--	--

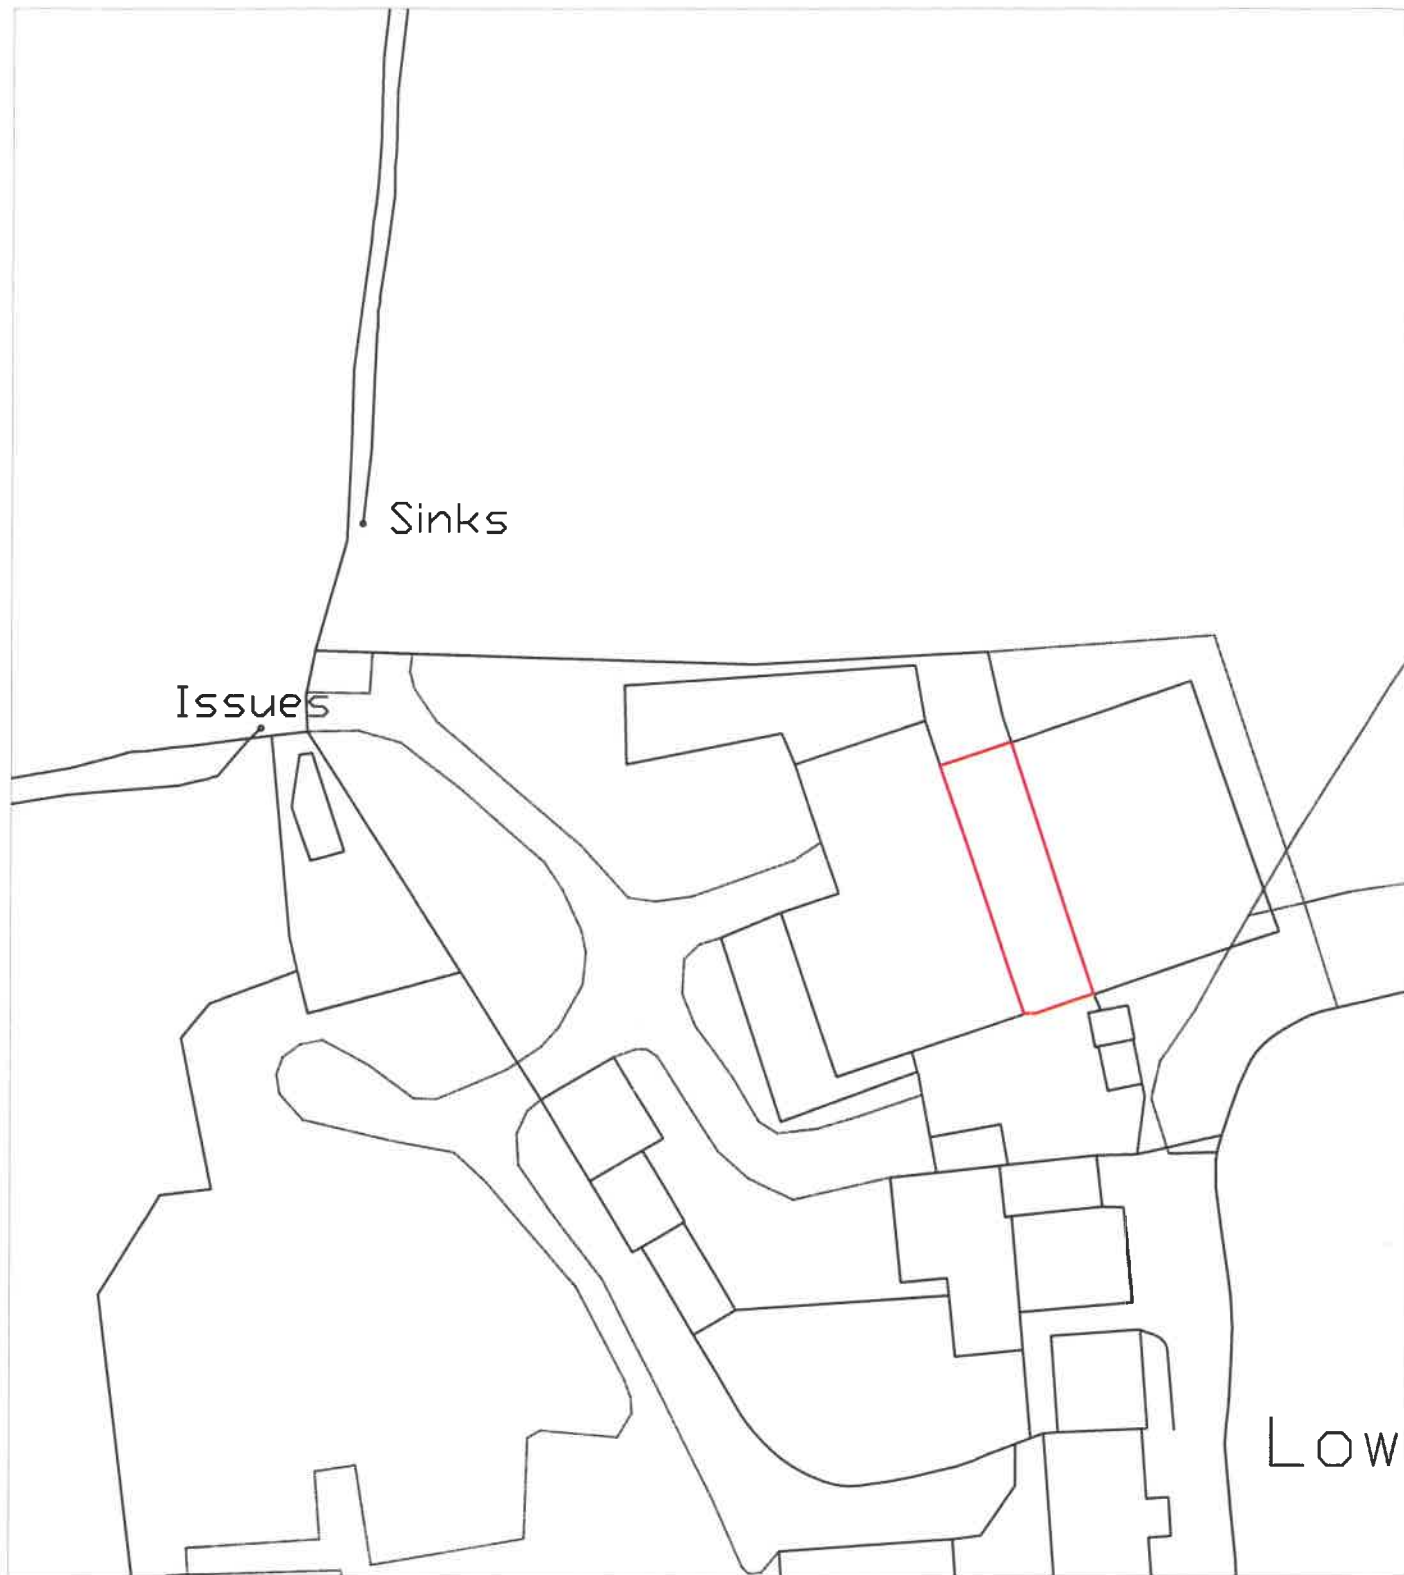

Site Plan - 1:500



Location Plan - 1:2500

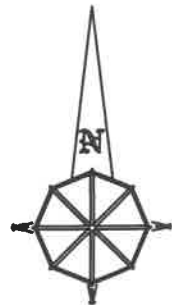

Notes:

All work is to be carried out to the latest current British standards Codes of Practice and recognised working practices.
 All work and materials should comply with Health and Safety legislation.
 All dimensions are in millimetres where explicitly shown otherwise.
 The contractor should check and certify all dimensions as work proceeds and notify the architect of any discrepancies.
 Do not scale off the drawings, if in doubt ask.



Gary Hoerty Associates
 Gary Hoerty Associates Chartered Surveyors
 Suite 9 - Grindleton Business Centre
 The Spinney
 Grindleton
 Clitheroe
 Lancashire BB7 4DH
 T: 01200 449700
 Email: info@ghaonline.co.uk

Project: (No:Rob.260.2619)

Planning - Proposed Roof over Cattle Passage at

Lower Gazegill Farm
 Cross Hill Lane
 Rimington
 BB7 4EE

Title: Site & Location Plans.

Drawing No: Rob/260/2619/01

Drawn: PF

Client: Mr & Mrs I Robinson

Date: 05.12.2018

Scale: 1:500 & 1:2500 @ A3

Amendments:

--	--	--	--	--	--	--	--