




Front Elevation - north

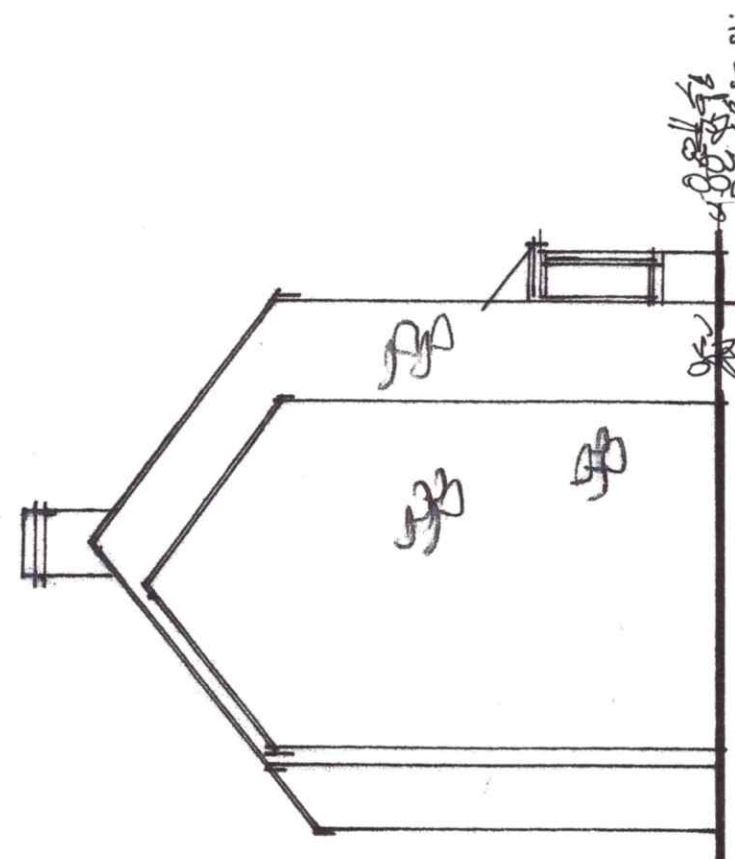

Side Elevation - west

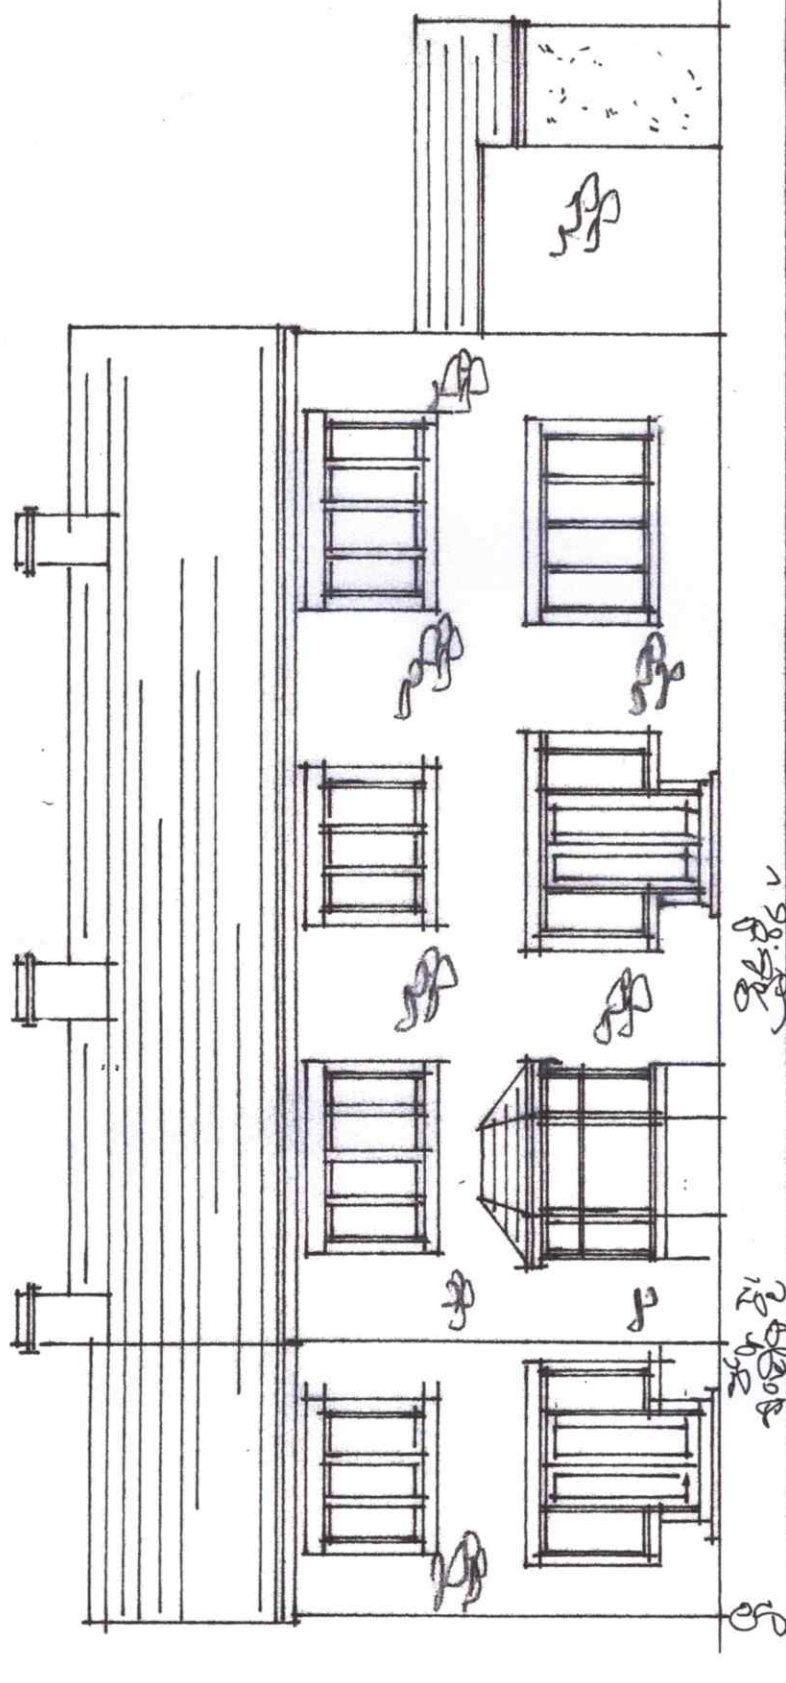

Rear Elevation - south

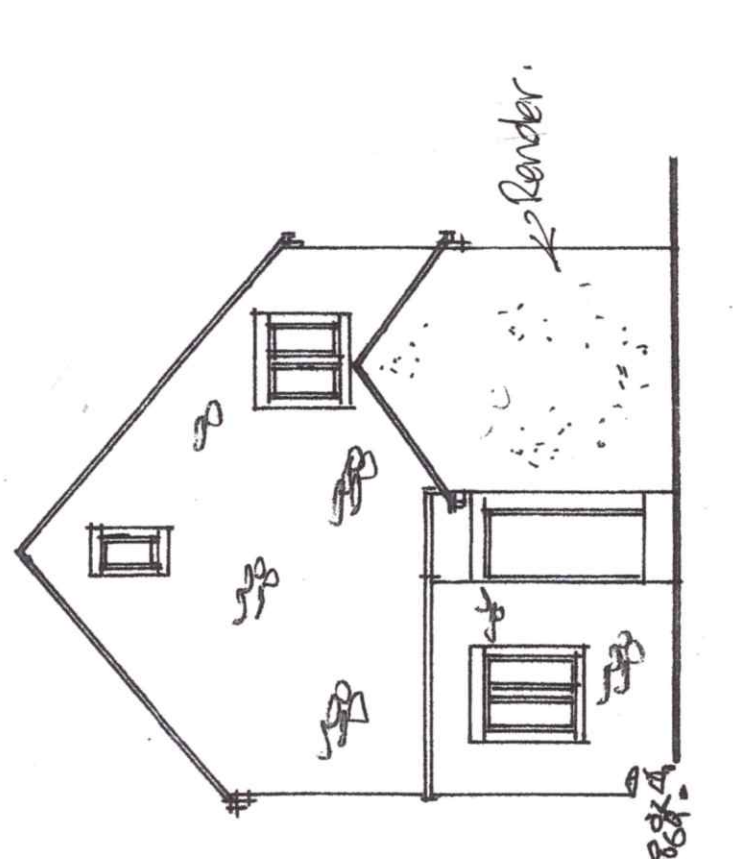

Side Elevation - east



ELEVATIONS as EXISTING

Woodley, Whins Lane,
Read, BB12 7RB
for Mr. and Mrs. Williamson

scale: 1/100th @ A3
date: March 2019
drawing no: 19/3/1/1

David LIVERSIDE *Design*

●●●●● architecture ●●●●● imaging engineering
 building engineers ●●●●● building surveyors

259 Rosendale Road, Burnley, Lancs. BB11 5BZ
 also at Haywards Heath, West Sussex, RH16 4DZ

●●●●● tel: **07977 463 496**
 ●●●●● email: davidliverside@msn.com