




First Floor Plan

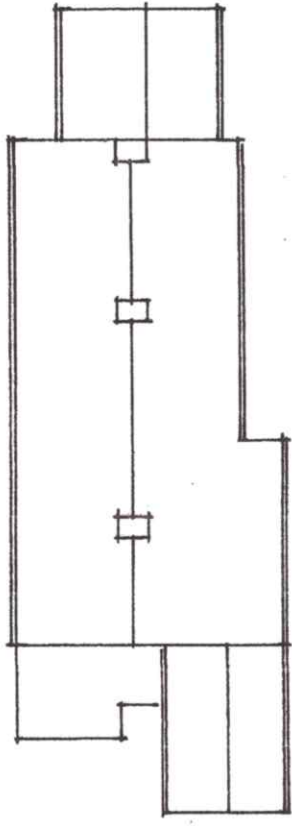

Roof Plan scale: 1/200th

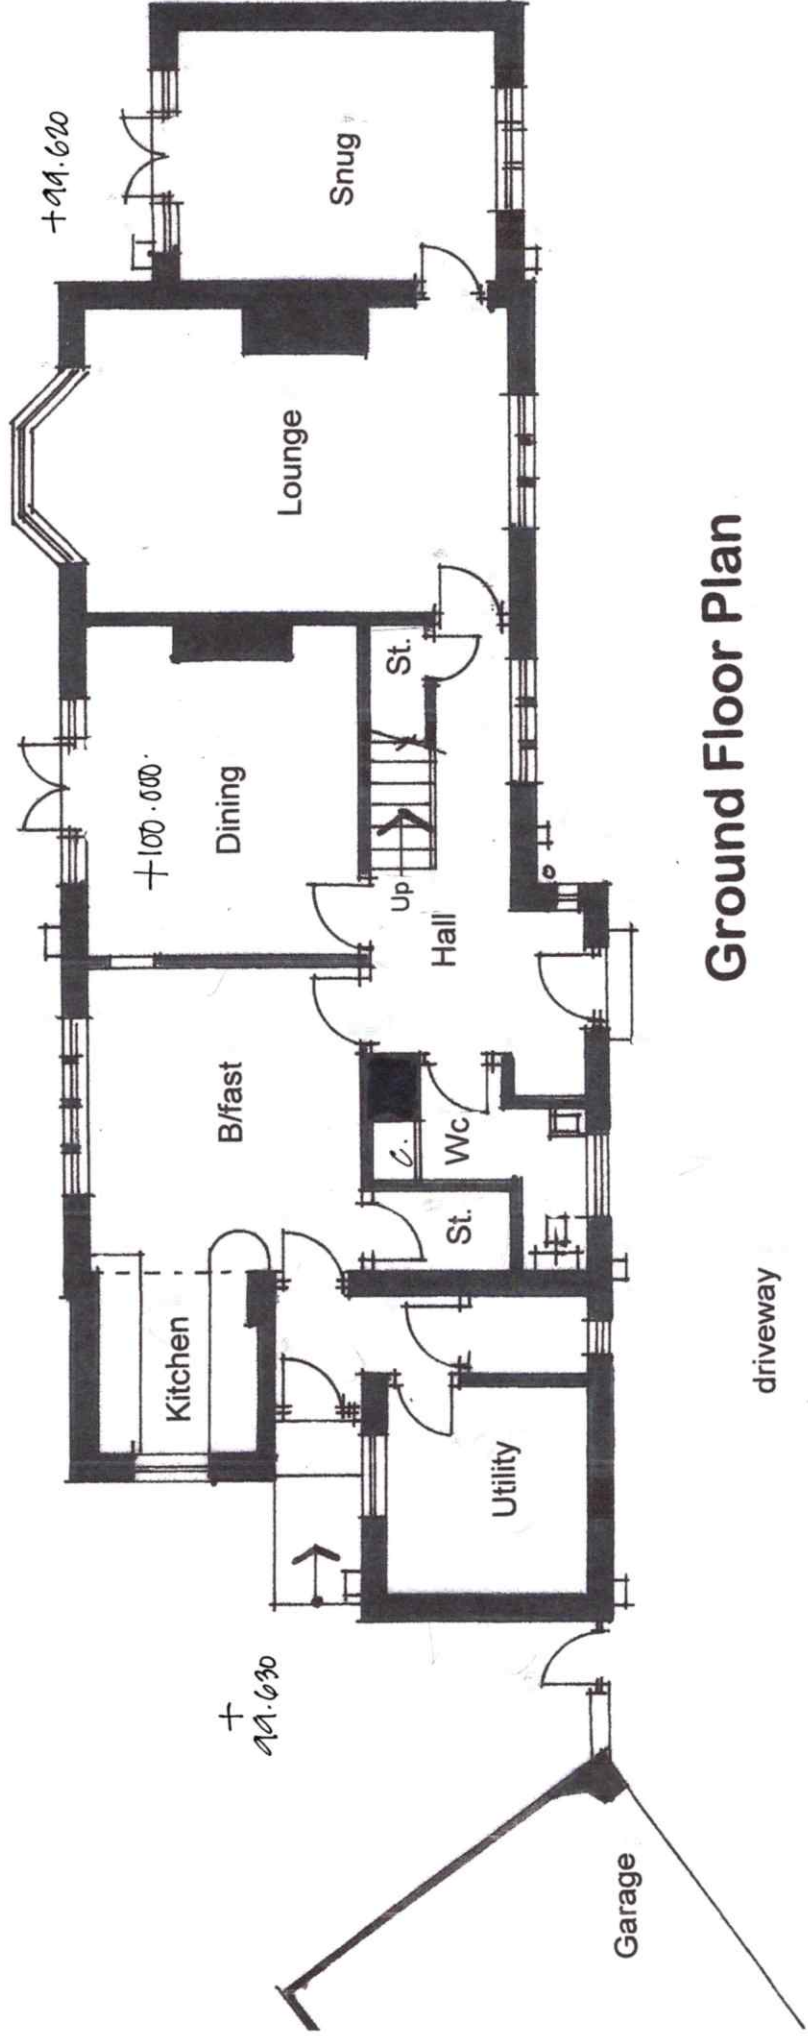

Ground Floor Plan

 

David LIVERSIDE *Design*

● ● ● ● ● ● ● ● ● ●
 architecture □ engineering
 building engineers □ building surveyors

259 Rosendale Road, Burnley, Lancs. BB11 5BZ
 also at Haywards Heath, West Sussex, RH16 4DZ

● ● ● ● ● ● ● ● ● ●
 tel: **07977 463 496**

● ● ● ● ● ● ● ● ● ●
 email: davidliverside@msn.com

PLANS as EXISTING

**Woodley, Whins Lane,
 Read, BB12 7RB**
 for Mr. and Mrs. Williamson

scale: 1/100th @ A3

drawing no:

date: March 2019

19/31/3