



chimneys removed, roof made gabled

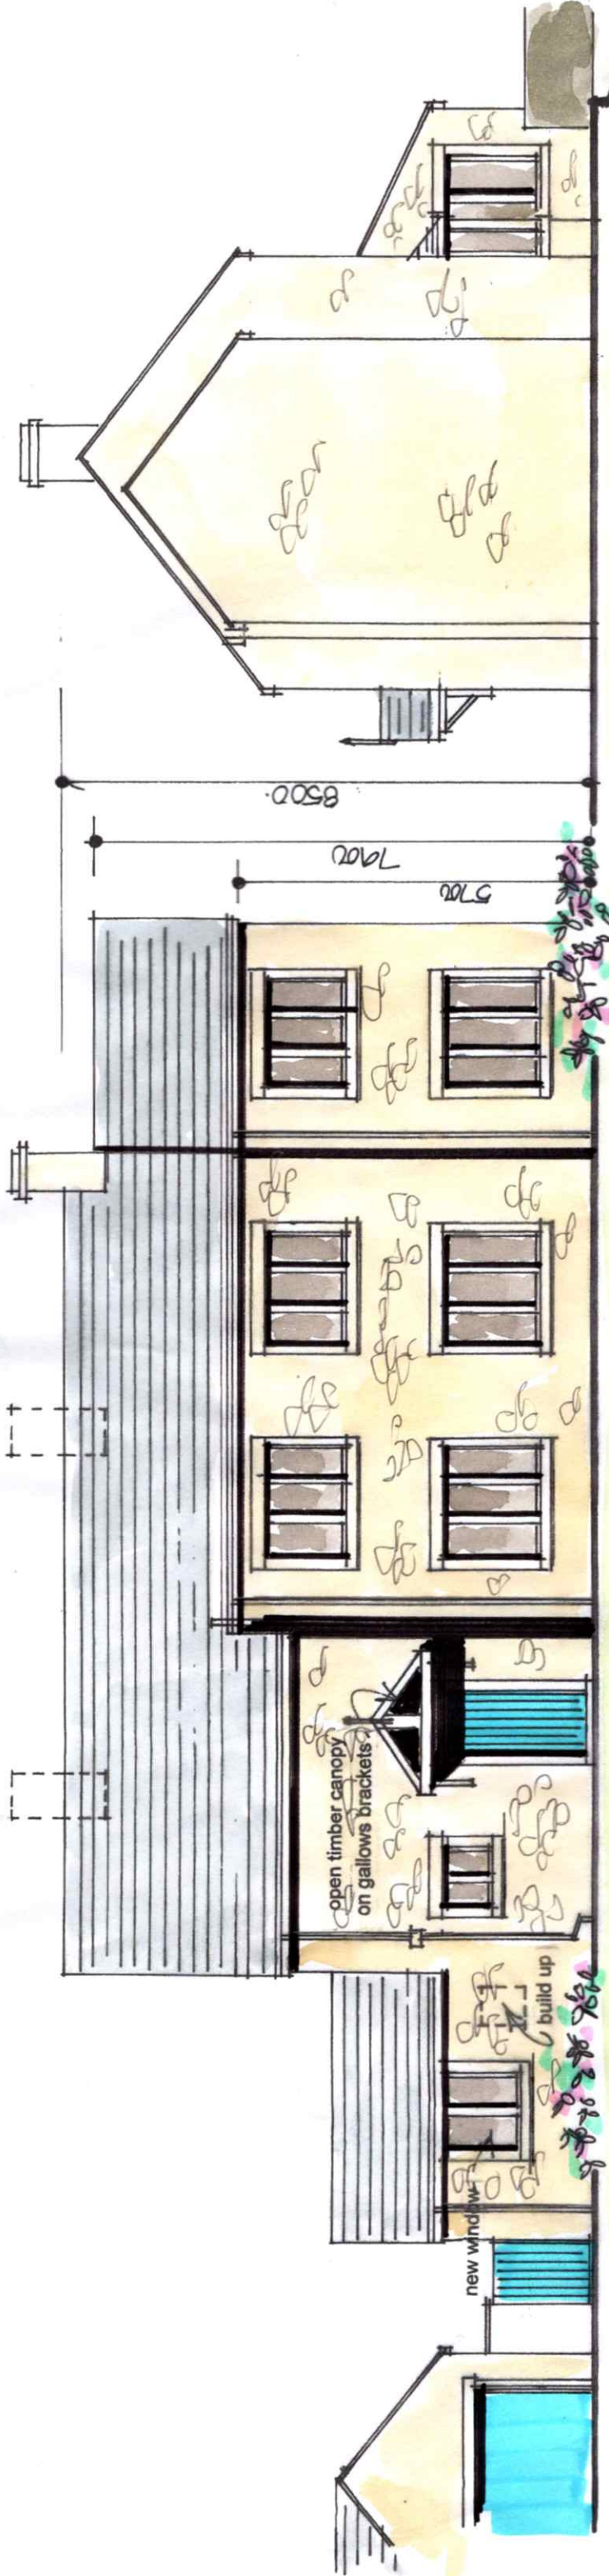

Front Elevation – north

Side Elevation – west

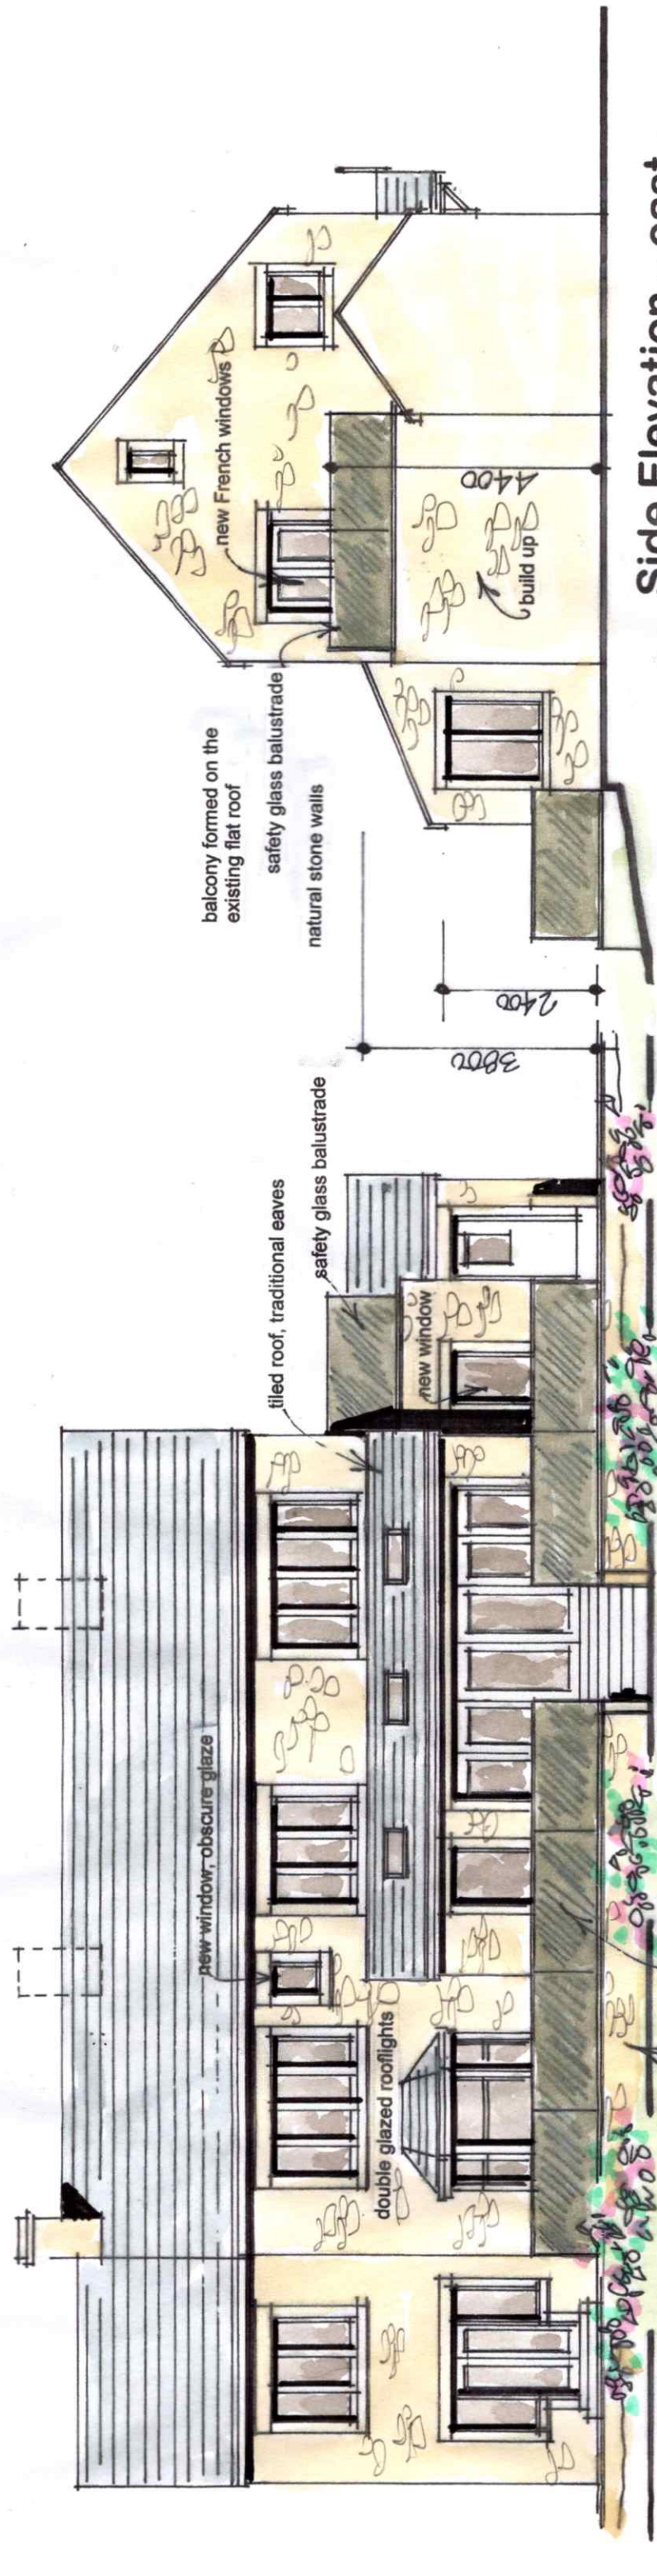

Rear Elevation – south

Side Elevation – east

ELEVATIONS as PROPOSED

Alterations and Extension  
Woodley, Whins Lane,  
Read, BB12 7RD  
for Mr. and Mrs. Williamson

this drawing is prepared for Town Planning purposes only,  
see later details for Building Regulations drawings and  
structural information.



scale: 1/100<sup>th</sup> @ A3

date: April 2019

drawing no:  
19/31/8

David LIVERSIDGE  
Design

architecture  engineering  
building engineers  building surveyors  
259 Rossendale Road, Burnley, Lancs. BB11 5BZ  
also at Haywards Heath, West Sussex, RH16 4DZ

tel: 07977 463 496  
email: davidliversidge@msn.com