
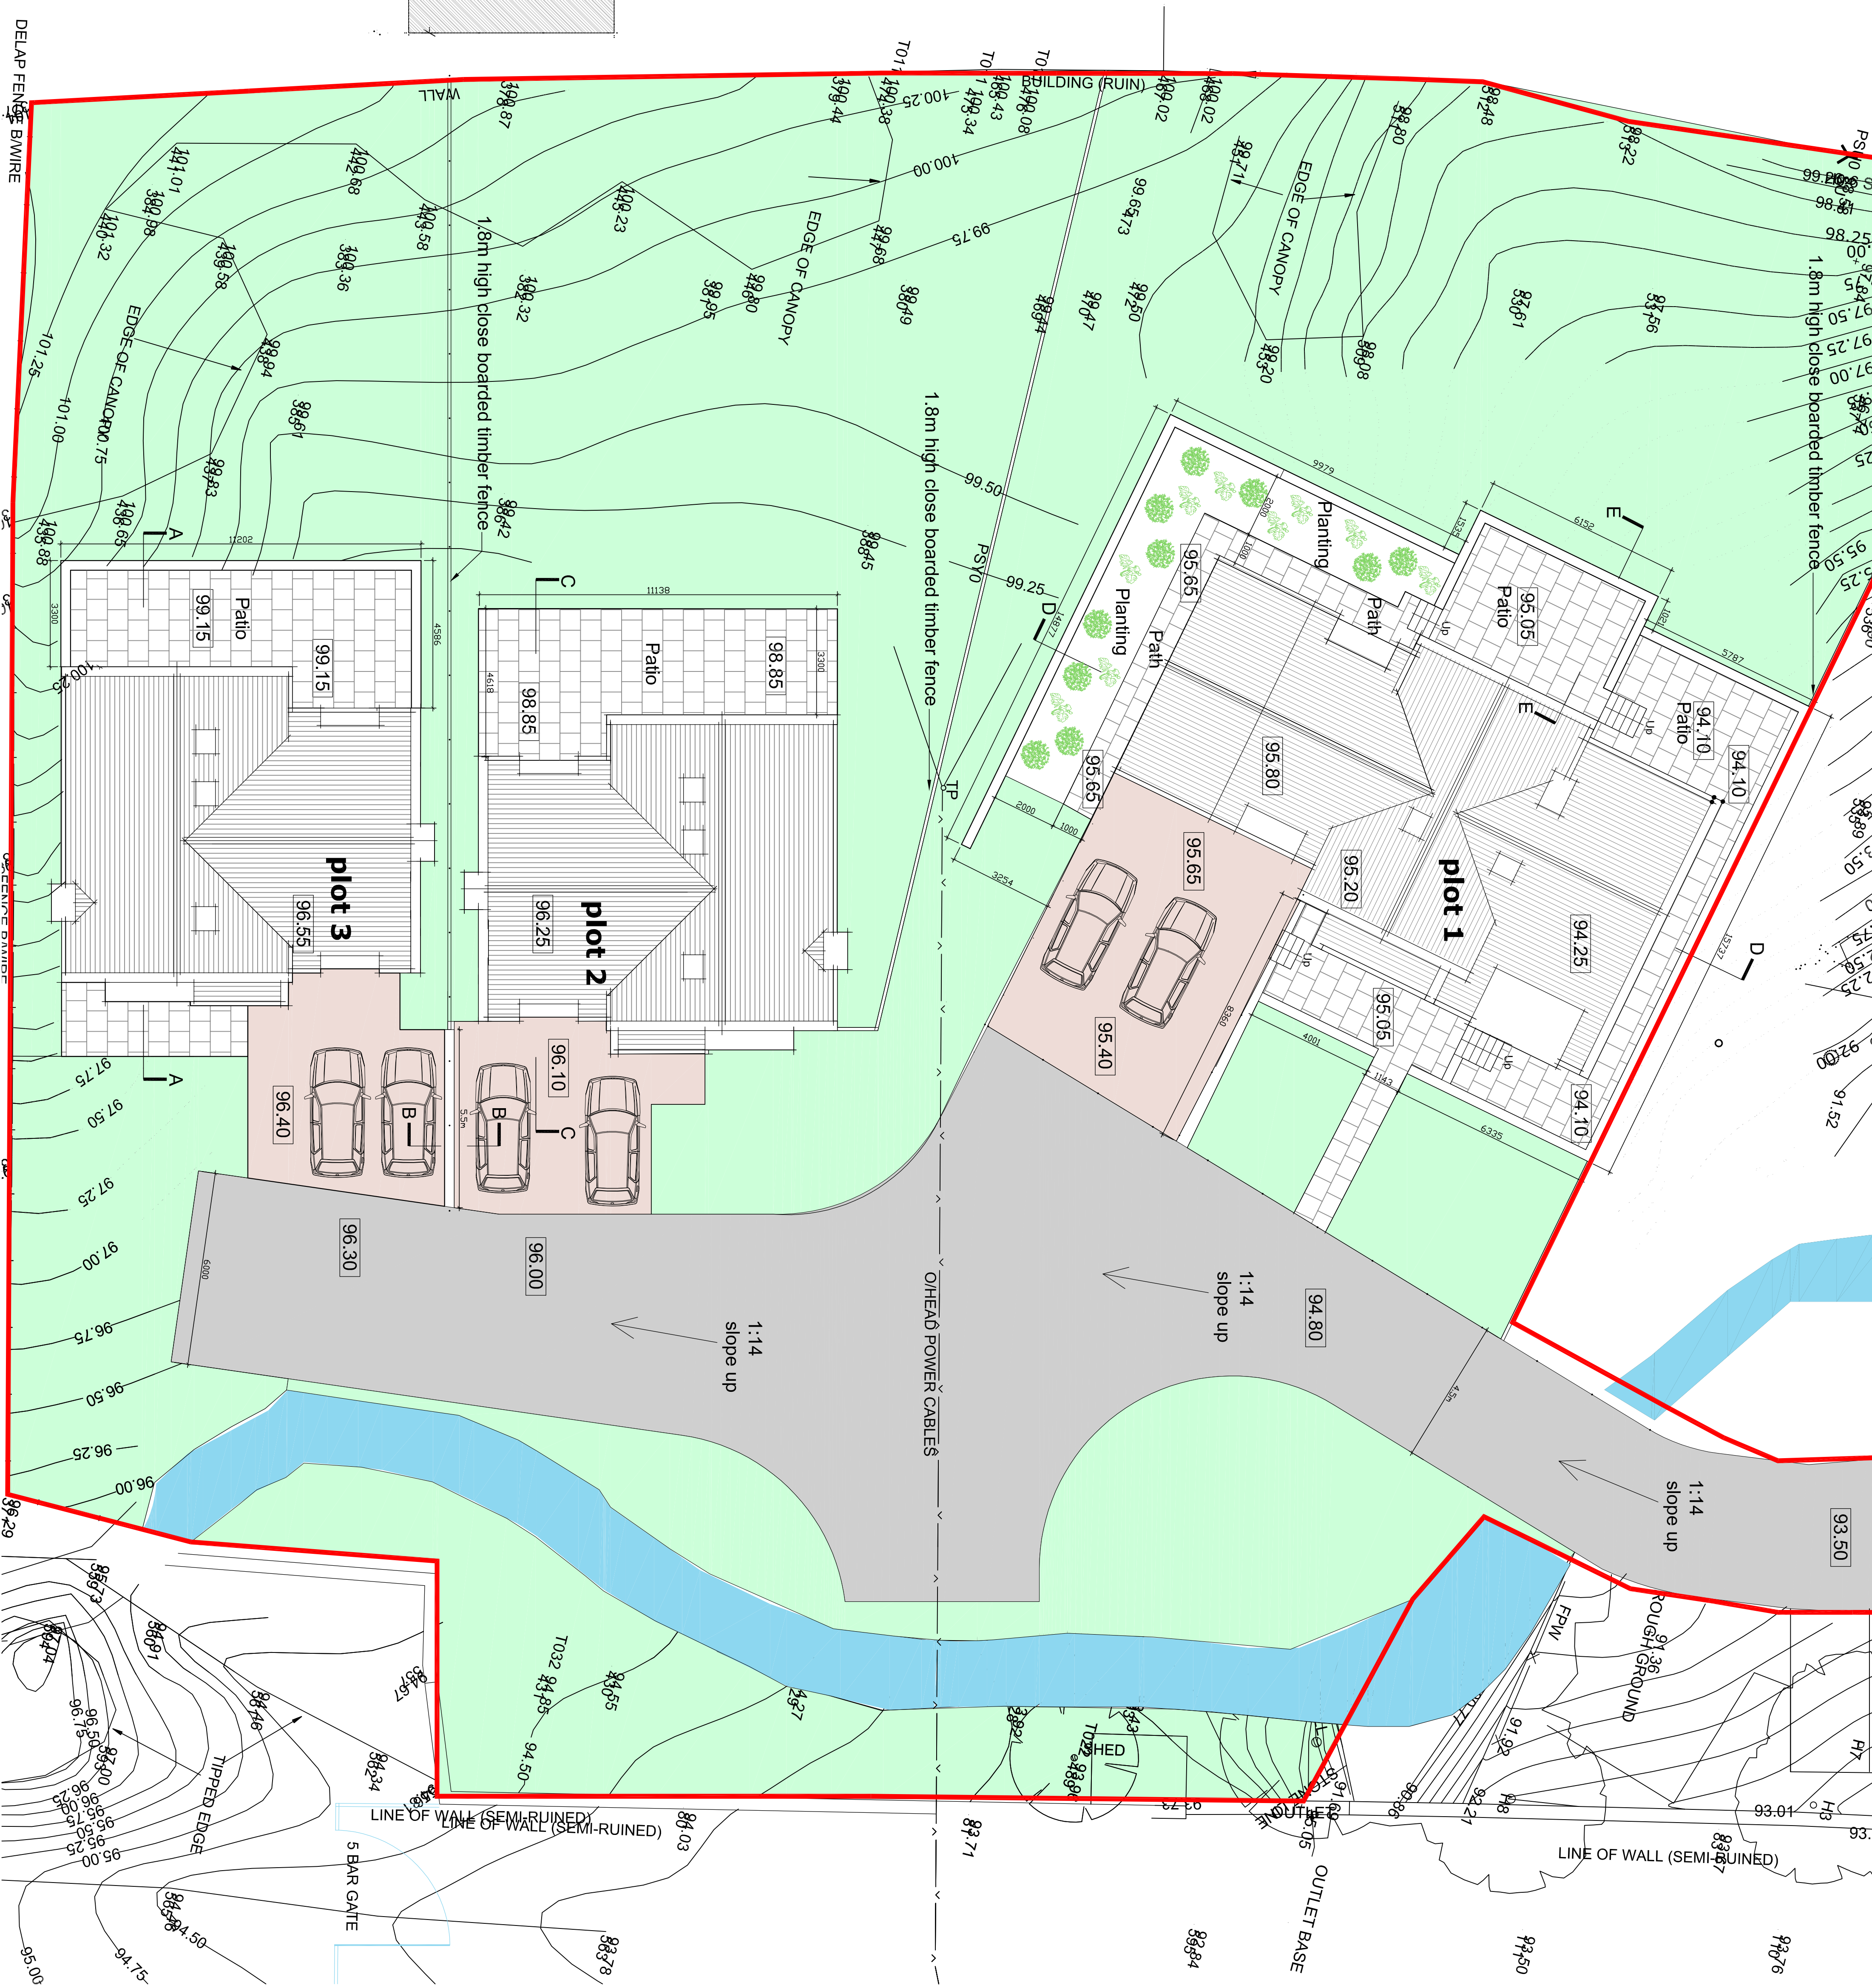
 


This drawing is to be used in accordance with all relevant building codes and regulations. The architect is not responsible for any errors or omissions. The drawings are to be used in accordance with the contract documents. 

 

Client MTH Projects (Harrison)			
Job Title Proposed Dwellings Mellor Brook			
Drawing Title Proposed Site Plan - Boundary Treatment			
Scale 1:100 @ A1	Date March 2019	Drawn Craig Harrison	
SUNDERLAND PEACOCK ARCHITECTS STANLEY AND PEACOCK & ASSOCIATES LTD. 100-102, 104-106, 108-110, 4568-4570, 4572-4574			