


This drawing is to be read in conjunction with all relevant Architect, consultant and specialist drawings and specifications. The Architect is to be notified of any discrepancies before proceeding. Do not scale from this drawing. All dimensions and levels are to be checked on site. This drawing is subject to copyright. All work carried out before Planning and Building Permission has been granted is at the contractors risk.

N

0 2m 4m 6m 8m 10m

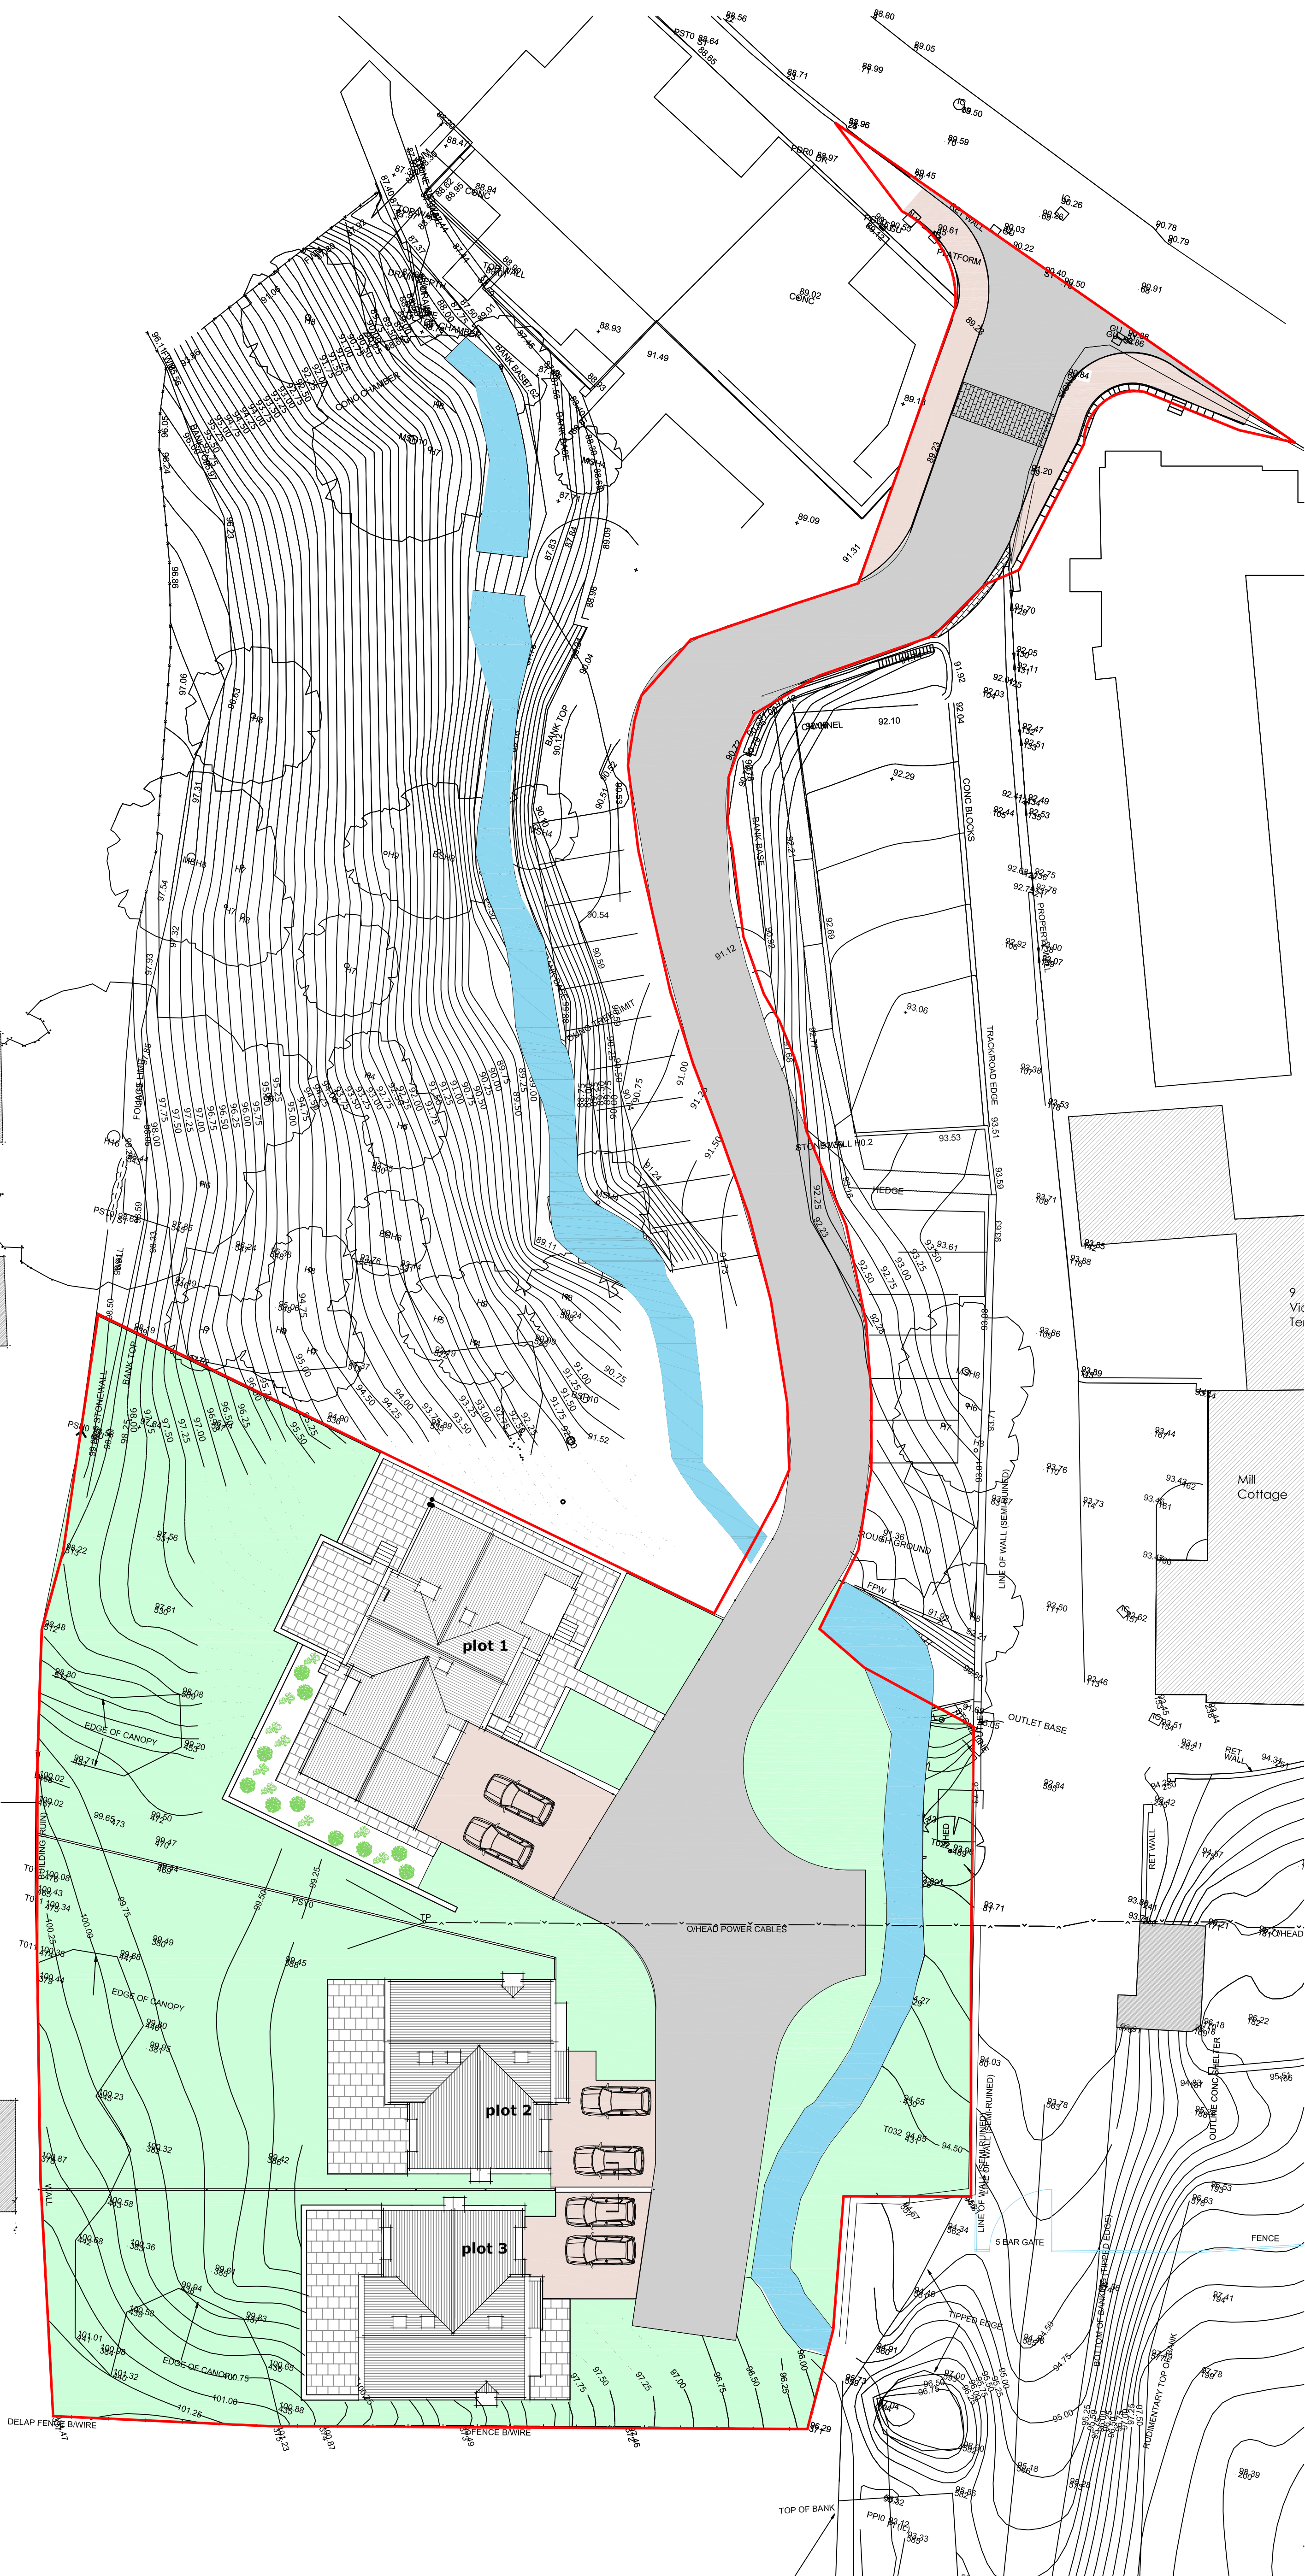

Client  
MFH Projects (Harrison)

Job Title  
Proposed Dwellings  
Mellor Brook

Drawing Title  
Proposed Overall Site Plan

Scale  
1:200 @ A1

Date  
March 2019

Drawn  
Craig Harrison

**spa**  
SUNDERLAND PEACOCK ARCHITECTS

SUNDERLAND PEACOCK & ASSOCIATES LTD.  
HAZEL WERE, PIMICO ROAD, CLITHEROE  
LANCASHIRE, BB7 2AG  
T 01200 423178 F 01200 427328  
E info@sunderlandpeacock.com  
www.sunderlandpeacock.com



5766 - PC04