


EXISTING
site plan.

6 New Row Cottages Knowle Green PR32YS.

LR

TITLE NUMBER
LA875762

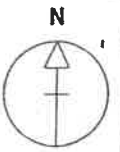


LANCASHIRE : RIBBLE VALLEY

ORDNANCE SURVEY MAP REFERENCE:

SD6438SE

SCALE 1:1250 Enlarged from 1/2500

©CROWN COPYRIGHT. Produced by HMLR. Further reproduction in whole or in part is prohibited without the prior written permission of Ordnance Survey. Licence Number GD 272728.
ISSUES

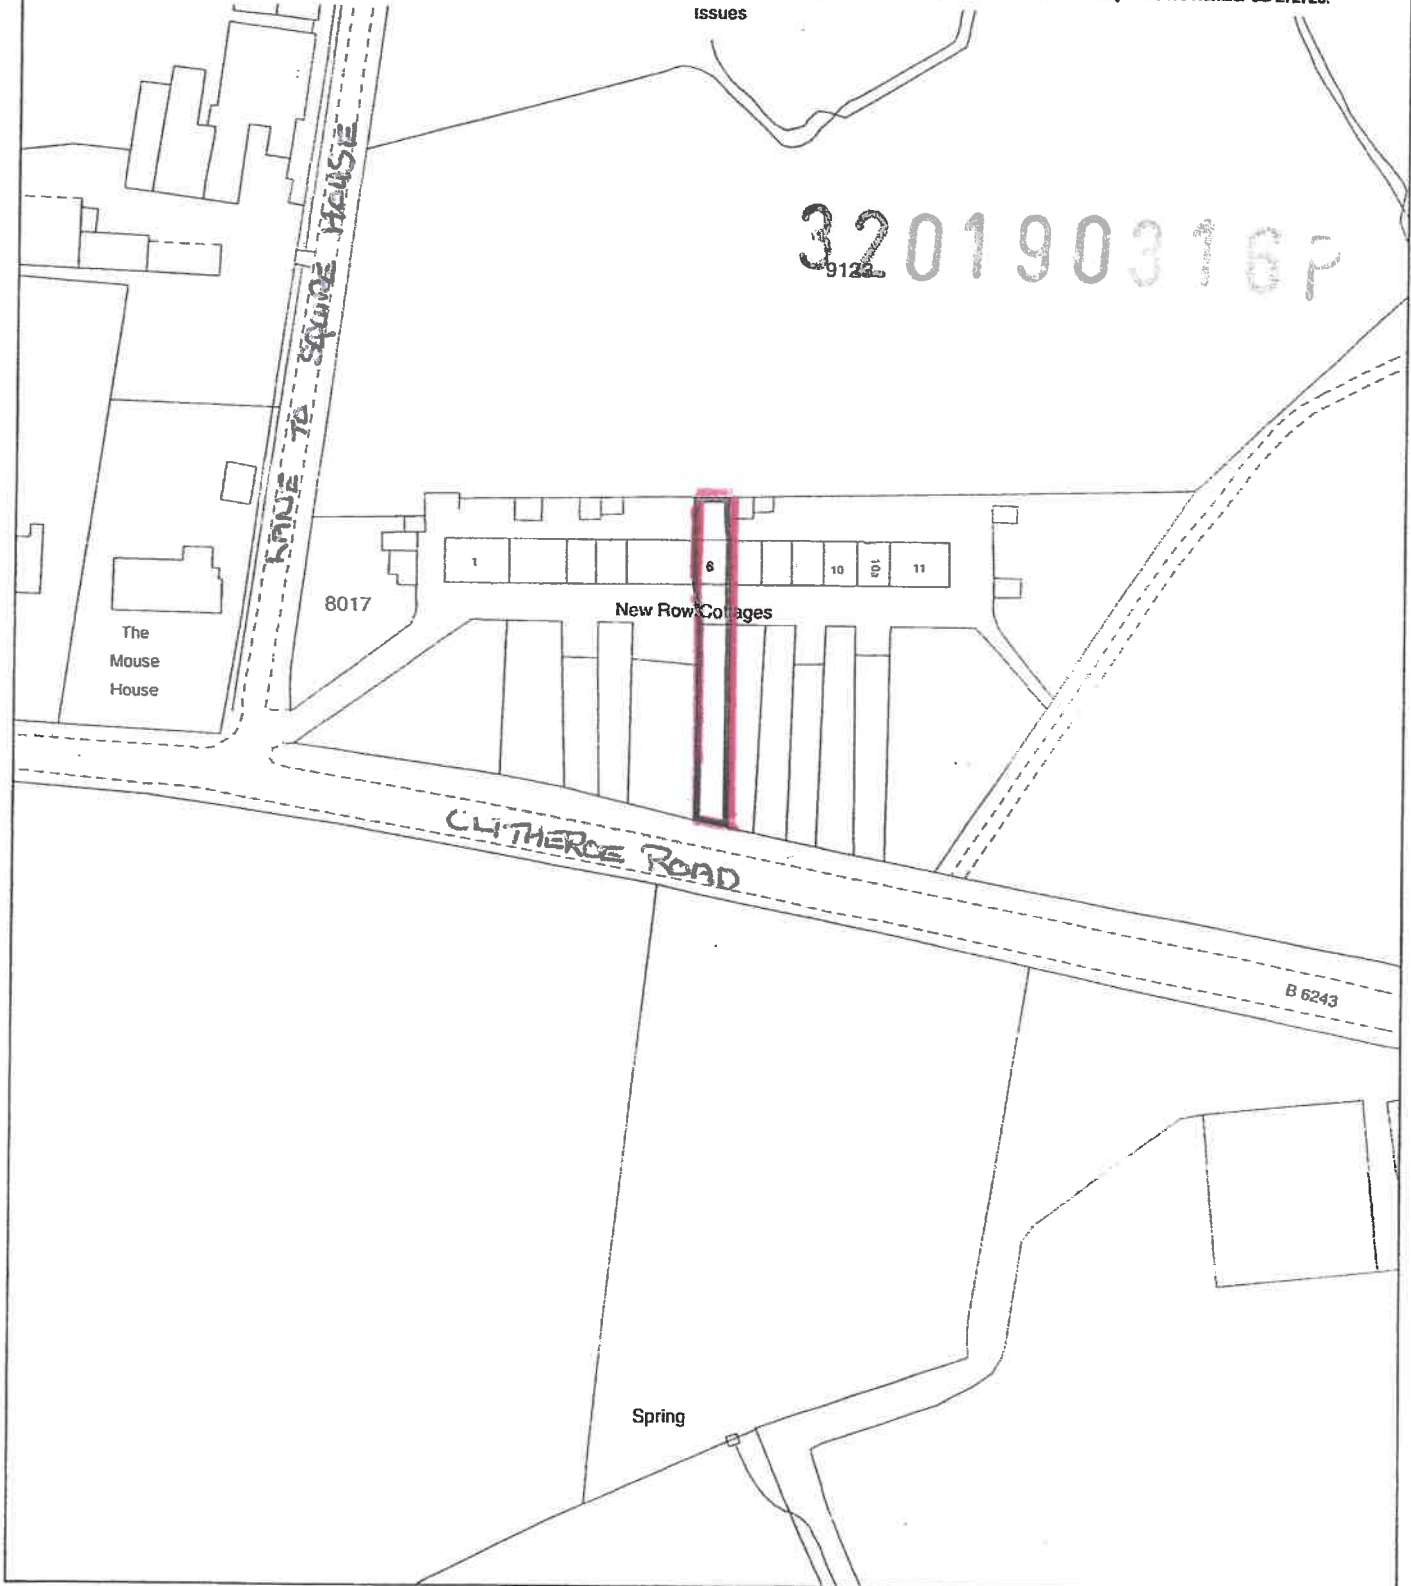

This title plan shows the general position of the boundaries: it does not show the exact line of the boundaries. Measurements scaled from this plan may not match measurements between the same points on the ground. For more information see Land Registry Public Guide 7 - Title Plans.

This official copy shows the state of the title plan on 24 May 2004 at 14:23:54. It may be subject to distortions in scale. Under s.67 of the Land Registration Act 2002, this copy is admissible in evidence to the same extent as the original. Issued on 24 May 2004.

This title is dealt with by the District Land Registry for Lancashire.



1409048003