




Existing Rear Elevation

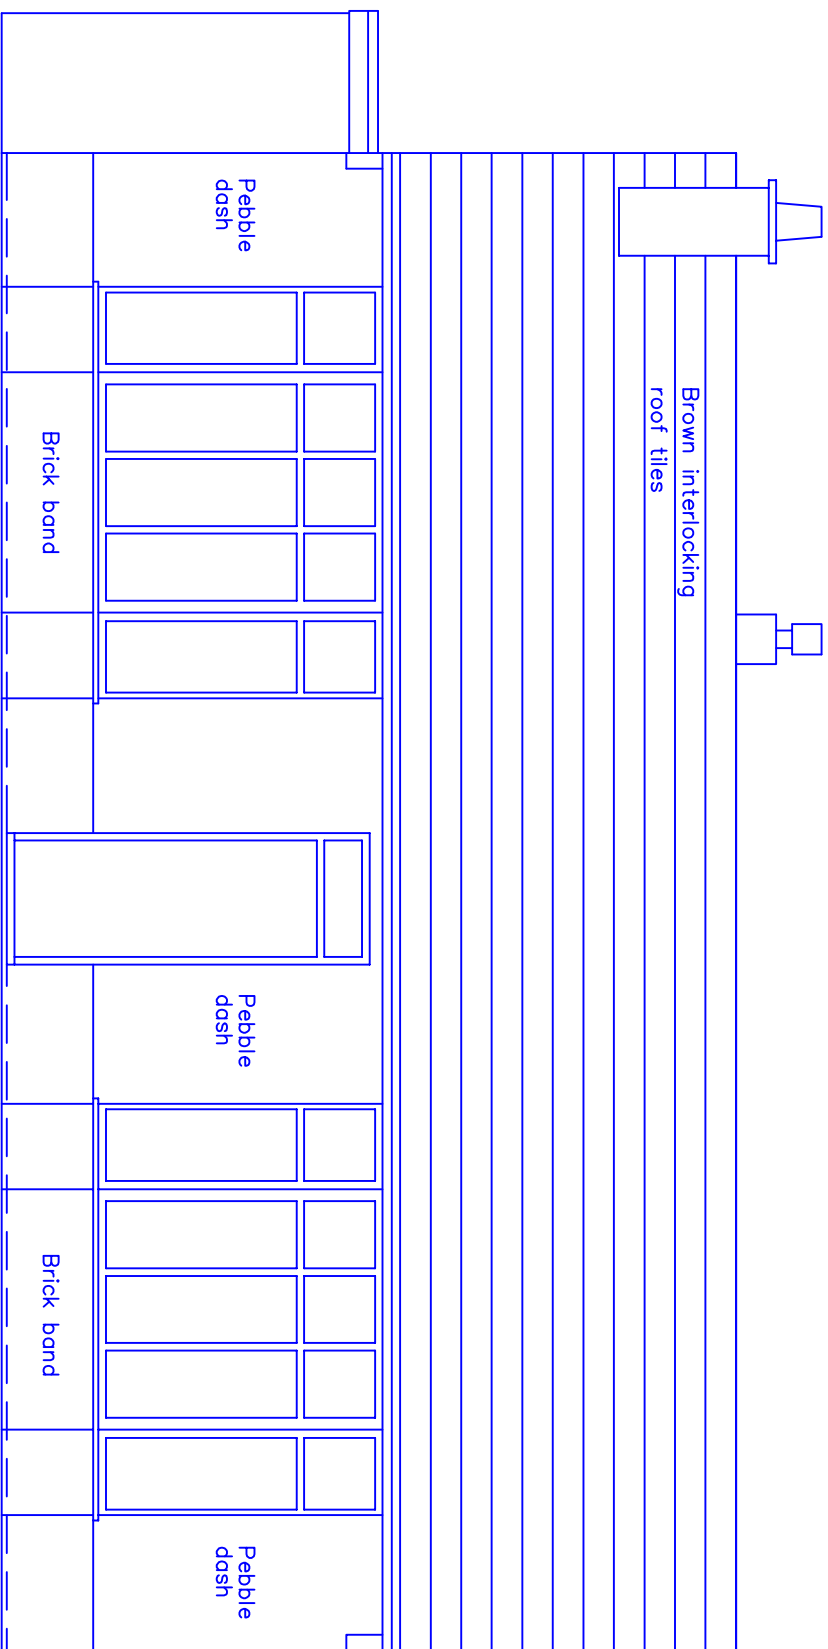

Existing Front Elevation

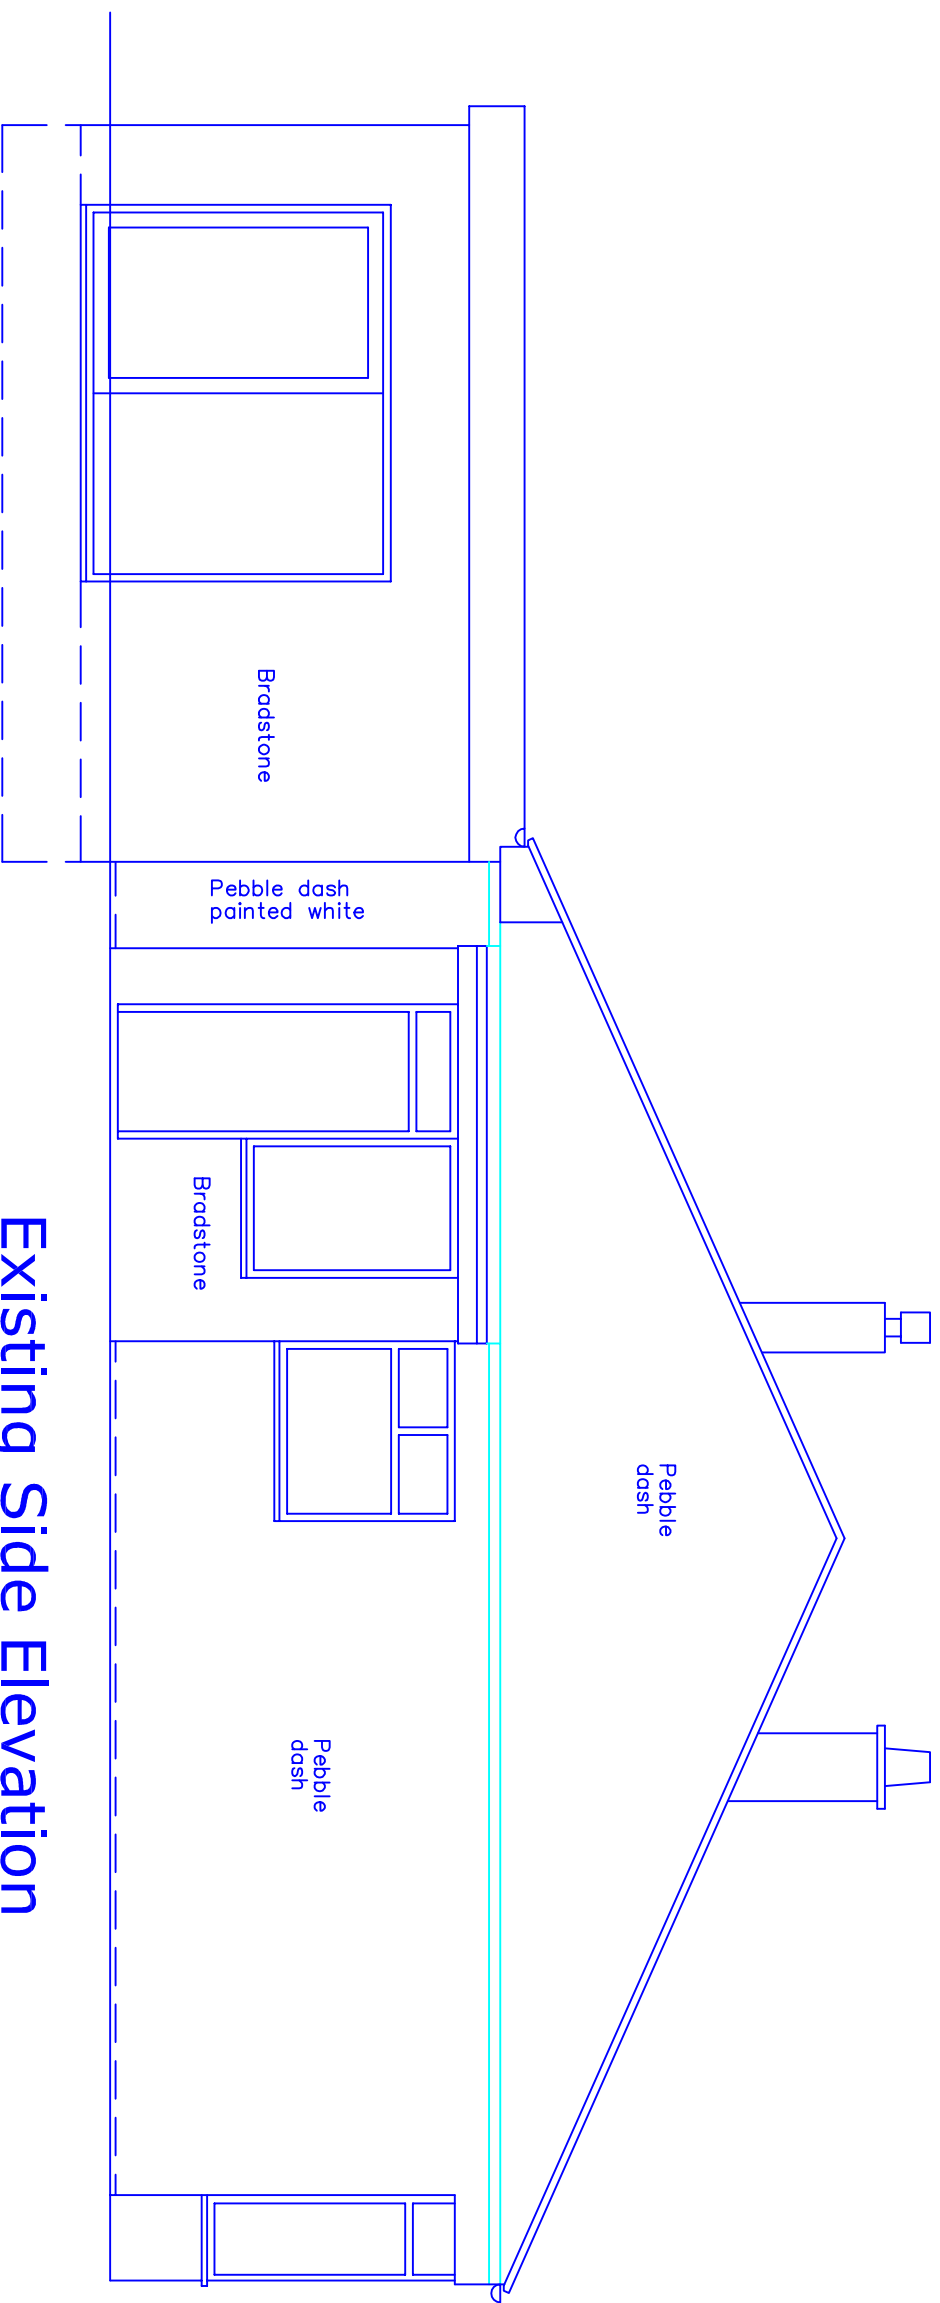

Existing Side Elevation

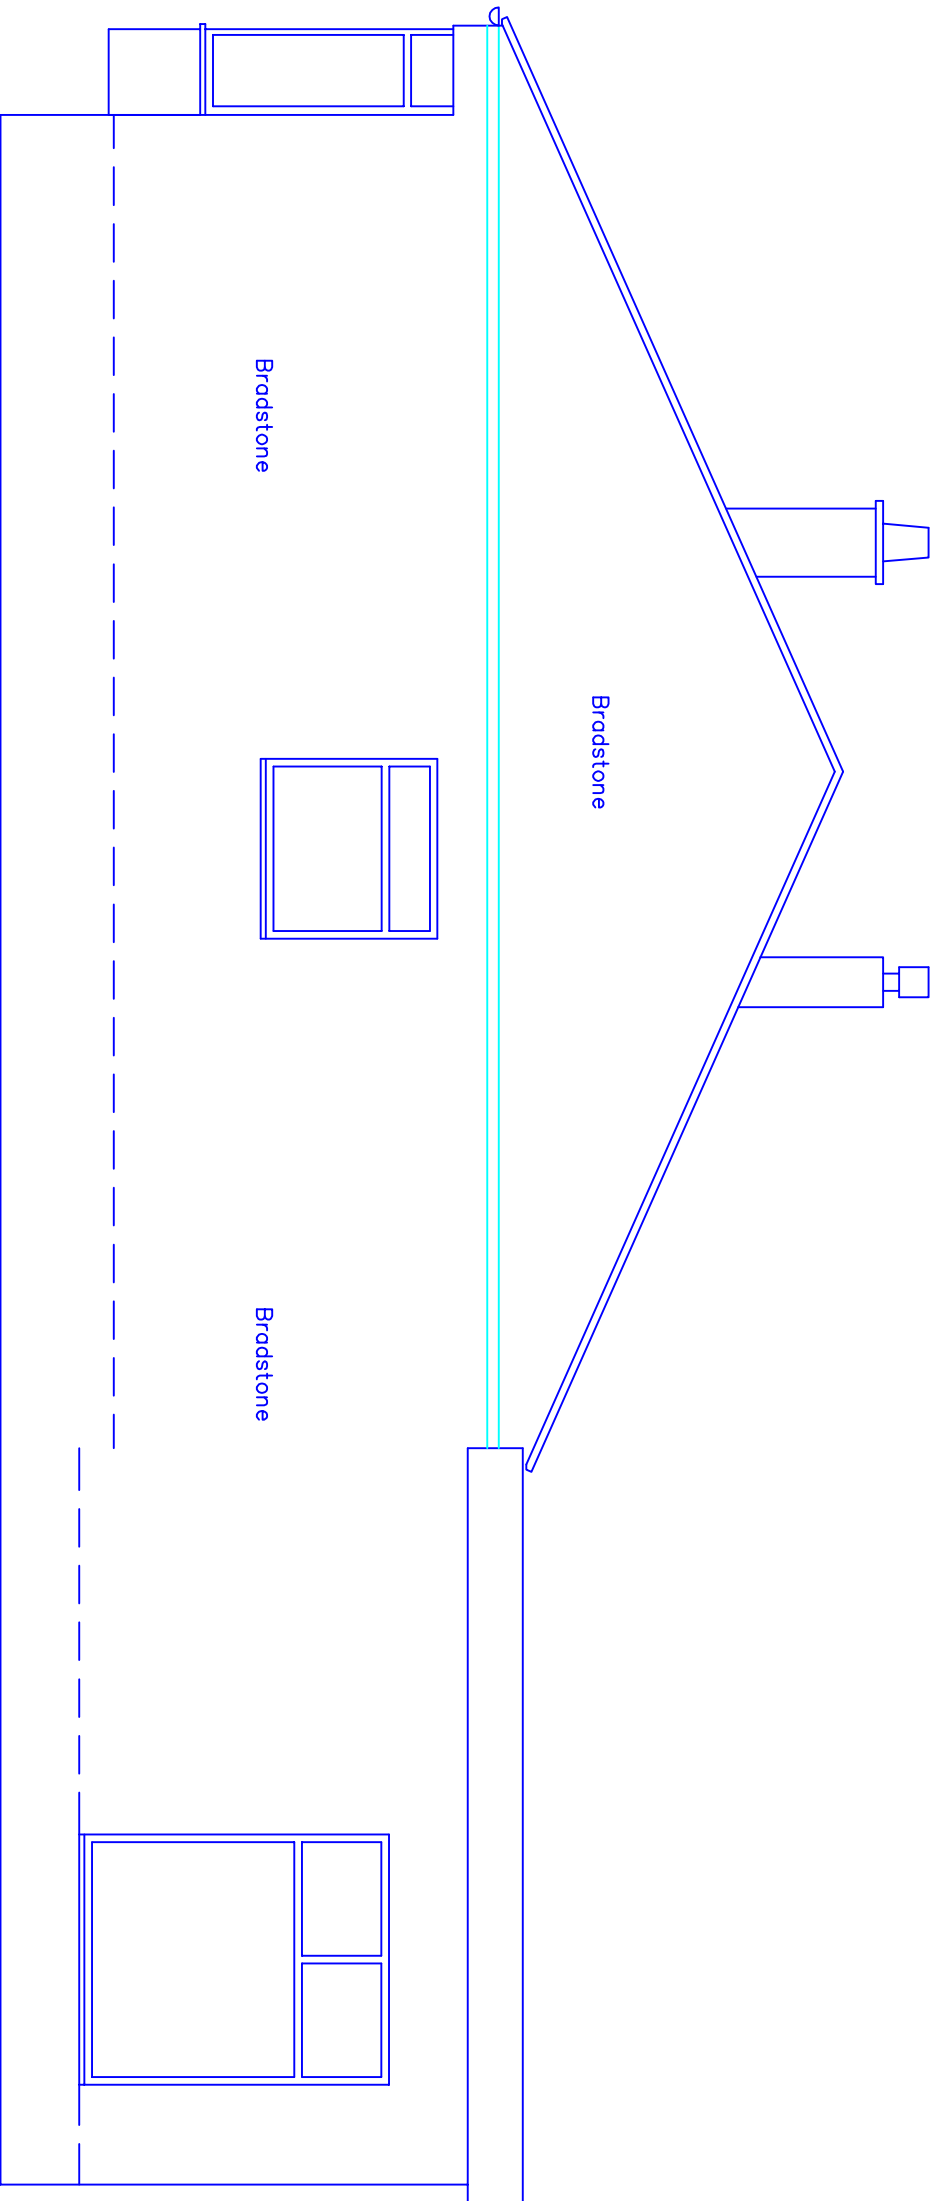

Existing Side Elevation

This drawing and design concept is the property of PPY design. It should not be reproduced without written permission

0 1 2 3 m

1:4 Isle of Man  
Ramsgrave  
Blackburn B1 9BW  
March 2019

scale 1:50 at A1  
March 2019

DS1-02

Existing Elevations

PPY design Ltd

2 Helmshore Road, Holcombe Village  
Ramsbottom, Lancashire BL8 4PA  
Gary Dearden BArchons DipArch RIBA  
gary@ppy-design.co.uk www.ppy-design.co.uk  
t: 0706 822751 m: 0712 669462