




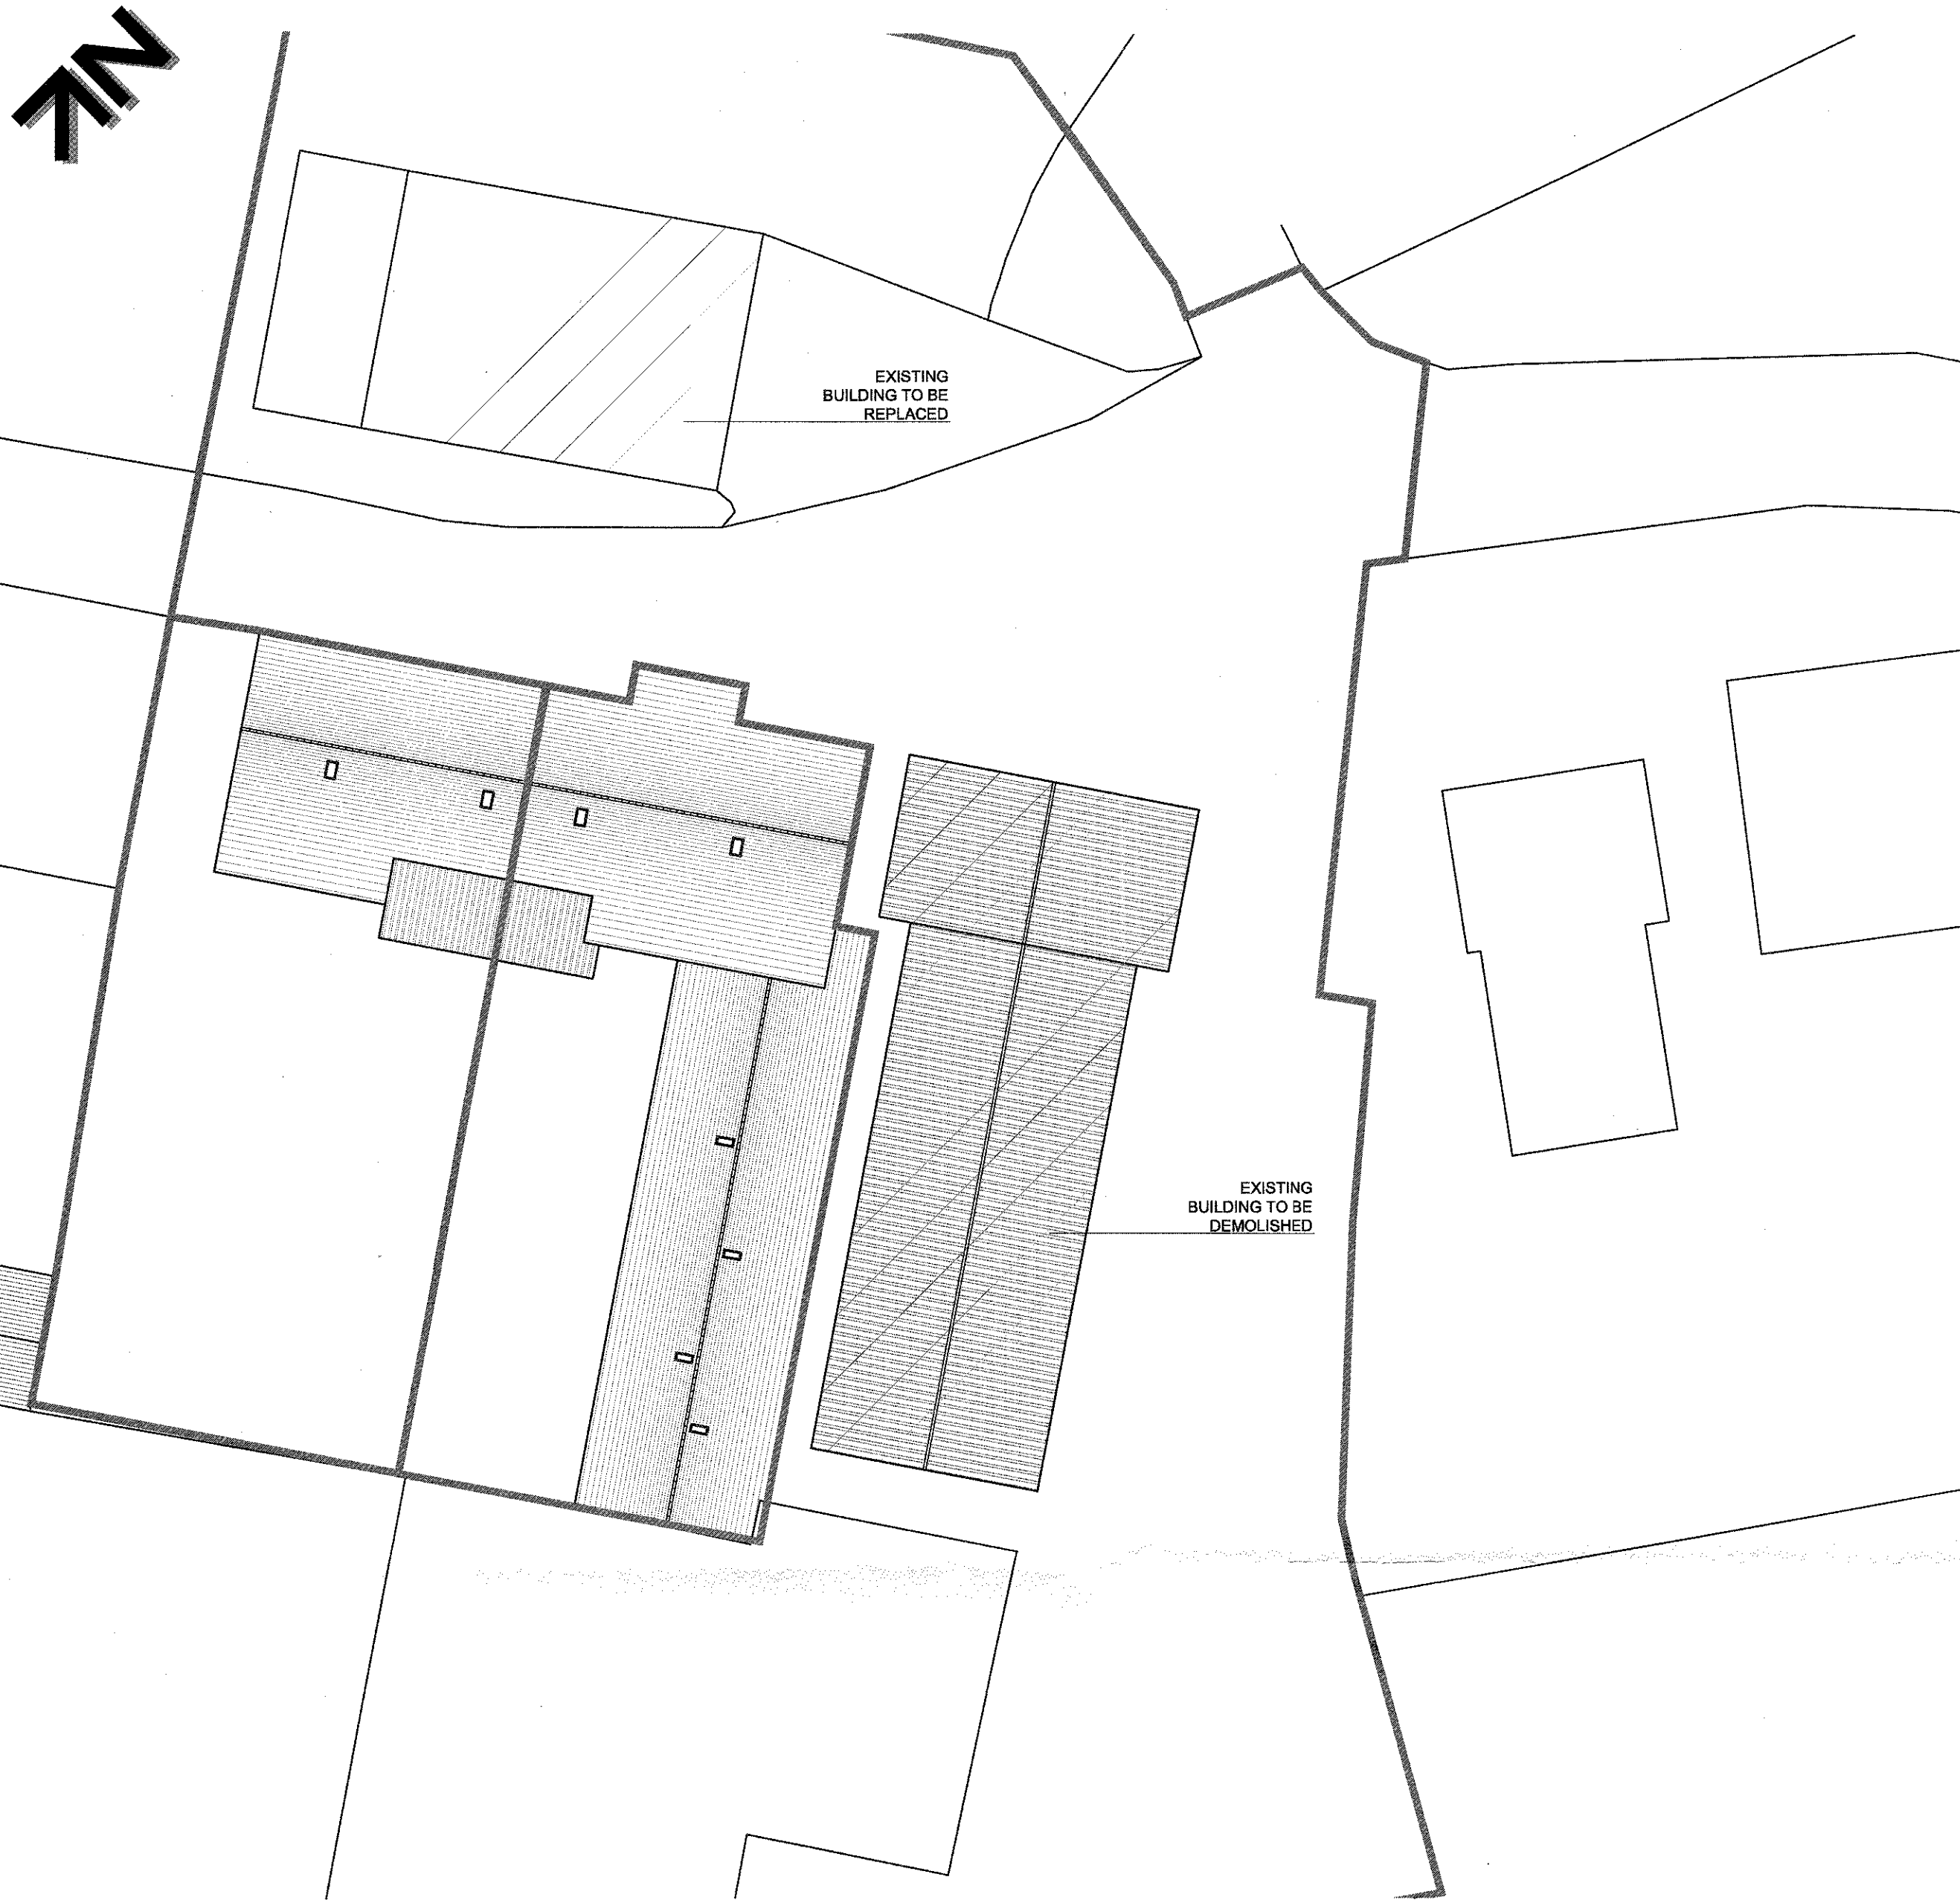


Existing Site Plan
Scale 1:200

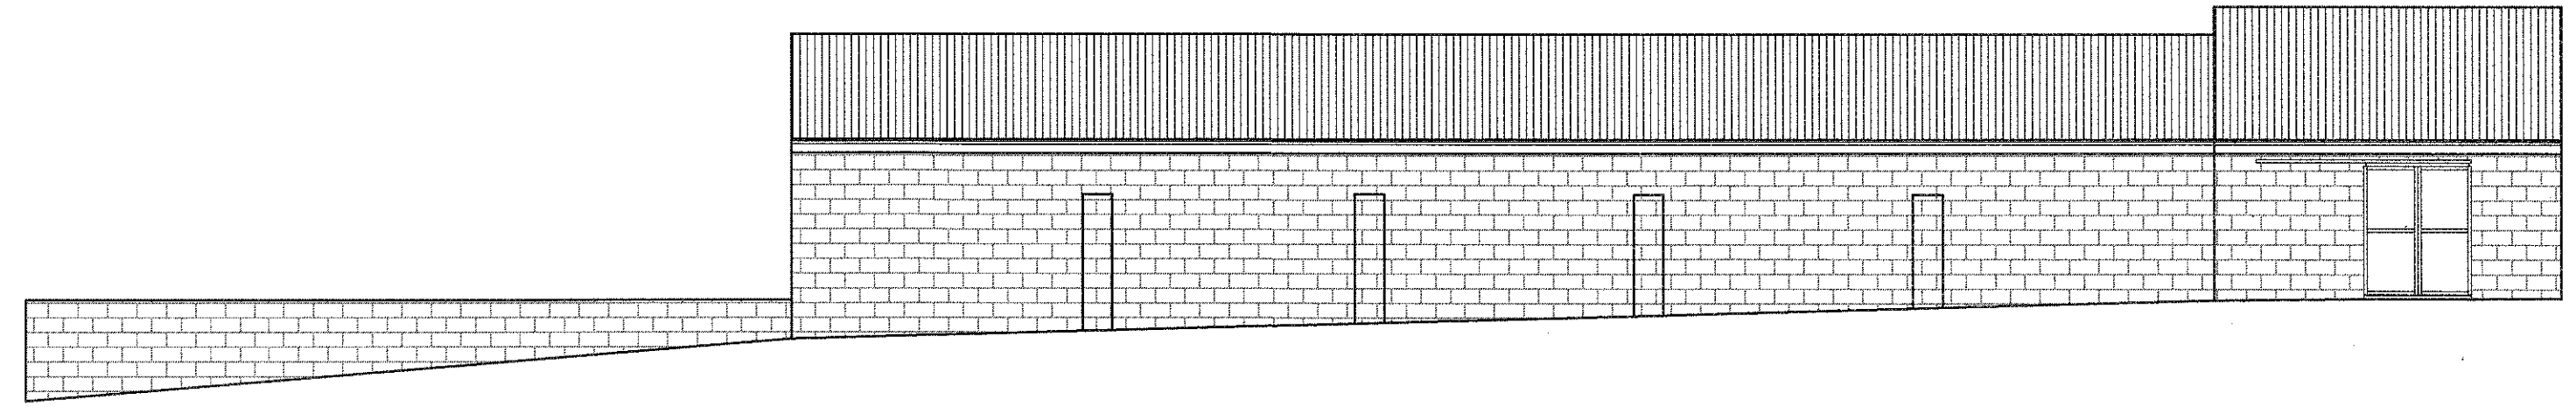


Existing East Elevation of Building A
Scale 1:100

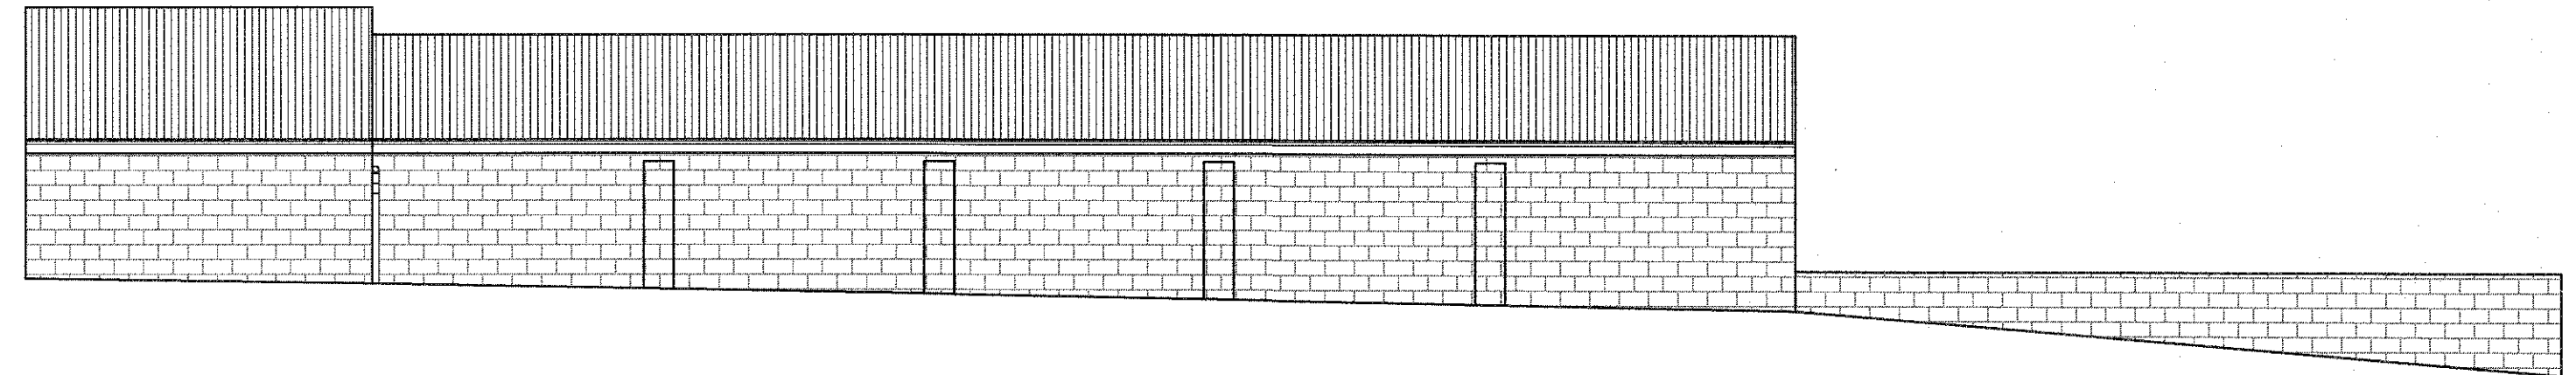


Existing West Elevation of Building A
Scale 1:100

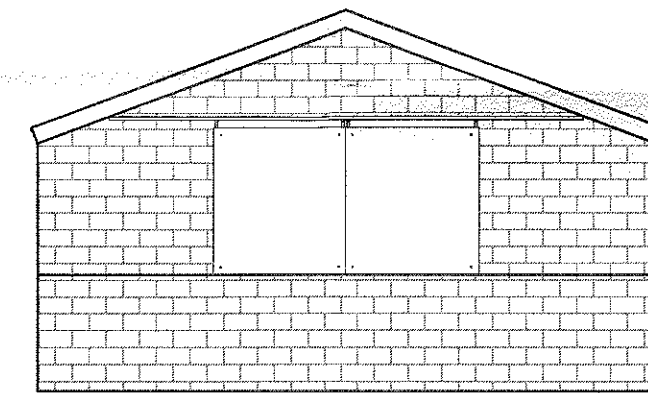


Existing South Elevation of Building A
Scale 1:100

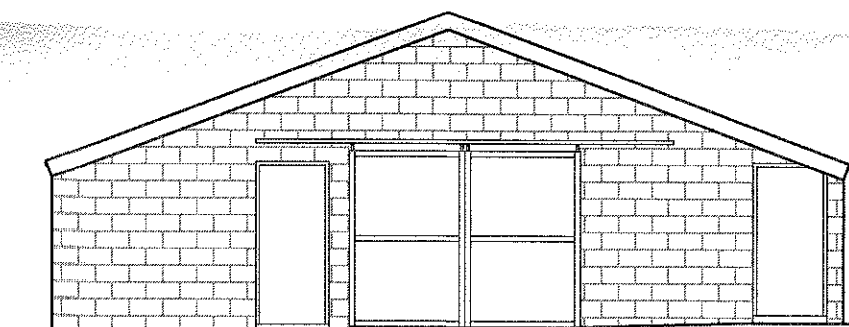


Existing North Elevation of Building A
Scale 1:100

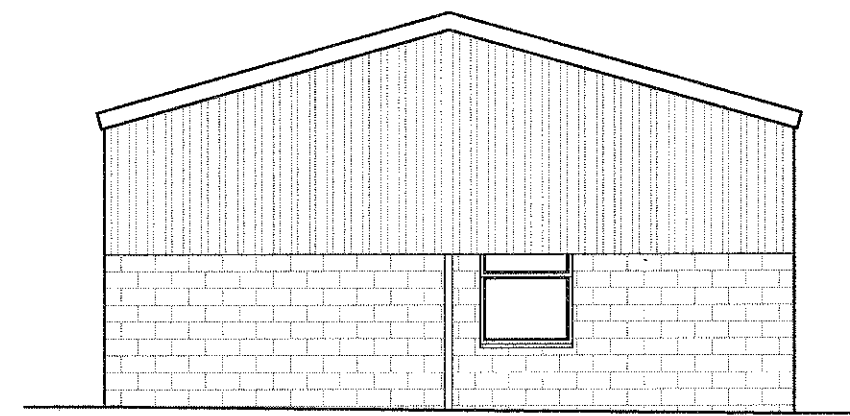


Existing West Elevation of Building B
Scale 1:100

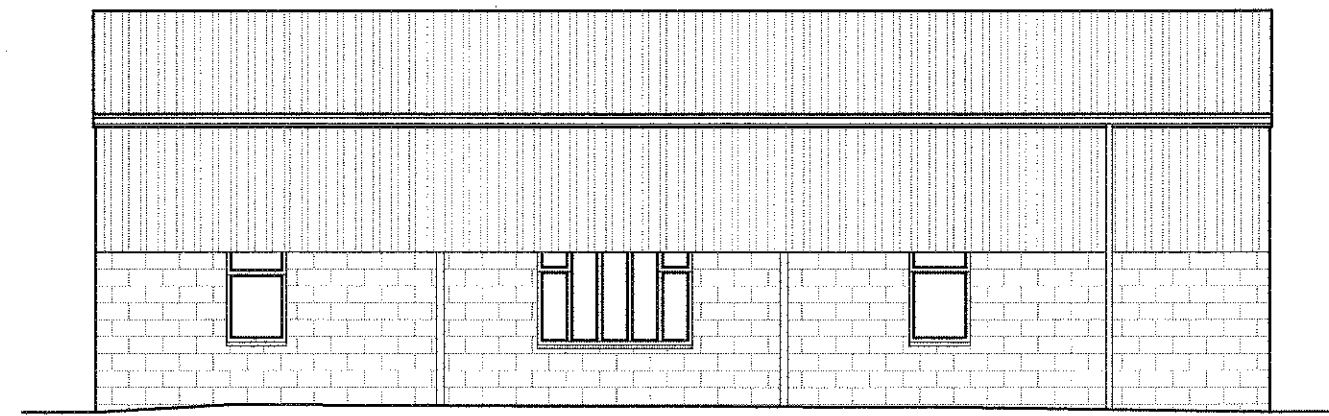

Existing South Elevation of Building B
Scale 1:100

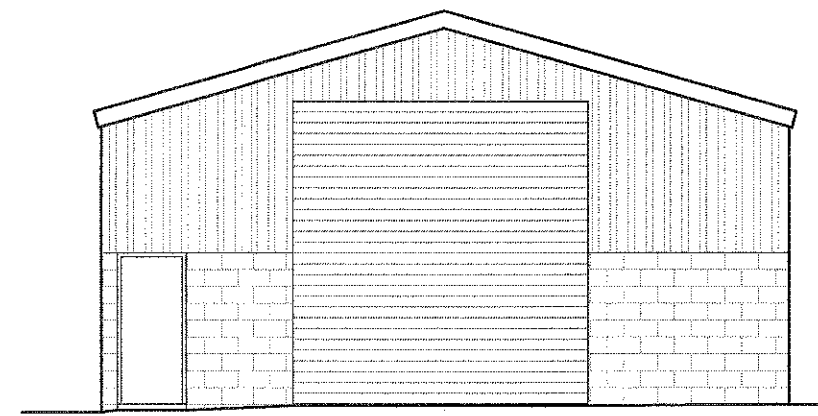

Existing East Elevation of Building B
Scale 1:100

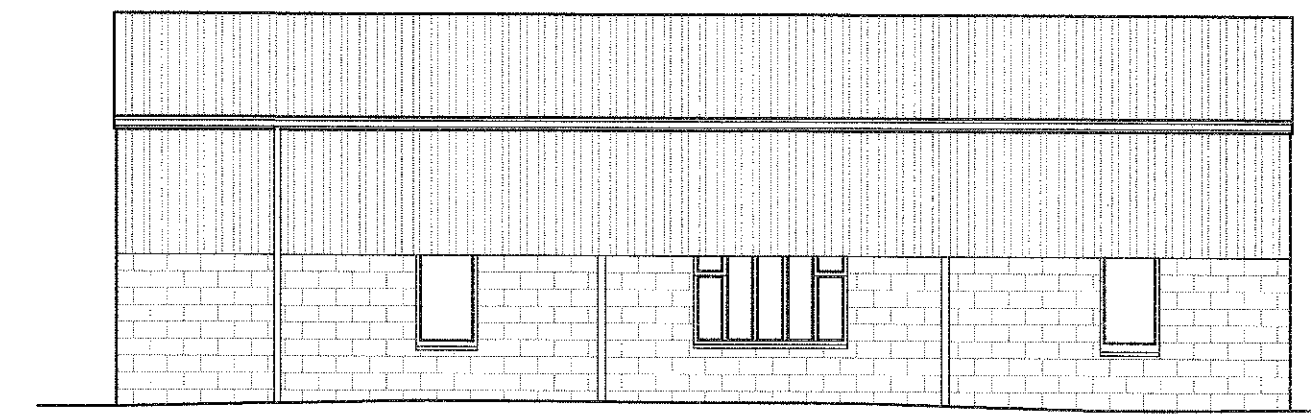

Existing North Elevation of Building B
Scale 1:100

320190350F

Client Turner and Bradshaw		
Job title Proposed Barn Conversion At Higher Boyce Farm Stoneygate Ribchester Lancashire PR3 3YN		
Drawing title Existing Outbuildings		
Scale 1:100 @ A1	Date Dec 2018	Drawn RBM