

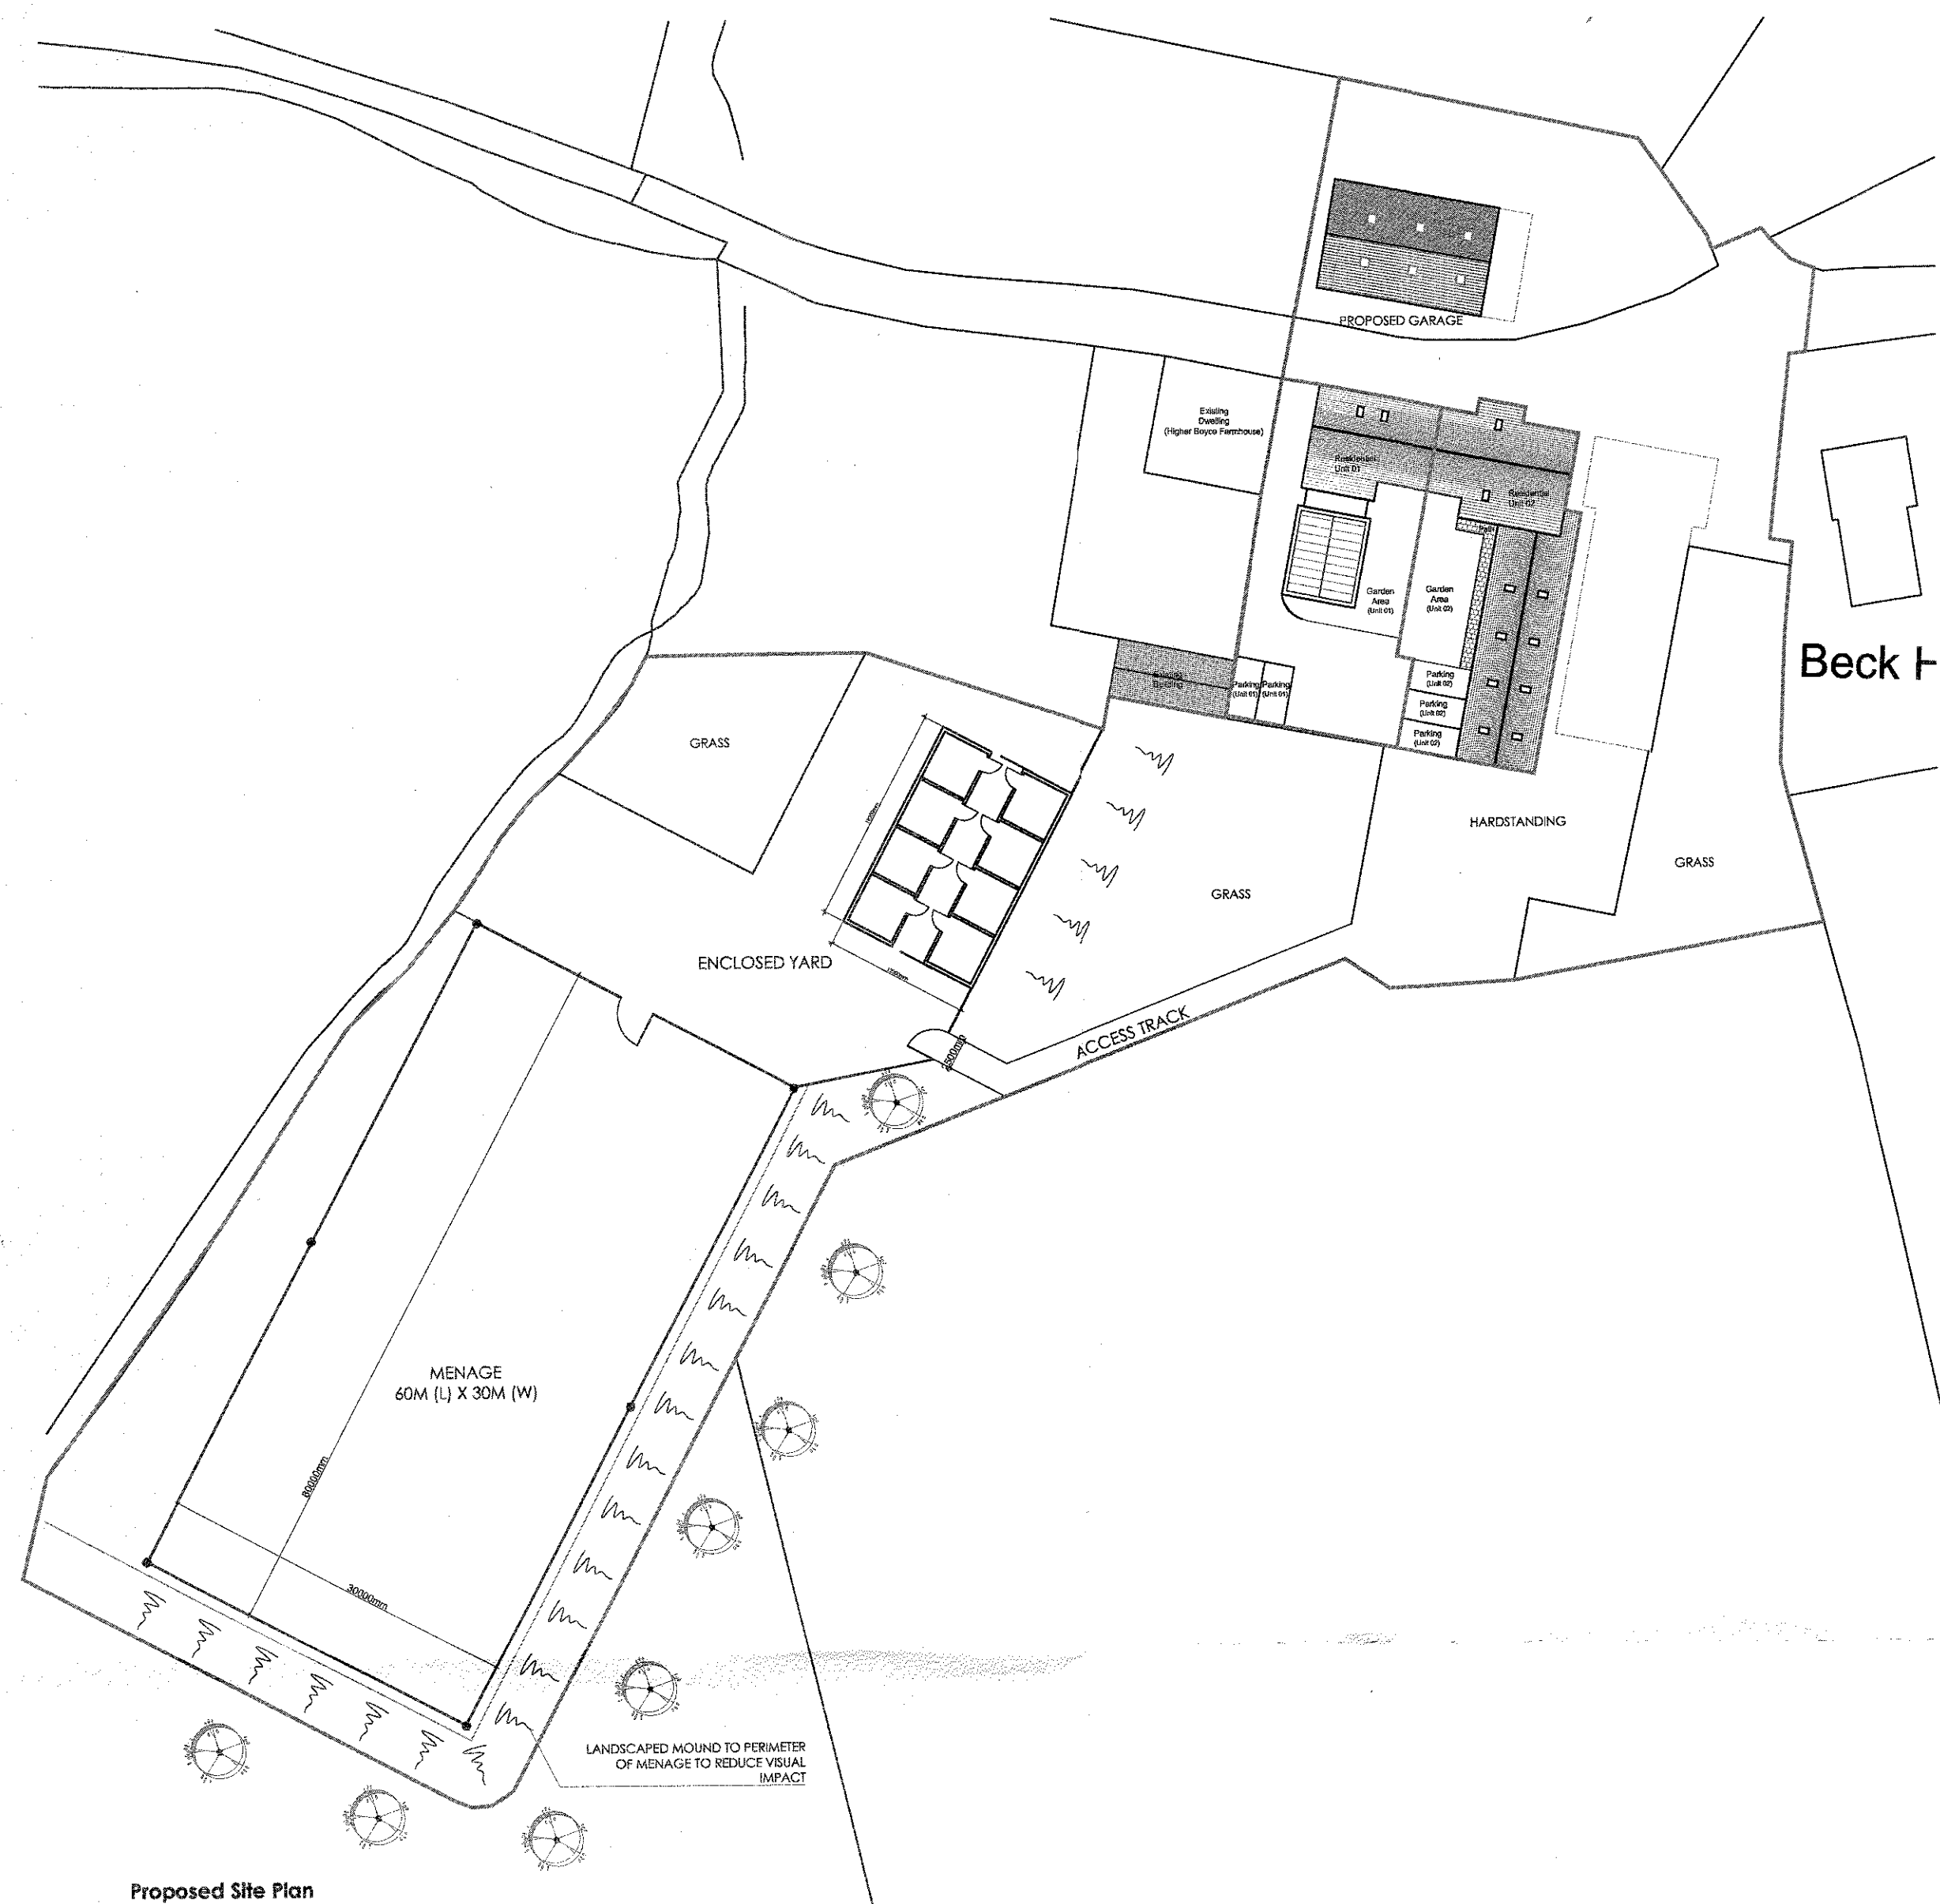


This drawing is to be read in conjunction with all relevant Architect, consultant and specialist drawings and specifications. The Architect is to be notified of any discrepancies before proceeding. Do not scale from this drawing. All dimensions and levels are to be checked on site. This drawing is subject to copyright. All work carried out before Planning and Building Permission has been granted is at the contractor's risk.
Note: proposed drawing based on O/S map information. All structural dimensions are approximate and all site dimensions are to be checked on site and subject to site survey.

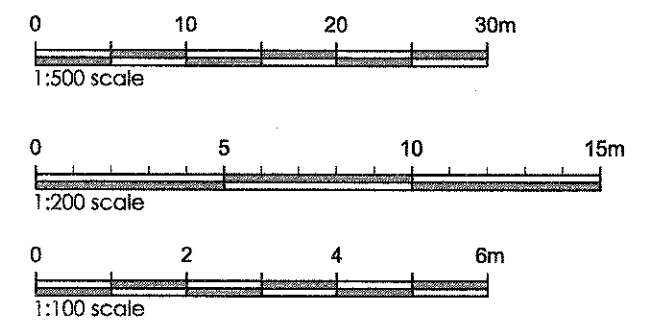


Proposed Site Plan
Scale 1:500

PROPOSED GARAGE

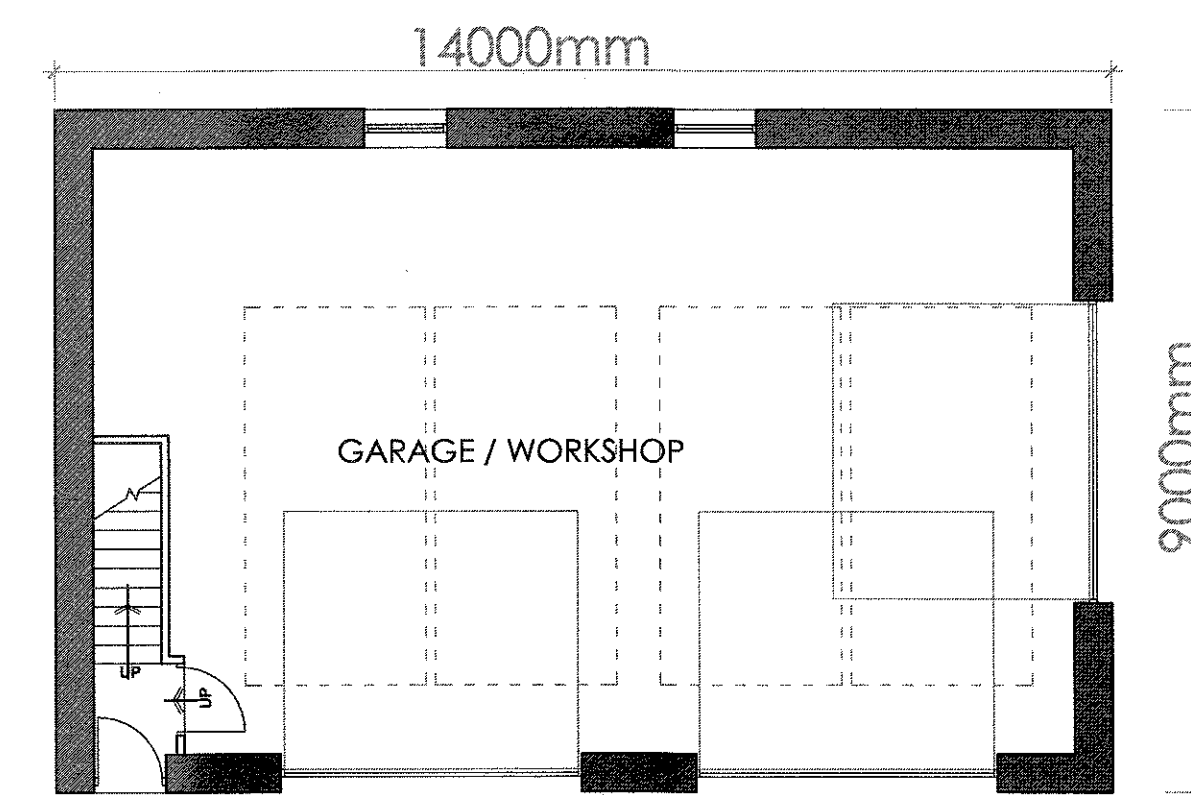


PROPOSED GROUND FLOOR PLAN

SCALE 1:100

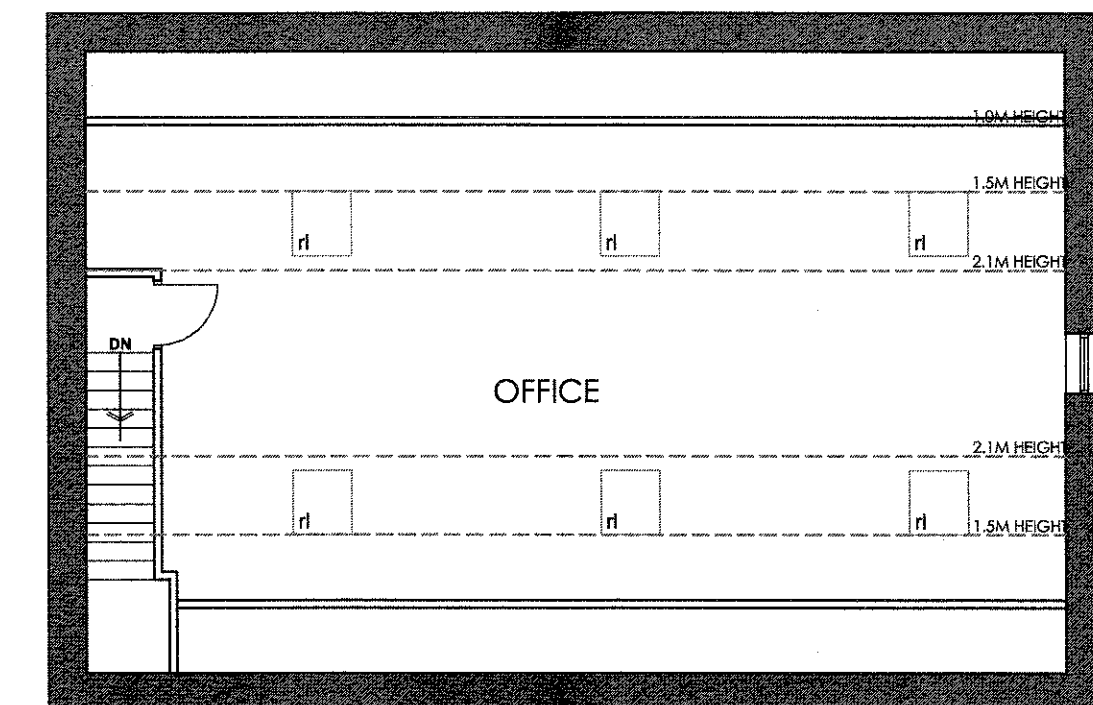


PROPOSED FIRST FLOOR PLAN


SCALE 1:100

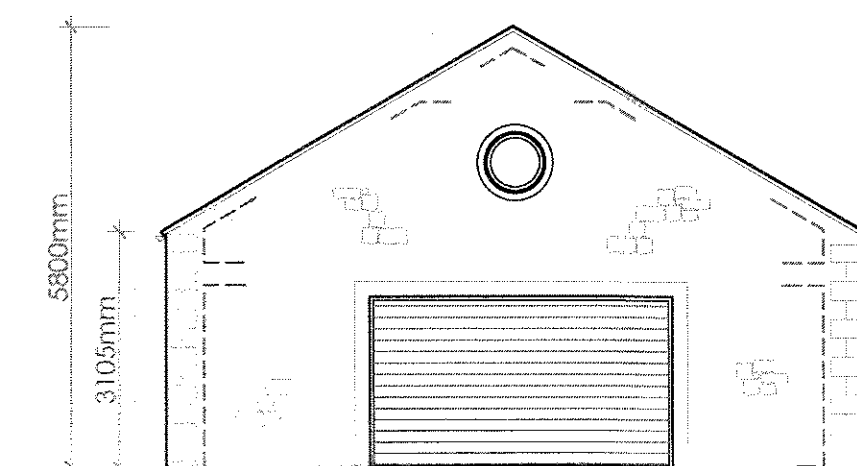


PROPOSED FRONT ELEVATION

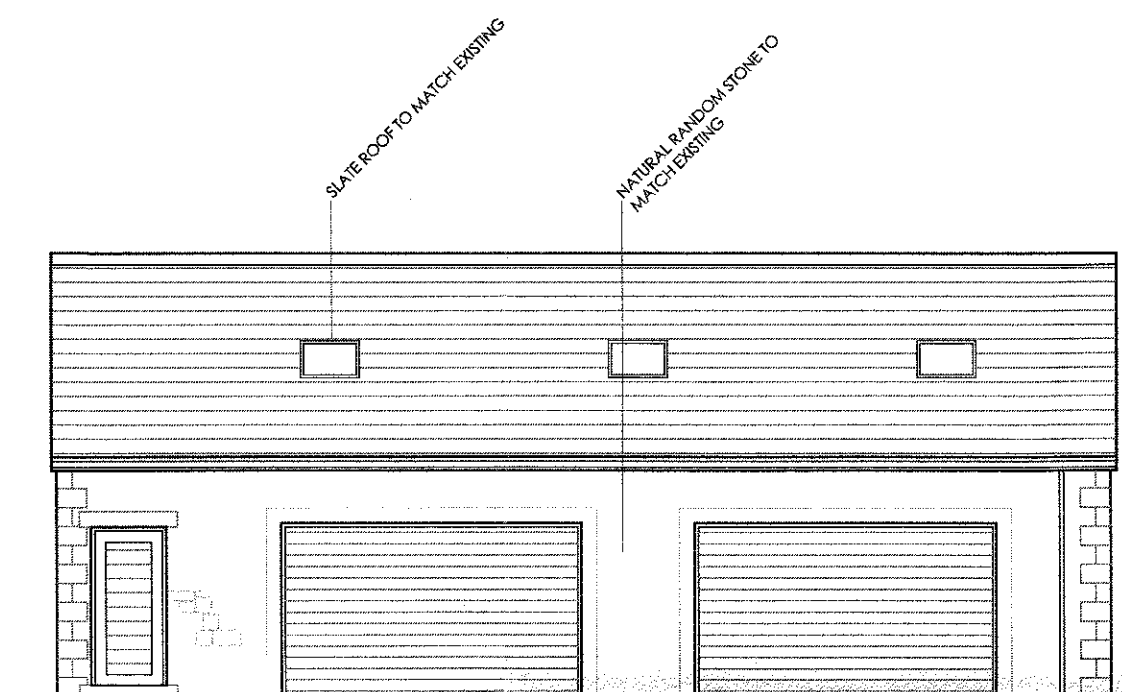


PROPOSED SIDE (FACING BARN) ELEVATION

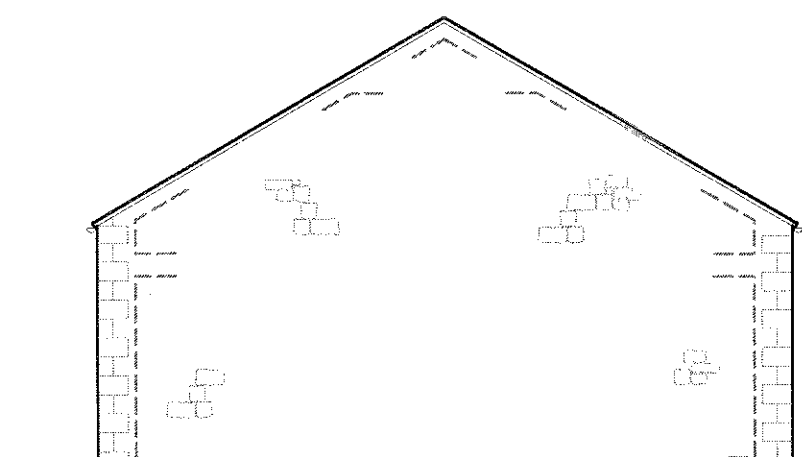


PROPOSED REAR ELEVATION

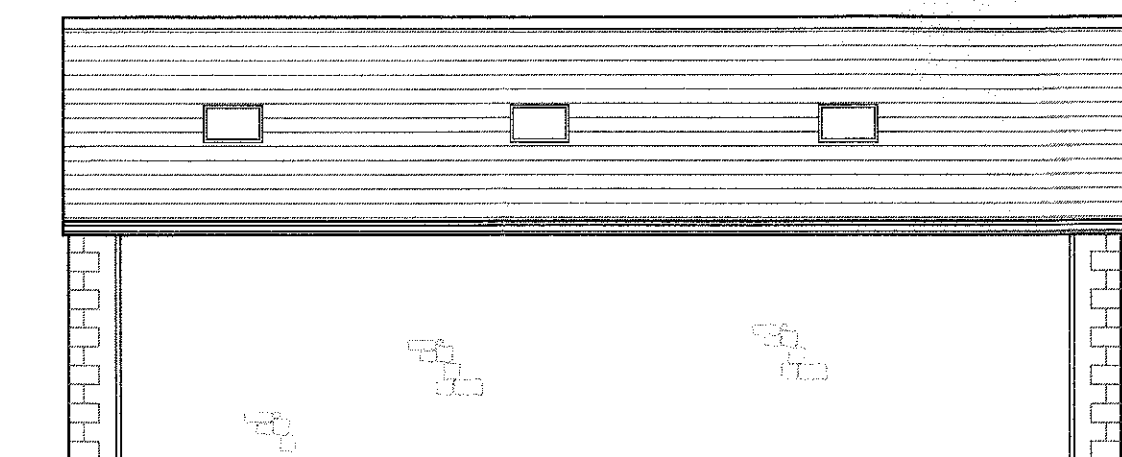


PROPOSED SIDE (FACING FIELD) ELEVATION

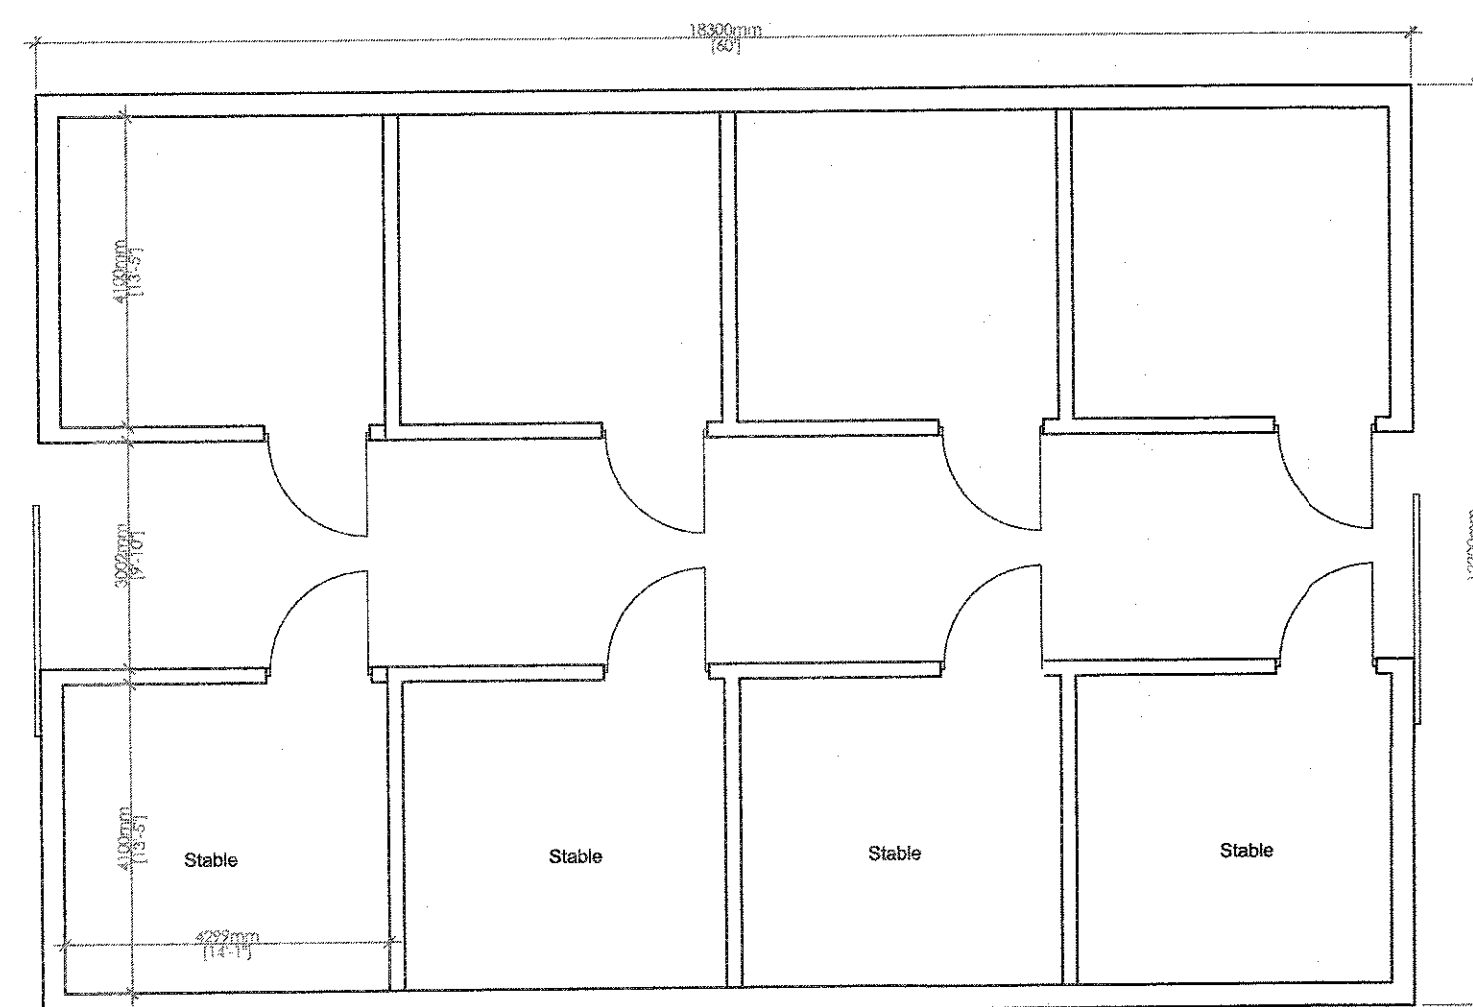


Proposed Ground Floor Plan
Scale 1:100

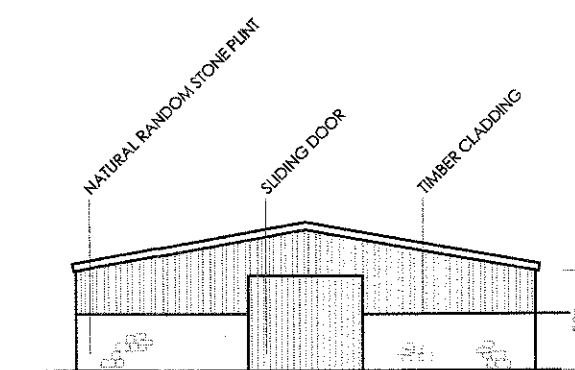


Side Elevations
Scale 1:200

 

Rear Elevation
Scale 1:200

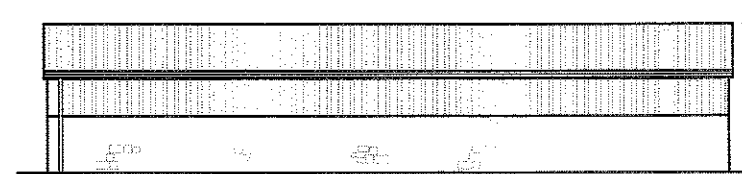

Rear Elevation
Scale 1:200

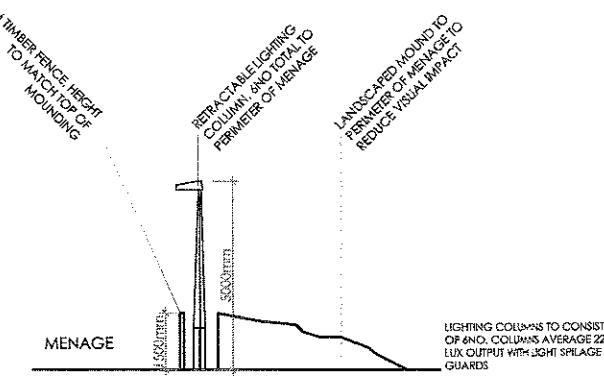

Menage section
Scale 1:200

320190350P

Client
Turner and Bradshaw

Job Title
Proposed Barn Conversion At
Higher Boyce Farm
Stoneygate
Ribblechester
Lancashire
PR3 3YN

Drawing Title
Proposed Drawing

Scale
Noted @ A1

Date
March 19

Drawn
RBM

spa
SUNDERLAND PEACOCK & ASSOCIATES LTD.
SUNDERLAND, PEARCE ROAD, CLYDEBURY
LANCASHIRE, BB7 5AG
T 01904 423178 F 01904 423128
E info@sunderlandpeacock.com
www.sunderlandpeacock.com

5758 -P03

REV
-