



PROPOSED GROUND FLOOR PLAN

SCALE 1:100

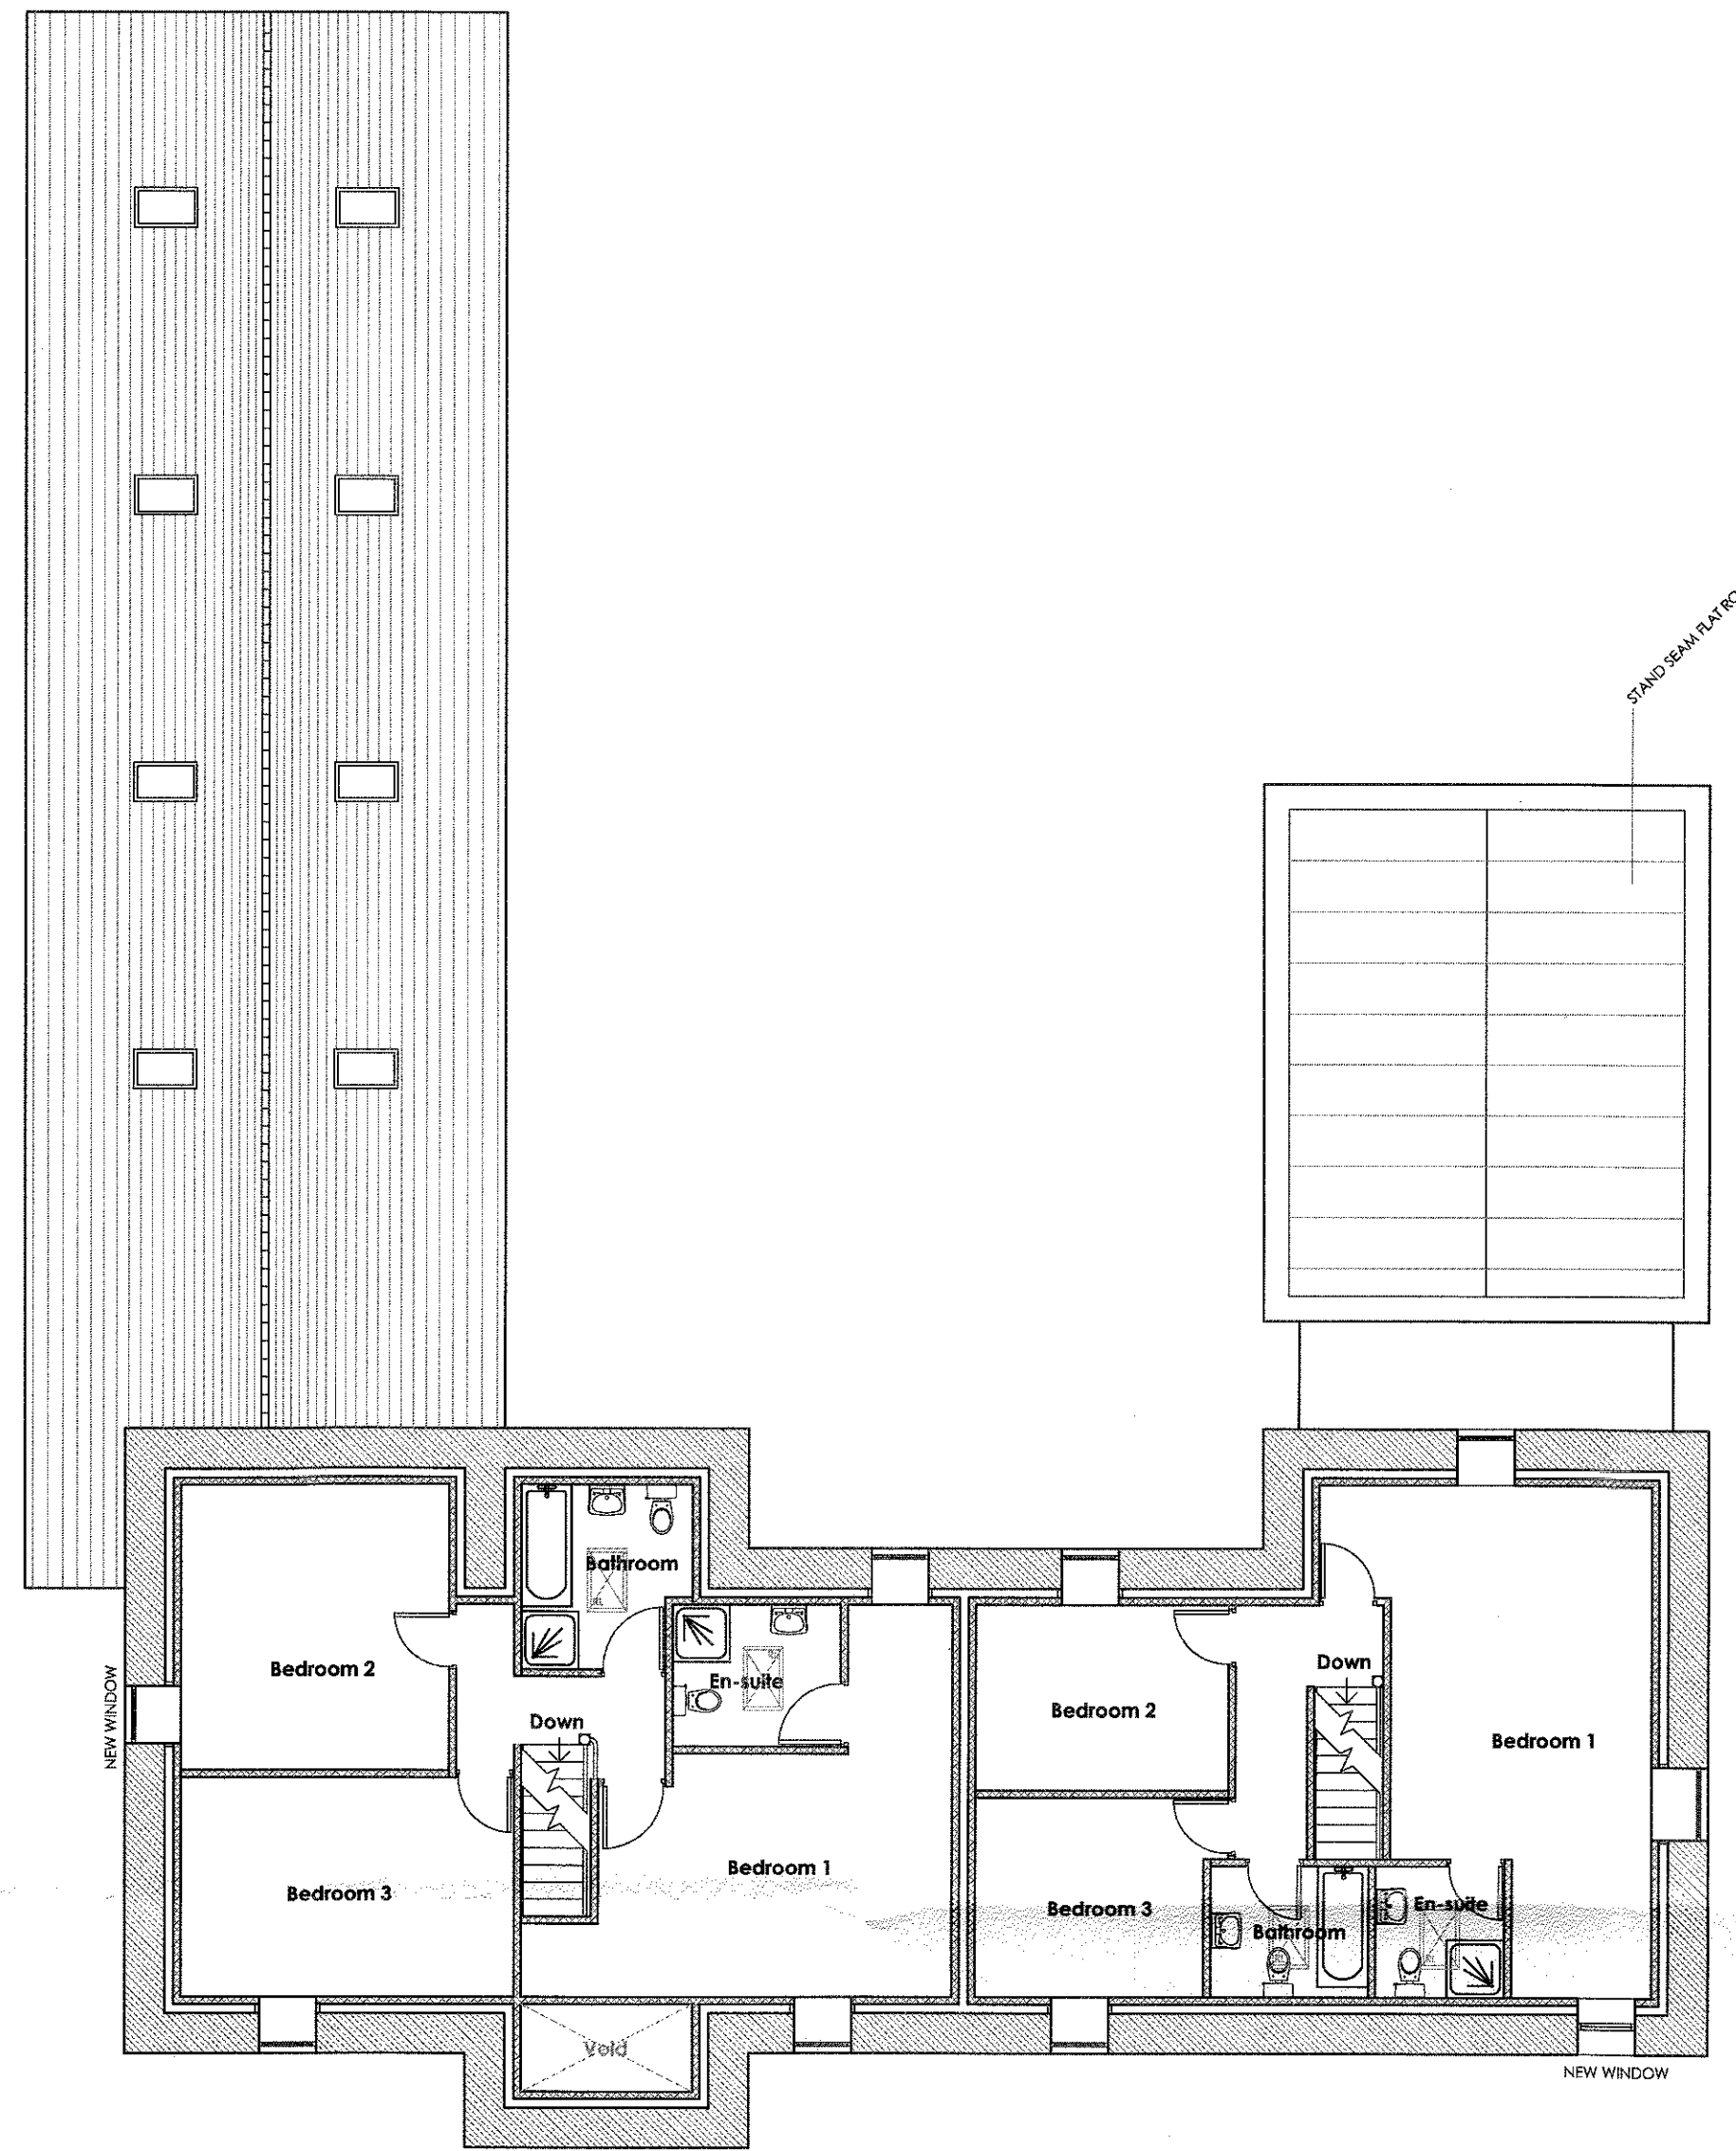

PROPOSED FIRST FLOOR PLAN

SCALE 1:100

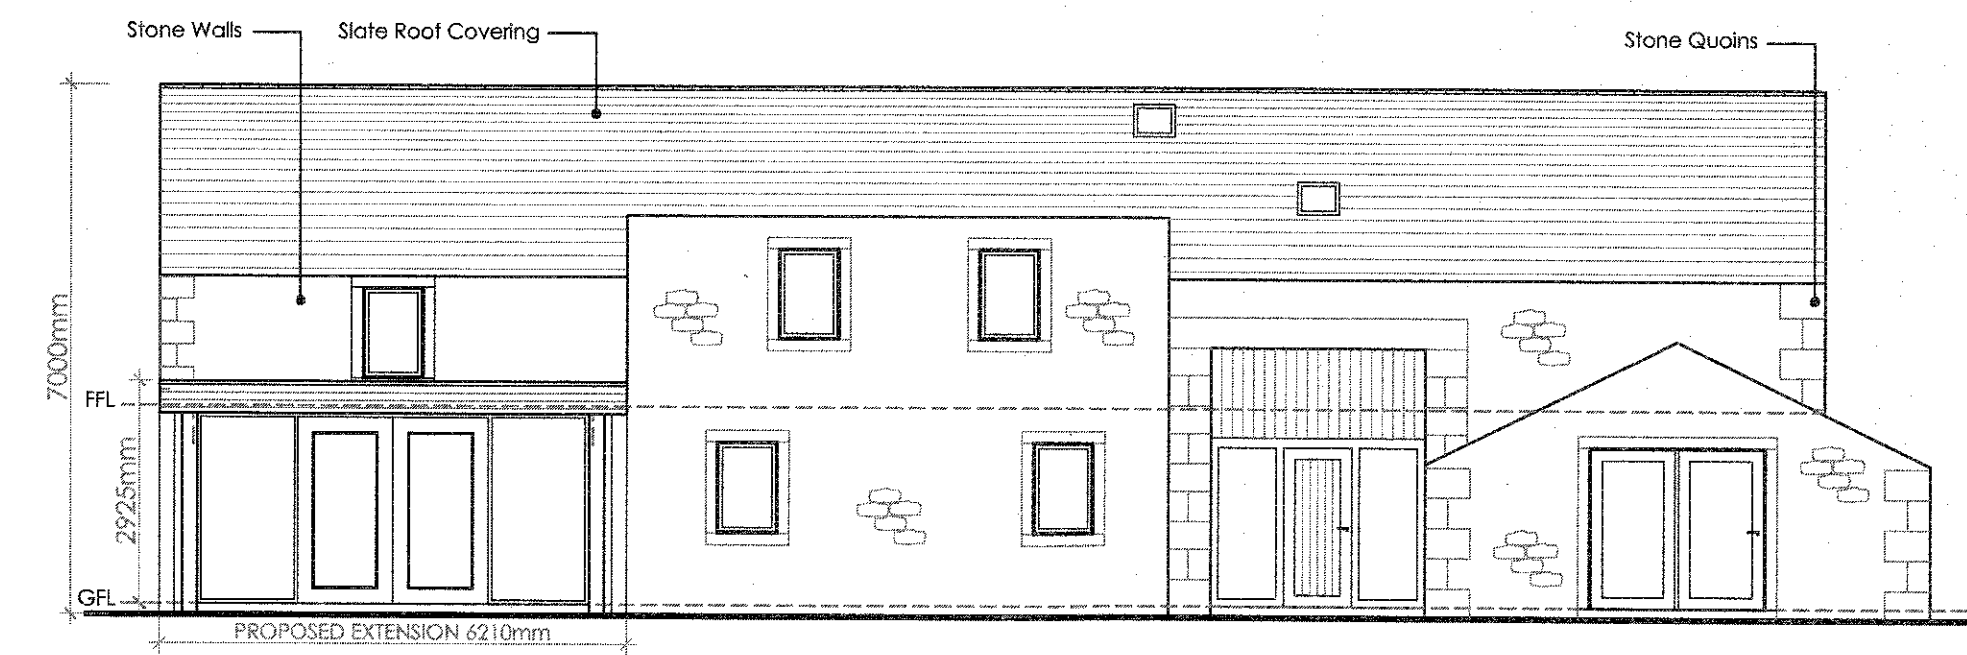


Proposed Southerly Facing Elevation

Scale 1:100



Proposed Northerly Facing Elevation

Scale 1:100

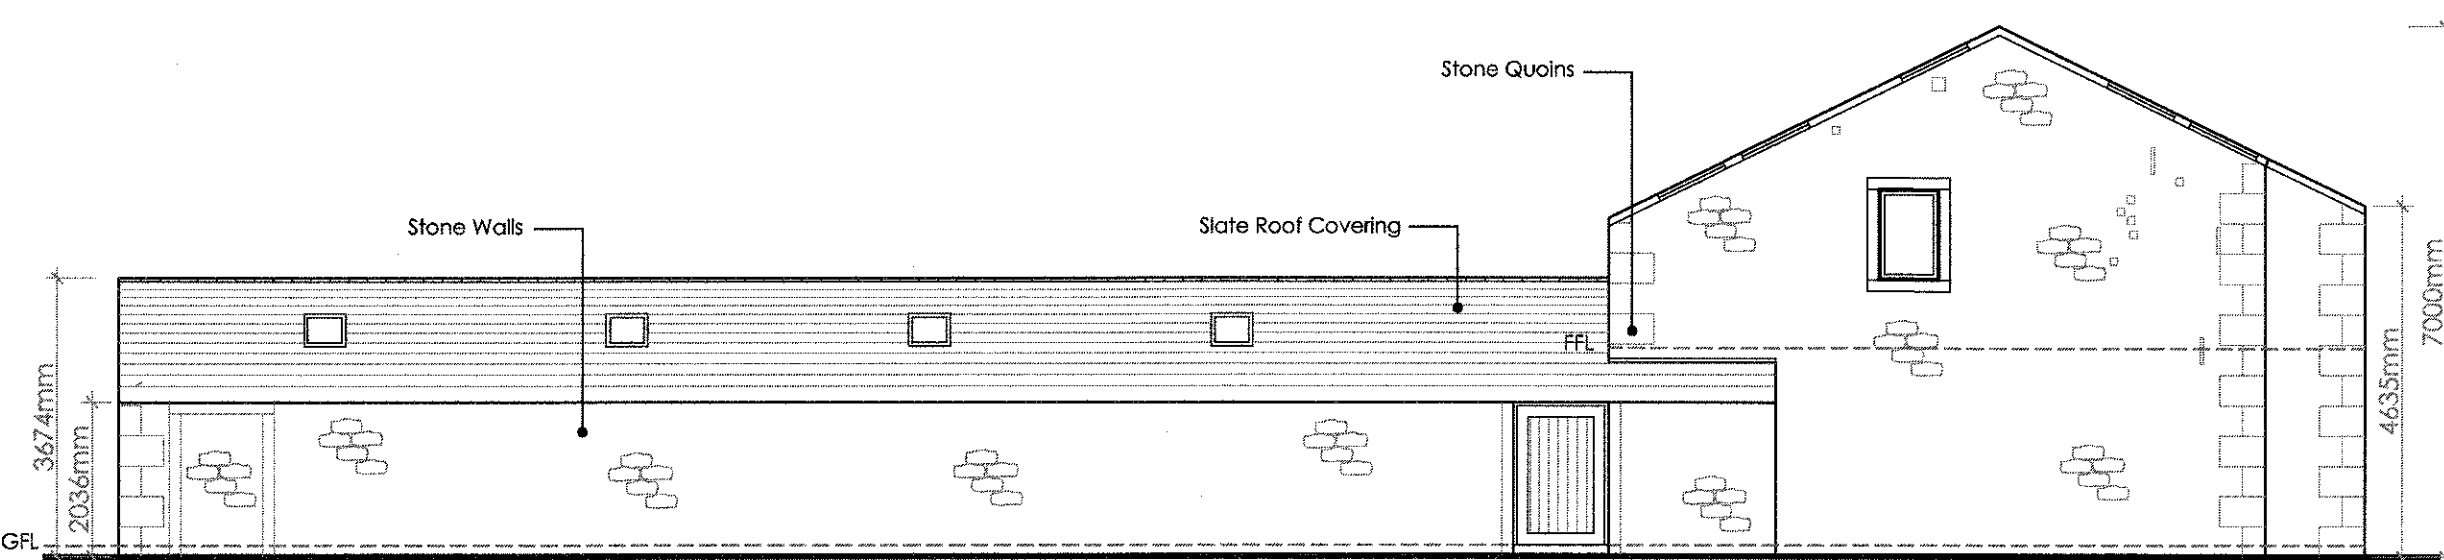


Proposed Easterly Facing Elevation

Scale 1:100




Proposed West Facing Elevation of Unit 1

Scale 1:100

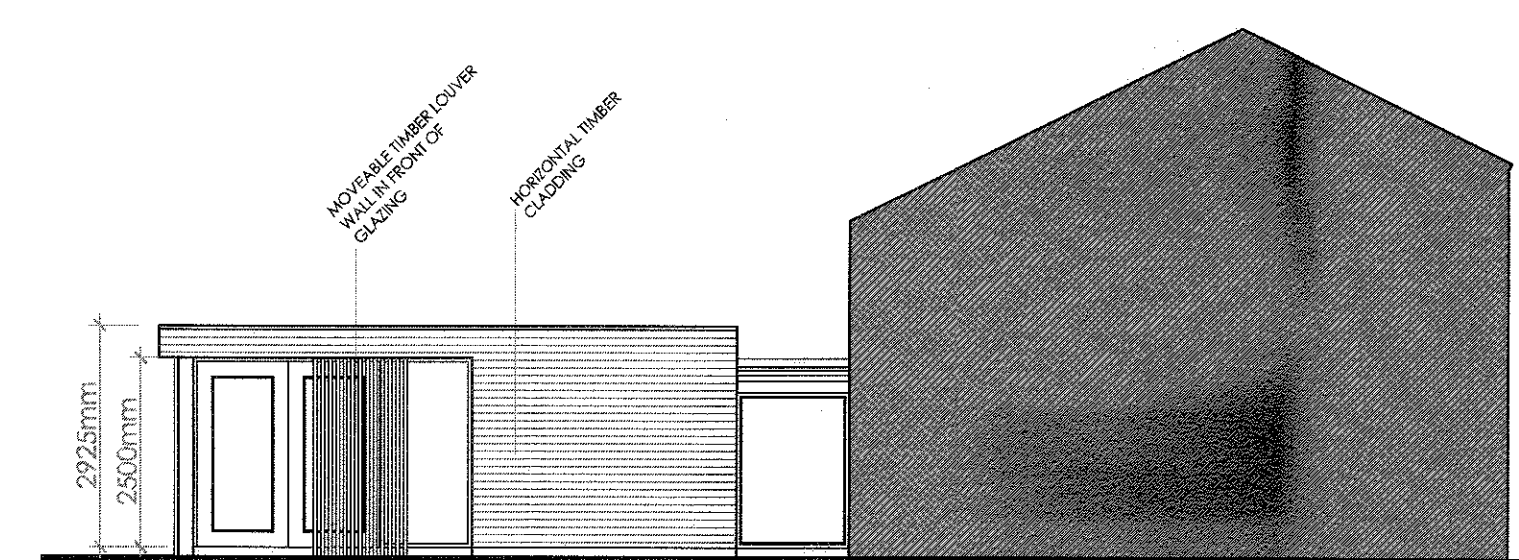

Proposed East Facing Elevation of Unit 2

Scale 1:100

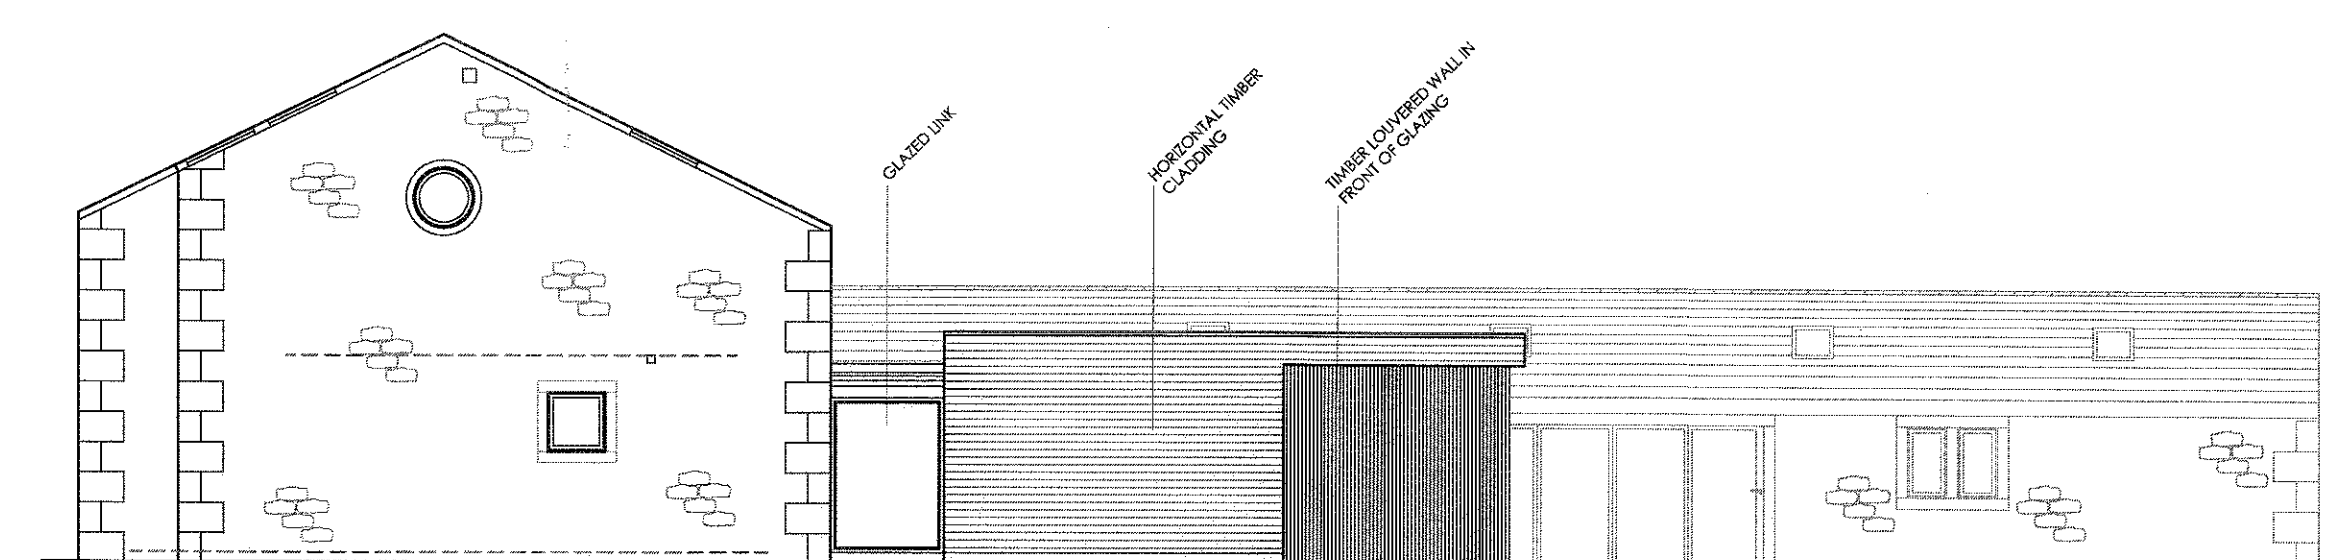

Proposed West Facing Elevation of Unit 2

Scale 1:100

320190350P

Client
Turner and Bradshaw

Job Title
Proposed Barn Conversion At
Higher Boyce Farm
Stonegate
Ribchester
Lancashire
PR3 3YN

Drawing Title
Proposed Drawing

Scale
1:100 @ A1

Date
March 2019

Drawn
RBM

spa
SUNDERLAND PEACOCK & ASSOCIATES LTD.
HAZELBRIER, PAIN WOOD ROAD, CLITHRECE
LANCASHIRE, BB7 2AG
T 01200 423178 F 01200 427328
www.spa-architects.co.uk

5758 - P02