



EXISTING GROUND FLOOR PLAN

SCALE 1:100

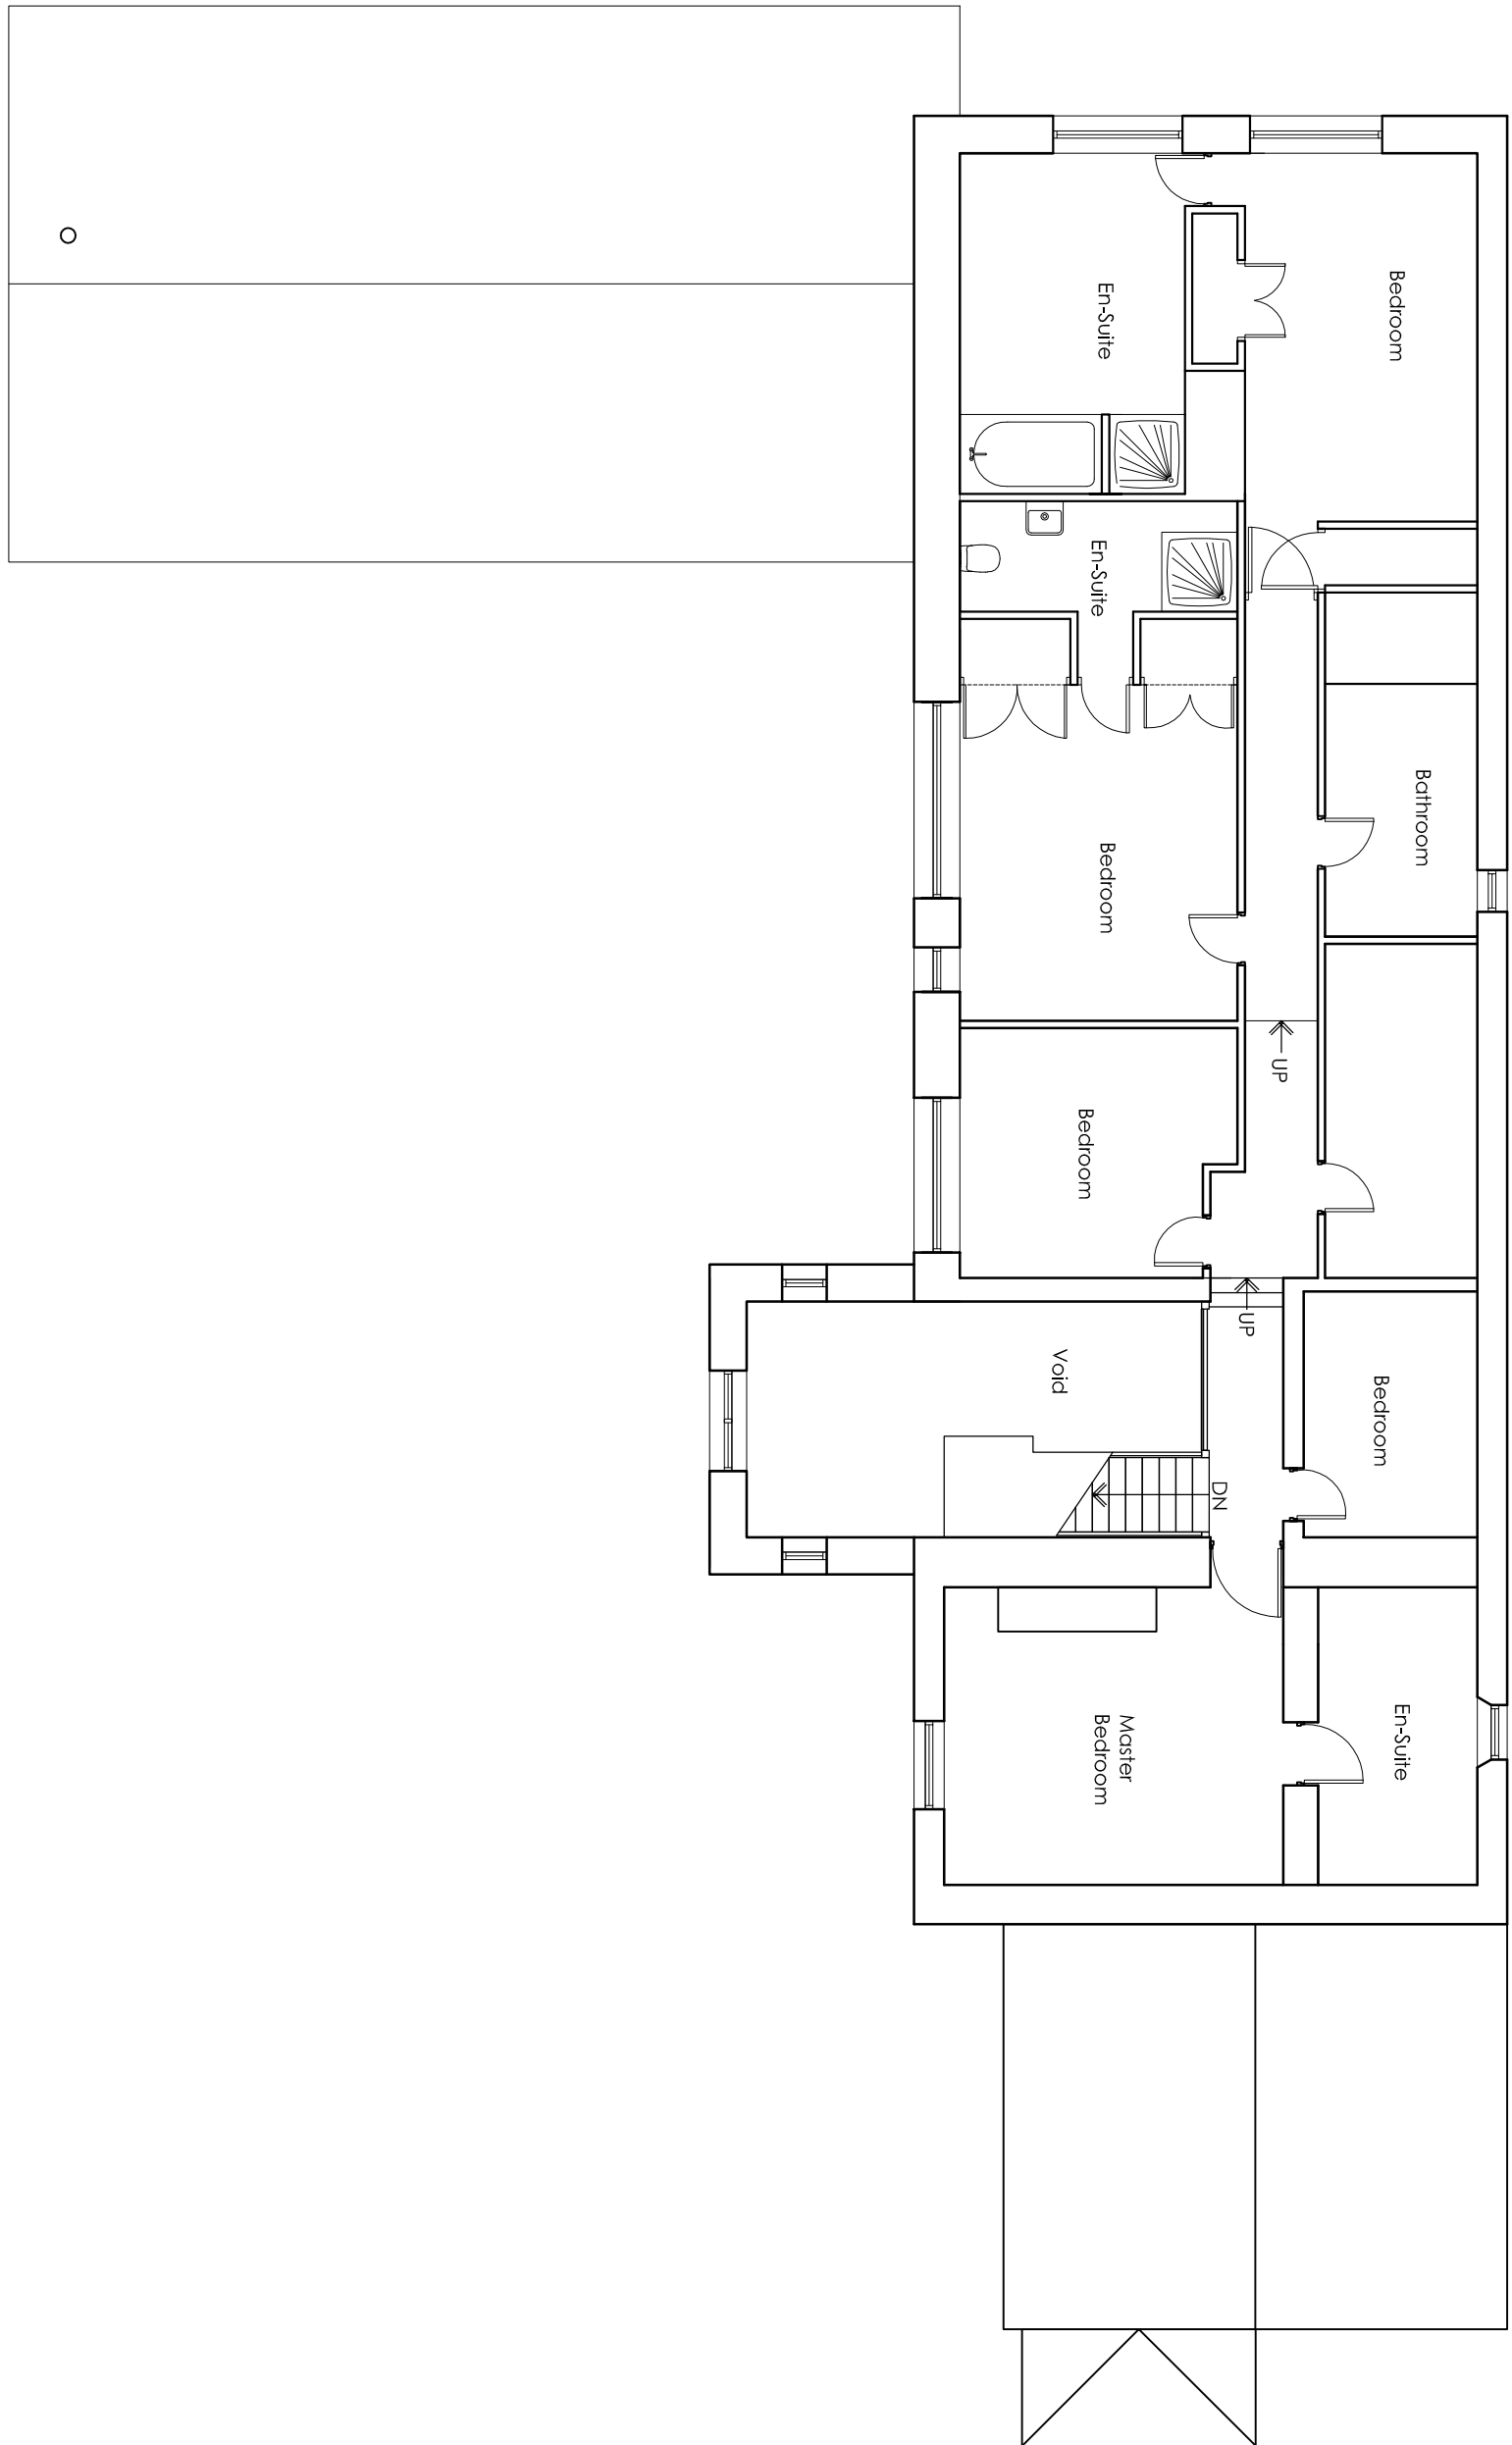


EXISTING FIRST FLOOR PLAN

SCALE 1:100

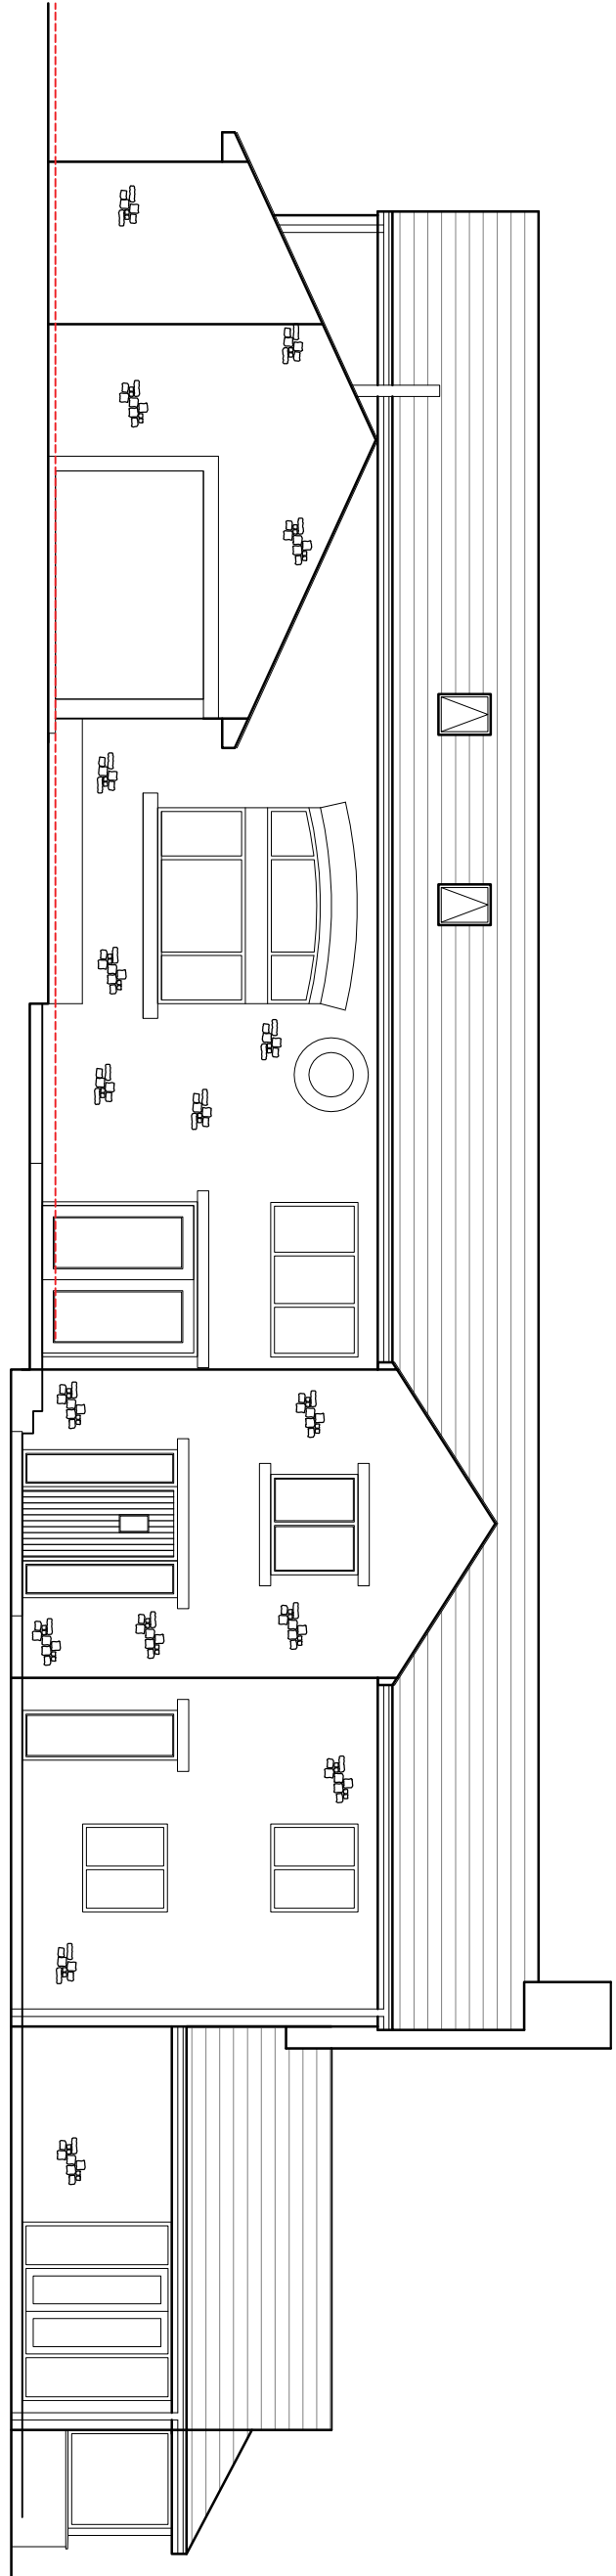


EXISTING SOUTH ELEVATION

SCALE 1:100

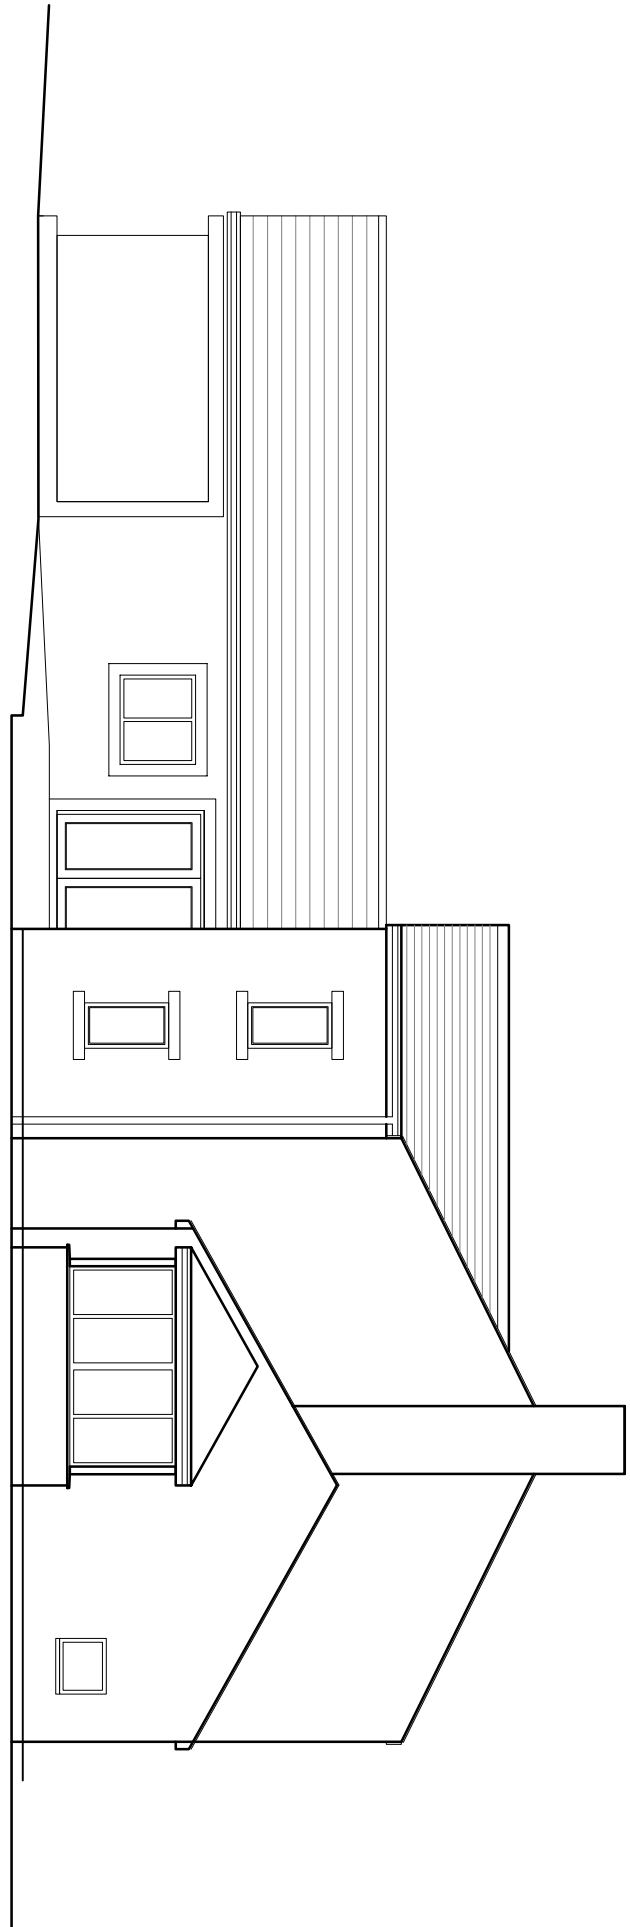

EXISTING EAST ELEVATION

SCALE 1:100

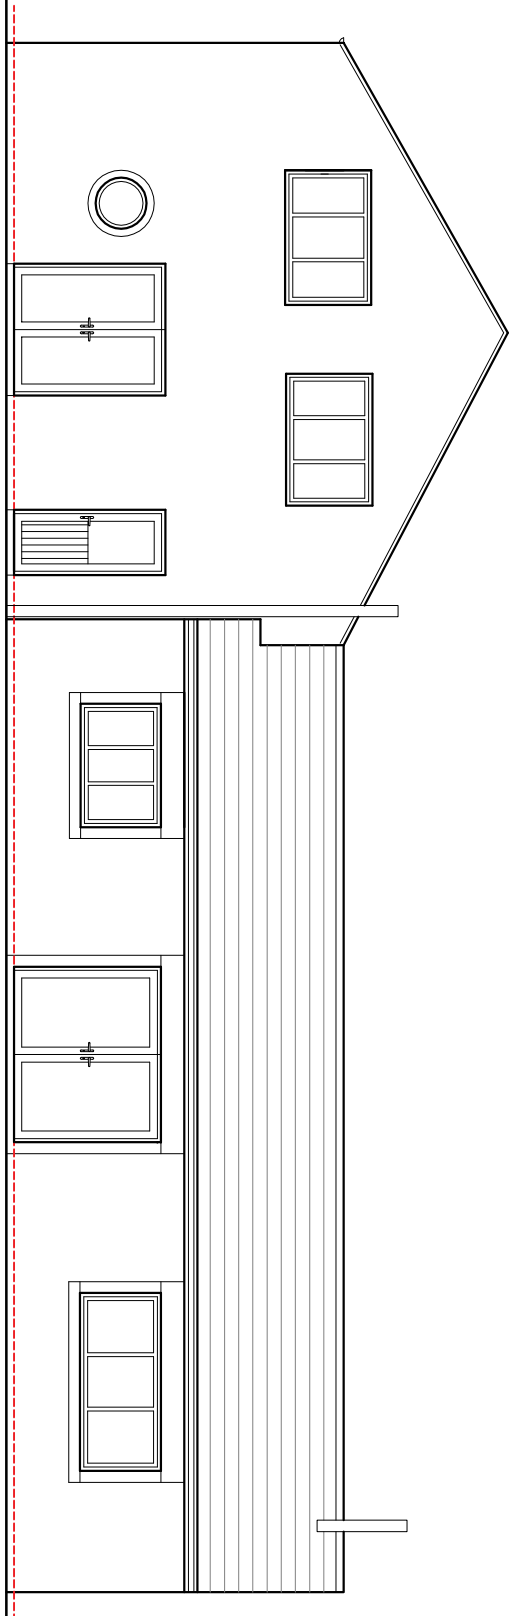

EXISTING WEST ELEVATION

SCALE 1:100

Drawing Title  
Existing Drawings

| Scale | Date     | Drawn |
|-------|----------|-------|
| @ A1  | Oct 2018 | BT    |

**spa**  
SUNDERLAND PEACOCK ARCHITECTS  
100-102, THE OLD MILL, ST. JOHN'S, SUNDERLAND, TYNE & WEAR, NE1 1JN  
TEL: 0191 277 2728  
E: info@spapeacock.com  
www.spapeacock.com



5729 -E01

REV