

PROPOSED GROUND FLOOR PLAN

SCALE 1:100



PROPOSED FIRST FLOOR PLAN

SCALE 1:100




PROPOSED SOUTH ELEVATION

SCALE 1:100




PROPOSED EAST ELEVATION

SCALE 1:100

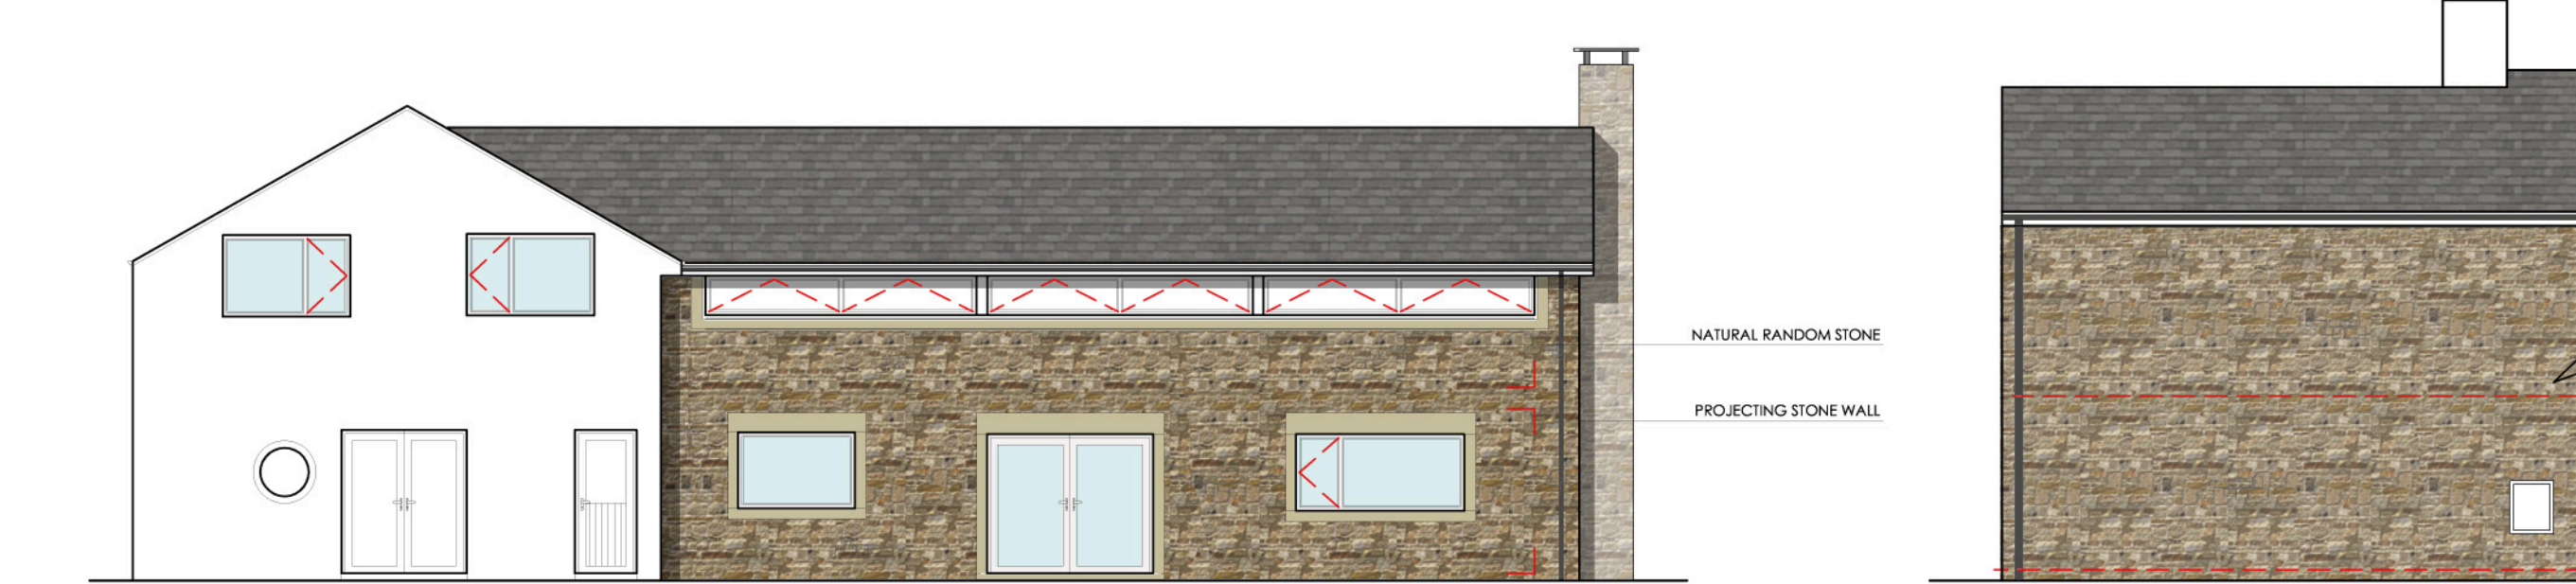

PROPOSED WEST ELEVATION

SCALE 1:100

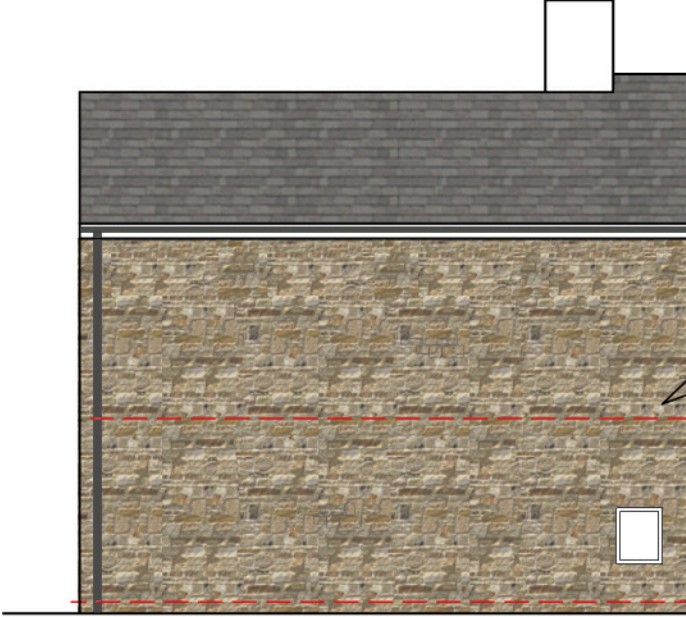

PROPOSED NORTH ELEVATION

SCALE 1:100

A RBM North Elevation added. 16.04.2019

Client
Mr and Mrs Roche

Job Title
Proposed Alterations
Intack Farm
Clitheroe Old Road
Dutton
PR3 2YU

Drawing Title
Proposed Extension Drawing

PLANNING STAGE
Scale Date Drawn
@ A1 Apr 2019 RBM

spa
SUNDERLAND PEACOCK & ASSOCIATES LTD.
HAZELMER, PIMLICO ROAD, CLITHEROE
LANCASHIRE, BB7 2AG
T 01200 423178 F 01200 427328
E info@sunderlandpeacock.com
www.sunderlandpeacock.com



5729 -P02

REV
A