



**Notes**  
 This drawing should not be scaled. The contractor is to verify all dimensions and conditions on site. This drawing is the property of Hudson Rock Design Ltd and they reserve the copyright. It is issued on the understanding that it will not be copied, reproduced or disclosed in whole or in part to any unauthorised party without written permission.

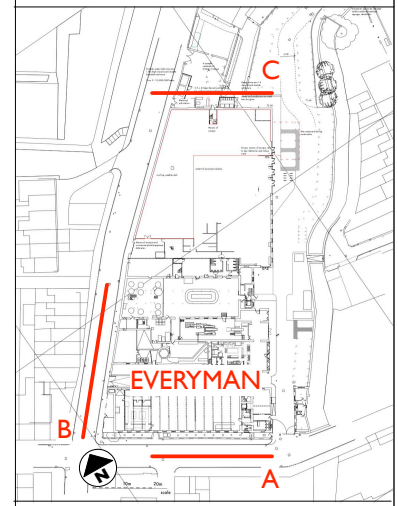


**BLOCK PLAN - NTS**


DATE	REVISION	NO.
PROJECT	<b>EVERYMAN</b> CLITHEROE CLITHEROE HOLMES MILL	
DRAWING	EXISTING EXTERIOR ELEVATIONS	
STATUS	FOR INFORMATION	
DATE: NOV 2018		
DRAWN: BF/RH		
SCALE: AS SHOWN		
DRAWING NUMBER:	<b>007CLR/410</b>	REV. NO. /

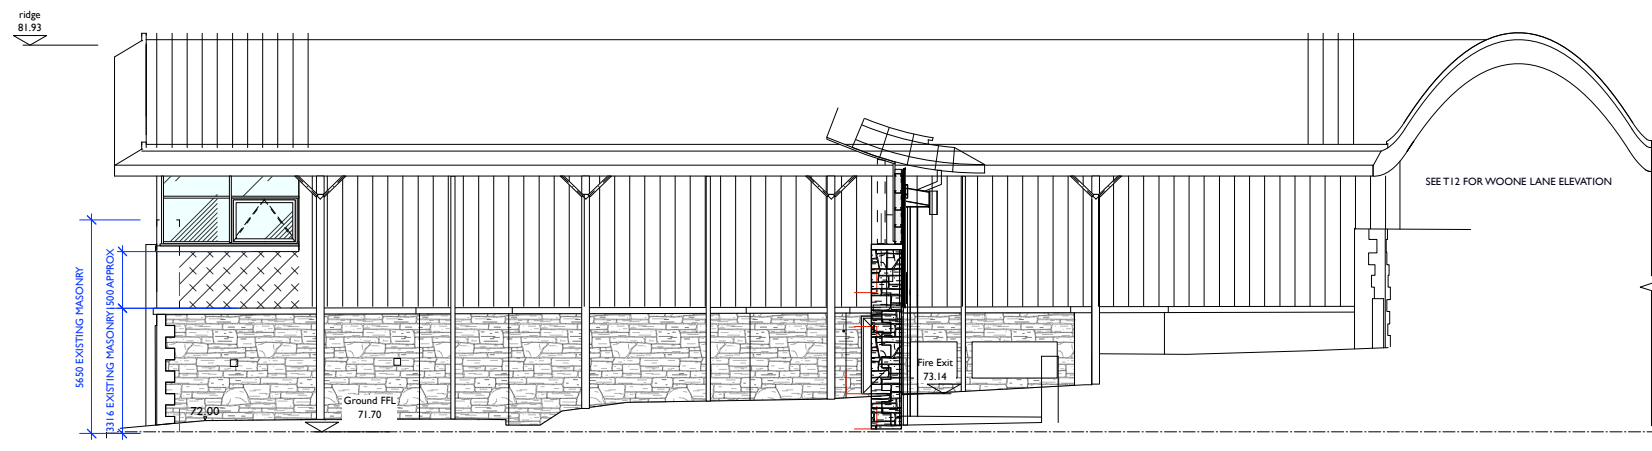

**A NORTH EXTERIOR ELEVATION**  
 1:100 @ A1/1:200 @ A3

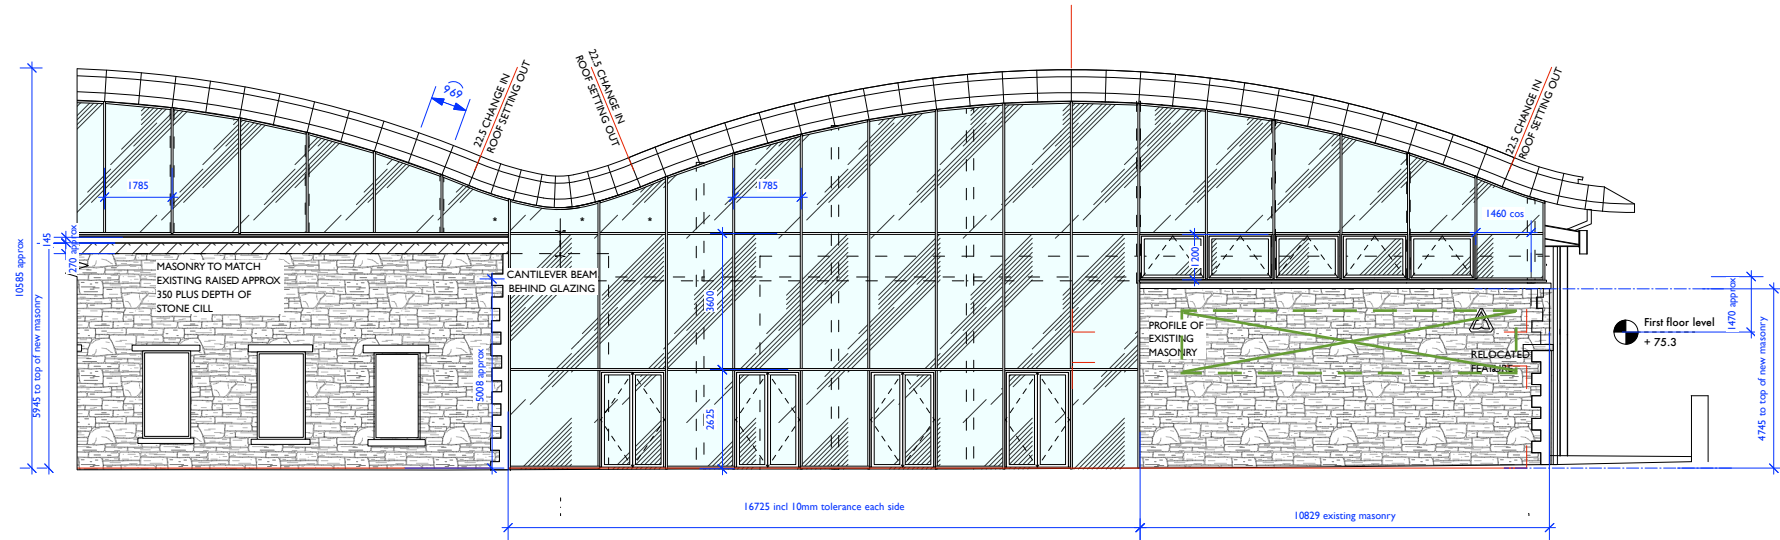

**B EAST EXTERIOR ELEVATION**  
 1:100 @ A1/1:200 @ A3

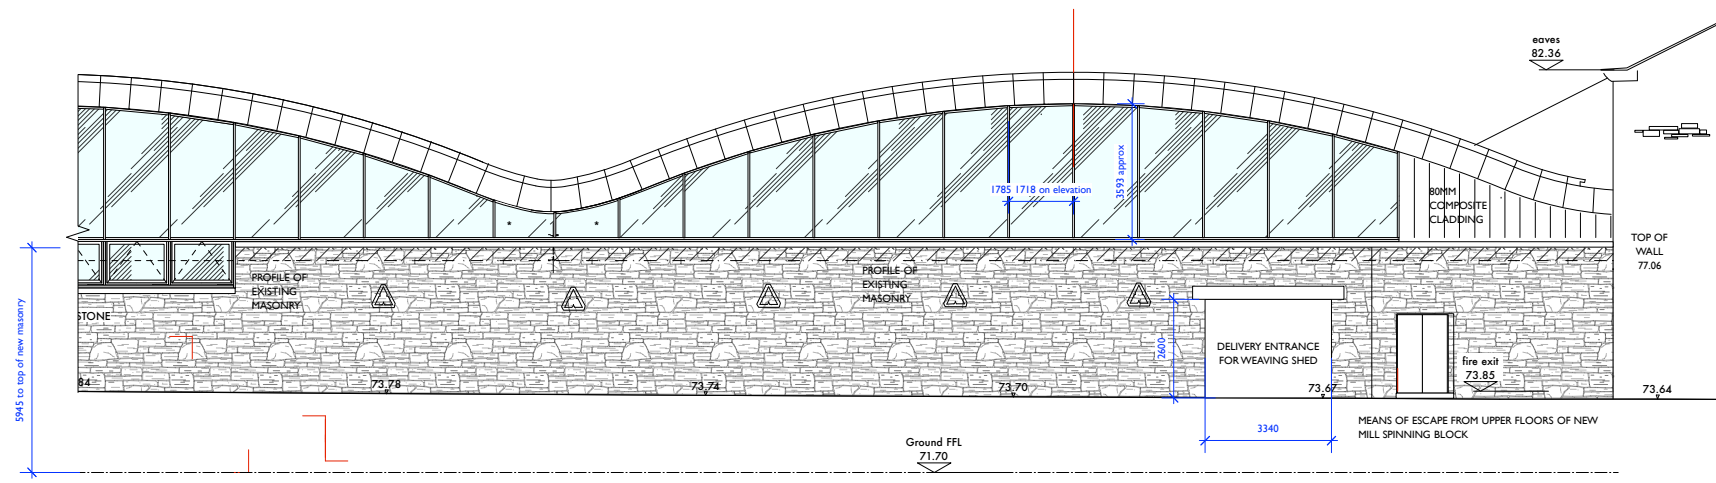

**C WEST EXTERIOR ELEVATION**  
 1:100 @ A1/1:200 @ A3

