




A NORTH EXTERIOR ELEVATION
1:100 @ A1/1:200 @ A3

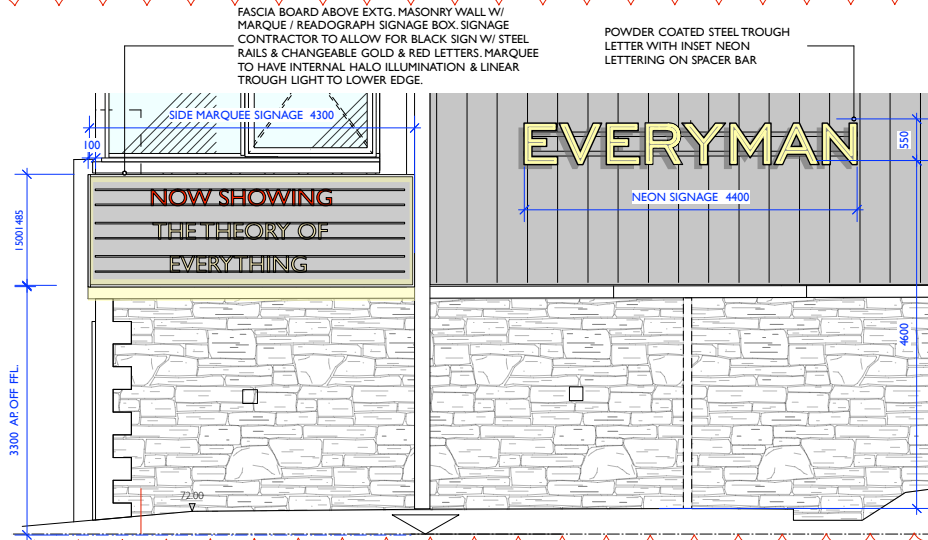


D3 SIGNAGE DETAIL
1:50 @ A1/1:100 @ A3

 


Notes
This drawing should not be scaled. The contractor is to verify all dimensions and conditions on site. This drawing is the property of Hudson Rock Design Ltd and they reserve the copyright. It is issued on the understanding that it will not be copied, reproduced or disclosed in whole or in part to any unauthorised party without written permission.

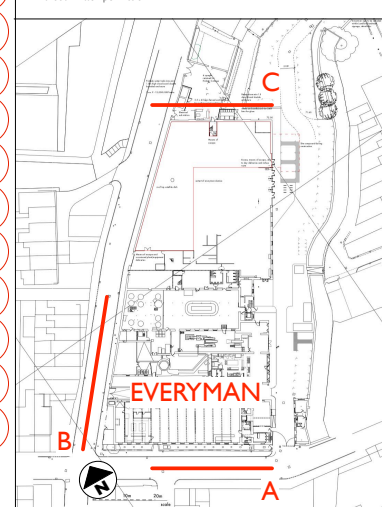


BLOCK PLAN - NTS

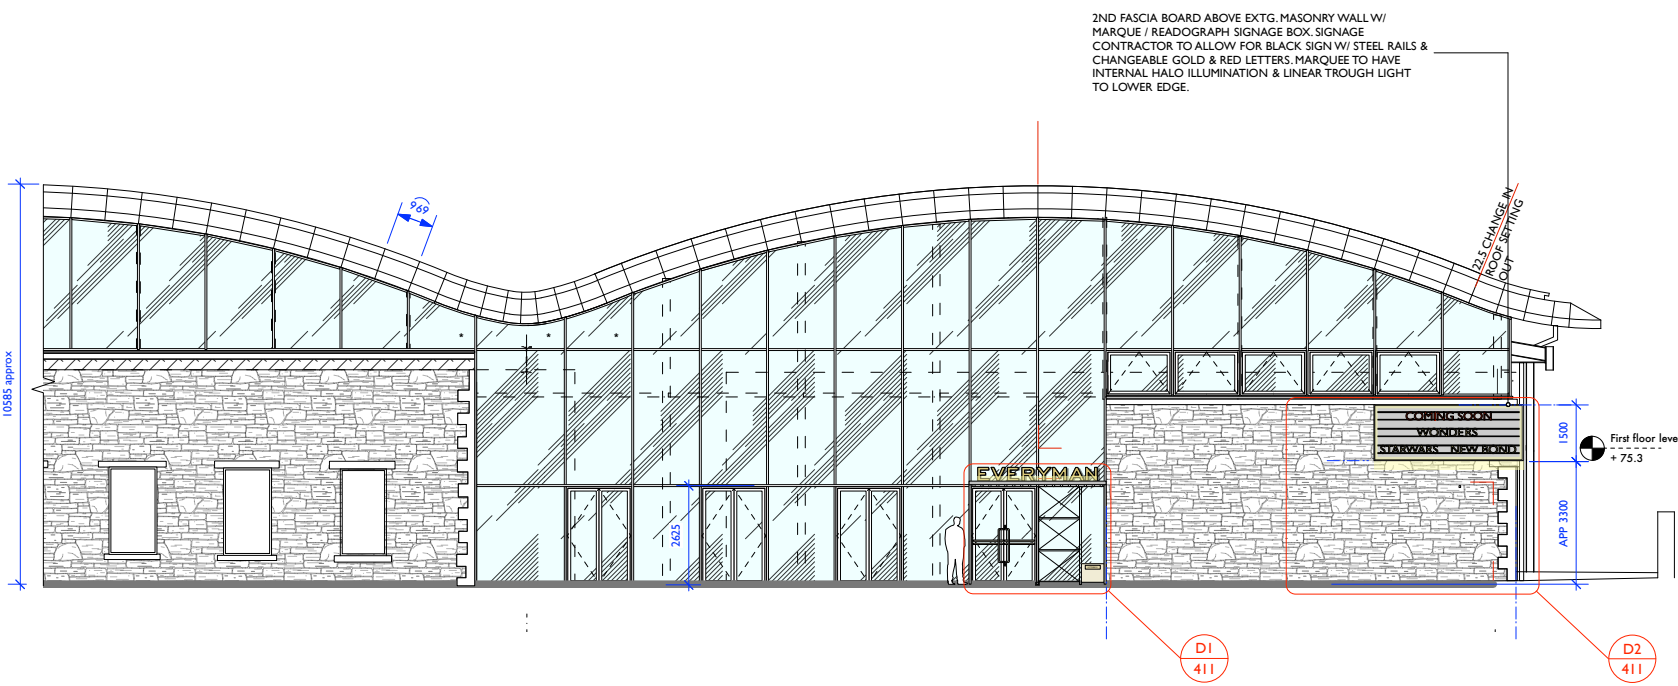

B EAST EXTERIOR ELEVATION
1:100 @ A1/1:200 @ A3

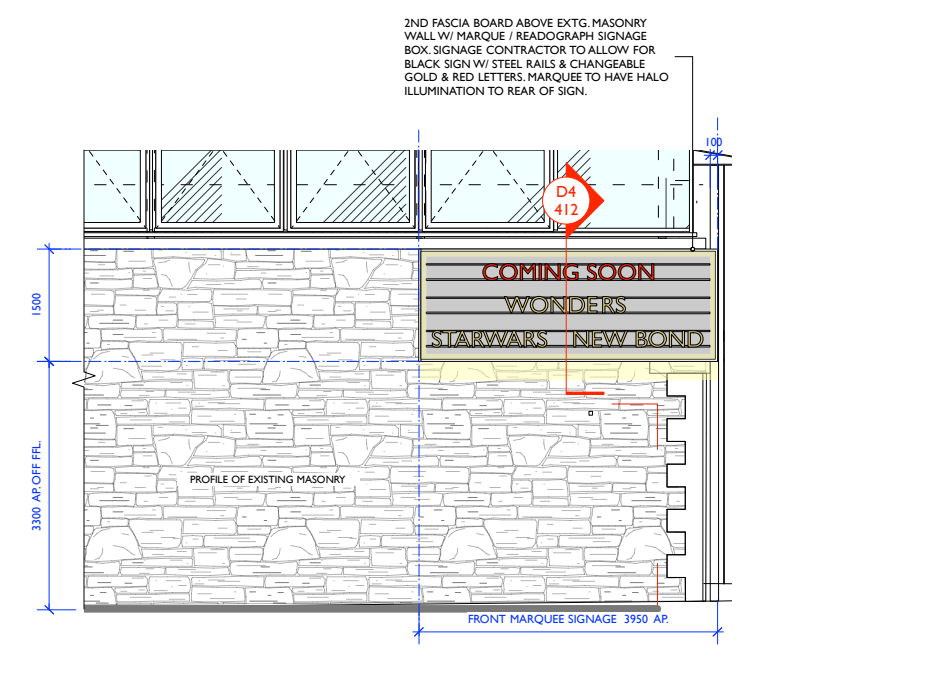


D2 SIGNAGE DETAIL
1:50 @ A1/1:100 @ A3

 


REFERENCE IMAGE ABOVE
"EVERYMAN" NEON TROUGH




REFERENCE IMAGE ABOVE
"EVERYMAN" FOLDED BRASS SIGN

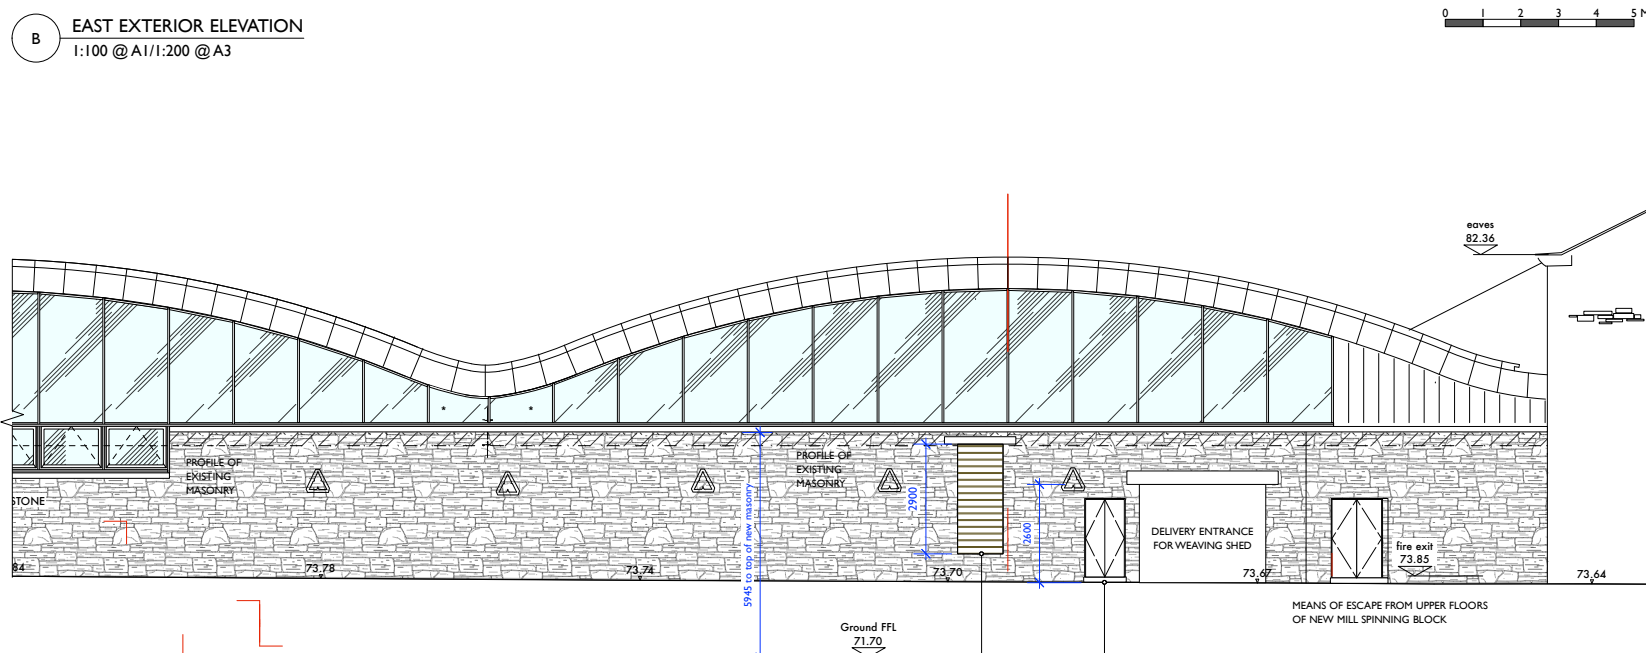

C WEST EXTERIOR ELEVATION
1:100 @ A1/1:200 @ A3

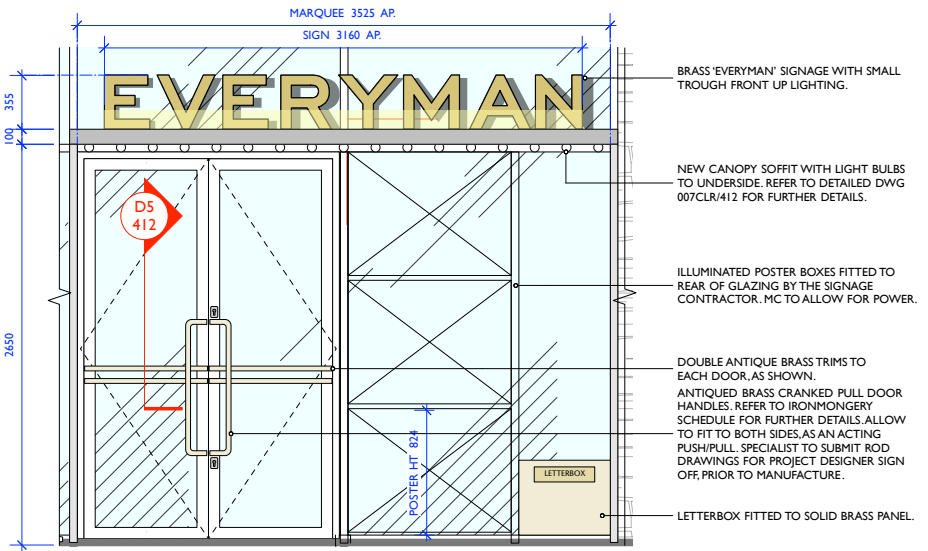

D1 SIGNAGE DETAIL
1:25 @ A1/1:50 @ A3

 

DATE	REVISION	NO.
4 JUNE 2019	NEON TROUGH LETTERS ADDED TO SIDE ELEVATION TO REPLACE GRAPHIC IMAGE AND BRASS LETTERS. MARQUEE SIGN TO RETURN SIDE ELEVATION REDUCED IN LENGTH	A

PROJECT	EVERYMAN CLITHEROE CLITHEROE HOLMES MILL
DRAWING	PROPOSED EXTERIOR ELEVATIONS
STATUS	FOR PLANNING
DATE:	NOV 2018
DRAWN:	BF/RH
SCALE:	AS SHOWN
DRAWING NUMBER:	007CLR/411



Hudson Rock Design Ltd, Studio 9, 5 Durham Yard, Teesdale St, London, E2 6GF

REV. NO. **A**