


PROPOSED END ELEVATION 1:50

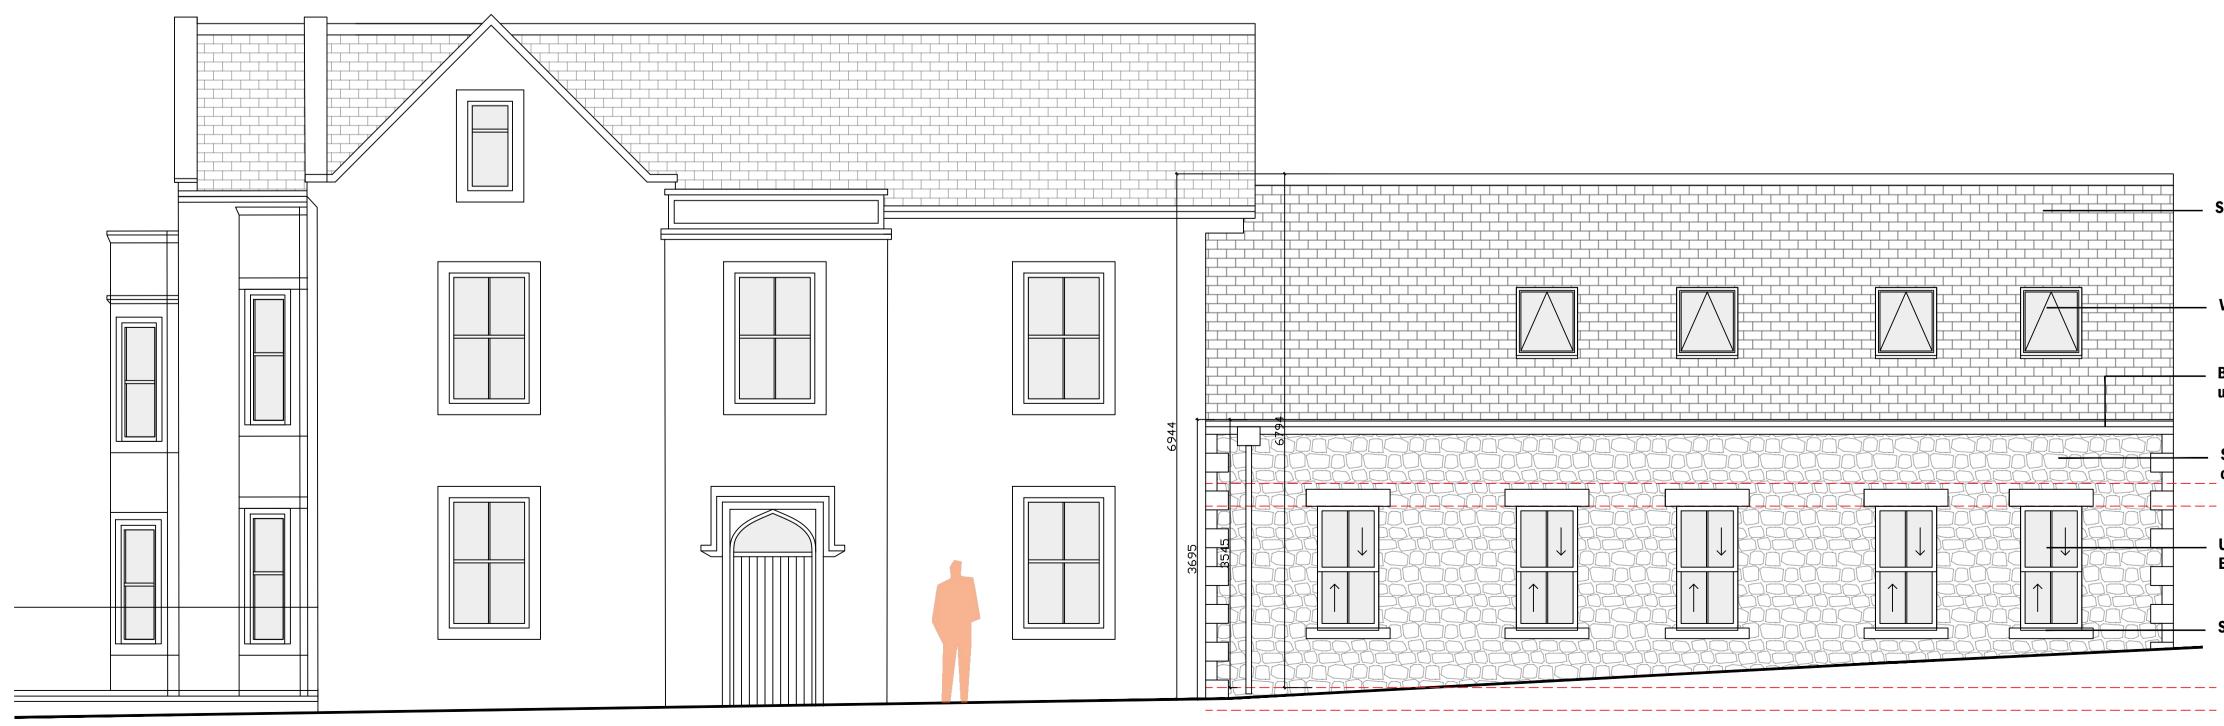

PROPOSED FRONT ELEVATION (CLITHEROE ROAD)

1:50

| | AMENDMENTS DATE/ NUMBER: CHECKED BY: |
|---|---|
| | A- Figured dimensions added for planning department14.05.19B - Balconies added for amenity23.07.19 |
| | Do not scale this drawing. Dimensions to be checked on site. Drawing to be read in conjunction with all other relevant material. Structural Engineers drawings to override structural dimensions shown. This drawing is the copyright of Urban Colour Architects. ©2017. Architect to be notified of discrepancies. |
| — Slate Roof to match existing | Pendle Hotel Clitheroe Road Chatburn Lancashire BB7 4JY |
| — Velux Roof Window | CLIENT LSA Finance |
| Bret Martin (or similar) upvc black rainwater goods | DRAWING NO + TITLE: UCA-007 Proposed Elevations |
| Stone to match existing as closely as possible | REF NO: DATE 20.04.19 |
| — UPVC Sliding Sash - Eurocell Charisma - Ash White | SCALES: 1:50 PAGE A1 |
| — Stone cills and lintels to match existing | DRAWN BY:CHECKED BY:JBBY: |
| - | URBAN:COLOUR ARCHITECTS 40 Hicks Road, Seaforth, Liverpool, L21 3TD |

PLANNING DRAWINGS