

**PLANNING DRAWINGS**

AMENDMENTS DATE/  
NUMBER: CHECKED BY:

--	--

Do not scale this drawing.  
Dimensions to be checked on site.  
Drawing to be read in conjunction with all other relevant material.  
Structural Engineers drawings to override structural dimensions shown.  
This drawing is the copyright of Urban Colour Architects. ©2017.  
Architect to be notified of discrepancies.

**Pendle Hotel Clitheroe Road  
Chatburn Lancashire BB7 4JY**

CLIENT  
LSA Finance

DRAWING NO + TITLE:  
UCA-005  
Existing Elevations


REF NO: UC048 DATE 20.04.19

SCALES: 1:50 PAGE SIZE: A1

DRAWN BY: JB CHECKED BY: JB

**urban:colour**  
architects  
URBAN:COLOUR ARCHITECTS  
40 Hicks Road, Seaforth,  
Liverpool, L21 3TD

**Dashed line indicates  
demolished ground  
floor level of building**

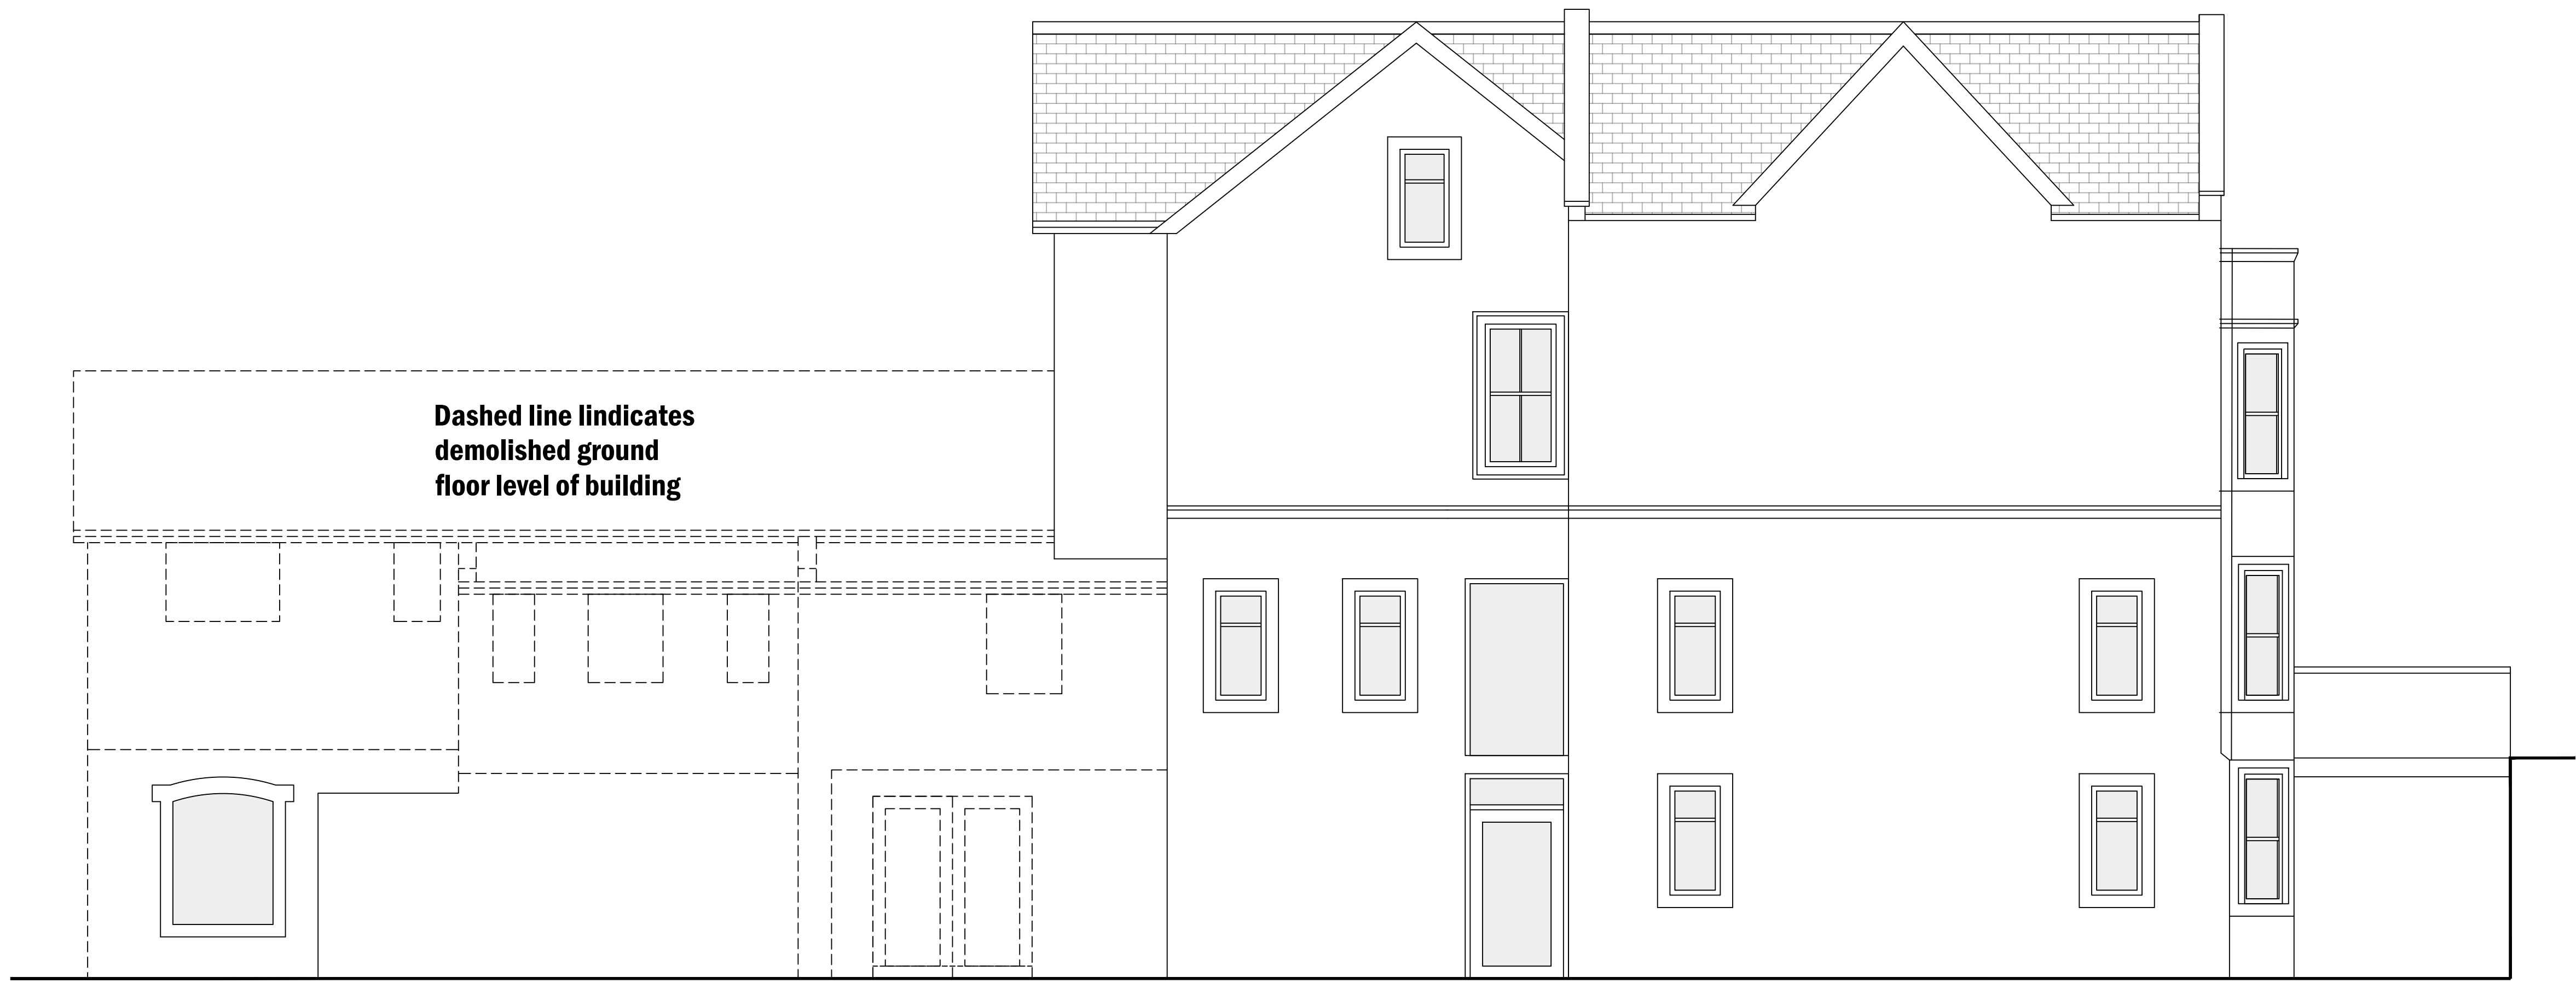

**EXISTING REAR ELEVATION**  
1:50