
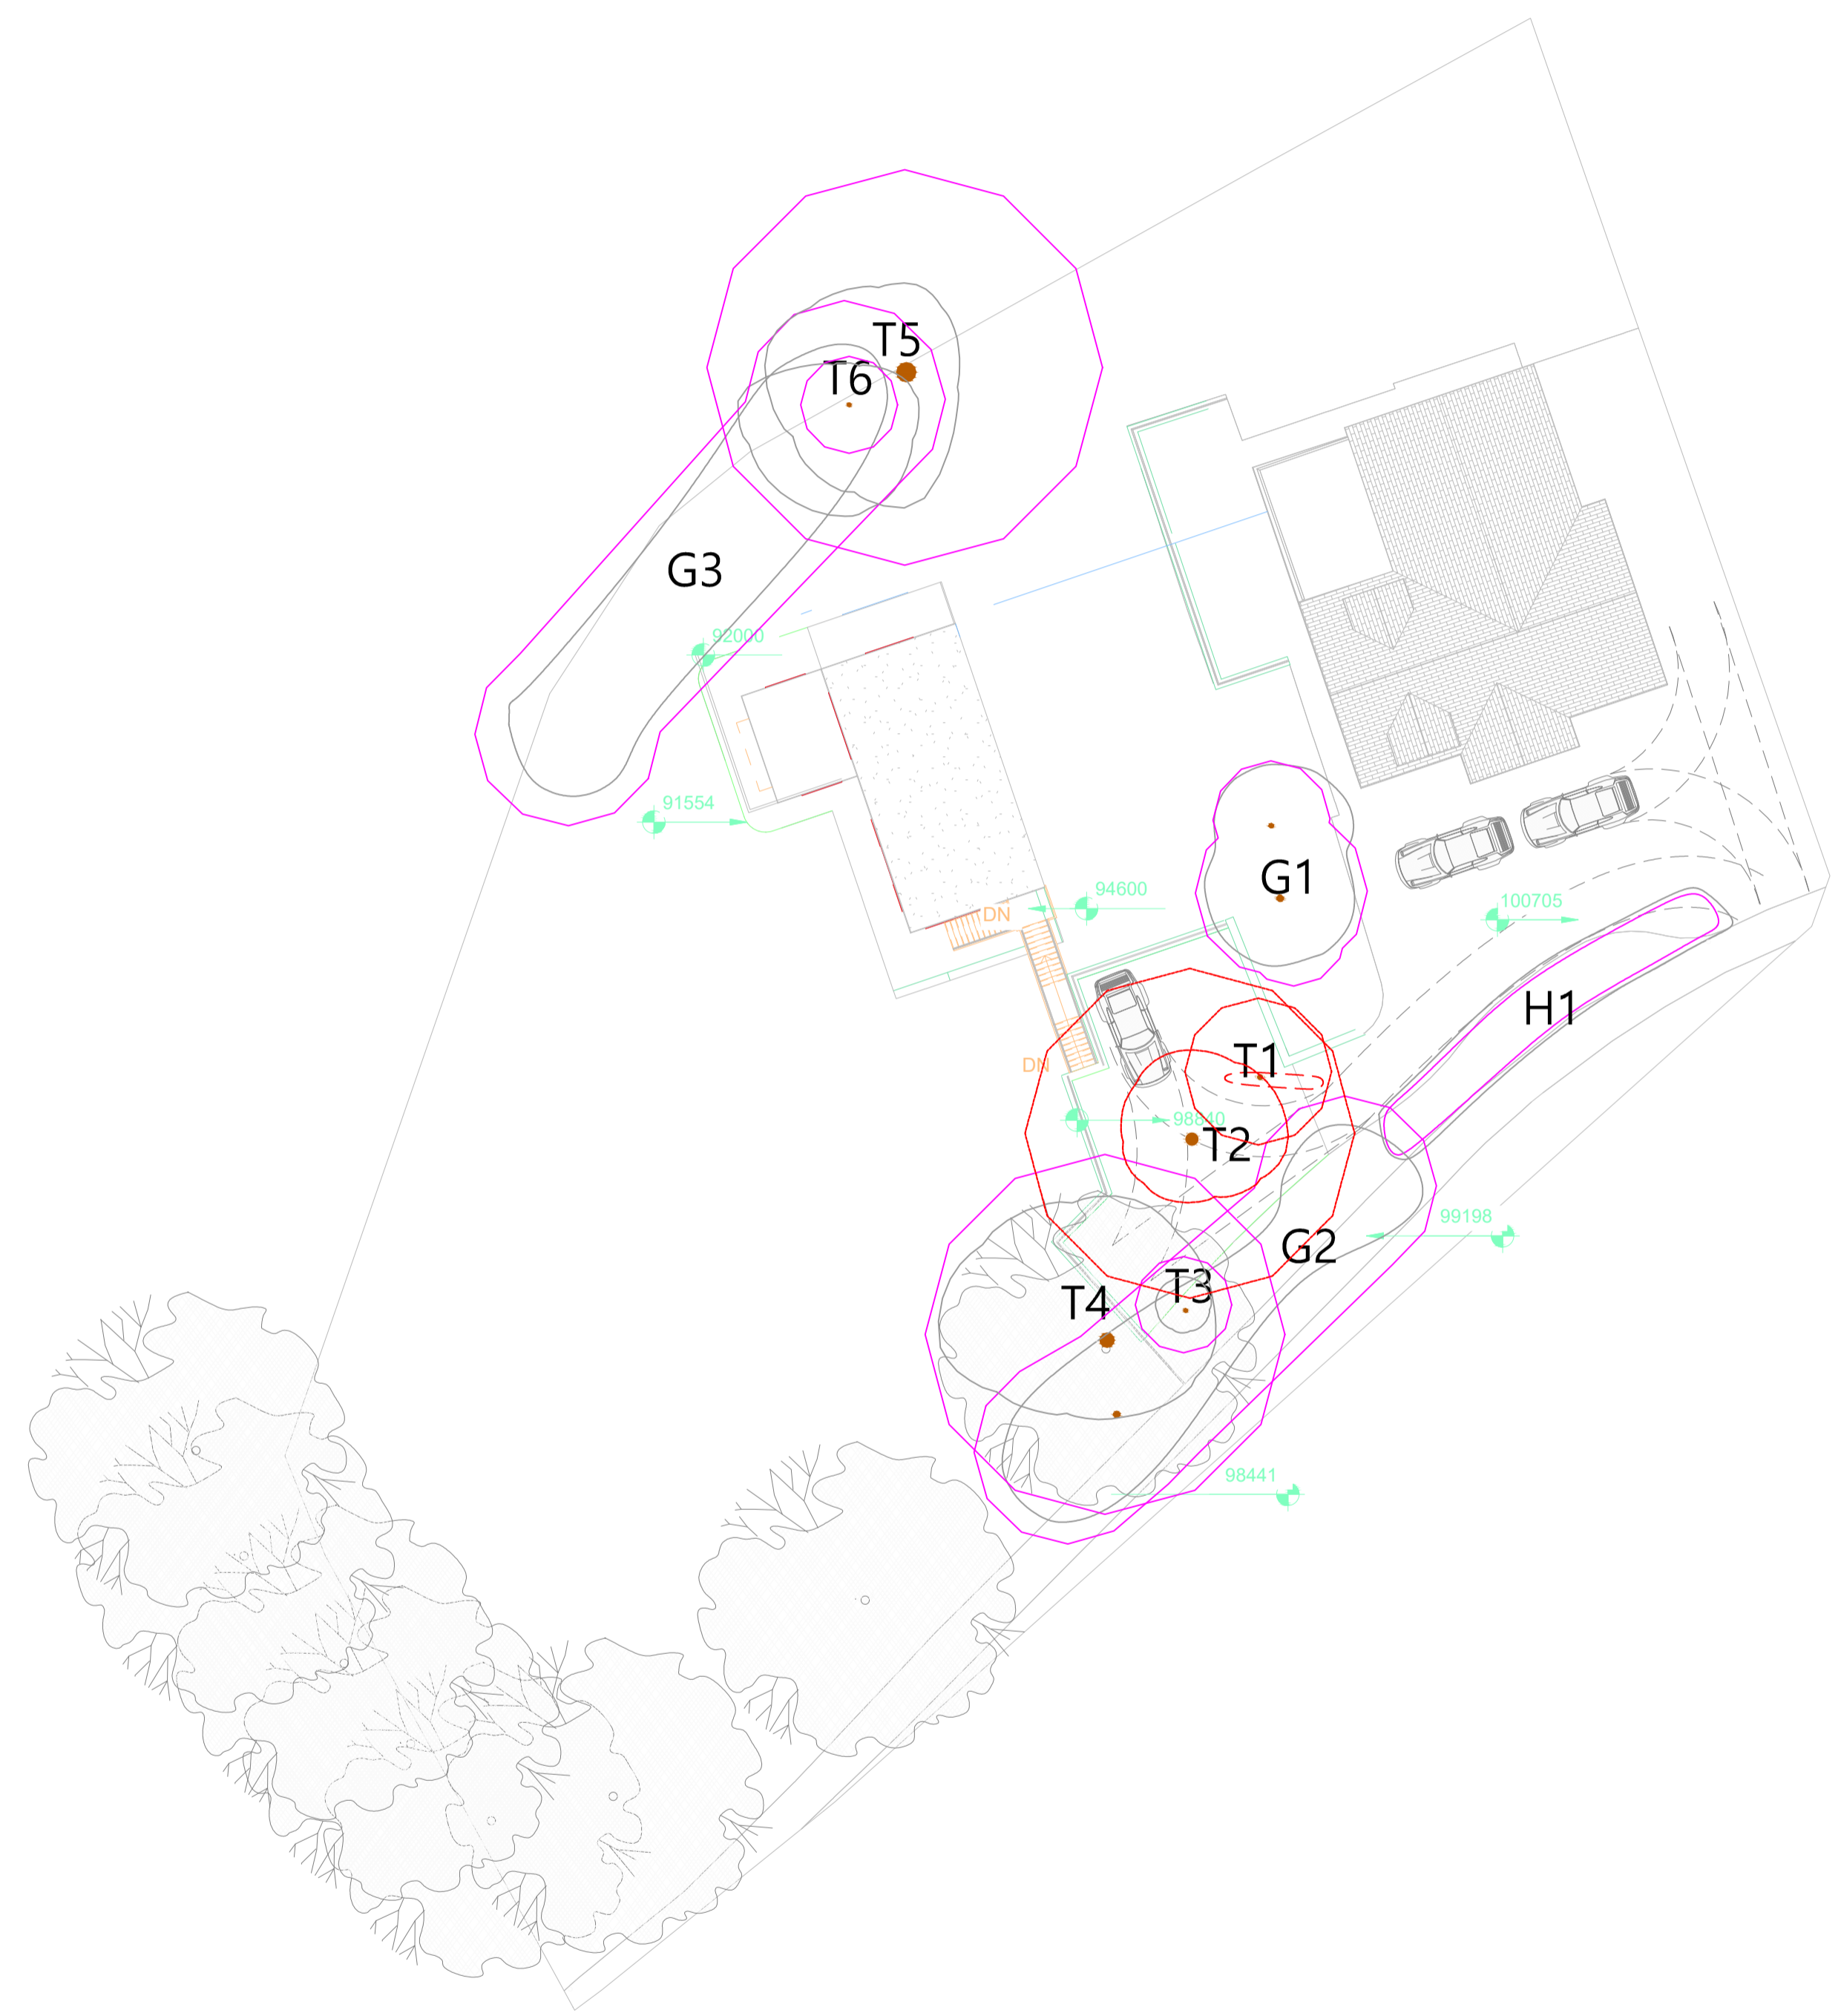


EXISTING SITE PLAN

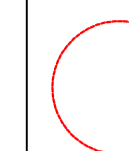

PROPOSED SITE PLAN

NOTES:

 TREES TO BE REMOVED

- T1 - CATEGORY U - CUPRESSUS X LAYLANDII
- T2 - CATEGORY B - ABIES GRANDIS
- T3 - CATEGORY C - CUPRESSUS X LAYLANDII
- T4 - CATEGORY C - PRUNUS AVIUM
- G2 - CATEGORY C - GROUP OF SMALL TREES

THE PROPOSAL WILL SEE THE REMOVAL OF T1 A CATEGORY U TREE AND T2 A CATEGORY B TREE.

ROOT PROTECTION WILL BE PUT IN PLACE AS ADVISED WITHIN THE ARBORICULTURAL CONSTRAINTS APPRAISAL DATED JULY 2019.

No.	Date	Revision

Peter Hitchen
Architects

www.peterhitchenarchitects.co.uk
01254 823 885

ANNEX, DEAN HOUSE, 8
LONGRIDGE ROAD, HURST
GREEN, BB7 9QP

MS MCKEOWH

Drawing Title:

TREE REMOVAL

for planning purposes only

Scale: 1:200 @ A1

Drawn by:	Checked:
RH	PH

08/07/2019

Project no.	Drwg. no.	Rev.
PHA/309	A700	A